


FRL +11.600
 ▼
 FRL +11.250
 ▼

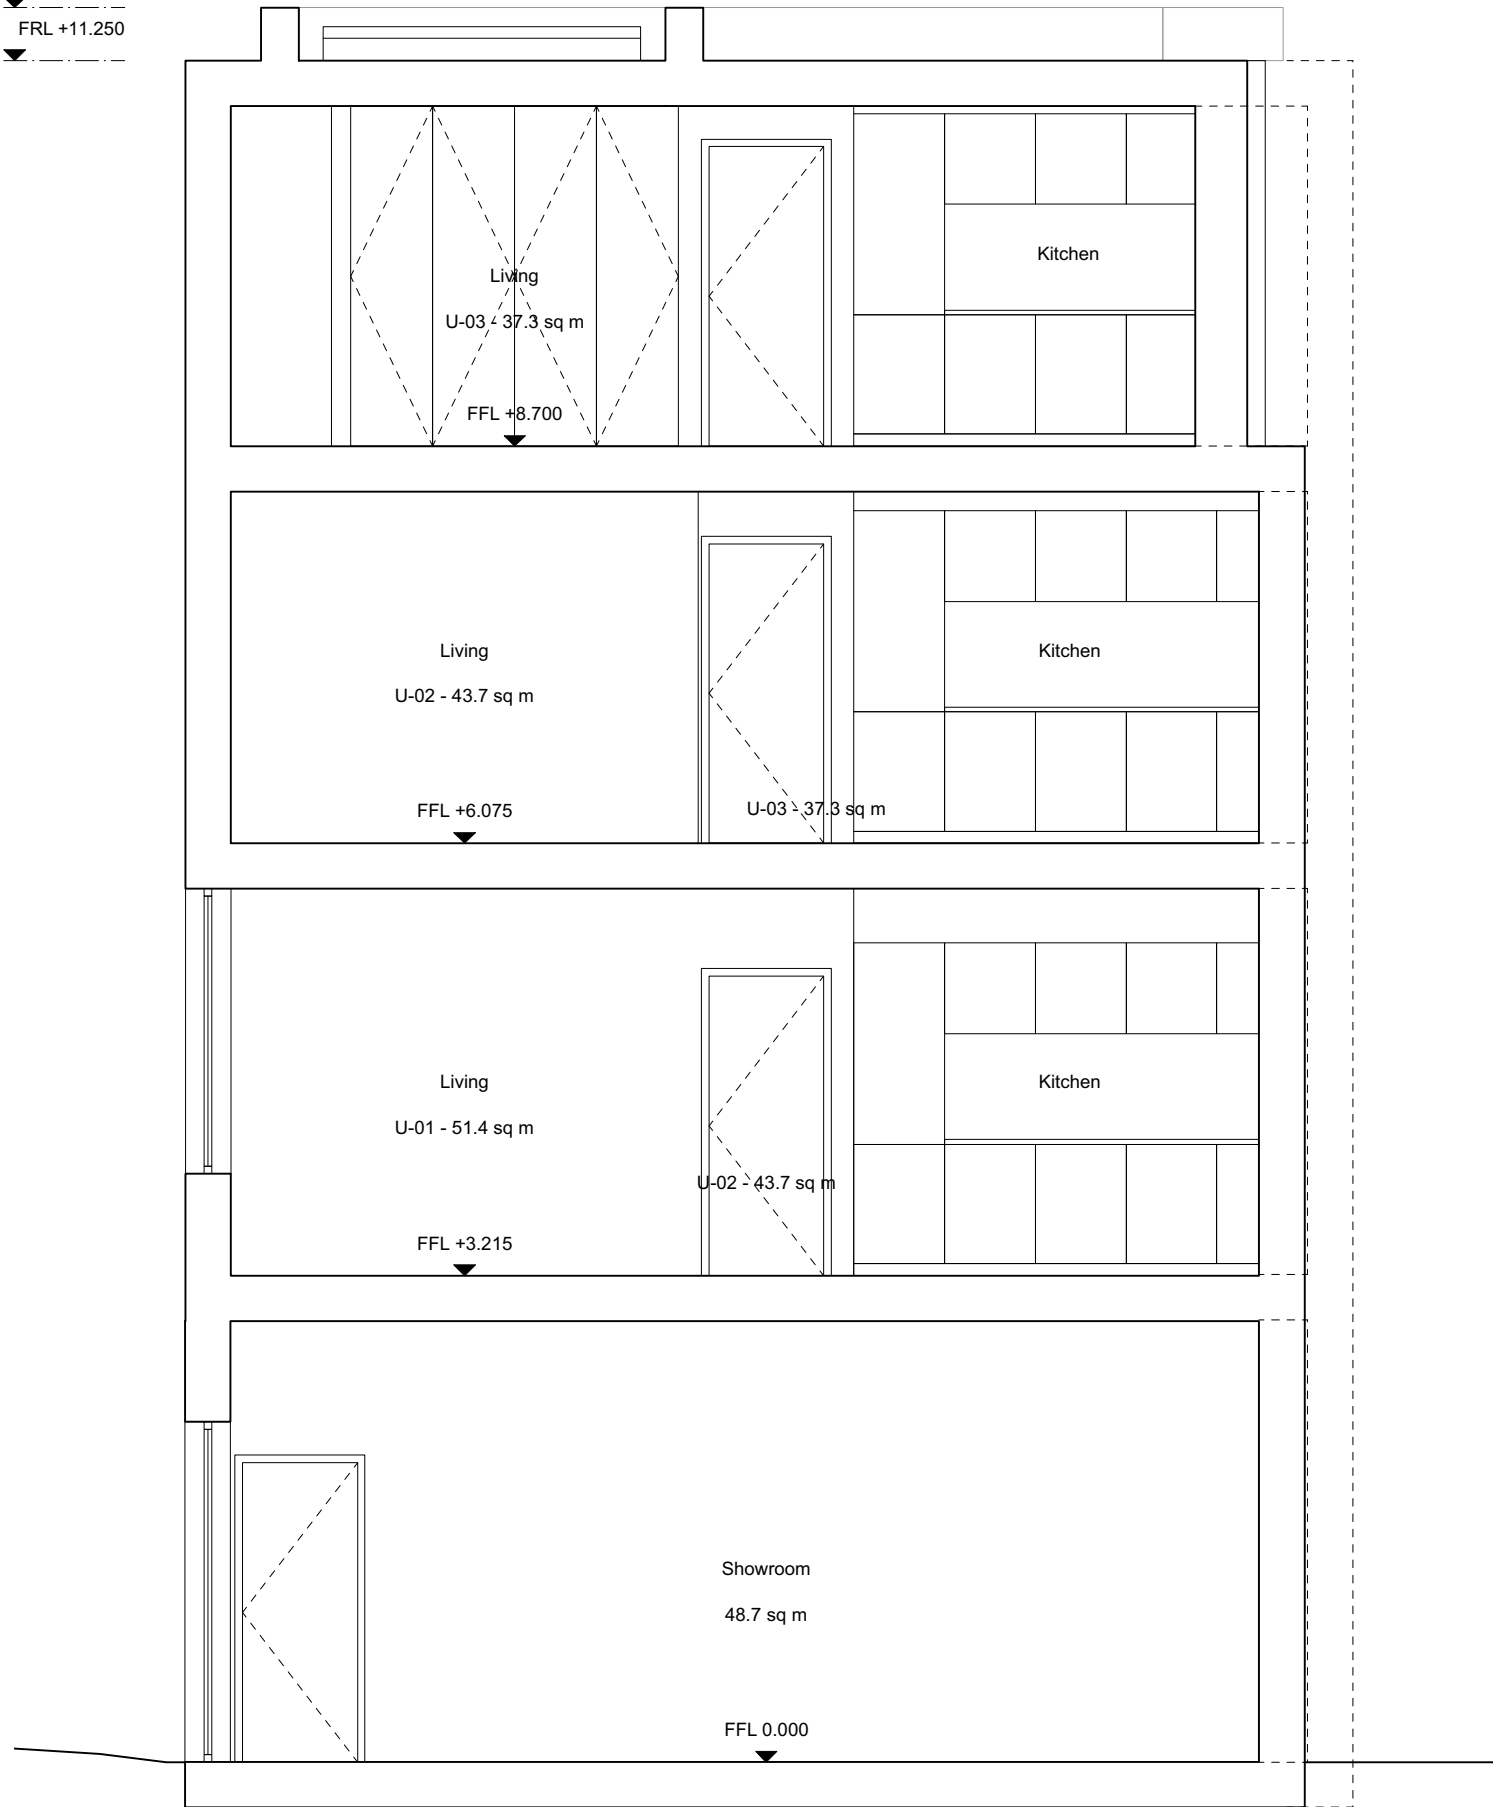


1 PROPOSED SECTION A-A
 1:50@A3

Rev.	Date	Description
A	21.04.09	Layout amended.

Notes

- ALL CO-ORDINATES, LEVELS, DIMENSIONS AND DISCREPANCIES ARE TO BE REPORTED TO THE ARCHITECT IMMEDIATELY
- ALL STRUCTURAL ELEMENTS ARE TO BE DESIGNED BY THE STRUCTURAL ENGINEER
- ALL DRAWINGS TO BE READ IN CONJUNCTION WITH ARCHITECTURAL SPECIFICATION
- DO NOT SCALE FROM THESE DRAWINGS, USE FIGURED DIMENSIONS ONLY

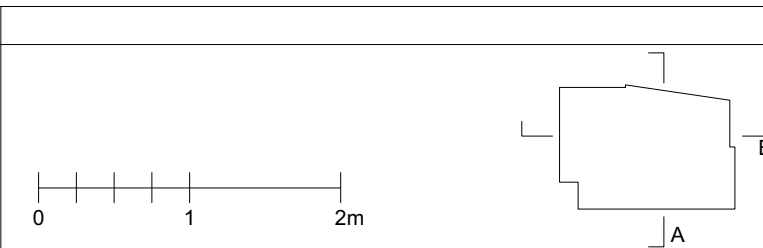

PROJECT:	5A Agar Place, NW1 0RG	PROJECT No:	EBBA
CLIENT:		194	
DATE:	01.12.2020	ISSUE:	A
SCALE:	1:50@A3		
DRAWING:	Proposed Section A-A		
REFERENCE:	194-00-300		
STATUS:	PLANNING		
			T +44 (0)7927755317 www.eb-ba.co