

- 01 Dark brick to facade.
- 02 Light brick to facade.
- 03 Mid tone brick to create banding.
- 04 Balustrade in perforated galvanised steel.
- 05 Window frames in galvanised steel.
- 06 Bifold doors in galvanised steel.
- 07 Galvanised steel panel to accommodate retractable metal shutters.
- 08 Metal cladding to facade.
- 09 Concrete feature.
- 10 Door / gate in galvanised steel.
- 11 Opaque windows with galvanised frames

FRL +11.600
 ▼
 FRL +11.250
 ▼

Railing +7.175
 ▼


TRL +6.075
 ▼

TRL +3.255
 ▼

TWL +2.002
 ▼

+0.000
 ▼


1 PROPOSED ELEVATION C
 1:50@A3

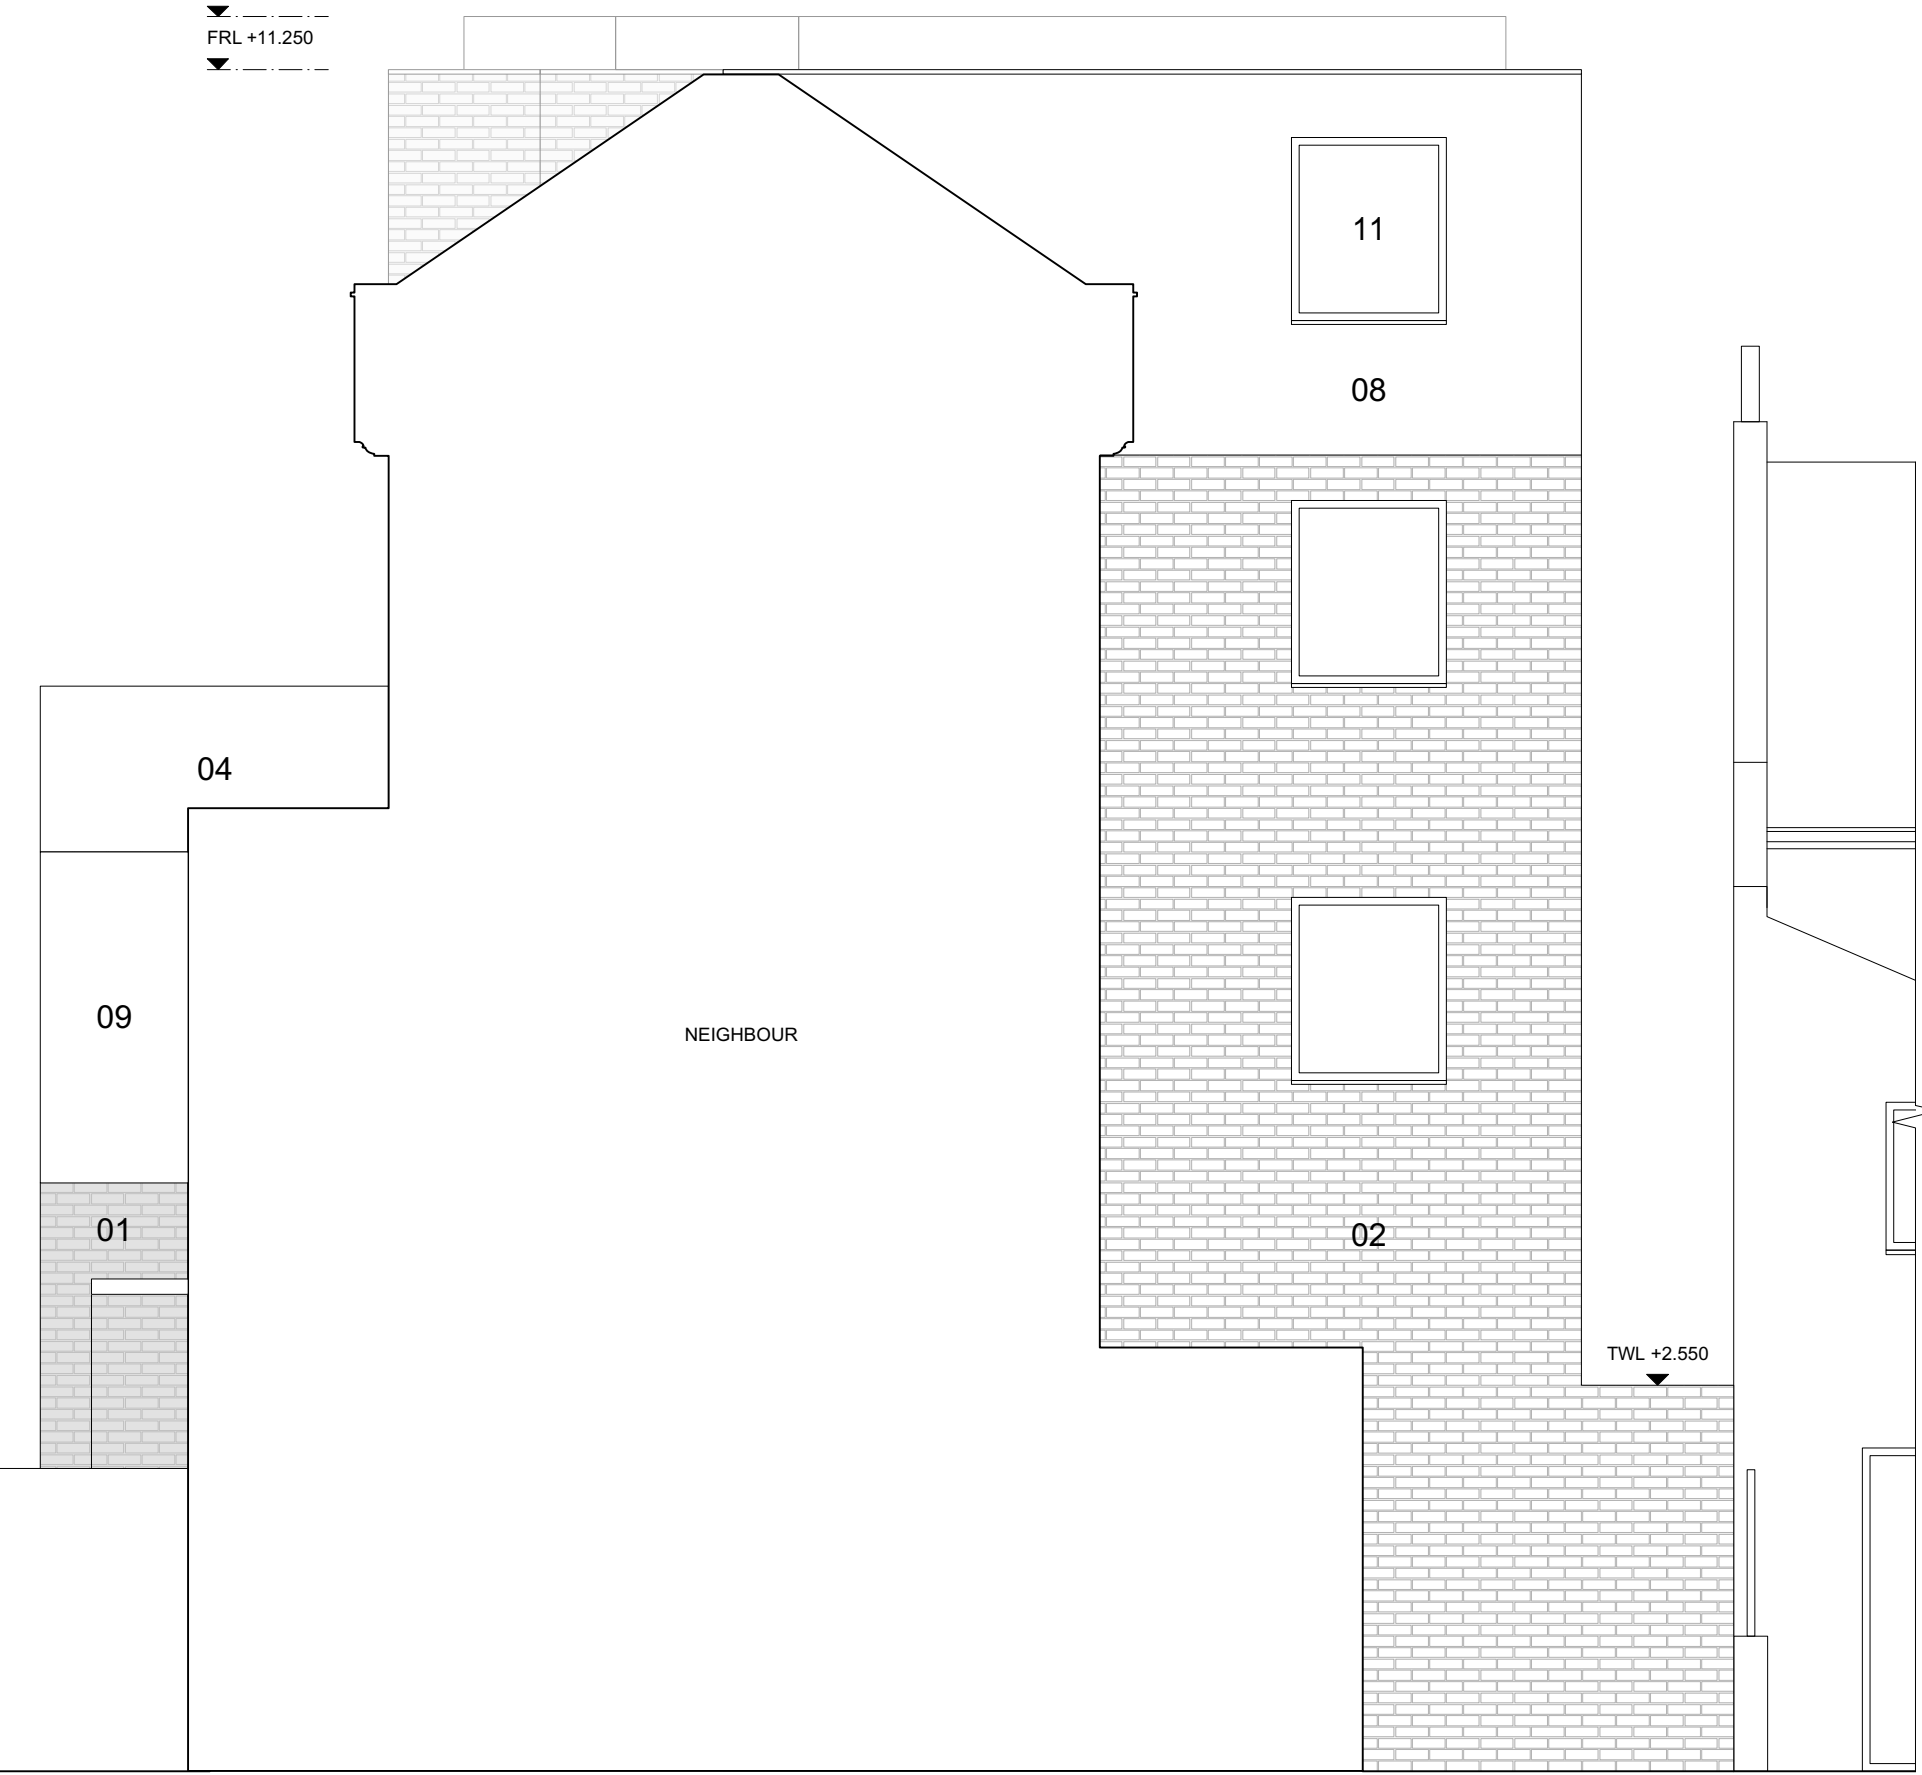

Rev.	Date	Description
A	21.04.09	Layout amended.

Notes

- ALL CO-ORDINATES, LEVELS, DIMENSIONS AND DISCREPANCIES ARE TO BE REPORTED TO THE ARCHITECT IMMEDIATELY
- ALL STRUCTURAL ELEMENTS ARE TO BE DESIGNED BY THE STRUCTURAL ENGINEER
- ALL DRAWINGS TO BE READ IN CONJUNCTION WITH ARCHITECTURAL SPECIFICATION
- DO NOT SCALE FROM THESE DRAWINGS, USE FIGURED DIMENSIONS ONLY

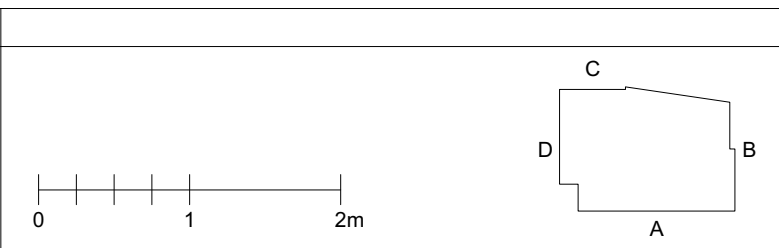

PROJECT: 5A Agar Place, NW1 0RG
CLIENT: EBBA
DATE: 01.12.2020
SCALE: 1:50@A3
DRAWING: Proposed Elevation C
REFERENCE: 194-00-202
STATUS: PLANNING

PROJECT No: 194
ISSUE: A
 T +44 (0)7927755317 | www.eb-ba.co