


## NOTES

Copyright: All rights reserved.  
This drawing must not be reproduced without permission.  
This drawing must not be scaled. Dimensions are in millimetres unless specified.

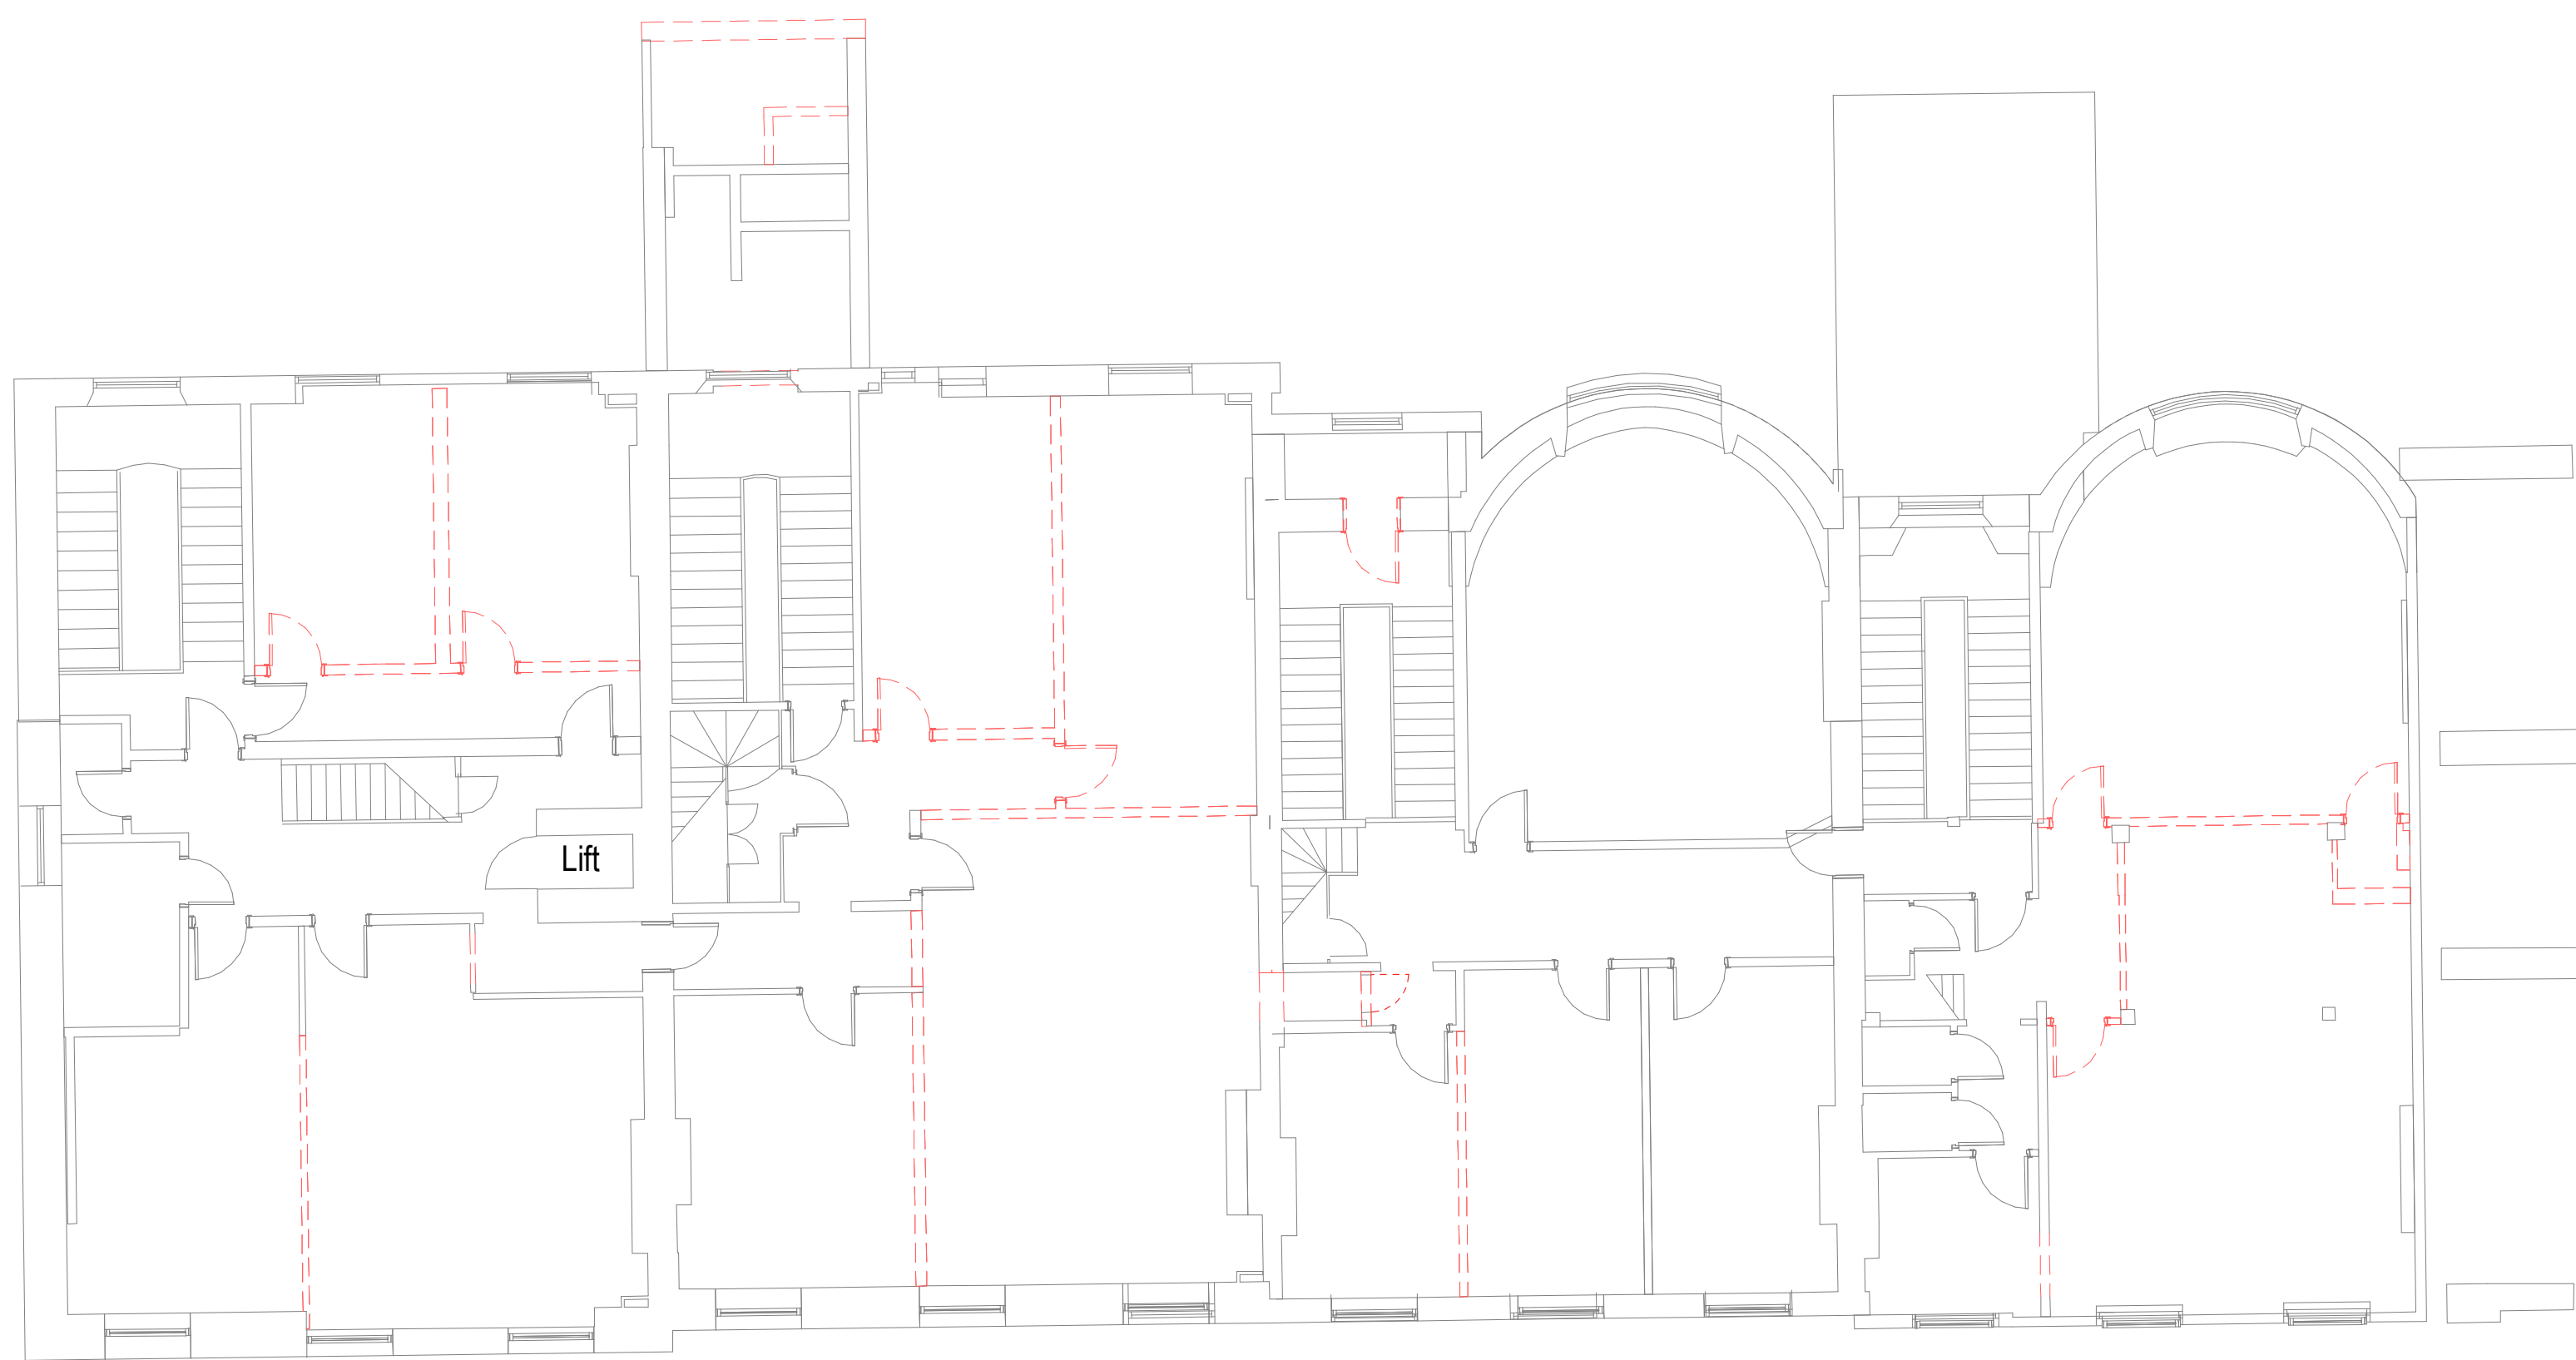

|     |          |               |  |    |       |
|-----|----------|---------------|--|----|-------|
|     |          |               |  |    |       |
|     |          |               |  |    |       |
| Pt  | 19.04.21 | Planning      |  |    |       |
| REV | DATE     | REVISION NOTE |  | BY | CHECK |

**elliswilliams**  
ARCHITECTS

**Wellfield Chester Road Preston Brook WA7 3BA**  
**T: +44 1928 752 200 E:info@ewa.co.uk**

EJM No. 20-24 Russell Square

## Demolition Plan - Level 02

2676 00423

EV P1

STATUS | SCALE | 1 : 100

SCALE | 1 : 100

2676- EWA- ZZ- 00- DR- A- 00423