


NOTES

Copyright: All rights reserved.
This drawing must not be reproduced without permission.
This drawing must not be scaled. Dimensions are in millimetres unless specified.

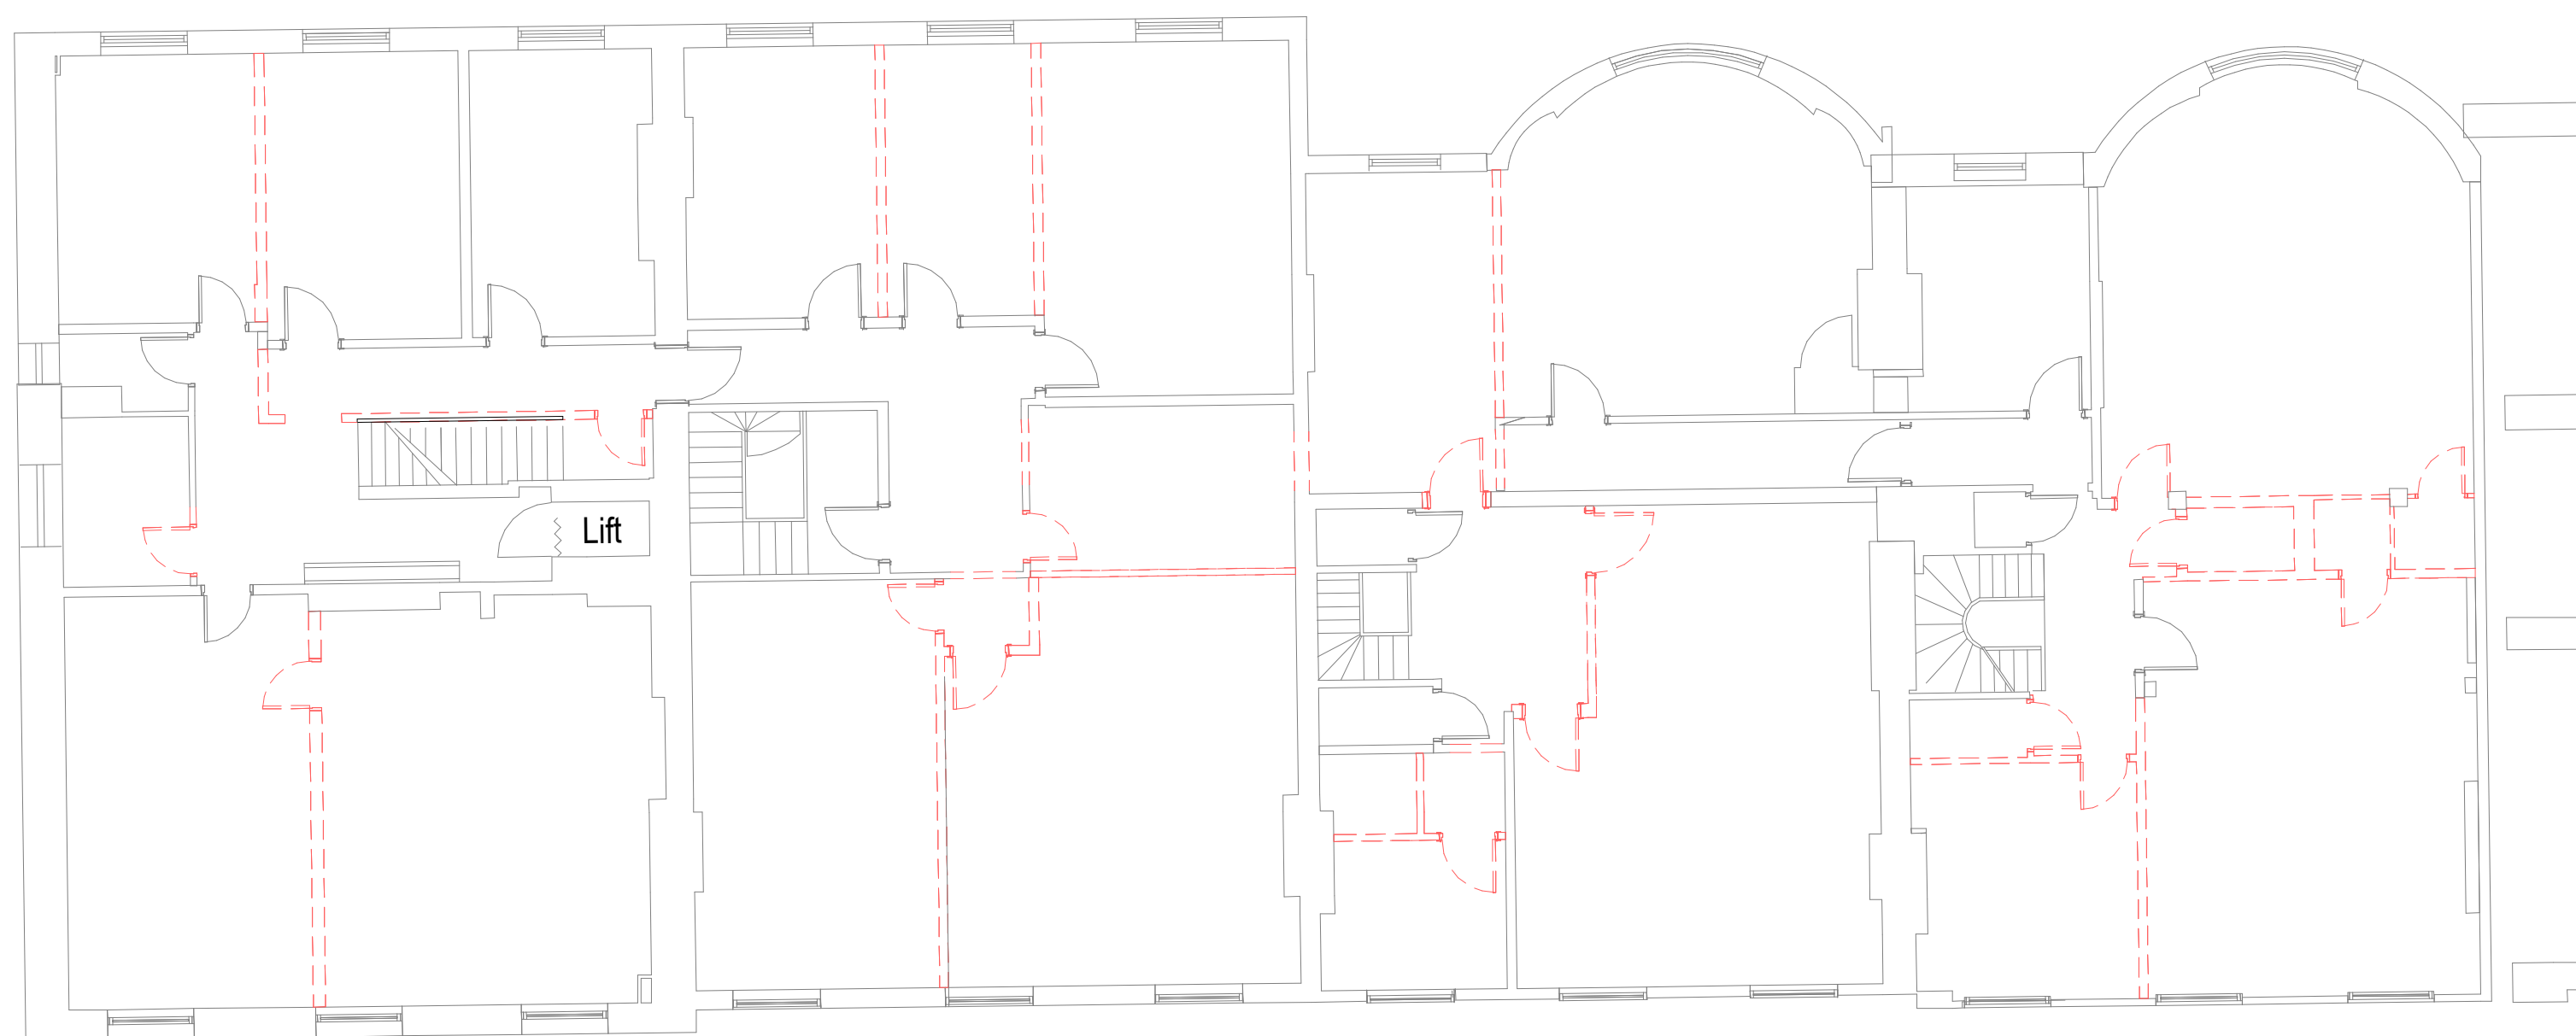

Pt	19.04.21	Planning			
REV	DATE	REVISION NOTE		BY	CHECK

elliswilliams
ARCHITECTS

Wellfield Chester Road Preston Brook WA7 3BA
T: +44 1928 752 200 E: info@ewa.co.uk

EJM No. 20-24 Russell Square
Demolition Plan - Level 03
2676_00424

STATUS | SCALE | 1 : 100

DRAWN BY | Author DATE | 03/17/2017

2676- EWA- A- 00424

EV P1