


NOTES
Copyright: All rights reserved.
This drawing must not be reproduced without permission.
This drawing must not be scaled. Dimensions are in millimetres unless specified.

10508 1

10502

1


2 10502

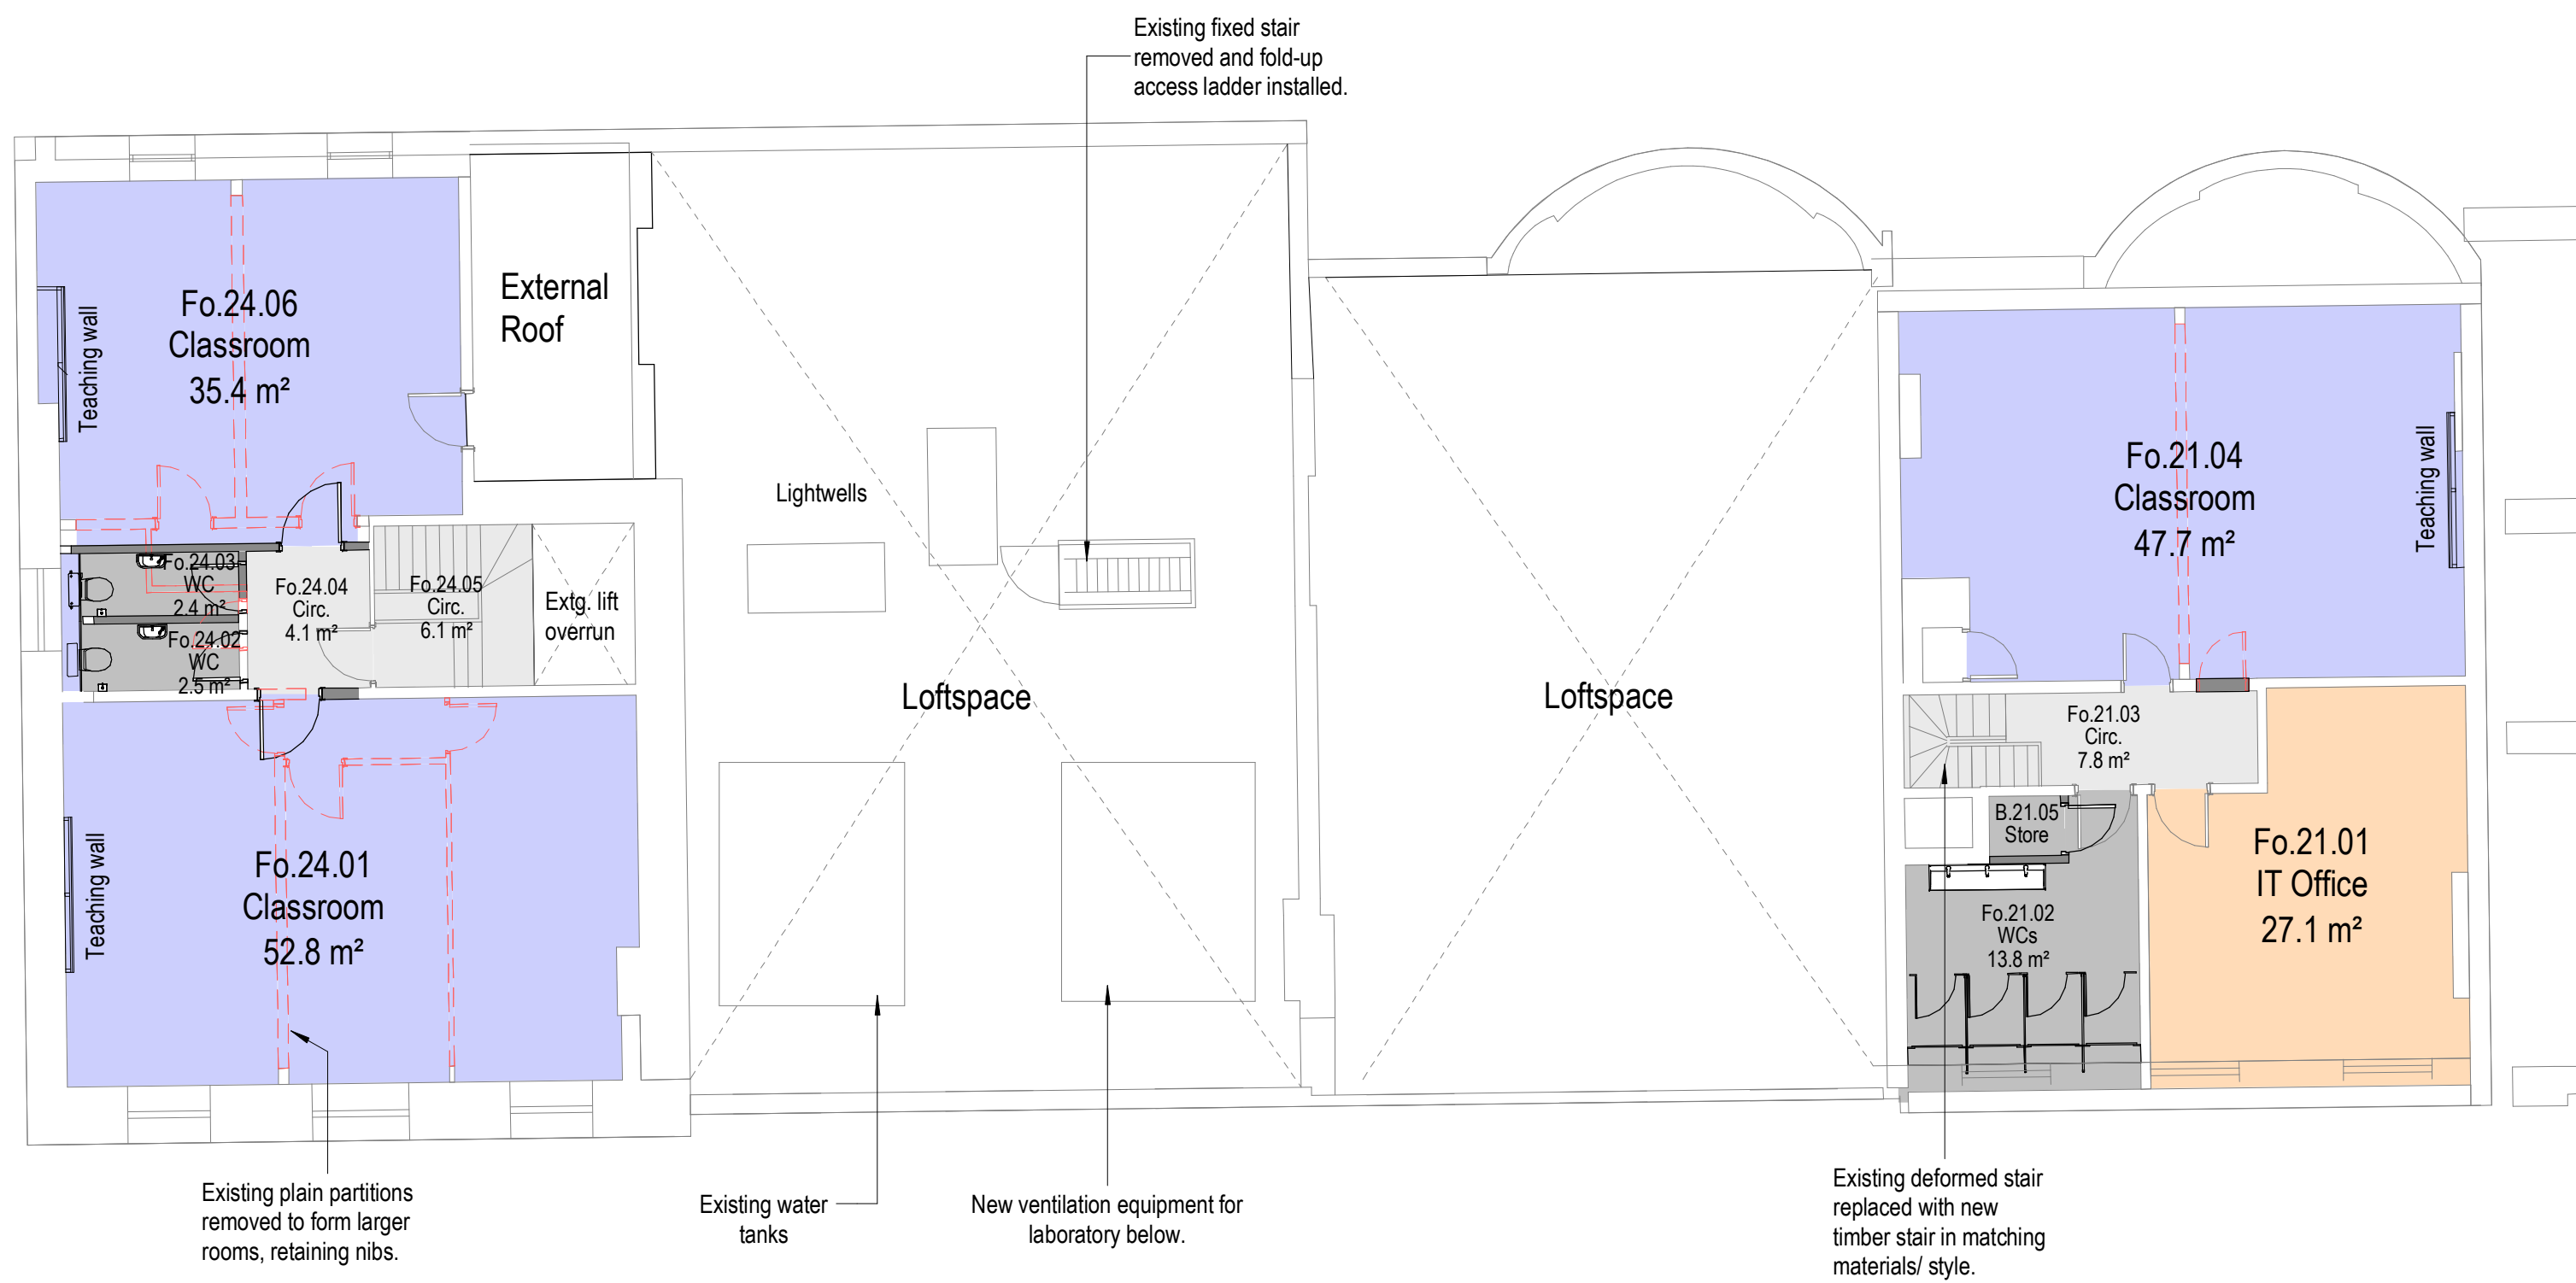

1

10501

Key:
Existing walls
Demolition
Proposed walls

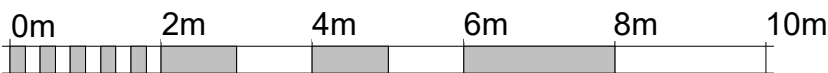

VISUAL SCALE 1:100 @ A1

REV	DATE	REVISION NOTE	BY	CHECK
01	23.04.21	Planning		
02	31.03.21	Update following client comments		
03	28.03.21	Update following client comments		
04	25.03.21	Updated Layout		
05	15.02.21	Updated Layout following client comments		
06	10.02.21	Updated layout following client comments		

elliswilliams
ARCHITECTS

Wellfield Chester Road Preston Brook WA7 3BA
T: +44 1928 752 200 E: info@ewa.co.uk

EJM No. 20-24 Russell Square
Level 04 - GA

2676_ 10405

STATUS | PLANNING

DRAWN BY | Author

SCALE | 1 : 100

DATE | 05/02/21

REV P6

2676- EWA- ZZ- 04- DR- A- 10405