


Typical detail of new glazed screen partition



Typical detail of new partition with high level glazed screen

P1	23.04.21	Planning			
REV	DATE	REVISION NOTE		BY	CHECK

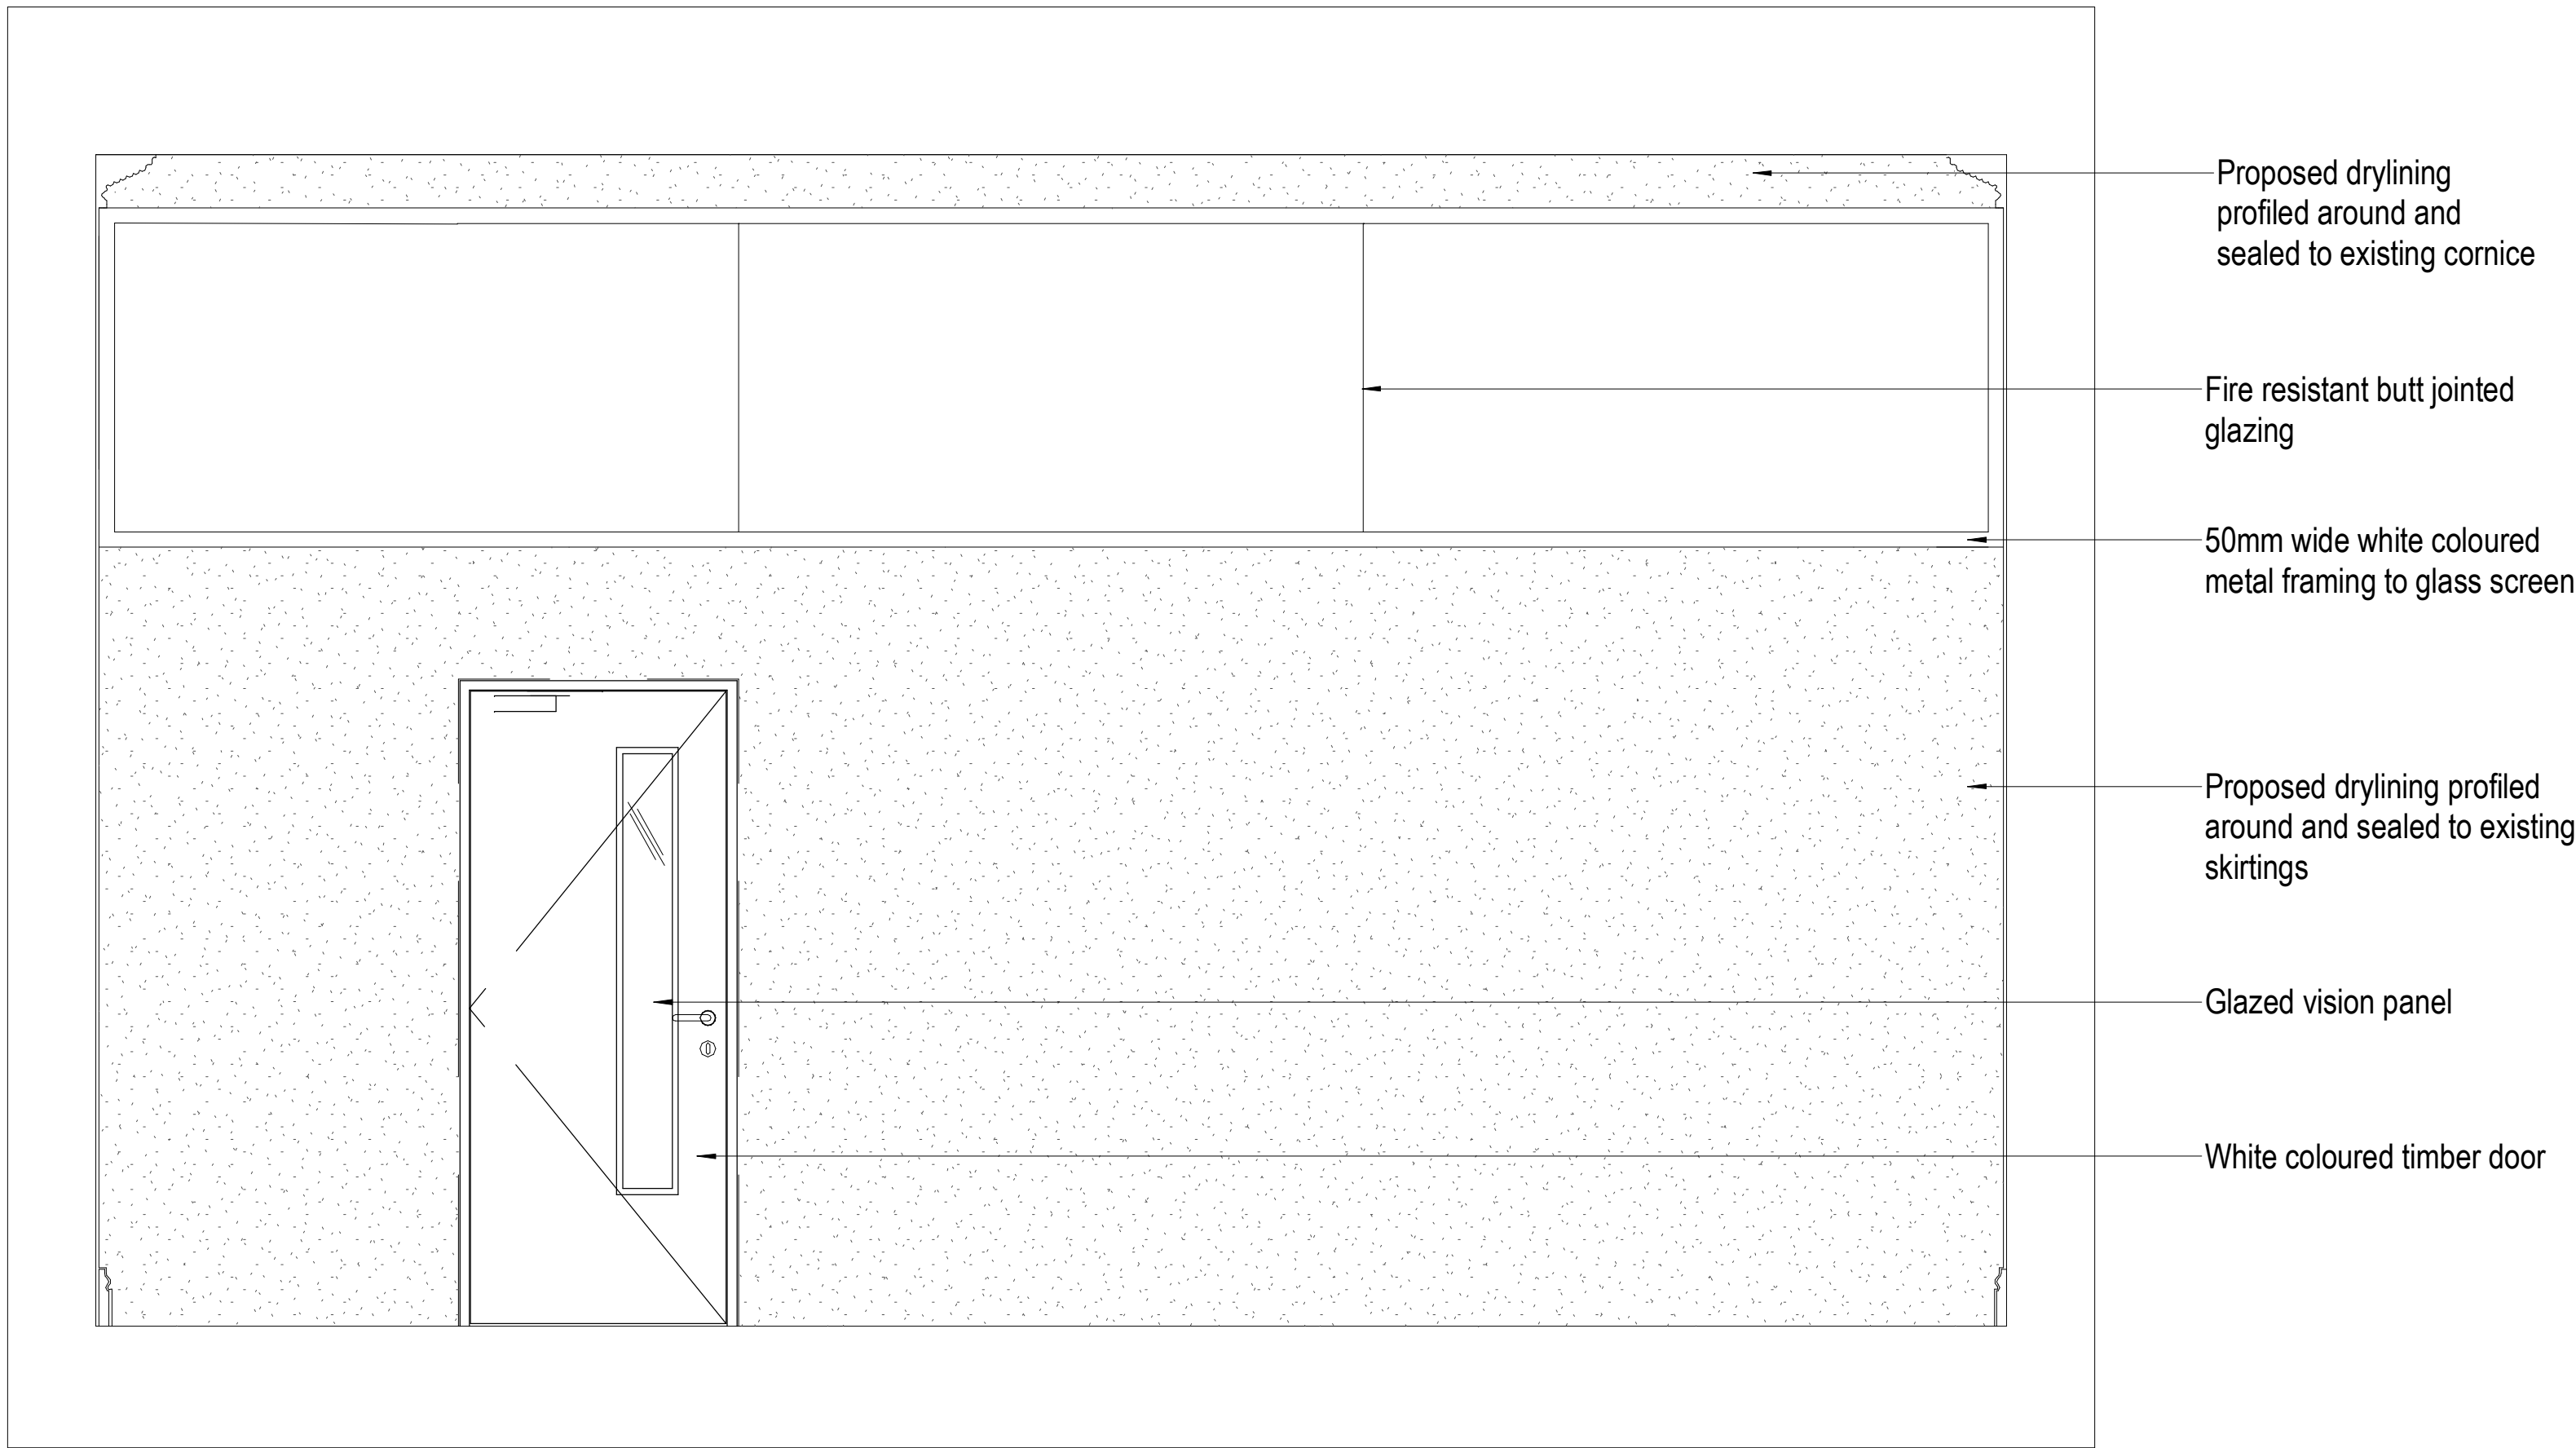