


NOTES

Copyright: All rights reserved.
This drawing must not be reproduced without permission.
This drawing must not be scaled. Dimensions are in millimetres unless specified.

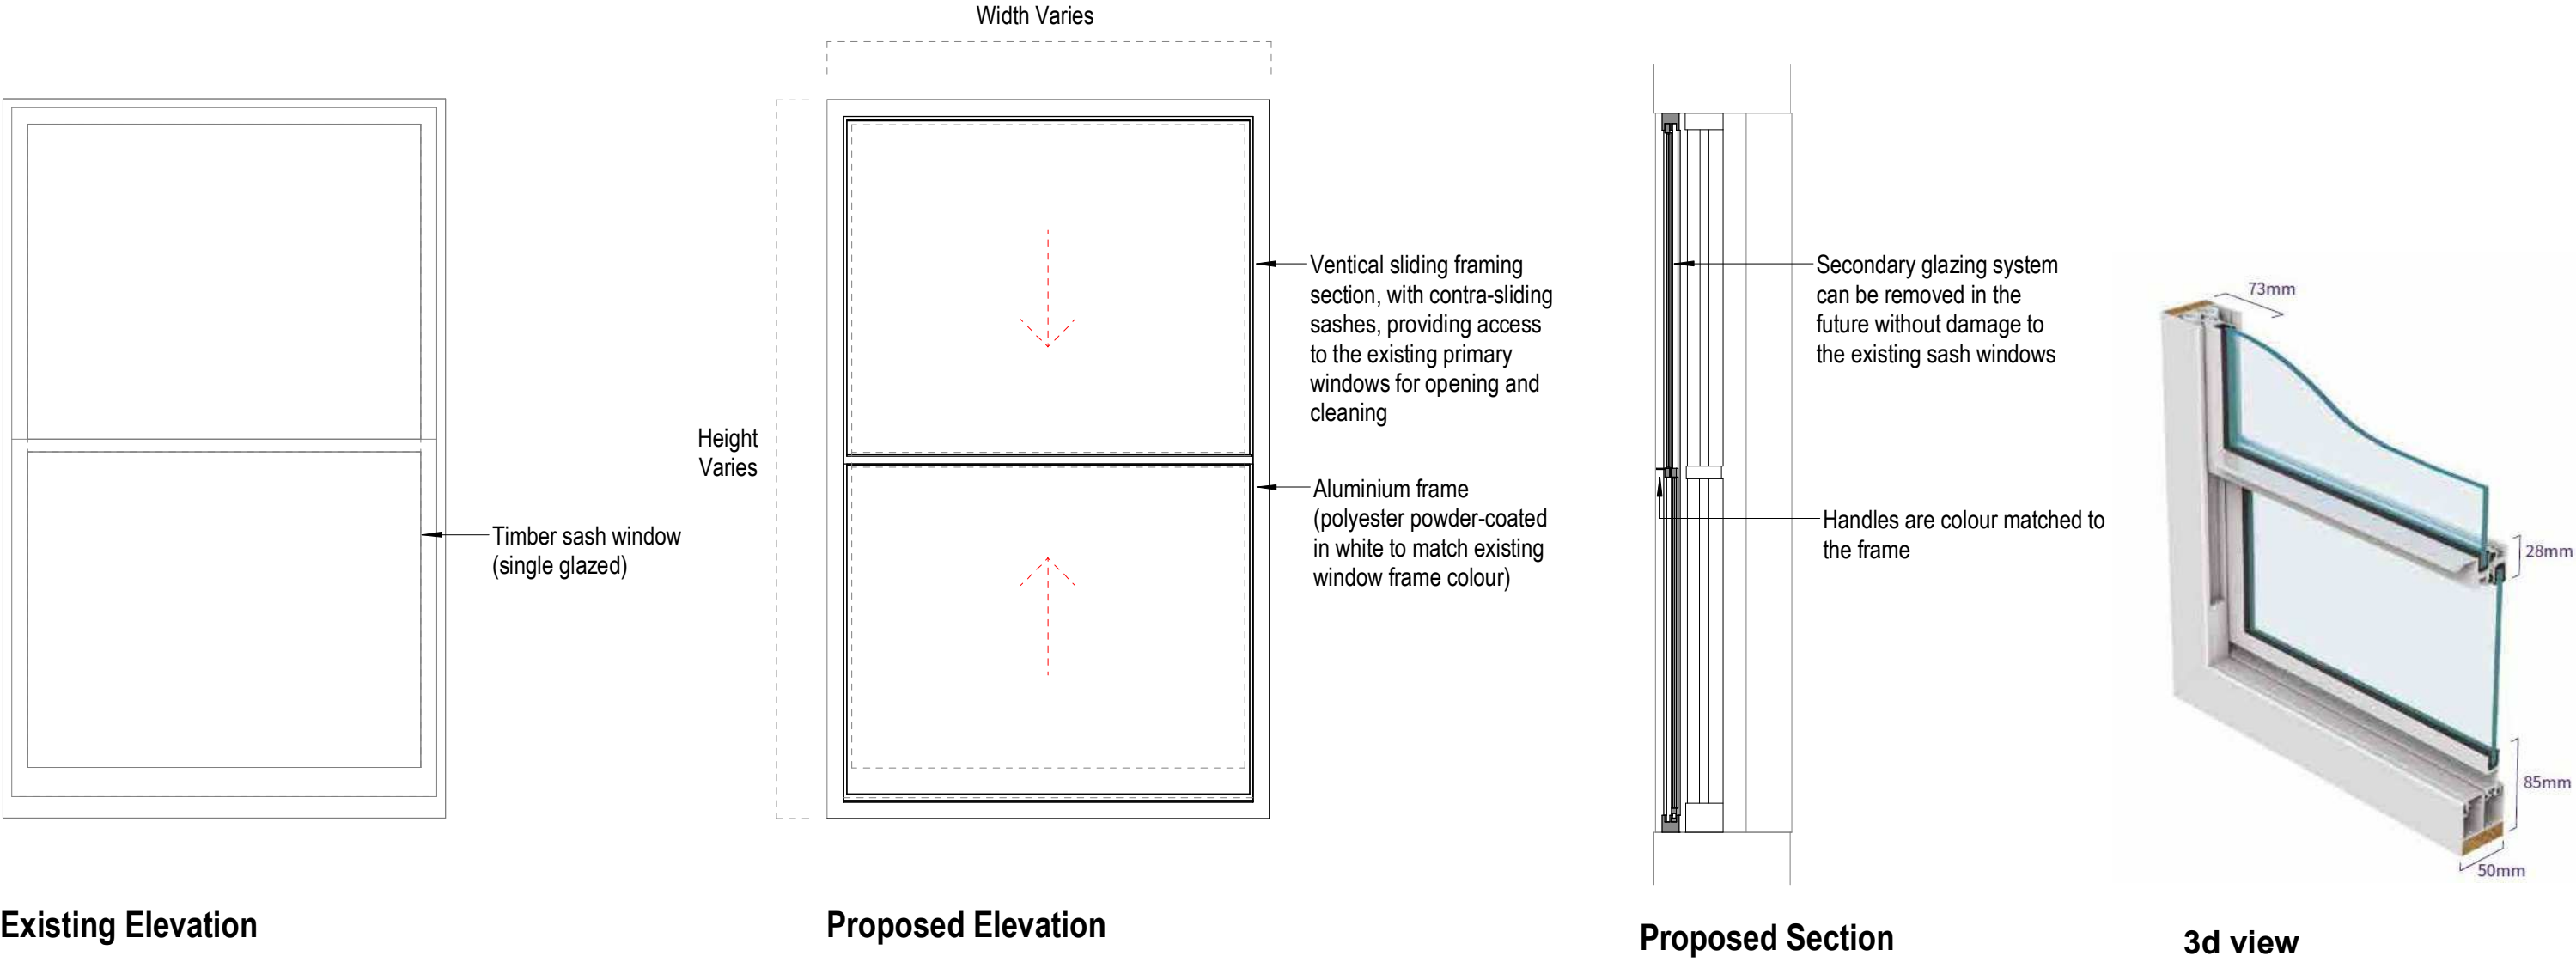

P1	19.04.21	Planning		
REV	DATE	REVISION NOTE	BY	CHECK