



NOTES

Copyright: All rights reserved.
This drawing must not be reproduced without permission.
This drawing must not be scaled. Dimensions are in millimetres unless specified.

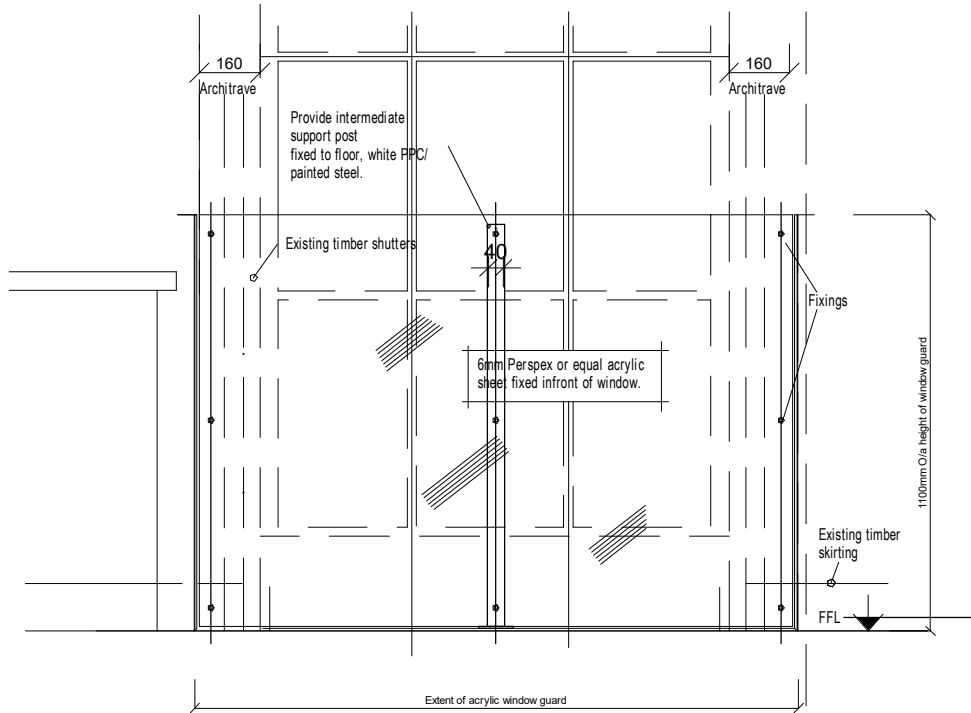


Elevation: Window Guard
Scale 1:20

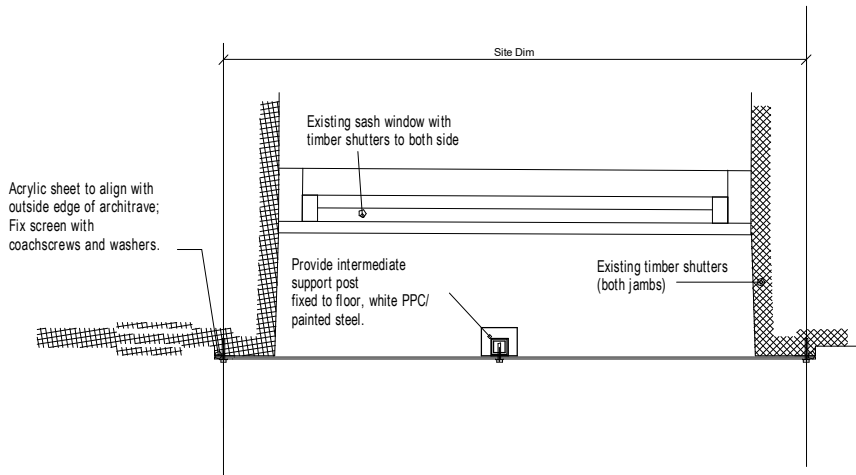

Plan: Window Guard
Scale 1:20

P1	19.04.21	Planning		
REV	DATE	REVISION NOTE	BY	CHECK

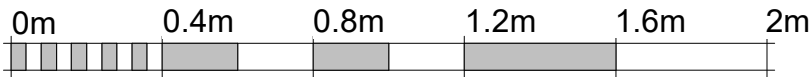

VISUAL SCALE 1:20 @ A3



Wellfield Chester Road Preston Brook WA7 3BA
T: +44 1928 752 200 E:info@ewa.co.uk

EJM No. 20-24 Russell Square
Window Guard Screen - Typical Detail

2676_ 23115

STATUS | PLANNING

DRAWN BY | Author

2676- EWA- ZZ- ZZ- DE- A- 23115

SCALE | 1 : 20

DATE | 12/04/21

P1
REV