


Copyright: All rights reserved.
This drawing must not be reproduced without permission.
This drawing must not be scaled. Dimensions are in millimetres unless specified.

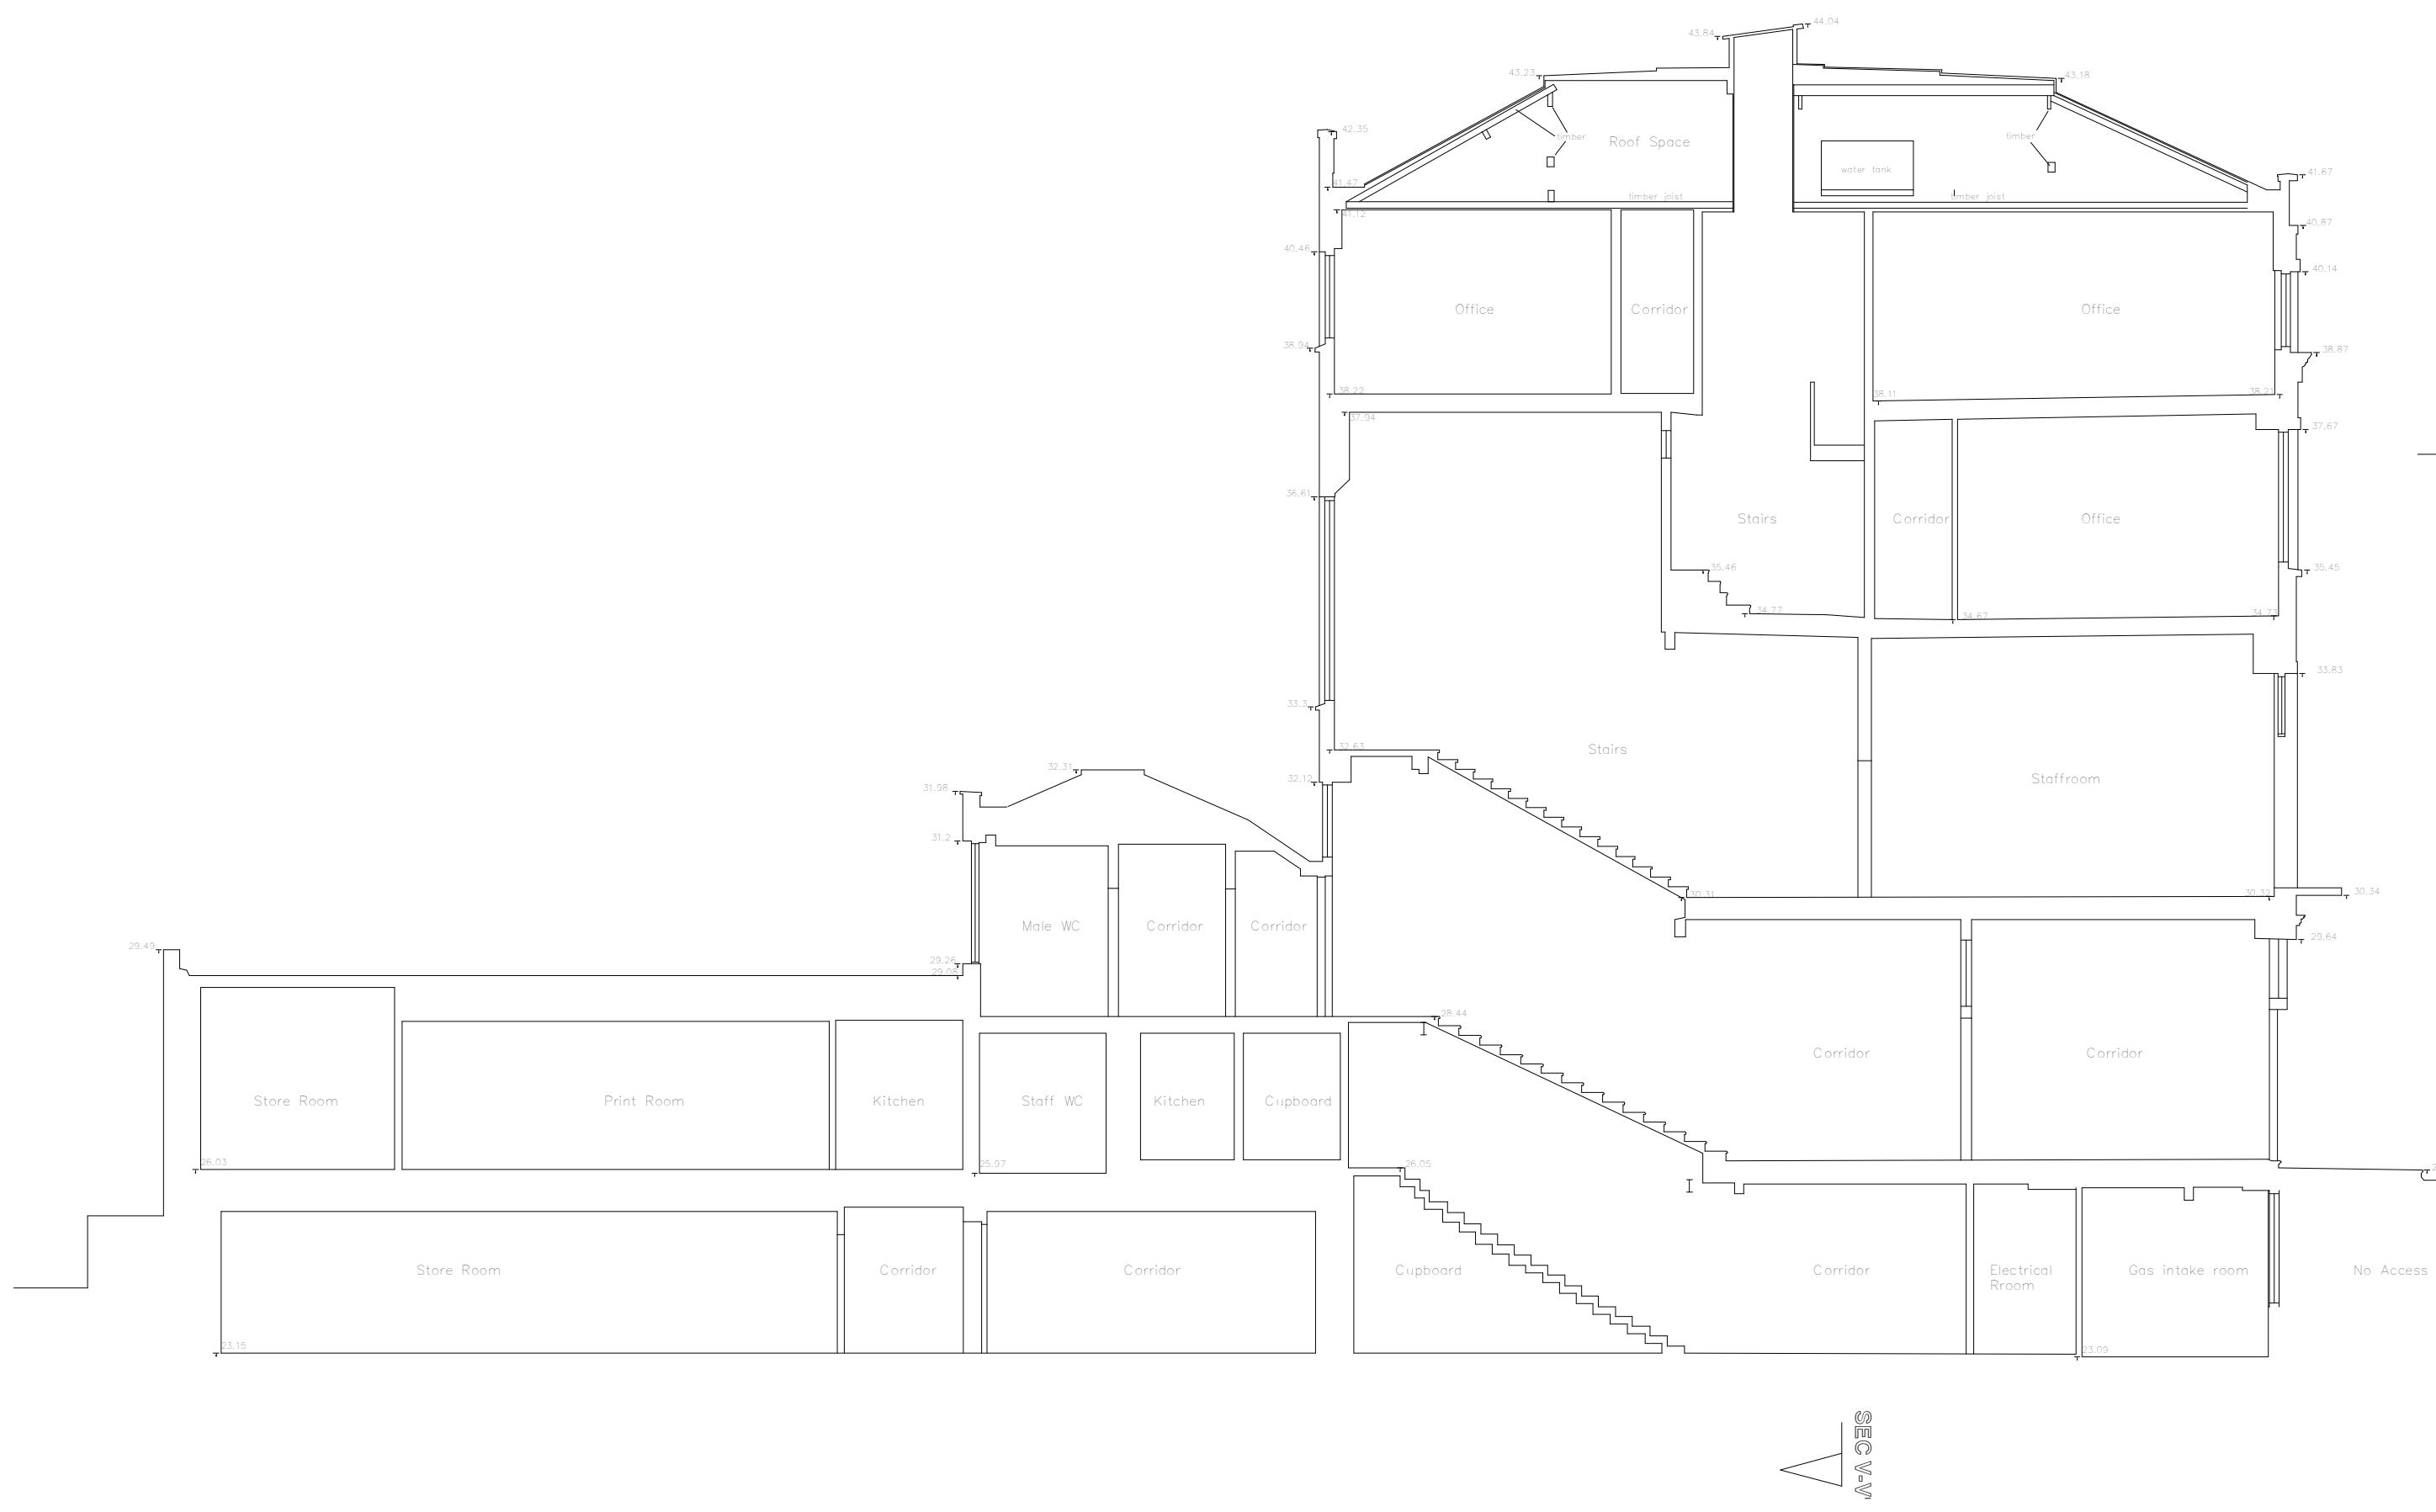

SECTION V-V'

P1	19.04.21	Planning			
REV	DATE	REVISION NOTE		BY	CHECK



Wellfield Chester Road Preston Brook WA7 3BA
T: +44 1928 752 200 E:info@ewa.co.uk

EV P1

SCALE | 1 : 100