


1 / Existing Section A-A

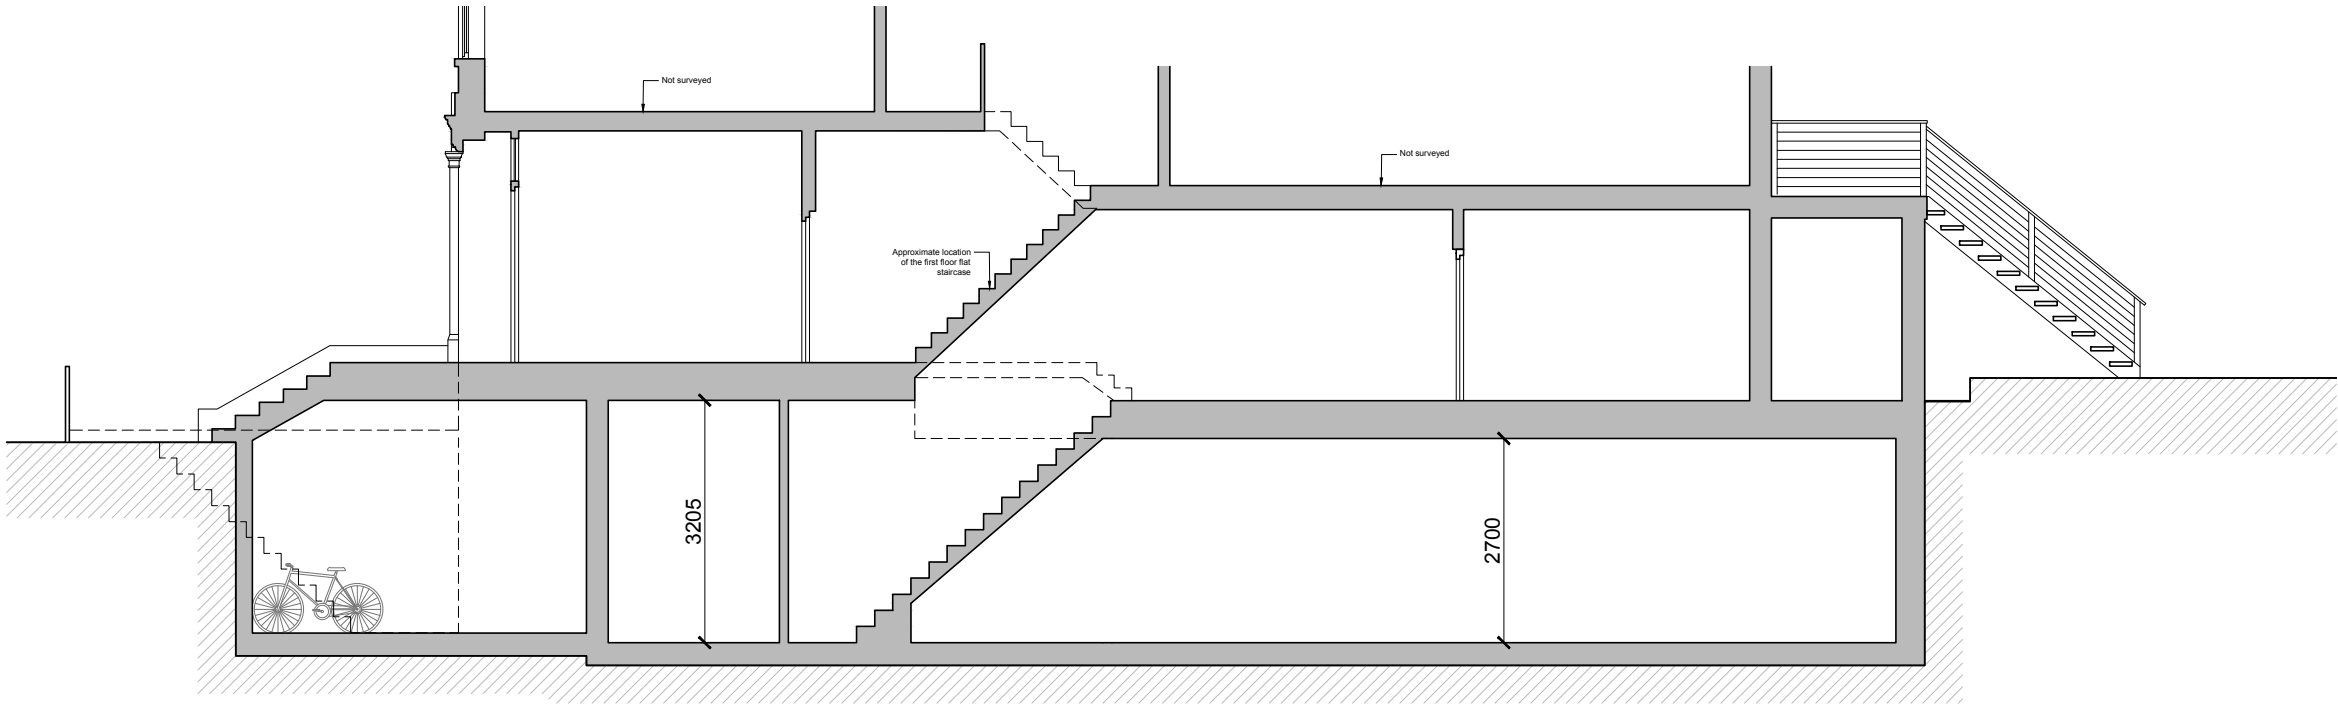

2 / Proposed Section A-A

Job Title:  
**Basement Extension**

Drawing Title:  
**Existing and Proposed Sections**

Revision Notes:  
-

CLIENT : Mr Richard Banks  
SITE: 15 Lyncroft Gardens, London NW6 1LB  
-  
-

This drawing must not be reproduced in whole or part without written consent. Do not scale this drawing. Written dimensions to be checked on site. Electronic issue to be confirmed by paper copy only.

**ADVANTAGE**  
BASEMENTS

Advantage Basement & Cellar Company Ltd  
95 East Hill  
Wandsworth  
SW18 2QD  
Tel: 020 8871 3055  
E-mail: [info@advantagebasements.co.uk](mailto:info@advantagebasements.co.uk)

Scale: 1:100 @ A3      Date: 04/09/2019

Drawn By: SS      Checked By: CG

PROJECT	Drawing No	Rev
1492	05	-