

(B.9) (B.8)(B.7) (B.6) (B.5) (B.4) (B.3)(B.2) (B.1)

BLOCK A

(A.5) (A.4) (A.3) (A.2) (A.1)

BLOCK B

B_Level_12
FFL 40800

F3_Level_34.002
FFL 34000.000

Basement_Level_Upper Car park
FFL 28550.000

Basement_Level_Lower Car Park
FFL 25250.000

A_Level_15
FFL 84000.000

A_Level_14
FFL 80550.000

A_Level_13
FFL 77400.000

A_Level_12
FFL 74250.000

A_Level_11
FFL 71100.000

A_Level_10
FFL 67950.000

A_Level_09
FFL 64800.000

A_Level_08
FFL 61650.000

A_Level_07
FFL 58500.000

A_Level_06
FFL 55350.000

A_Level_05
FFL 52200.000

A_Level_04
FFL 49050.000

A_Level_03
FFL 45900.000

A_Level_02
FFL 42750.000


A_Level_01
FFL 38450.000

A_Level_G2
FFL 34500.000

A_Level_G
FFL 31500.000

A_Level_B1
FFL 28200.000

A_Level_B2
FFL 24250.000

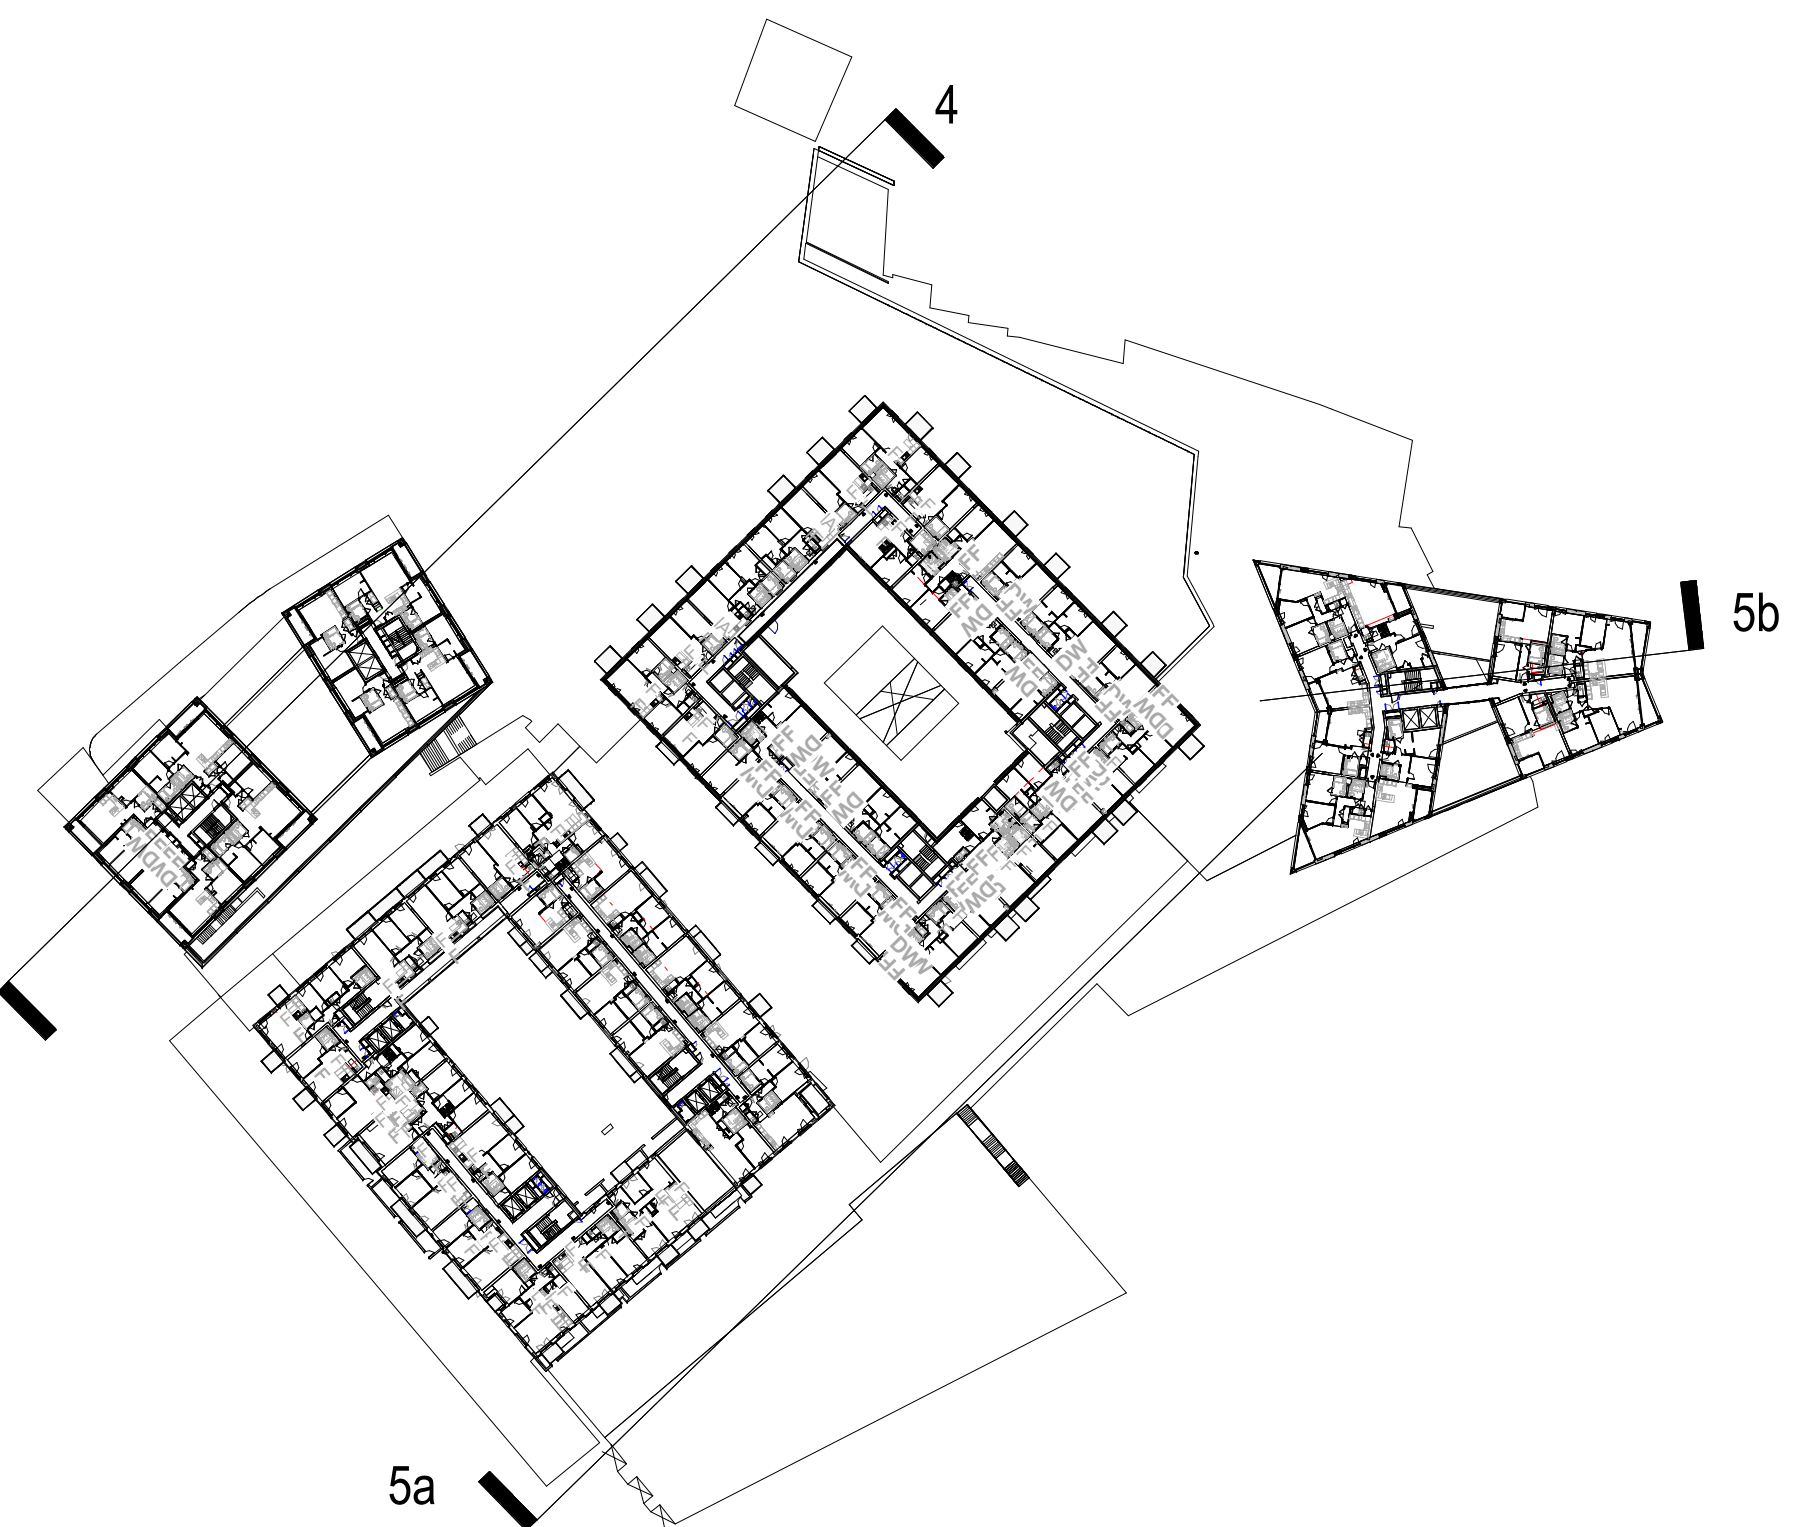

3 Section_4
1 : 200

19

18

17

16

BLOCK C

Section not perpendicular to grid

BLOCK F

Section not perpendicular to grid

BLOCK B

Section not perpendicular to grid

B_Level_12
FFL 40800

B_Level_12
FFL 40800

C_Parapet
FFL 72060.000

C_Level_10
FFL 67500.000

C_Level_09
FFL 63825.000

C_Level_08
FFL 60675.000

C_Level_07
FFL 57525.000

C_Level_06
FFL 54375.000

C_Level_05
FFL 51225.000

C_Level_04
FFL 48075.000

C_Level_03
FFL 44925.000

C_Level_02
FFL 41775.000

C_Level_01
FFL 38625.000

C_Level_00
FFL 34000.000

P2	Levels and Grids added	MJ	MJ	26.01.21
P1	Issued for initial coordination and information	MJ	CJ	22.01.21
rev	description	drawn	checked	date

status: PRELIMINARY

reason for issue:
This drawing is protected under The Copyright, Designs and Patents Act 1988. Do not scale. Figured dimensions only are to be taken from this drawing. All dimensions are to be checked on site before any work is put in hand. If in doubt, ASK.

P T A L
| Architects | Masterplanners | Designers |

Peter Taylor Associates Limited
Kilnara House, 25-26 Poland Street
Soho, London W1F 8QN
T: +44 (0)20 7495 3837
W: www.ptal.co.uk



project: CAMDEN GOODS YARD
PHASE 2A

title: SITE SECTIONS 4-5

scale: As indicated @ A0
date: 21/01/21

drawn: MJ
checked: CJ

file name: project no: originator: zone: level: type: role: dwg number: revision:
CGYSW- PTA - ZZZ - ZZ - DR - AR - 04101 P2

PTAL Project Number: 200035

2 Section_5a
1 : 200

1 Section_5b
1 : 200

CGYSW-PTA-ZZZ-ZZ-M3-AR-00001
PTAL Model Reference: