


PROJECT:

Green Roofing specimen detail drawing

ISSUE	DATE	CHECK
001	13/11/2019	RH

NOTES:

NOT TO SCALE

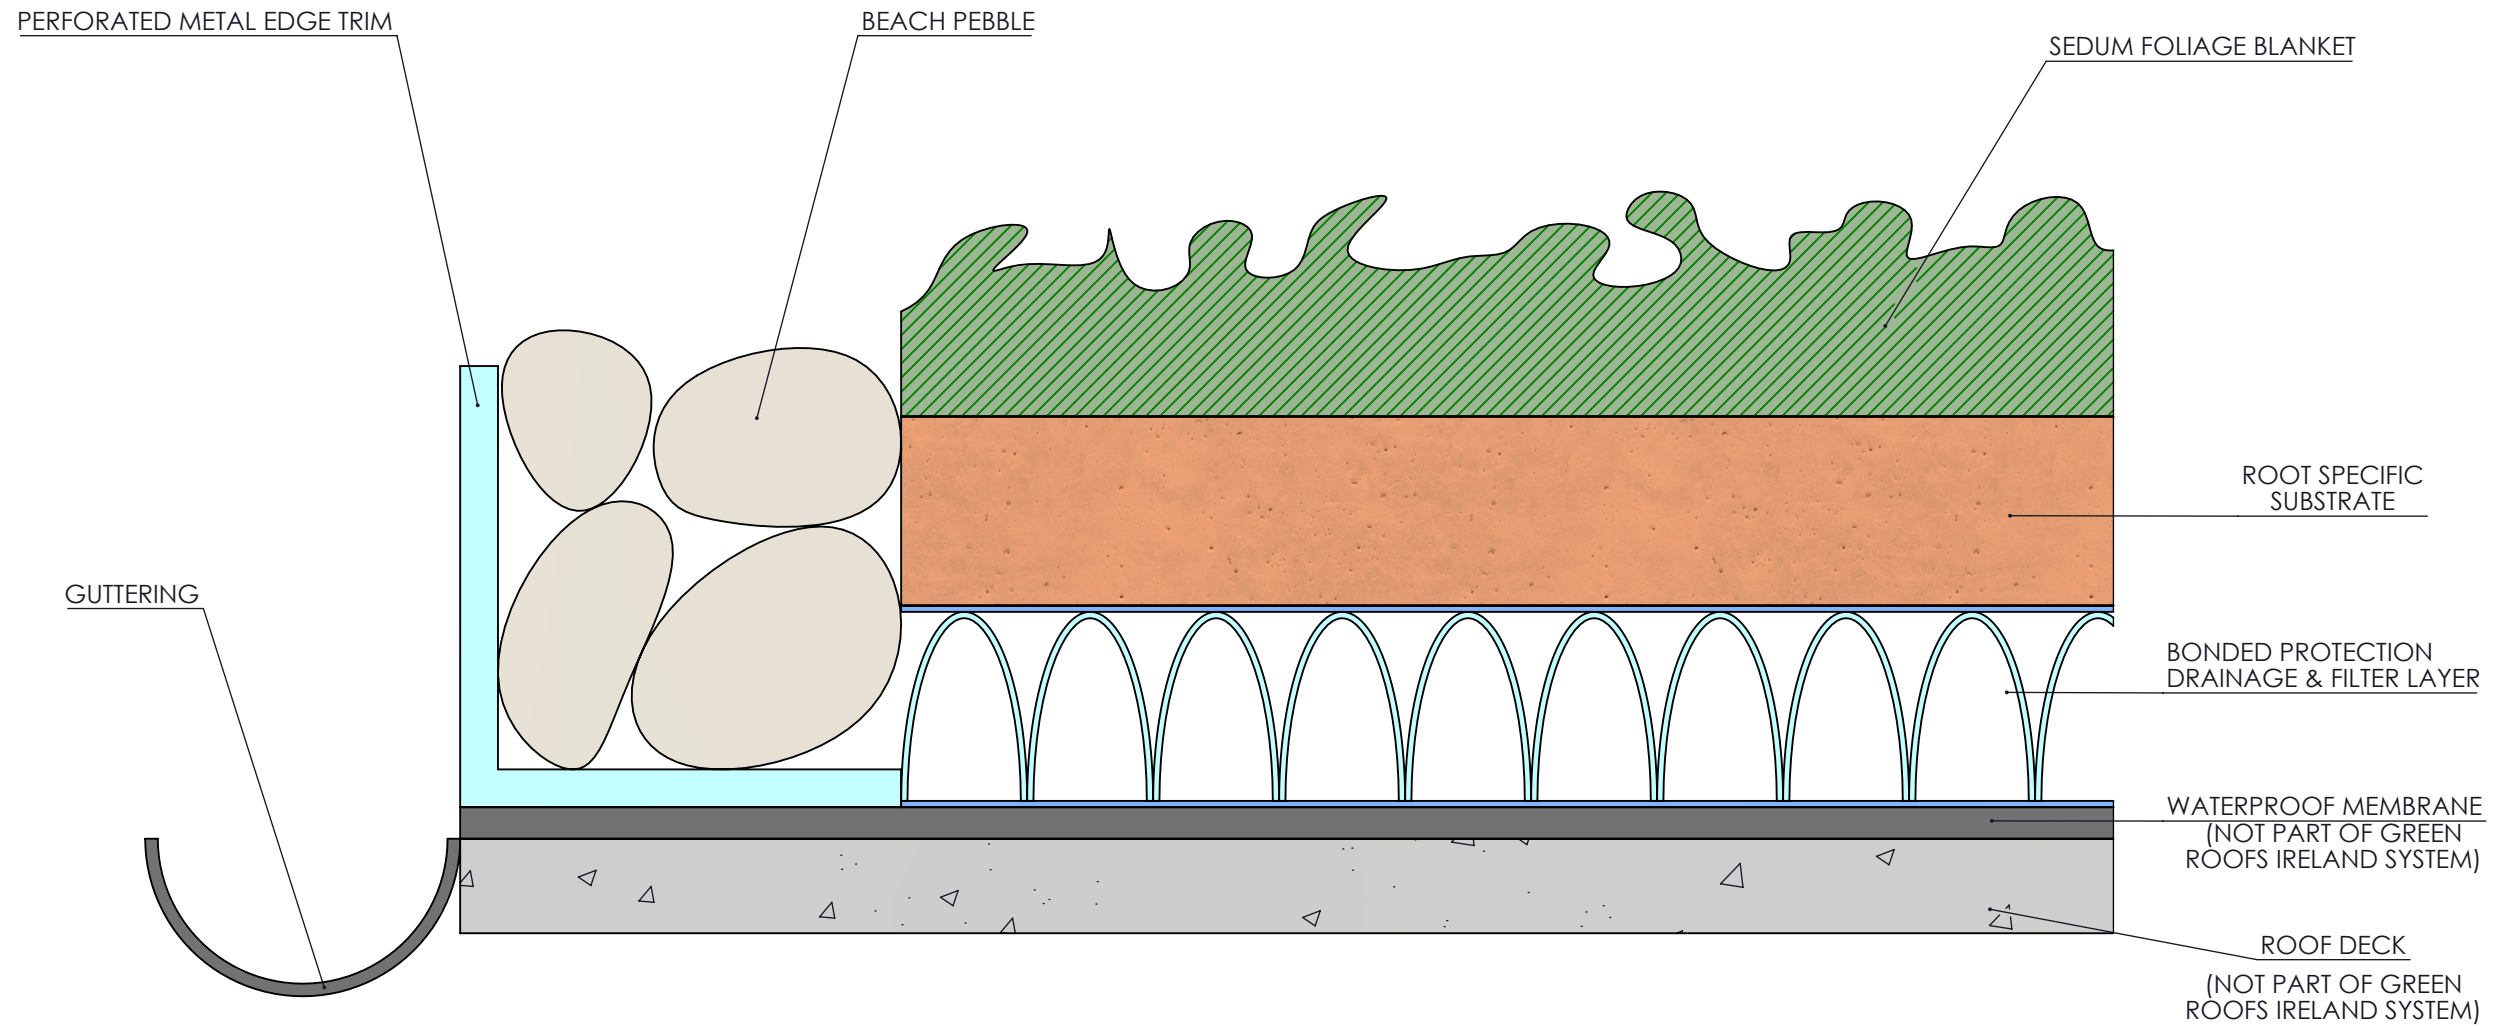

Green Roofs Ireland Ltd  
 146 Shore Road  
 Magheramourne  
 Larne  
 Co. Antrim  
 Northern Ireland  
 BT40 3HY

Tel: 0800 774 7650  
 Email: info@greenroofsireland.co.uk