


PROJECT:

Green Roofing specimen detail drawing

ISSUE	DATE	CHECK
001	13/11/2019	RH

NOTES:

NOT TO SCALE

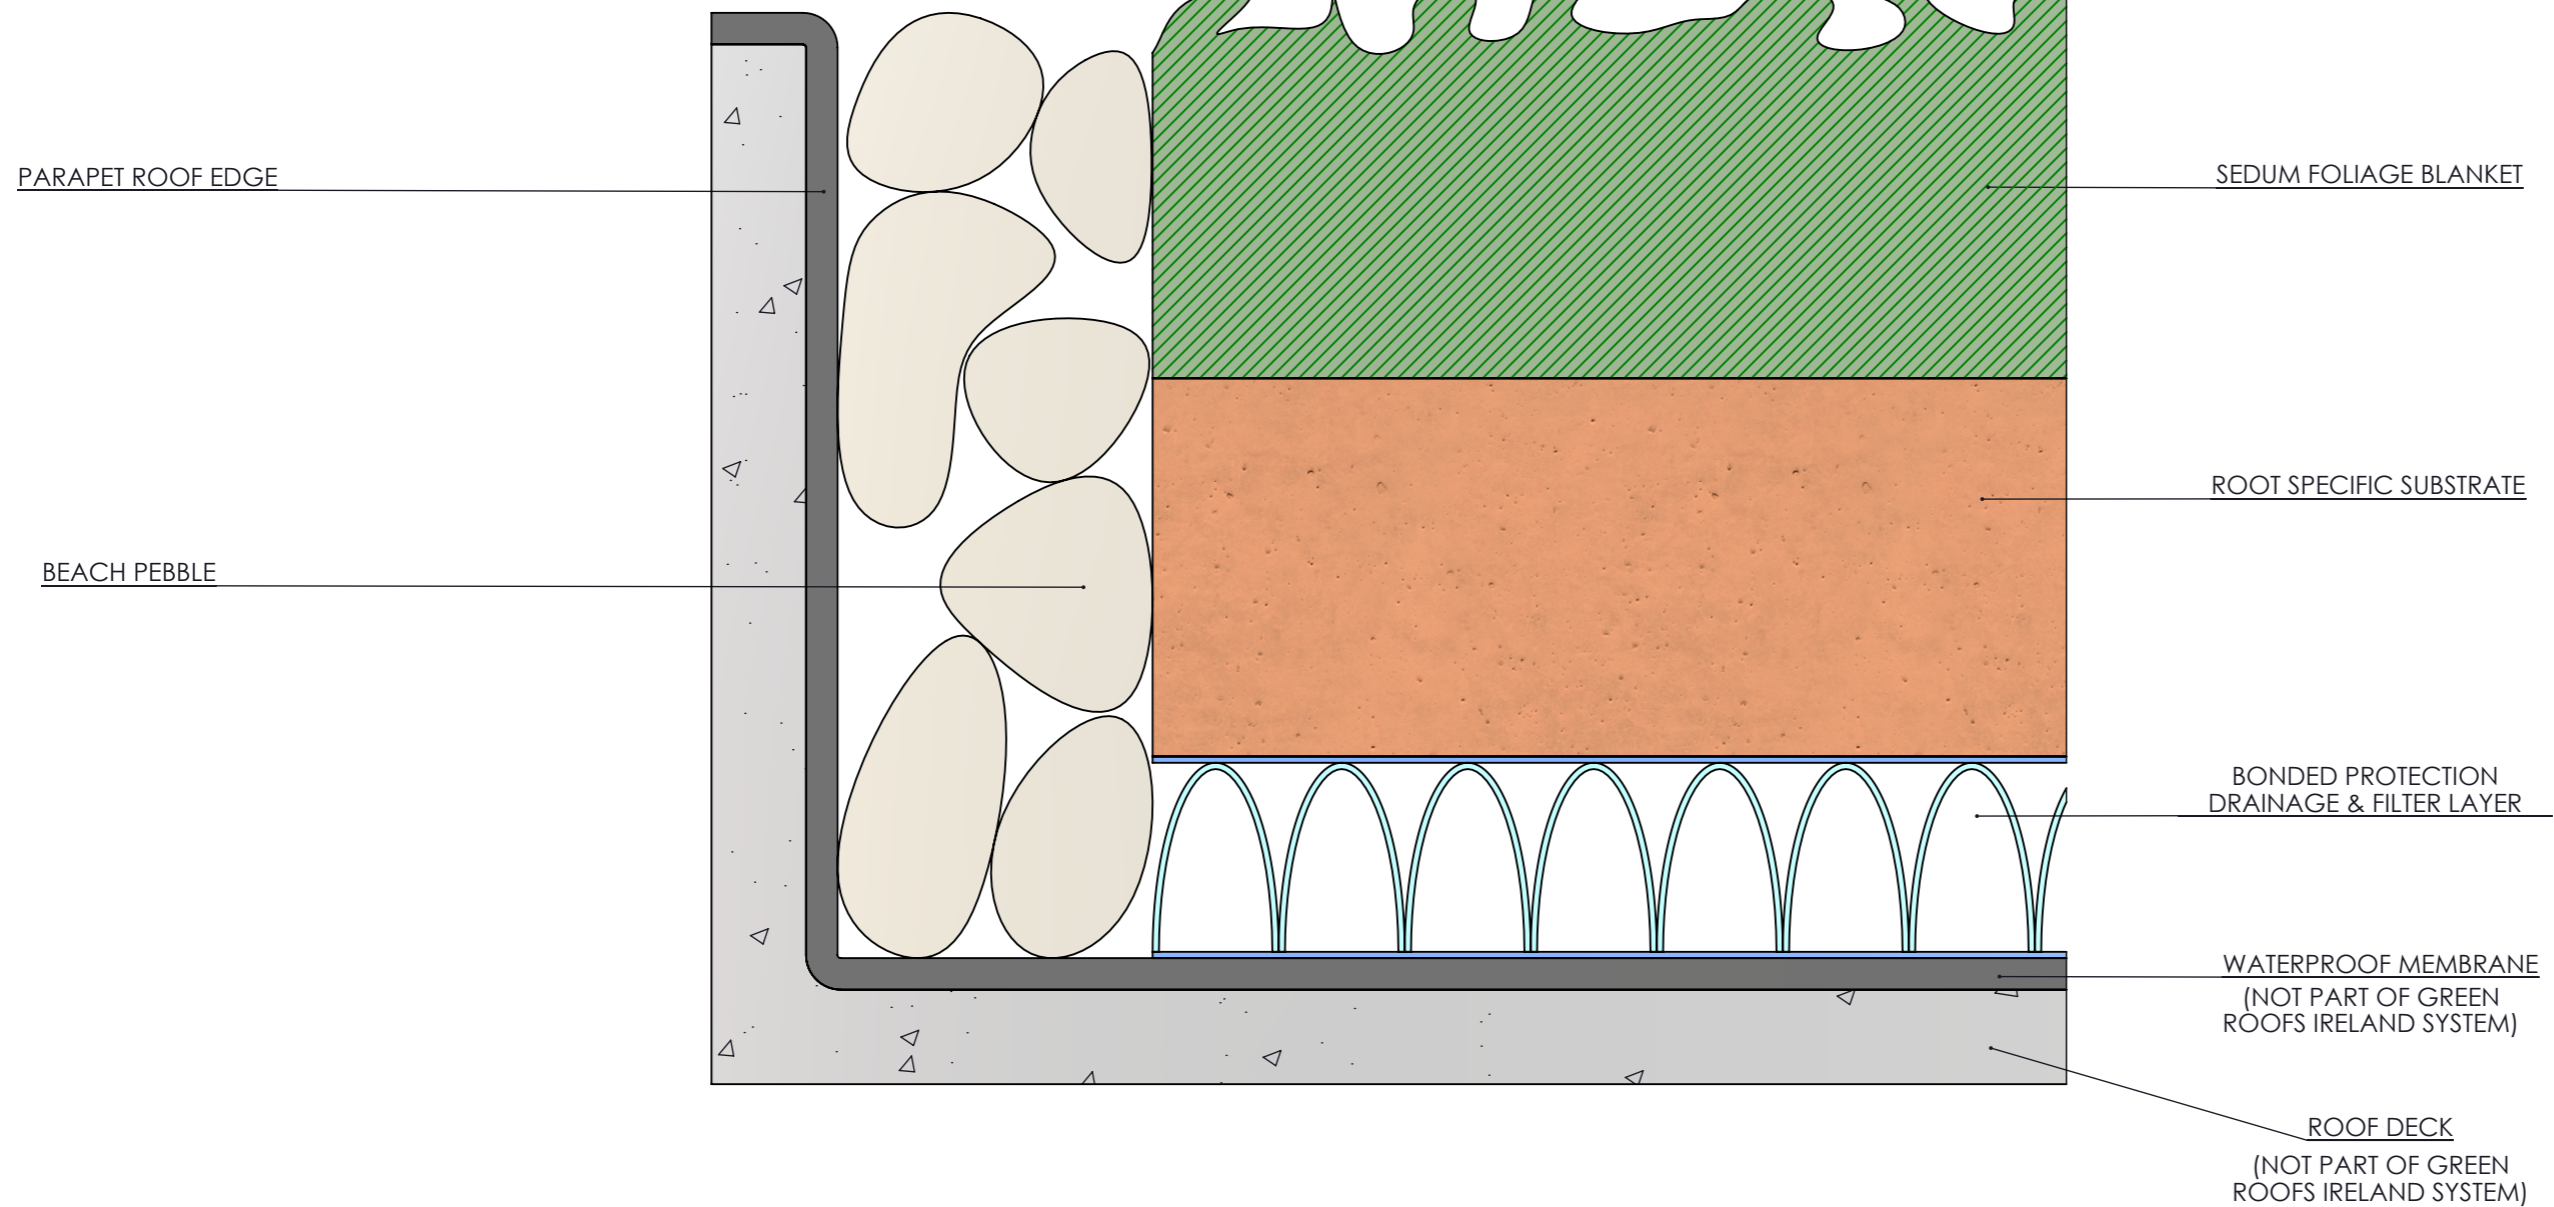

Green Roofs Ireland Ltd
 146 Shore Road
 Magheramourne
 Larne
 Co. Antrim
 Northern Ireland
 BT40 3HY

Tel: 0800 774 7650
 Email: info@greenroofsireland.co.uk