

- this is a Colour Drawing;

- all Demolition drawings to be read in conjunction with the proposed;

**Demolition Element** Demolition Walls / Floors (section cut)

Demolition Walls / Floors (elevation)

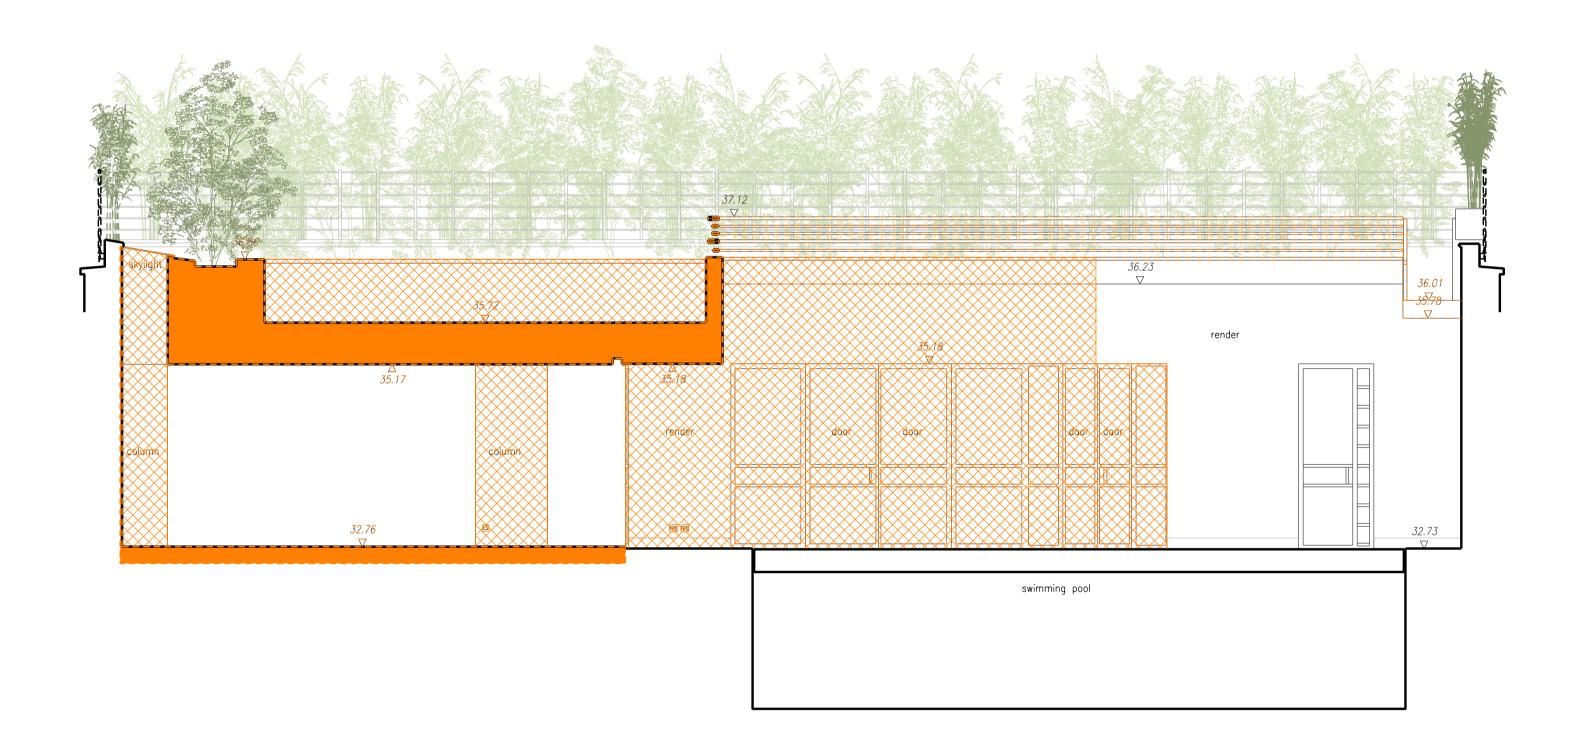

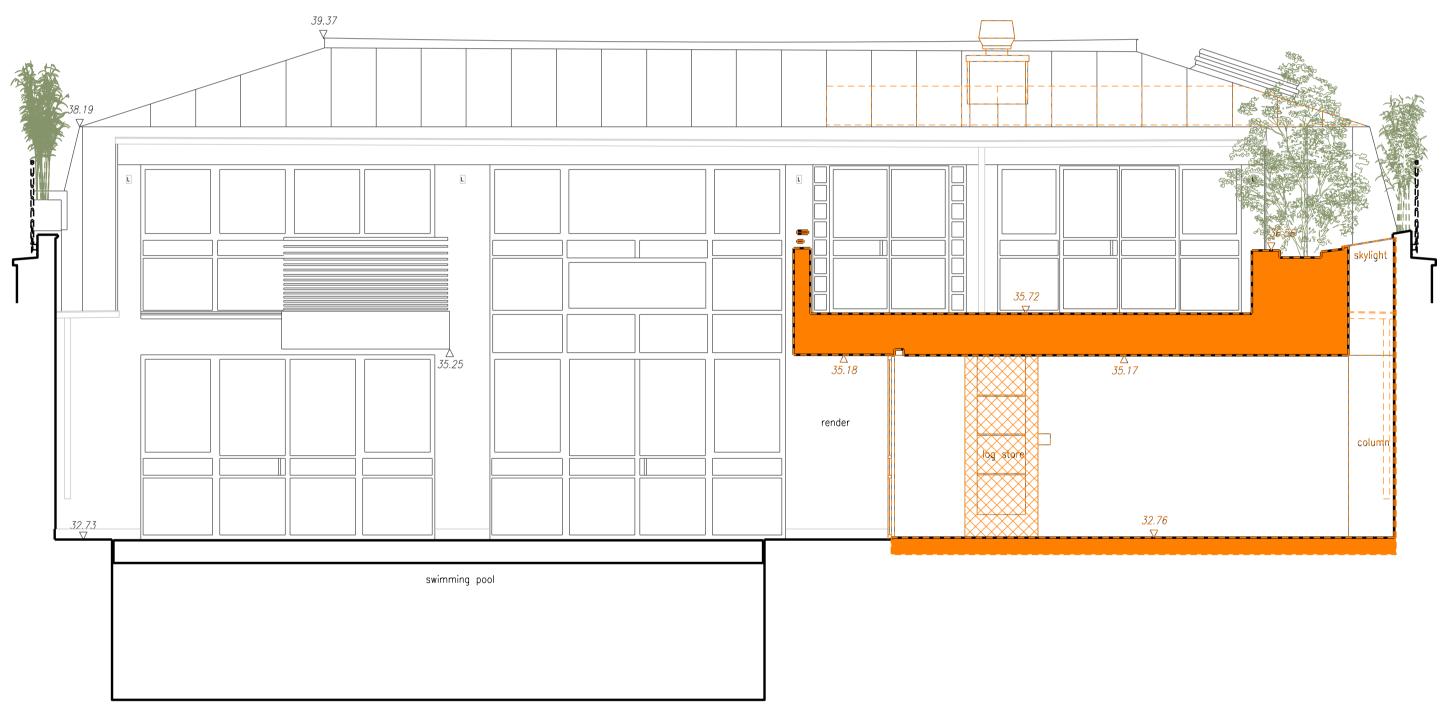

O1 Section EE
Scale 1:50 @ A1 / 1:100 @ A3

02 Section FF Scale 1:50 @ A1 / 1:100 @ A3



## **°PATA**LAB

15 Garrett Street London EC1Y 0TY


p: +44 (0)20 7253 2036 w: www.patalab.com


e: info@patalab.com

DO NOT SCALE (except for planning use).
Use figured dimensions only for construction. ALL contractors are requested to check all dimensions on site before proceeding.
All discrepancies to be notified in writing to PATALAB. Dimensions are in millimeters unless stated otherwise. All levels are in meters above AOD unless stated otherwise. No areas indicated, or areas calculated from this drawing should be used for valuation purposes or as the basis for development contracts. Copyright by PATALAB. All rights reserved including the right of reproduction in whole or part, in any form or media. Client Bard

Project Fitzroy Yard London

NW1 8TP

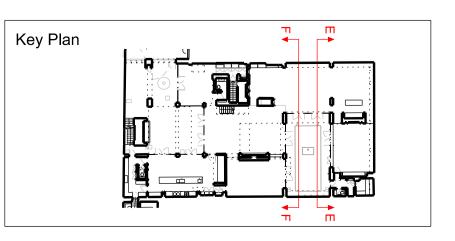

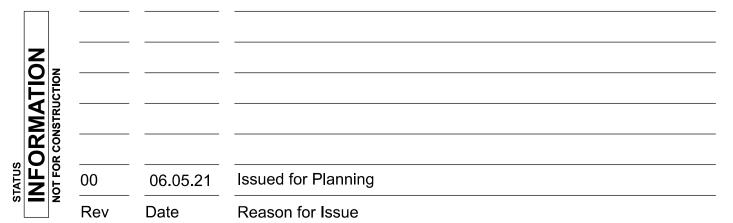

## **PATA**LAB

Fitzroy Yard

| Drawing Title | Demolition Section EE & Fl |
|---------------|----------------------------|
| Drawing Title | Demonition Section EE & F  |

Scale 1:50 / 1:100 Paper Size A1 / A3 06.05.2021 Date

Project No Drawing No

**2106** PA-1-2205 **00** 

