



01 Section AA
Scale 1:50 @ A1 / 1:100 @ A3



PATALAB

15 Garrett Street
London EC1Y 0TY

p: +44 (0)20 7253 2036
w: www.patalab.com
e: info@patalab.com

Notes
DO NOT SCALE (except for planning use).
Use figured dimensions only for construction. ALL contractors are requested to check all dimensions on site before proceeding.
All discrepancies to be notified in writing to PATALAB.
Dimensions are in millimeters unless stated otherwise.
All levels are in meters above AOD unless stated otherwise.
No areas indicated, or areas calculated from this drawing should be used for valuation purposes or as the basis for development contracts.
Copyright by PATALAB. All rights reserved including the right of reproduction in whole or part, in any form or media.


Client

Bard

Project

Fitzroy Yard
London
NW1 8TP

Key Plan

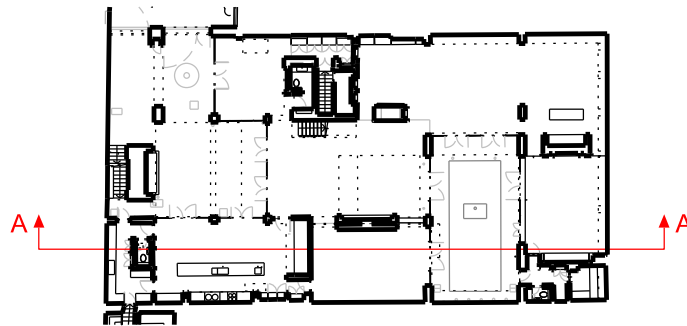

STATUS
INFORMATION
NOT FOR CONSTRUCTION

Rev	Date	Reason for Issue
00	06.05.21	Issued for Planning

PATALAB

Project **Fitzroy Yard**

Drawing Title **Existing Section AA**

Scale 1:50 / 1:100
Paper Size A1 / A3
Date 06.05.2021

Project No
2106

Drawing No
A1201

Rev
00

