

KEY

- Demolition Element
- Demolition Walls / Floors (section cut)
- ▨ Demolition Walls / Floors (elevation)

GENERAL NOTES:

- this is a Colour Drawing;
- all Demolition drawings to be read in conjunction with the proposed;


PATALAB

 15 Garrett Street
London EC1Y 0TY

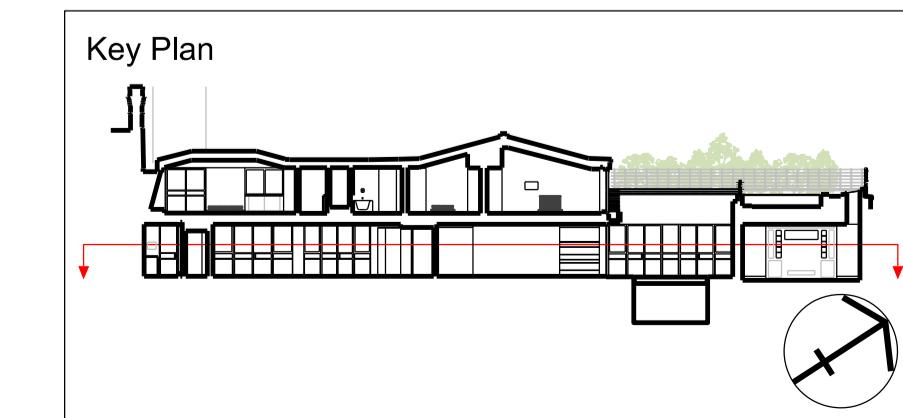
 p: +44 (0)20 7253 2036
w: www.patalab.com
e: info@patalab.com

Notes
DO NOT SCALE (except for planning use).
Use figured dimensions only for construction. ALL contractors are requested to check all dimensions on site before proceeding.
All discrepancies to be notified in writing to PATALAB.
Dimensions are in millimeters unless stated otherwise.
All levels are in meters above AOD unless stated otherwise.
No areas indicated, or areas calculated from this drawing should be used for valuation purposes or as the basis for development contracts.
Copyright by PATALAB. All rights reserved including the right of reproduction in whole or part, in any form or media.

Client

Bard

Project

 Fitzroy Yard
London
NW1 8TP

INFORMATION

STATUS	NOT FOR CONSTRUCTION			
00	06.05.21	Issued for Planning		
Rev	Date	Reason for Issue		

PATALAB

Project

Fitzroy Yard

Demolition Ground Floor

 Drawing Title
Scale 1:50 / 1:100
Paper Size A1 / A3
Date 06.05.2021
Project No 2106
Drawing No PA-1-2010
Rev 00