




SOUTH EAST ELEVATION, FROM GARDEN OF FLAT 3, 163 BRECKNOCK ROAD

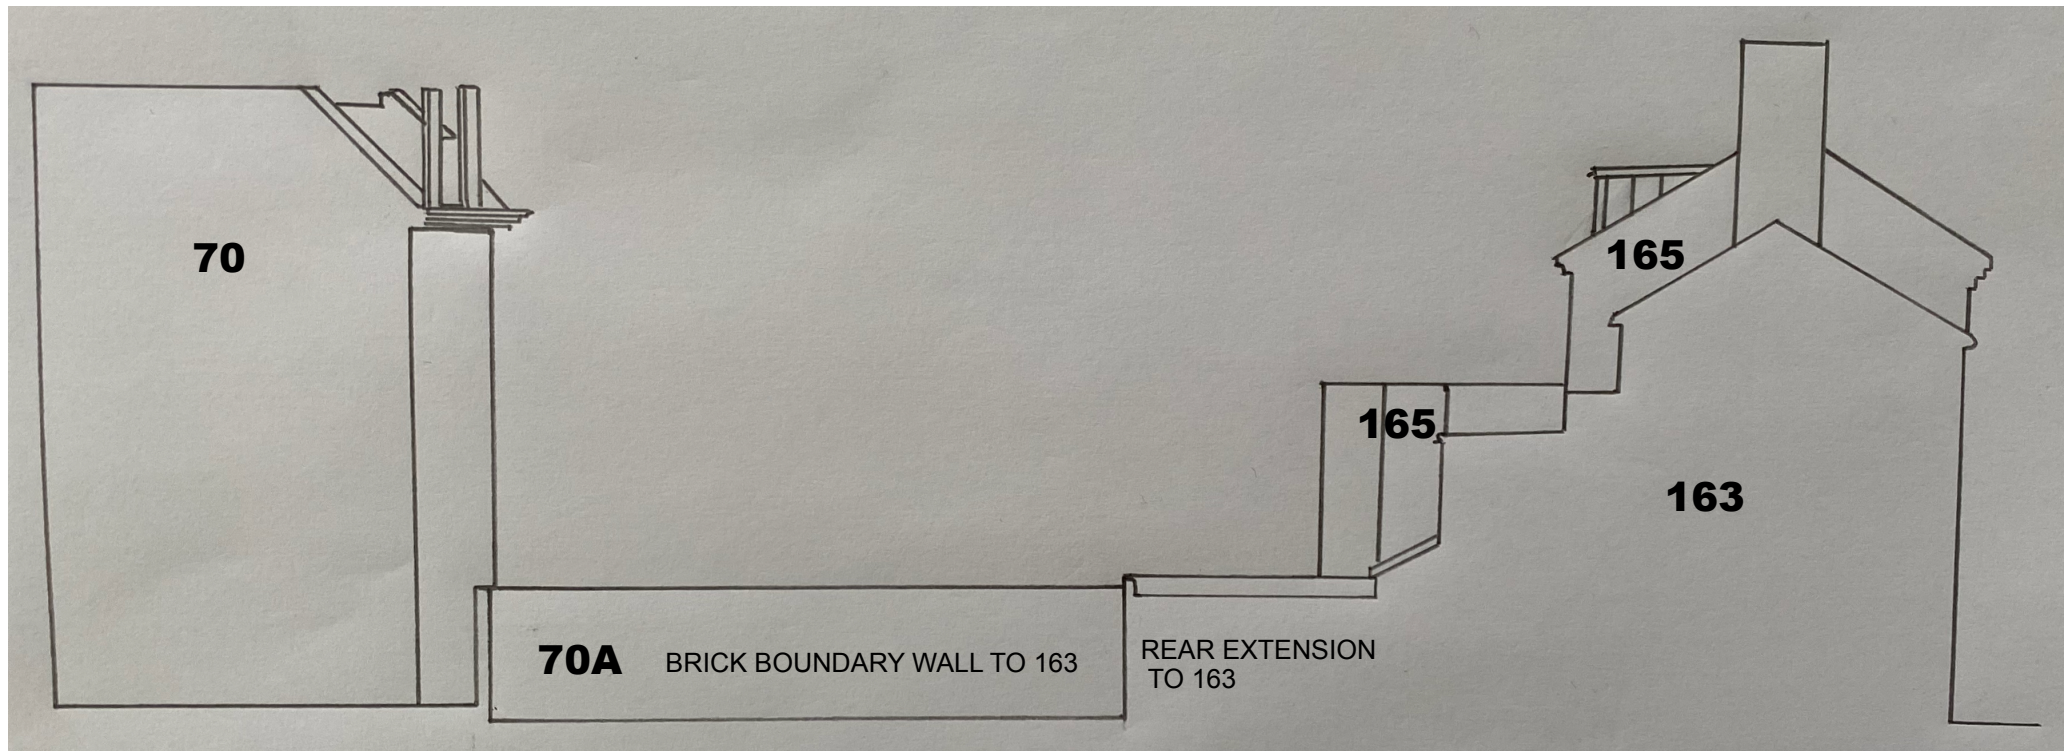

FOX BARRIER AS SEEN FROM GARDEN OF FLAT 3, 163 BRECKNOCK ROAD

Fox barrier to be formed of four 6-foot-long featheredge fencing panels, in available standard heights, stepped down along the length.

Measurements below in cm.

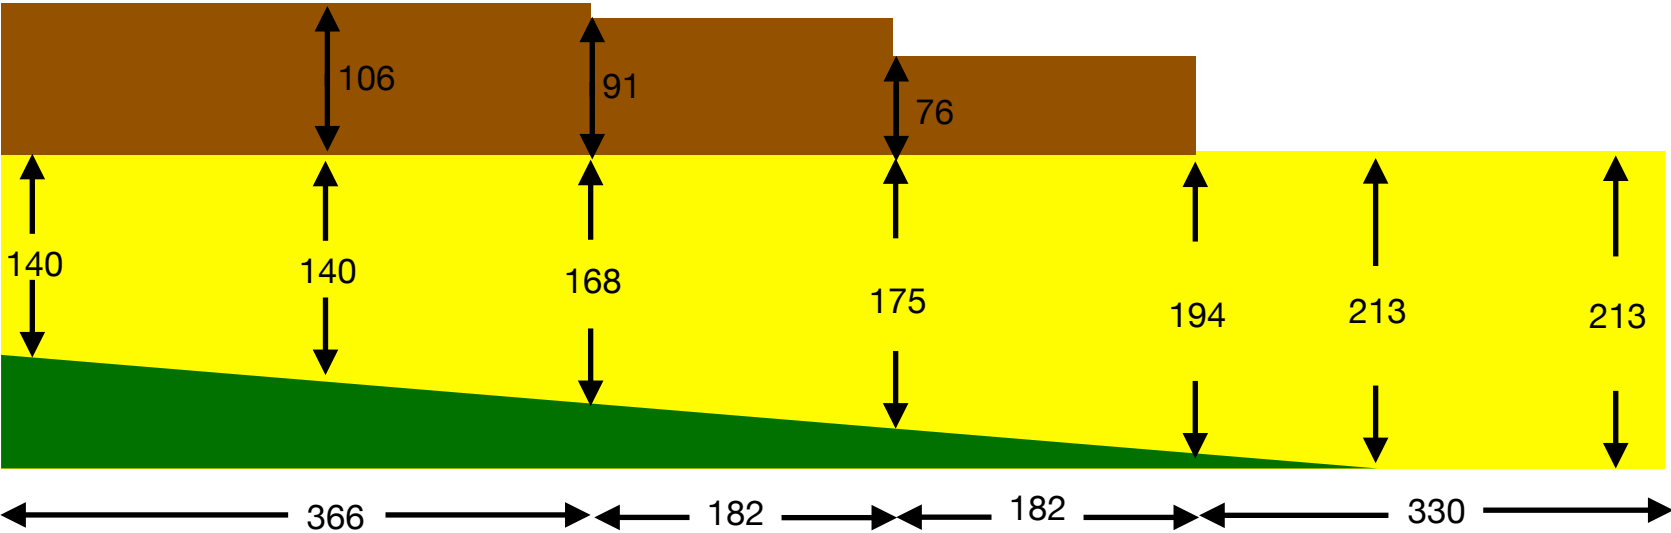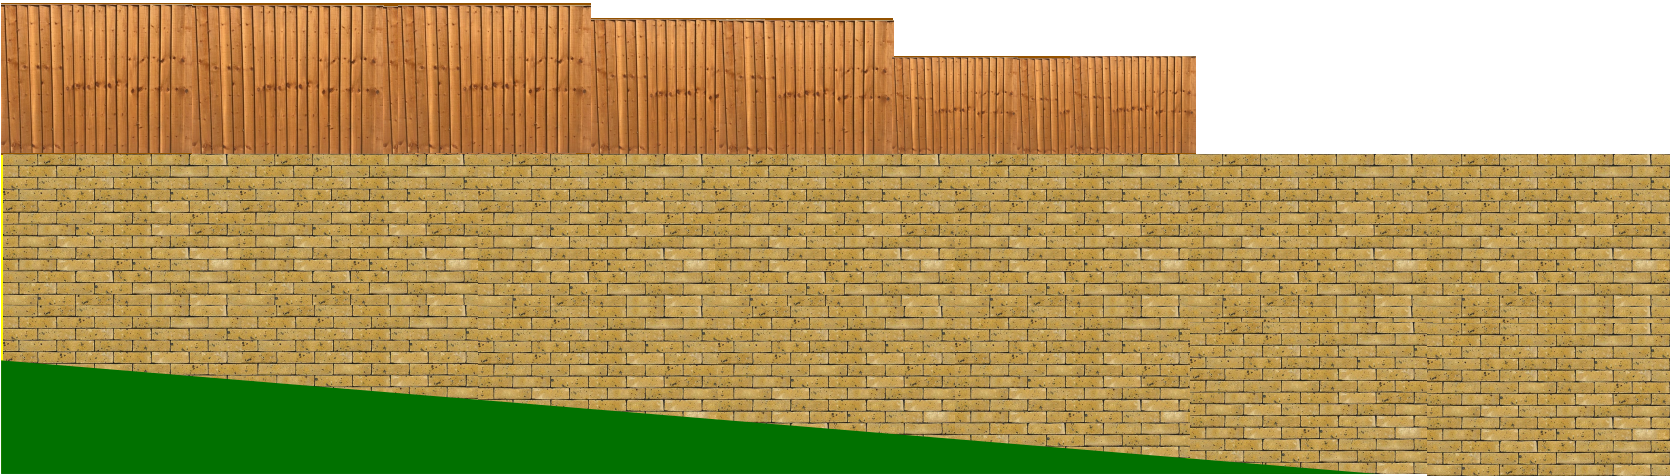

FOX BARRIER AS SEEN FROM GREEN ROOF OF 70A LADY MARGARET ROAD

