




REV	DESCRIPTION	DATE	BY
A	HIGH LEVEL SIGNAGE OMITTED. FASCIA SIGN REDUCED IN SCALE	26/03/2021	JMO
B	REVISION TO NON ILLUMINATED SIGNS	13/05/2021	JMO

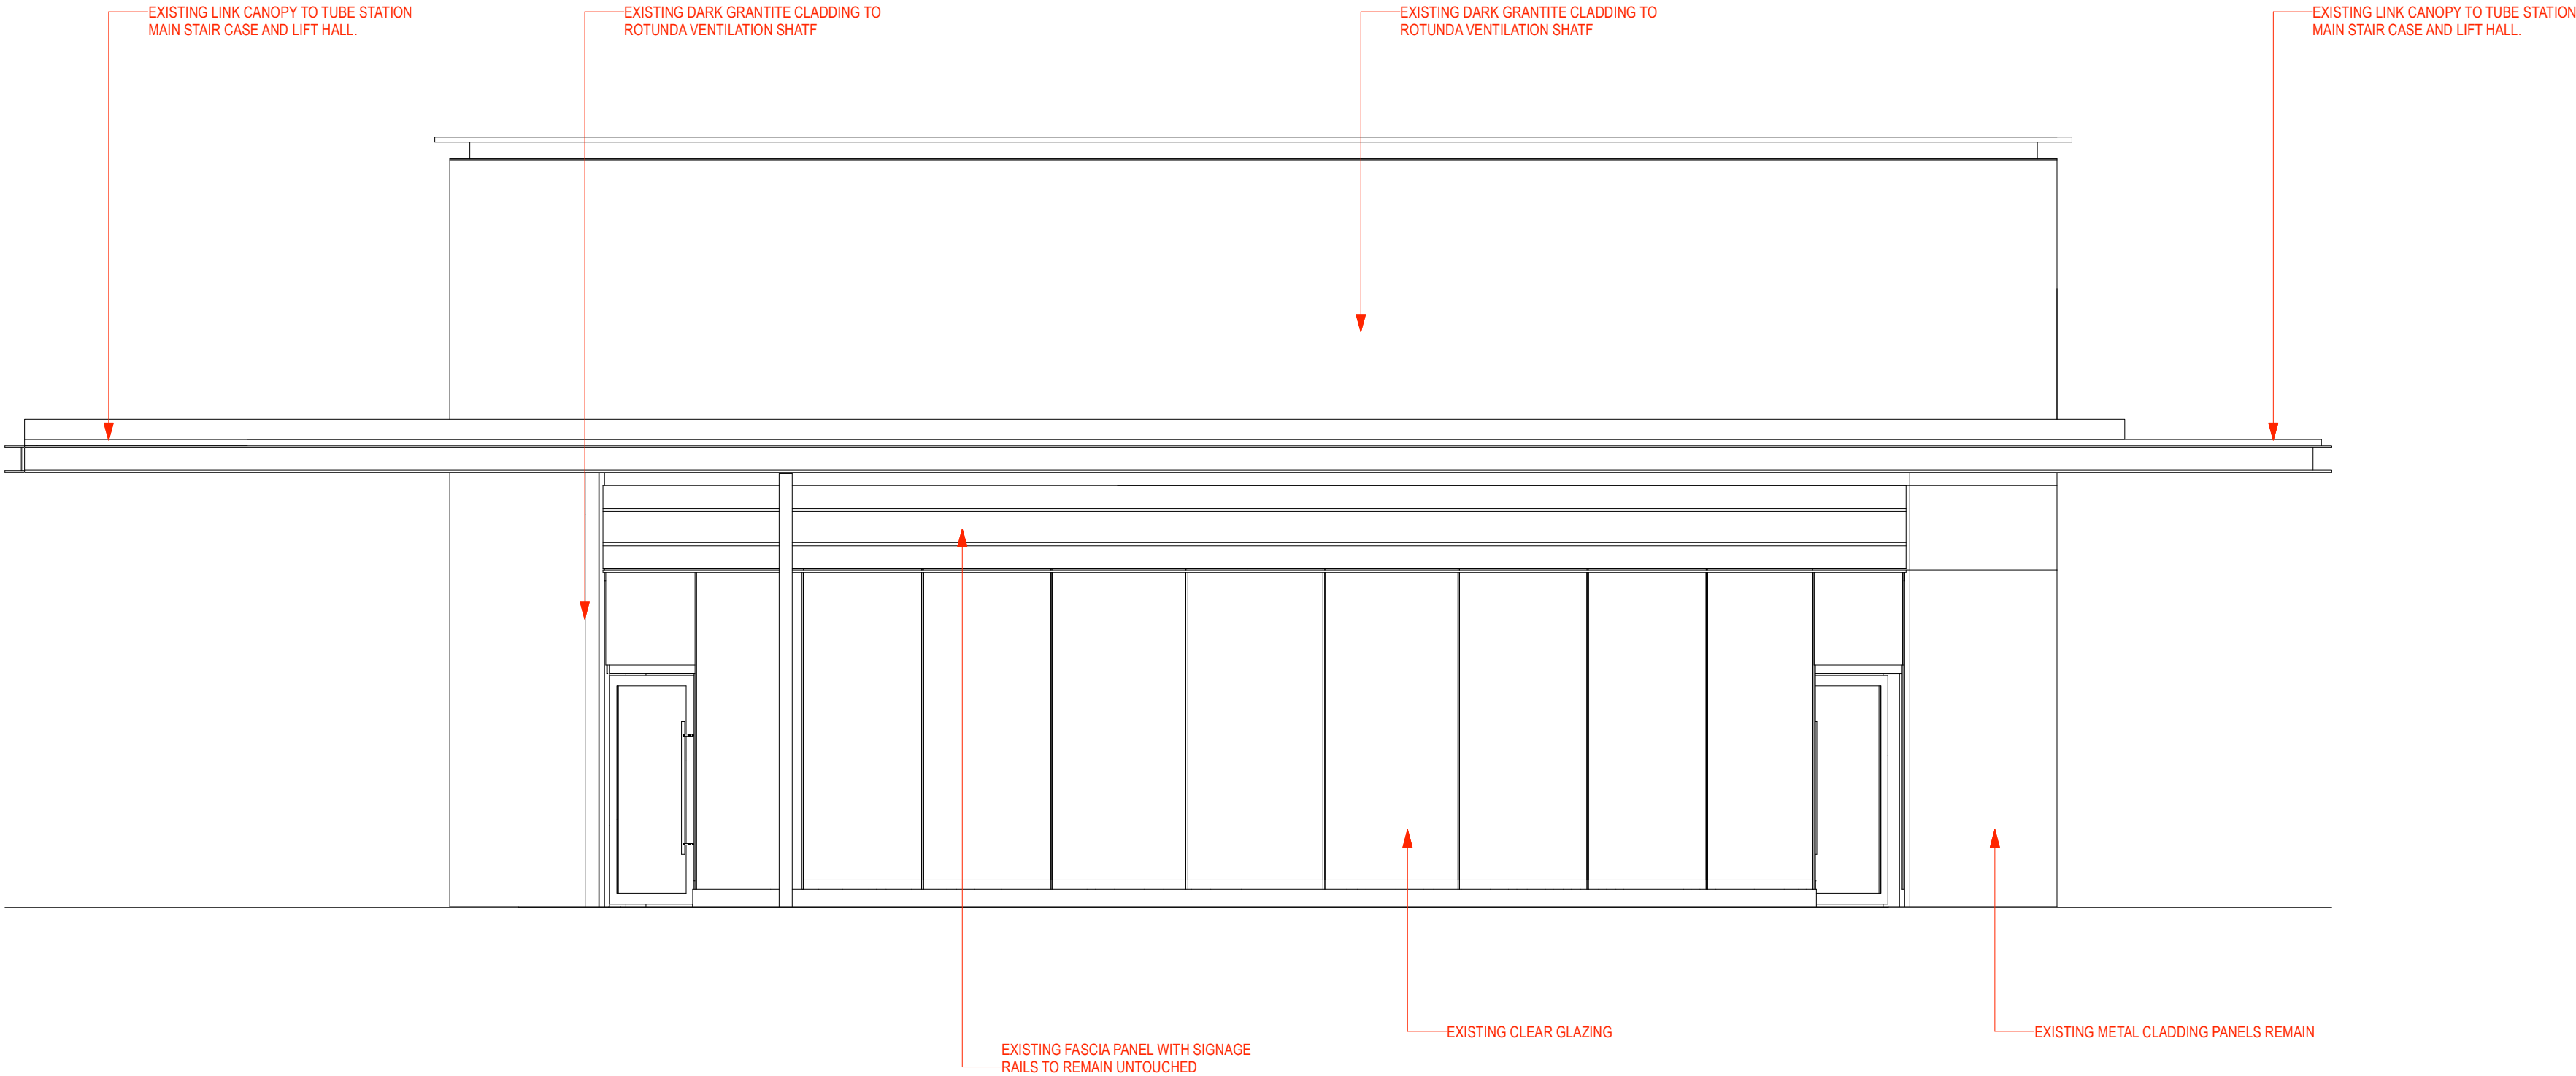


1 ELEVATION BB - EXISTING
SCALE: 1:50

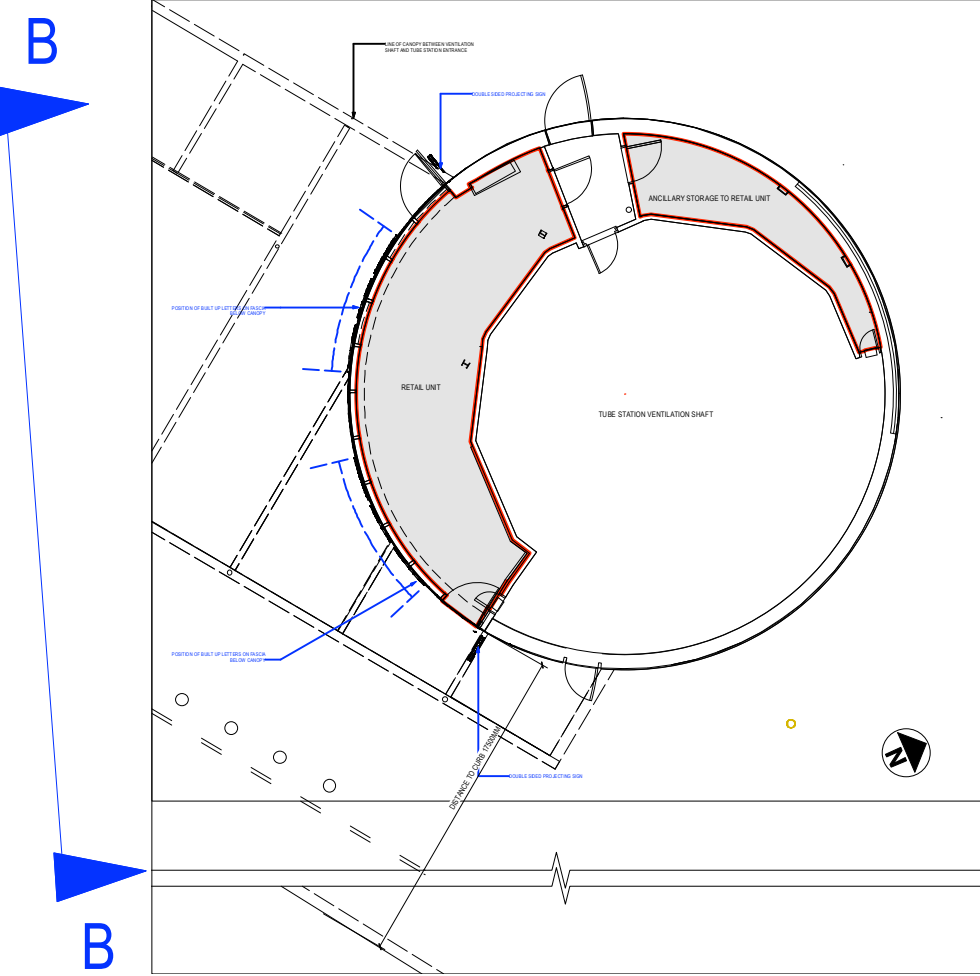

3 KEY PLAN
SCALE: 1:100

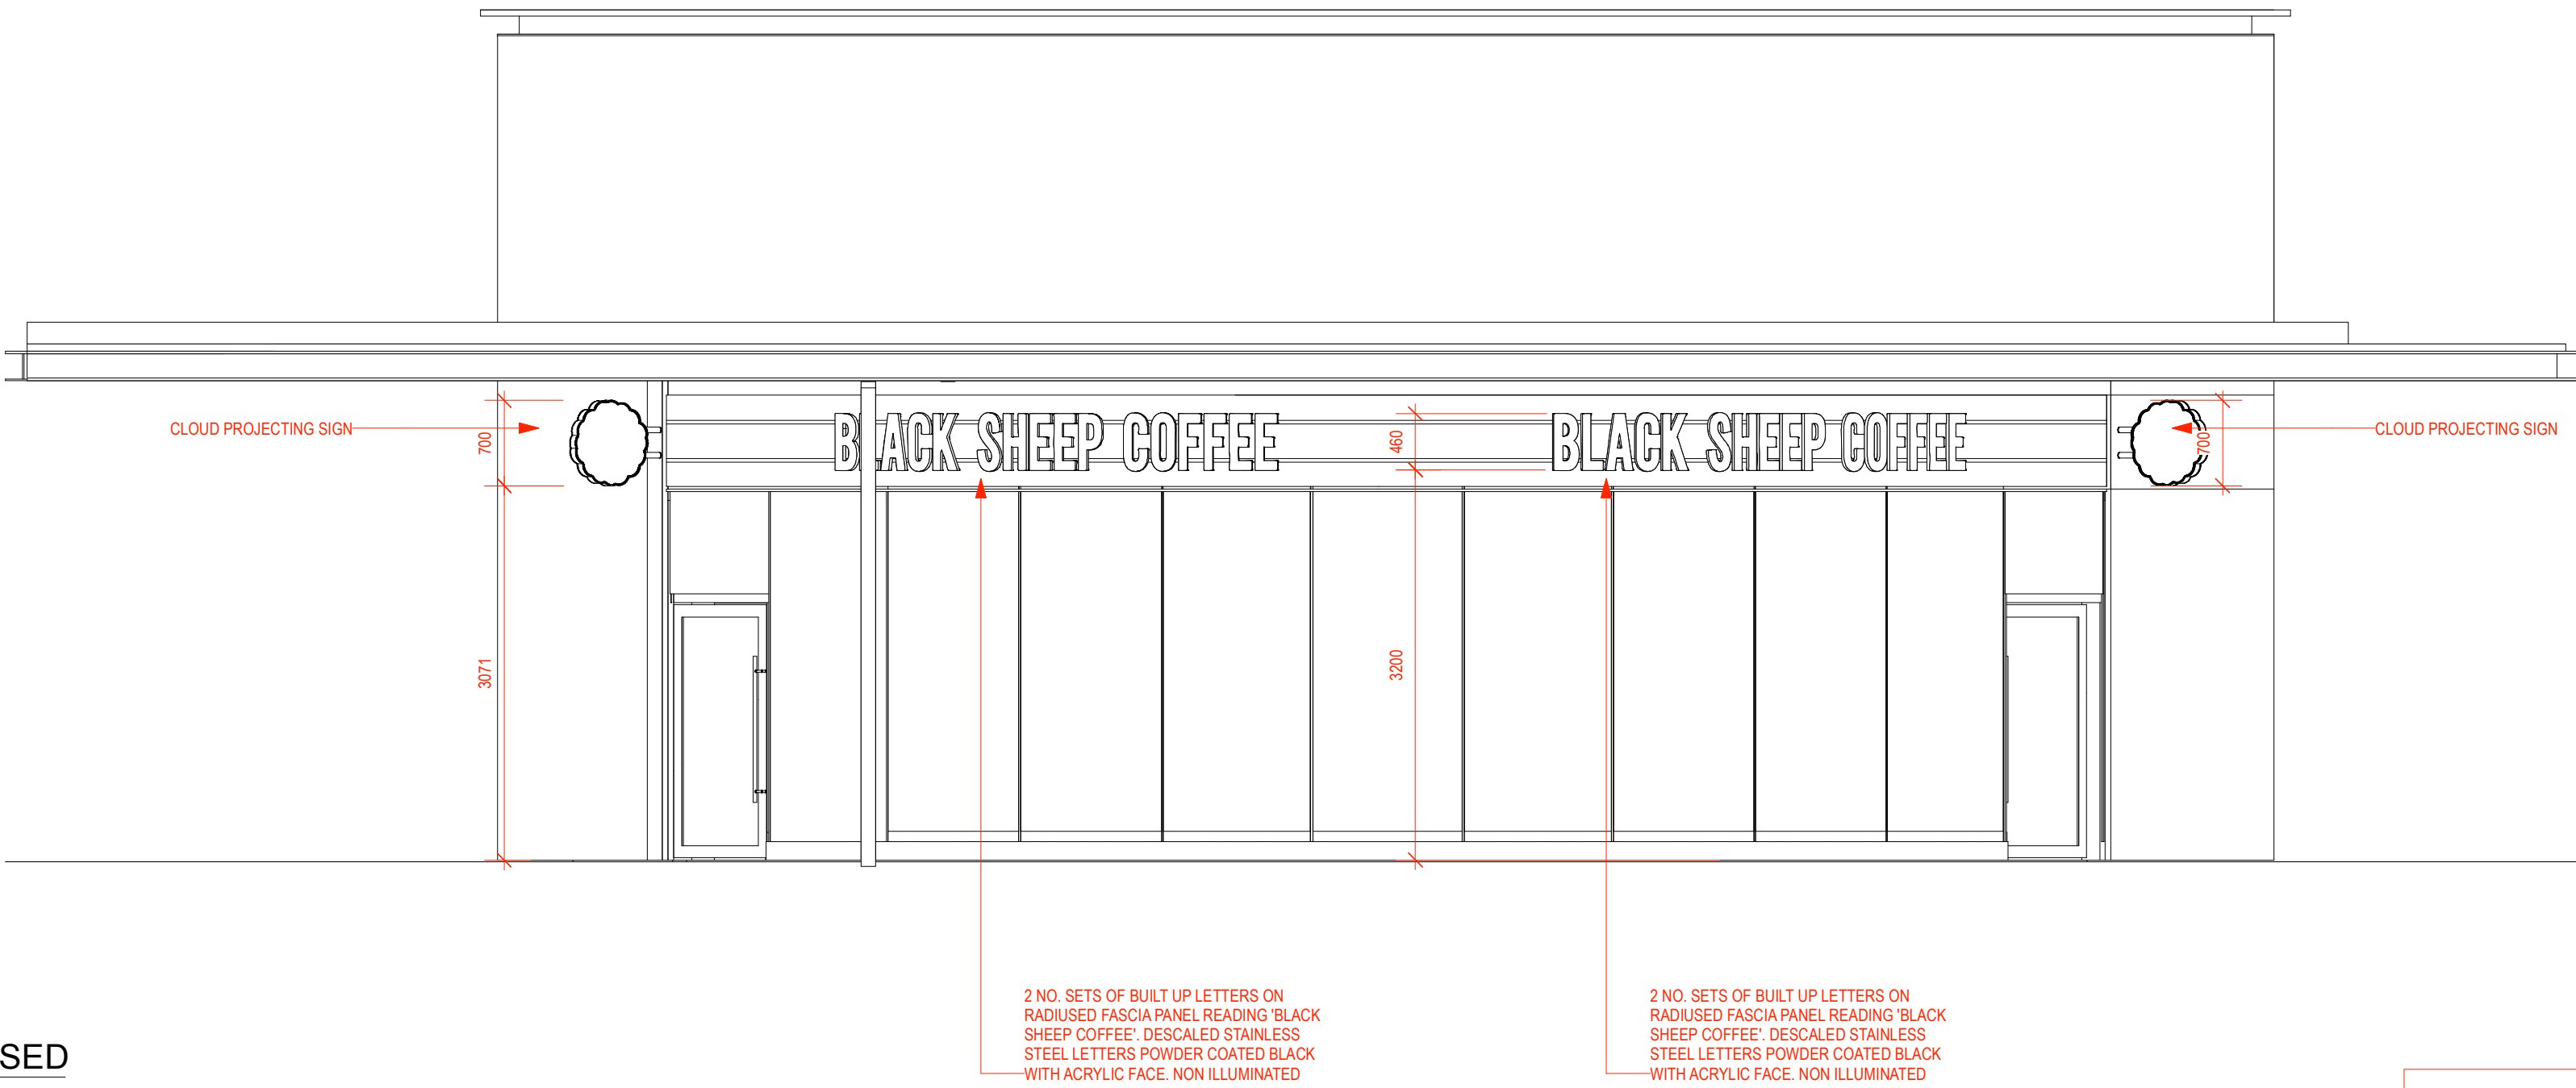

2 ELEVATION BB - PROPOSED
SCALE: 1:50

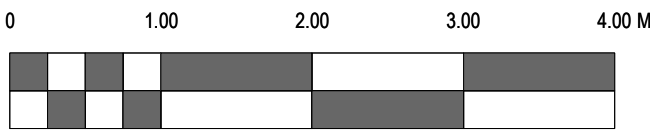

SIGNS REVISED TO BE NON ILLUMINATED
FOLLOWING ADVISE FROM PLANNERS

ISSUE	REASON	DATE
-------	--------	------

CLIENT
CONILON LTD



PROJECT
UNIT 2, KINGS CROSS SQUARE, EUSTON
ROAD, LONDON N1C 4DE

DRAWING TITLE
Shopfront - Elevation BB Existing and Proposed

PROJECT ID.
BSC.592

DRAWN BY
JMO

SCALE
1:50 @ A1

DATE
SEPT '20

DRAWING NO.
201

REVISION
B

FRUITFUL
The Fruitful Design Consultancy Ltd. Chiltern House, Waterside, Chesham HP5 1PS
T. +44 01494 771512 www.befruitful.co.uk