


NOTES
 Do not scale measurements EXCEPT in connection with Planning Submissions
 Contractor must check all dimensions on site & any discrepancies must be reported to the CA
 The copyright of this drawing is to remain the property of W.Griffiths

REV	AMENDMENTS	DATE	CLIENT CHECK
A	Shed moved 500mm from boundaries	10/5/21	

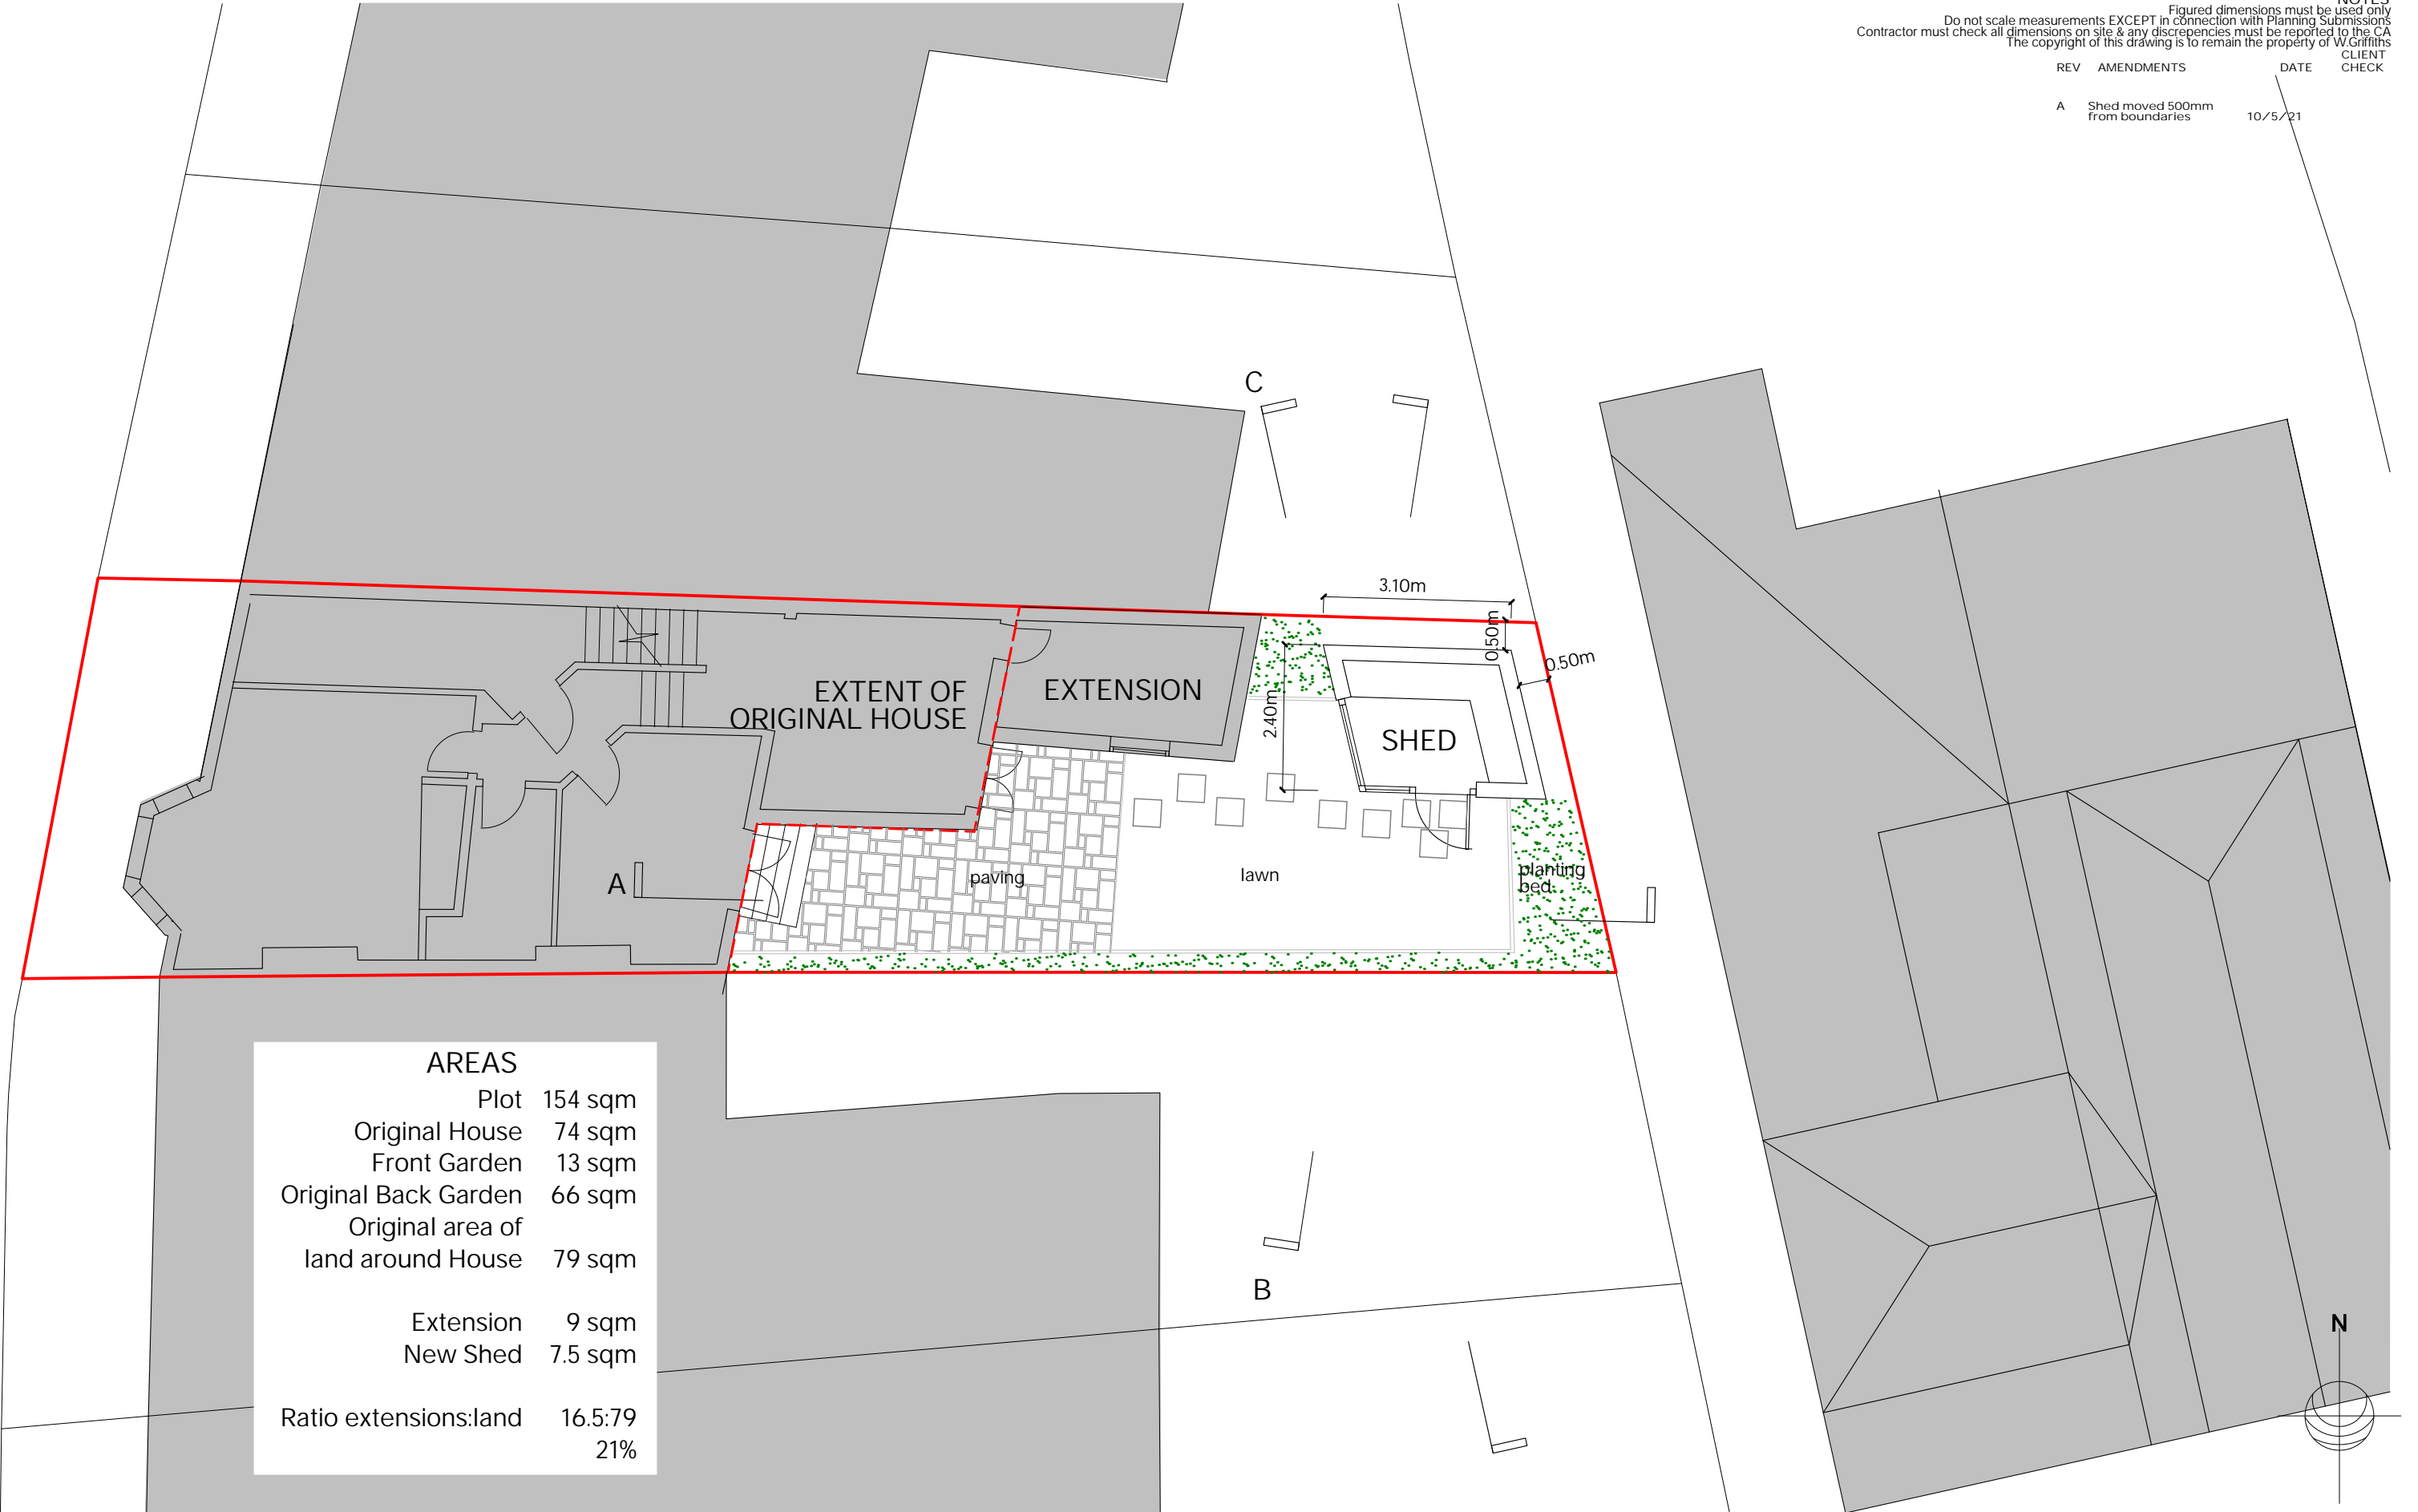

AREAS	
Plot	154 sqm
Original House	74 sqm
Front Garden	13 sqm
Original Back Garden	66 sqm
Original area of land around House	79 sqm
Extension	9 sqm
New Shed	7.5 sqm
Ratio extensions:land	16.5:79 21%