


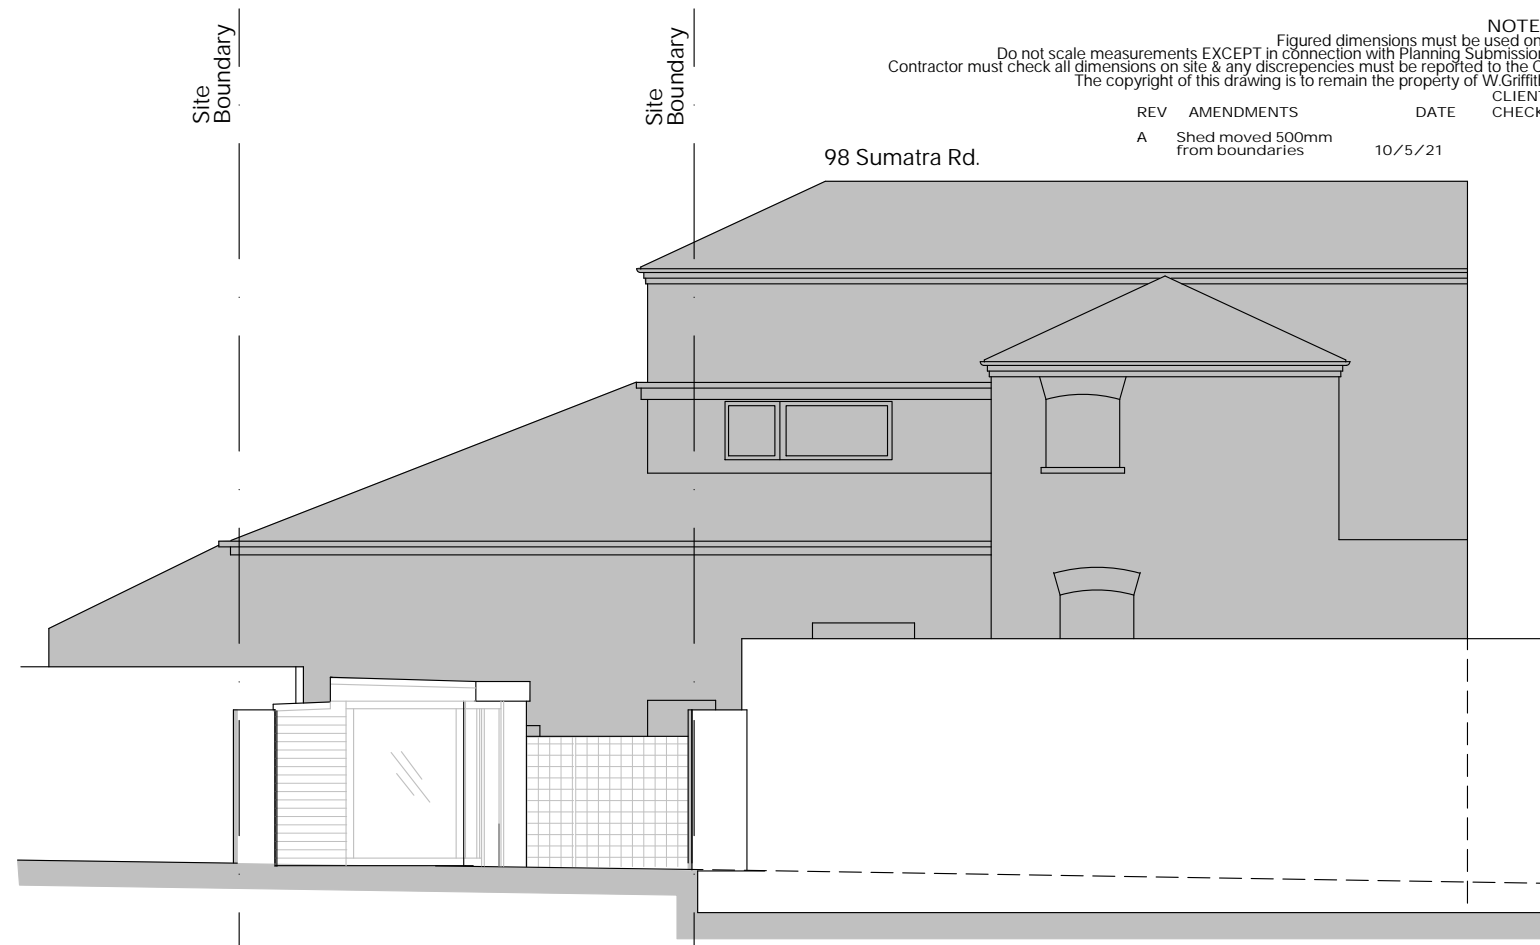


Section B



Section C


NOTES
Do not scale measurements EXCEPT in connection with Planning Submissions
Contractor must check all dimensions on site & any discrepancies must be reported to the CA
The copyright of this drawing is to remain the property of W.Griffiths

REV	AMENDMENTS	DATE	CLIENT CHECK
A	Shed moved 500mm from boundaries	10/5/21	

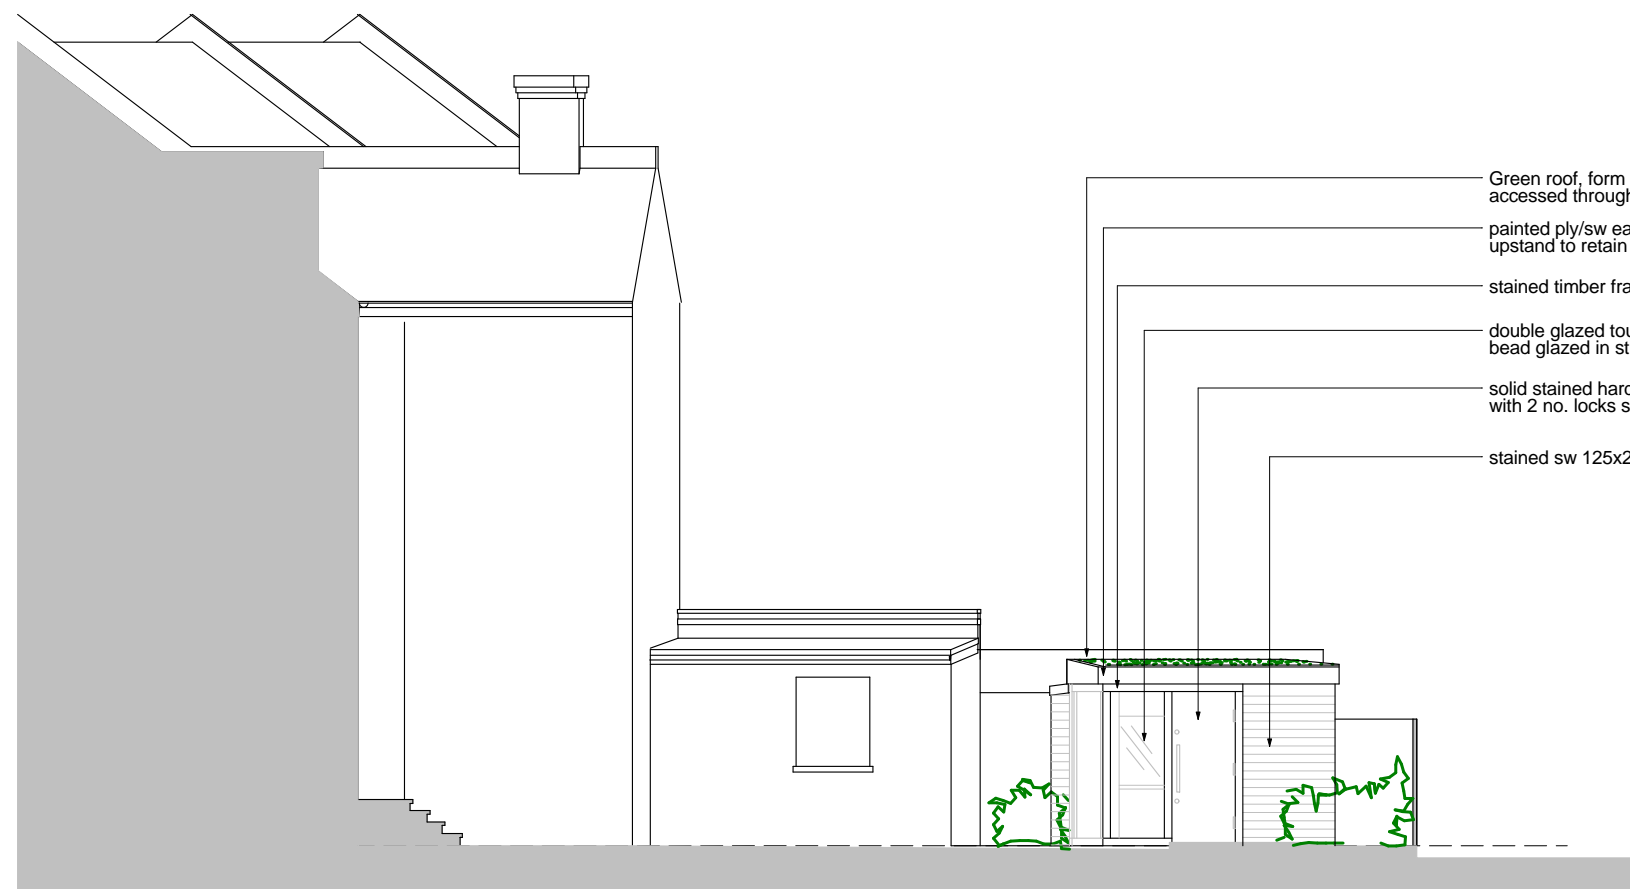

Section A

- Green roof, form one nesting box in roof void accessed through eaves
- painted ply/sw eaves upstand to retain green roof
- stained timber frame ex 100x100
- double glazed toughened & laminated bead glazed in structural frame
- solid stained hardwood flush external door with 2 no. locks ss ironmongery
- stained sw 125x25 cladding butt joint

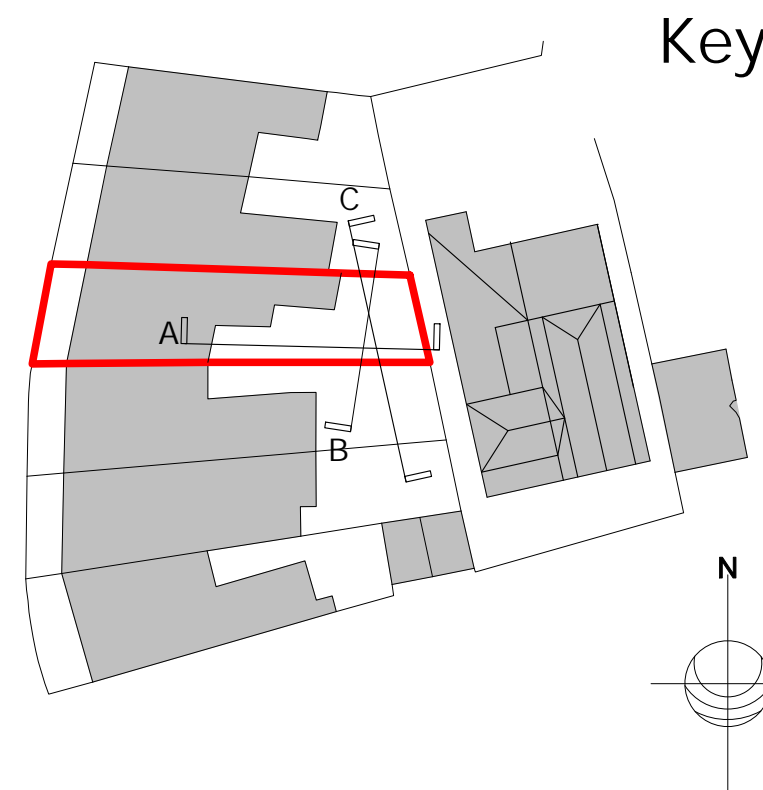

Key



W.GRIFFITHS
ARCHITECTS • PENSEIRI

Falcon Chambers
Thomas St, Llanelli
SA15 3JB
www.wgriffiths.co.uk
Tel 01792 651532

PROJECT
35 Pandora Road
West Hampstead
London
NW6 1TS

SCALE	1:100	SIZE	A3
DRAWN	jrt	DATE	FEB 21
CHECKED		DATE	

TITLE
PROPOSED ELEVATIONS

SERIES KEY:- 1 - PLANS 2 - ELEVATIONS 3 - SECTIONS 4 - EXTERNAL WORKS: 5 - STAIRS 6 - 1:20 ROOM DATA 7 - DETAILS 8 - SCHEDULES	1746	2	2	A
JOB No.	SERIES	DRAWING	REVISION	

