


Garden Level Plan

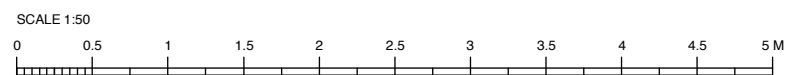

All measurements to be checked on site and confirmed

Project : 103 Swain's Lane		Subject : PROPOSED GARDEN LEVEL Plan	
Lucy Zanetti ARB		Scale : 1:50	Date : 3/02/17
64 Fortis Green		Format : VWX	Rev. Date :
London N2 9EN		Units : mm	Drawn By : LZ
m: 07736 416 301		Drawing No / File Name : 103	Phase : 0