


TOTAL EXTERNAL COVERS: 20no.

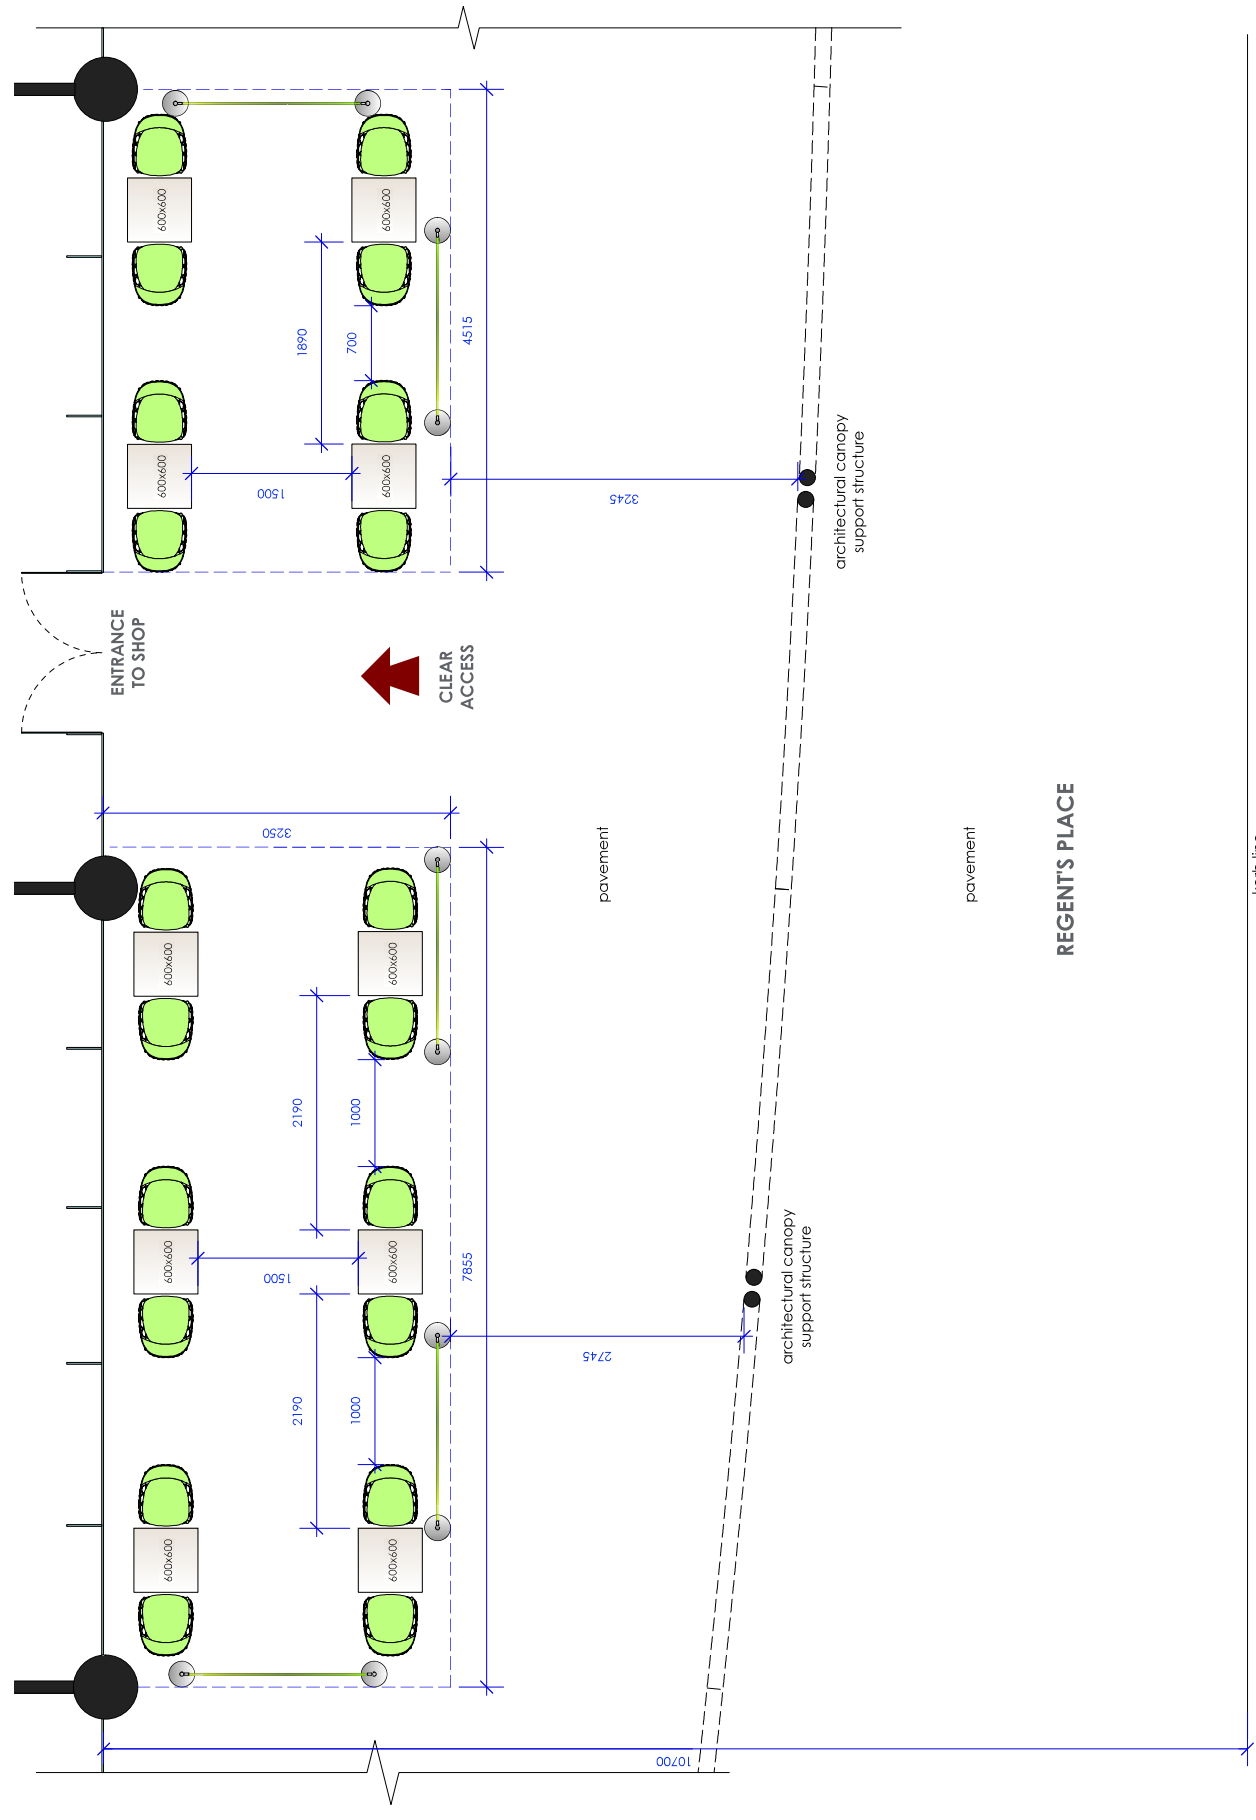


EXTERNAL FURNITURE:

| | |
|--|--|
| | POLE MCHINING TO CHAIR - 20no. By: Green Colour: Green Size: 500x500 |
| | SURFSIDE SQUARE TABLE - 10no. By: Green & Aluminium Colour: Green Size: 600x600 |
| | FABRIC BARRIER 1600mm - 05no. with Wasabi branding W: 1600mm 5/c posts H: 980mm (pole height) Material: PVC coated fabric PVC Mesh Barrier |

NOTE:
loose tables & chairs + branded seating
barriers
to be brought inside outside of trading
hours



EXAMPLES OF FURNITURE

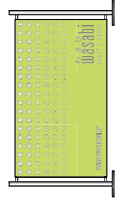

SEATING BARRIER ELEVATION

FOR APPROVAL

| | | |
|-------------|--|---------|
| PROJECT | wasabi | |
| LOCATION | REGENT'S PLACE, 350 EUSTON RD, LONDON NW1 3AX | |
| TITLE | PROPOSED EXTERNAL SEATING | |
| DRAWING No. | 1687.3-WAS-01 | |
| REVISION | DATE DRAWN | SCALE @ |
| . | 17.03.21 | 1:50 |

All dimensions to be confirmed by the Contractor. Structural work to be confirmed by the Structural Engineer. All elements to comply with statutory requirements.

Copyright One Red Wall Ltd
Claymont House, 22-24 Claymont Rd, London,
Tel: 020 8979207
www.oneredwall.com

PROPOSED EXTERNAL SEATING PLAN
1:50

