



1:50 @ A1

PROPOSED SECTION
P13

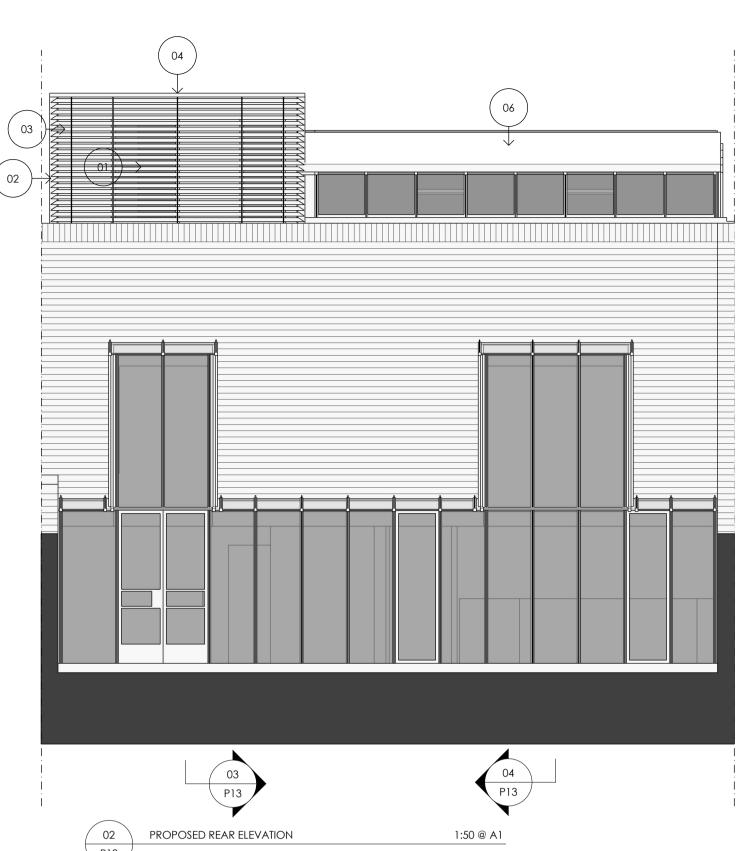

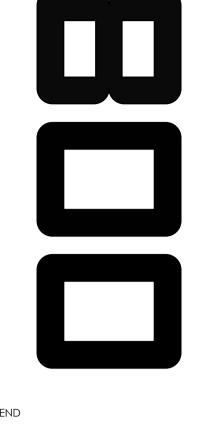

- 01. PPC aluminium glazing system.
- 02. PPC louvres.
- 04. PPC aluminium coping.
- 05. Single ply roofing membrane with white gravel finish.

06. Existing glazing removed (existing glazing bars retained). New insulated solid roof with a liquid membrane roof finish.

03. Glazed insulated spandrel panels.

07. Renewing the existing diagonal skylight double glazed patent glazing and 6No. openers.

Drawing approved as part of planning permission reference 2020/5945/P dated 30.03.21

- D 22.12.20 GANTRY AND LOUVRED DOOR OMITTED C 17.12.20 SOLID FLAT ROOF AND RENEWED PATENT GLAZING
- B 06.12.12 SPECIFICATION REFERENCES ADDED
- A 05.12.12 MINOR AMENDMENTS

Do not scale from this drawing All dimensions are to be checked on site Architect to be informed of any discrepancies

copyright 2012 all rights described in chapter iv of the copyright design and patents act 1988 have been generally asserted

Client Mr S Maraveyas

Project 17 Murray Mews London NW1 9RH

Drawing Proposed Elevations & Sections

**Project No. Drawing No. Rev** 134 P13 D

Scale 1:50@A1

Nov 2012

Date

800 Group Cranborne Road Potters Bar Hertfordshire EN6 3JN

Telephone 01707 663 075

Facsimile 01707 662 076

VAT Reg No GB 839 3240 20 800 Ltd Reg Office as above. Reg in England No. 05070981

