



02 SECTION LOOKING NORTH EAST 1:50@A3, 1:25@A1


RAL 7044 LOUVRES AND WINDOWS

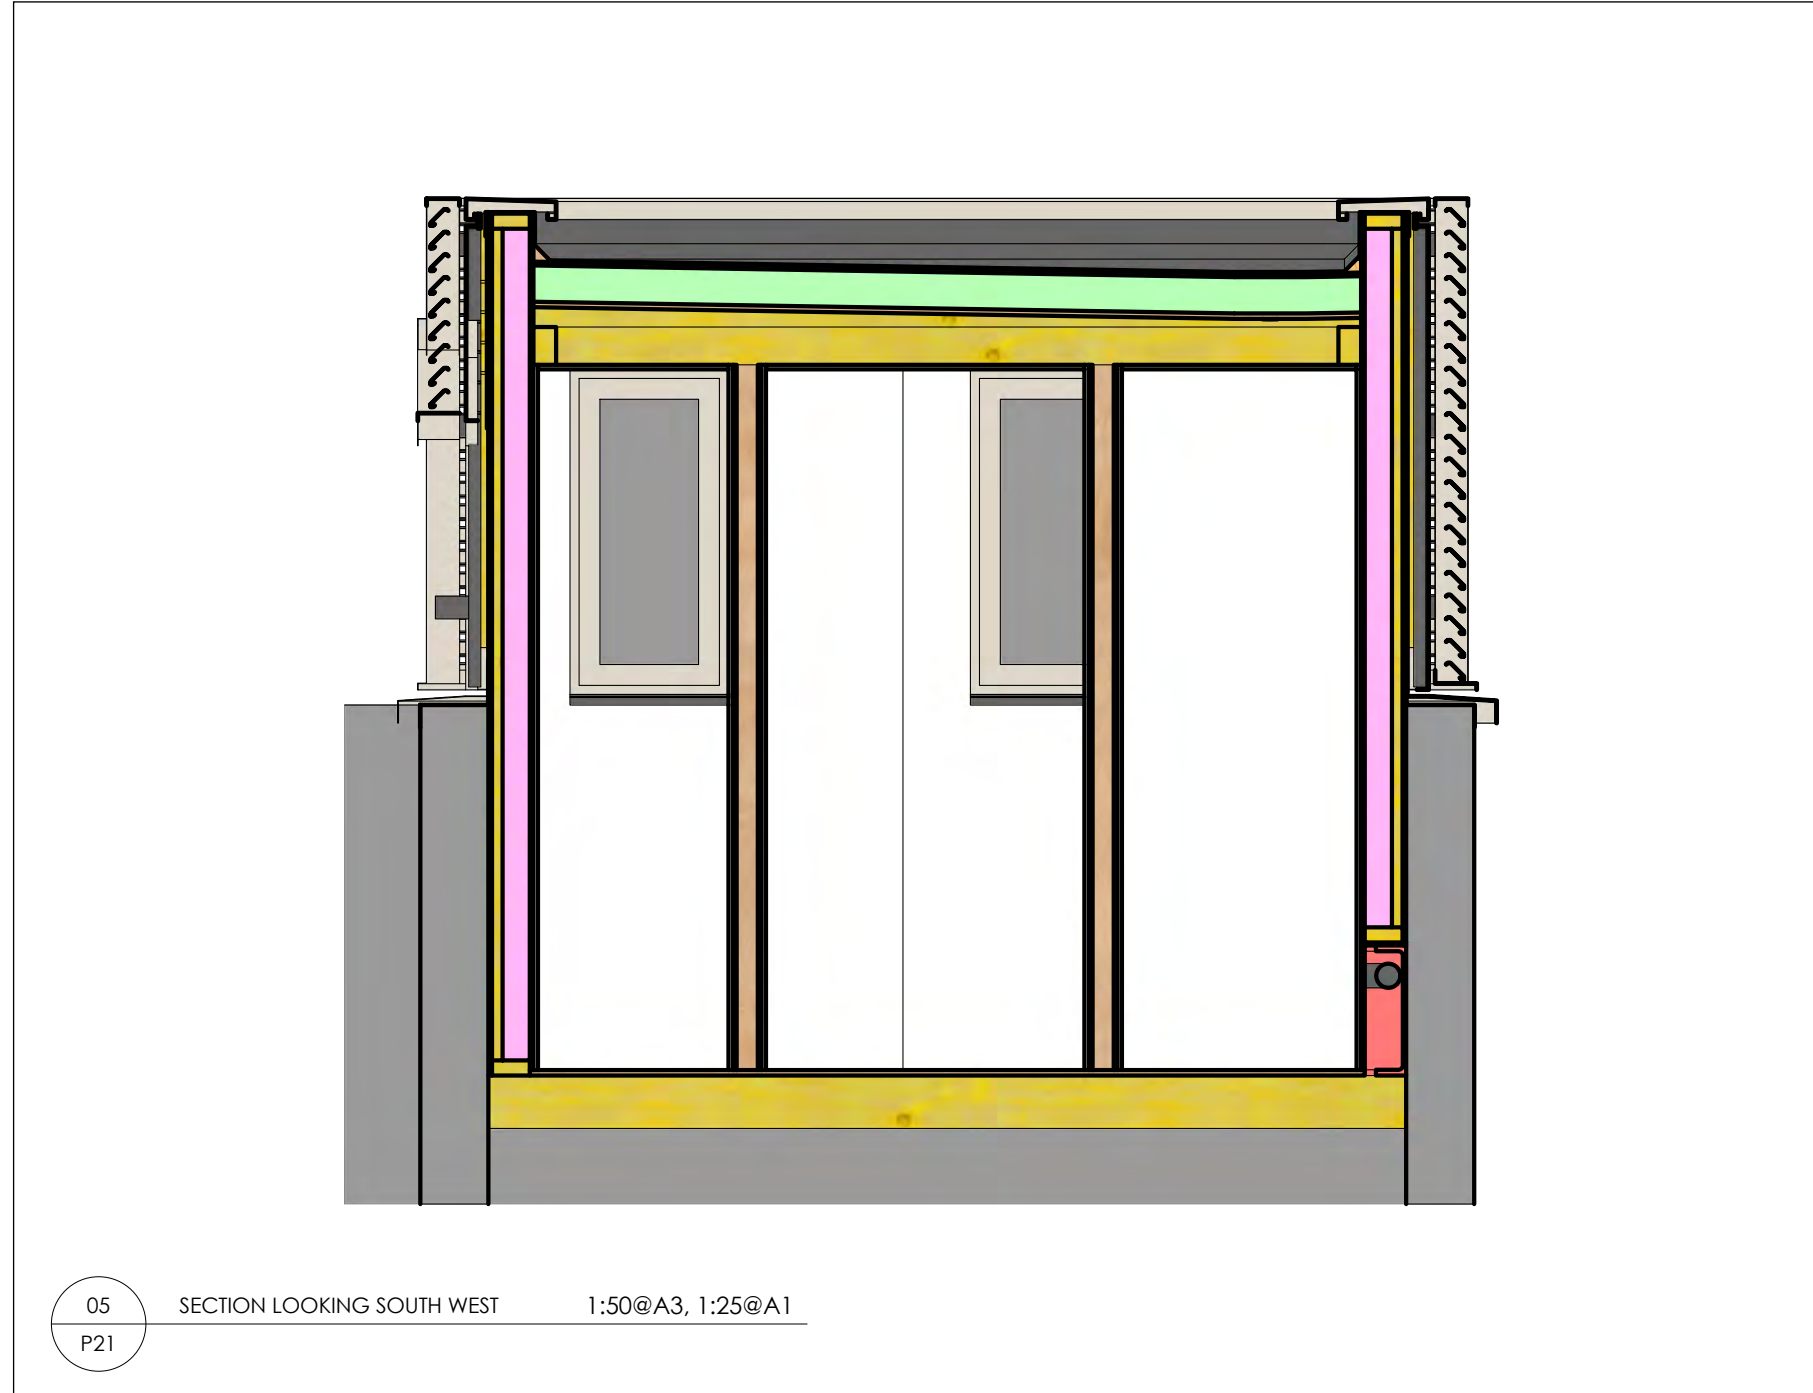


05 SECTION LOOKING SOUTH WEST 1:50@A3, 1:25@A1

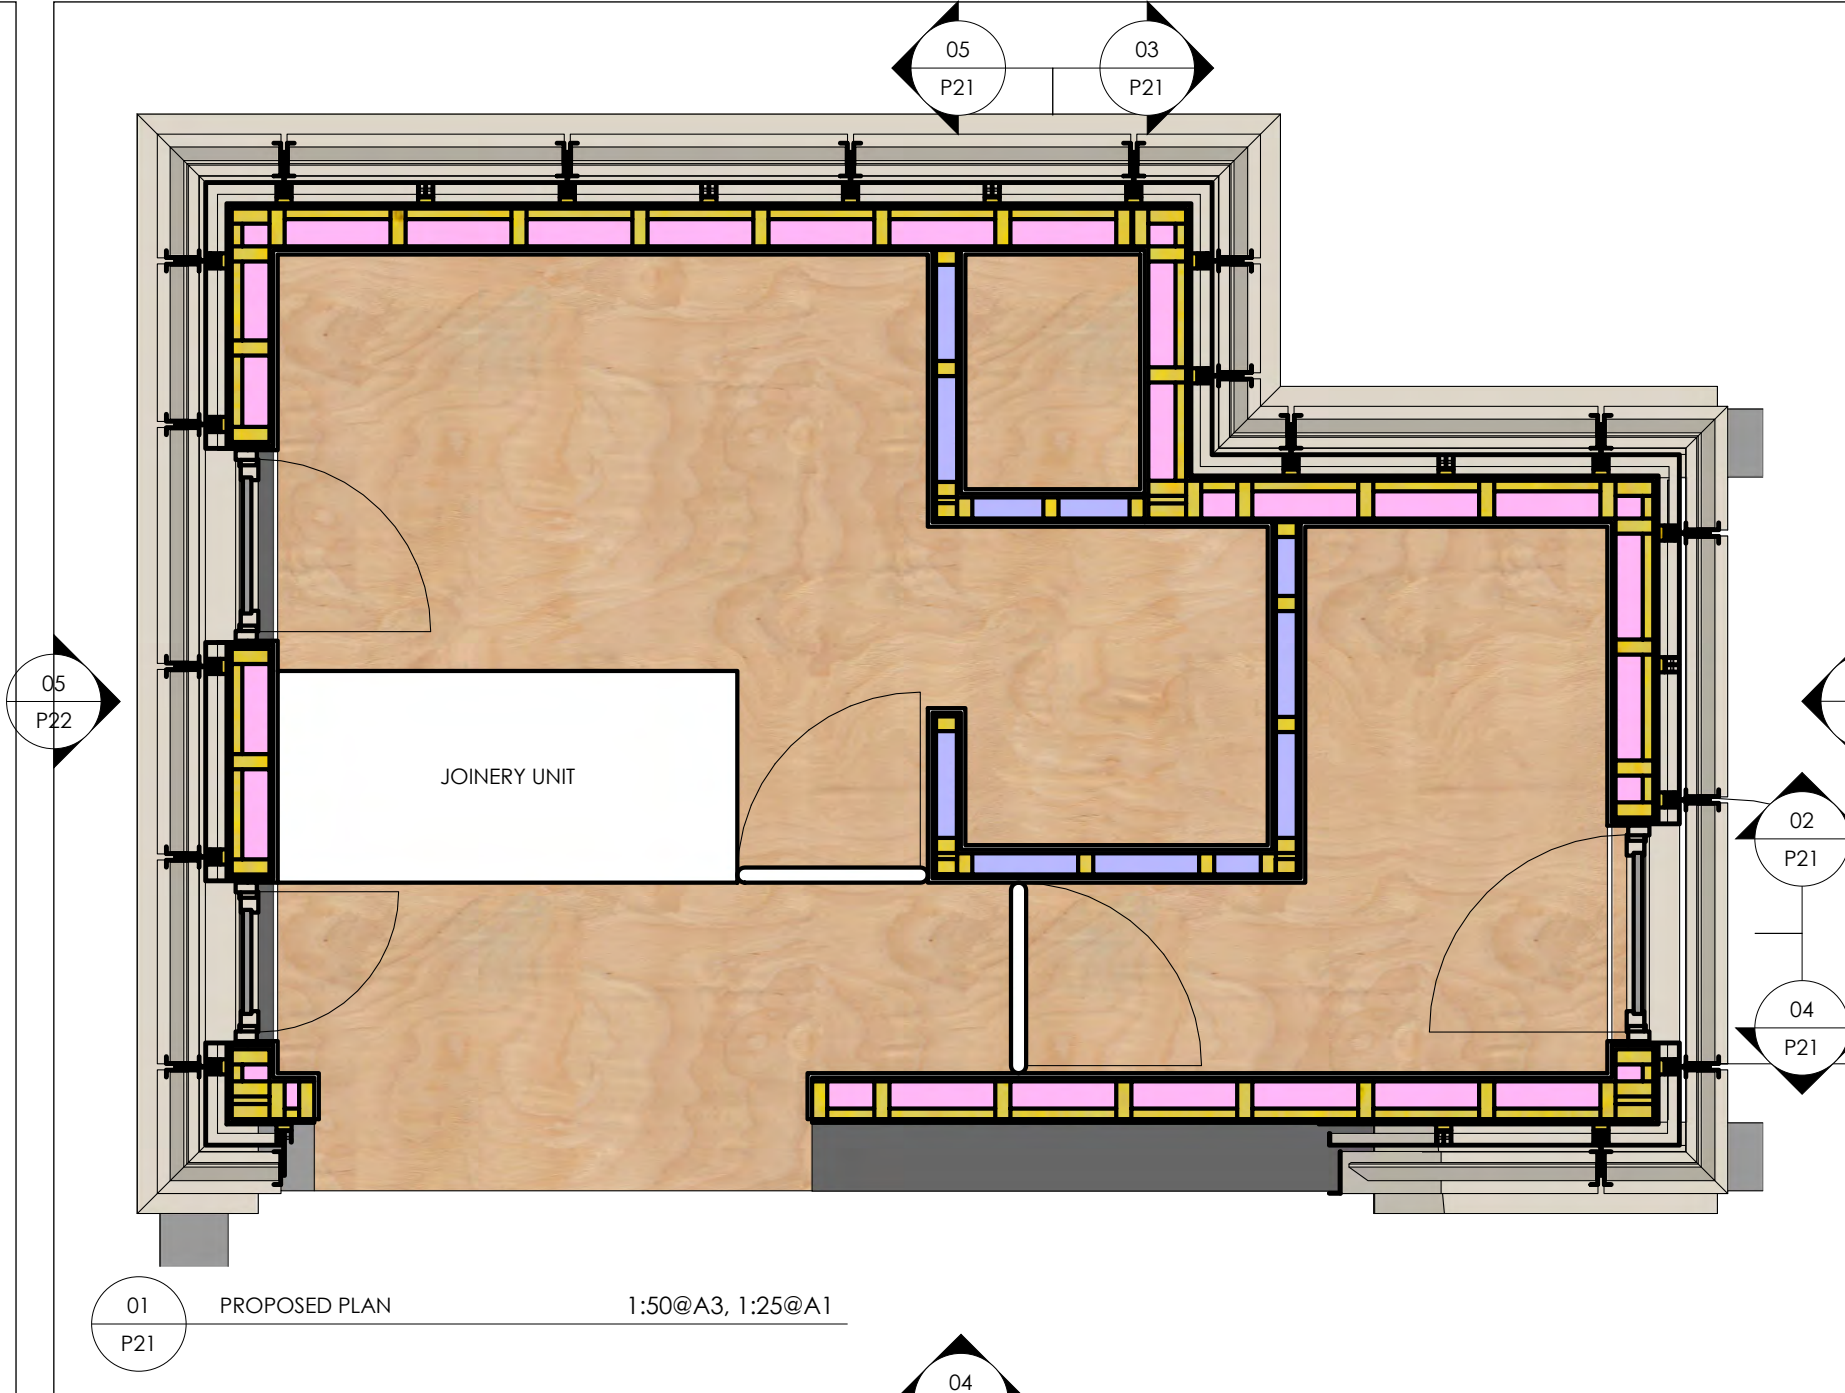

01 PROPOSED PLAN 1:50@A3, 1:25@A1

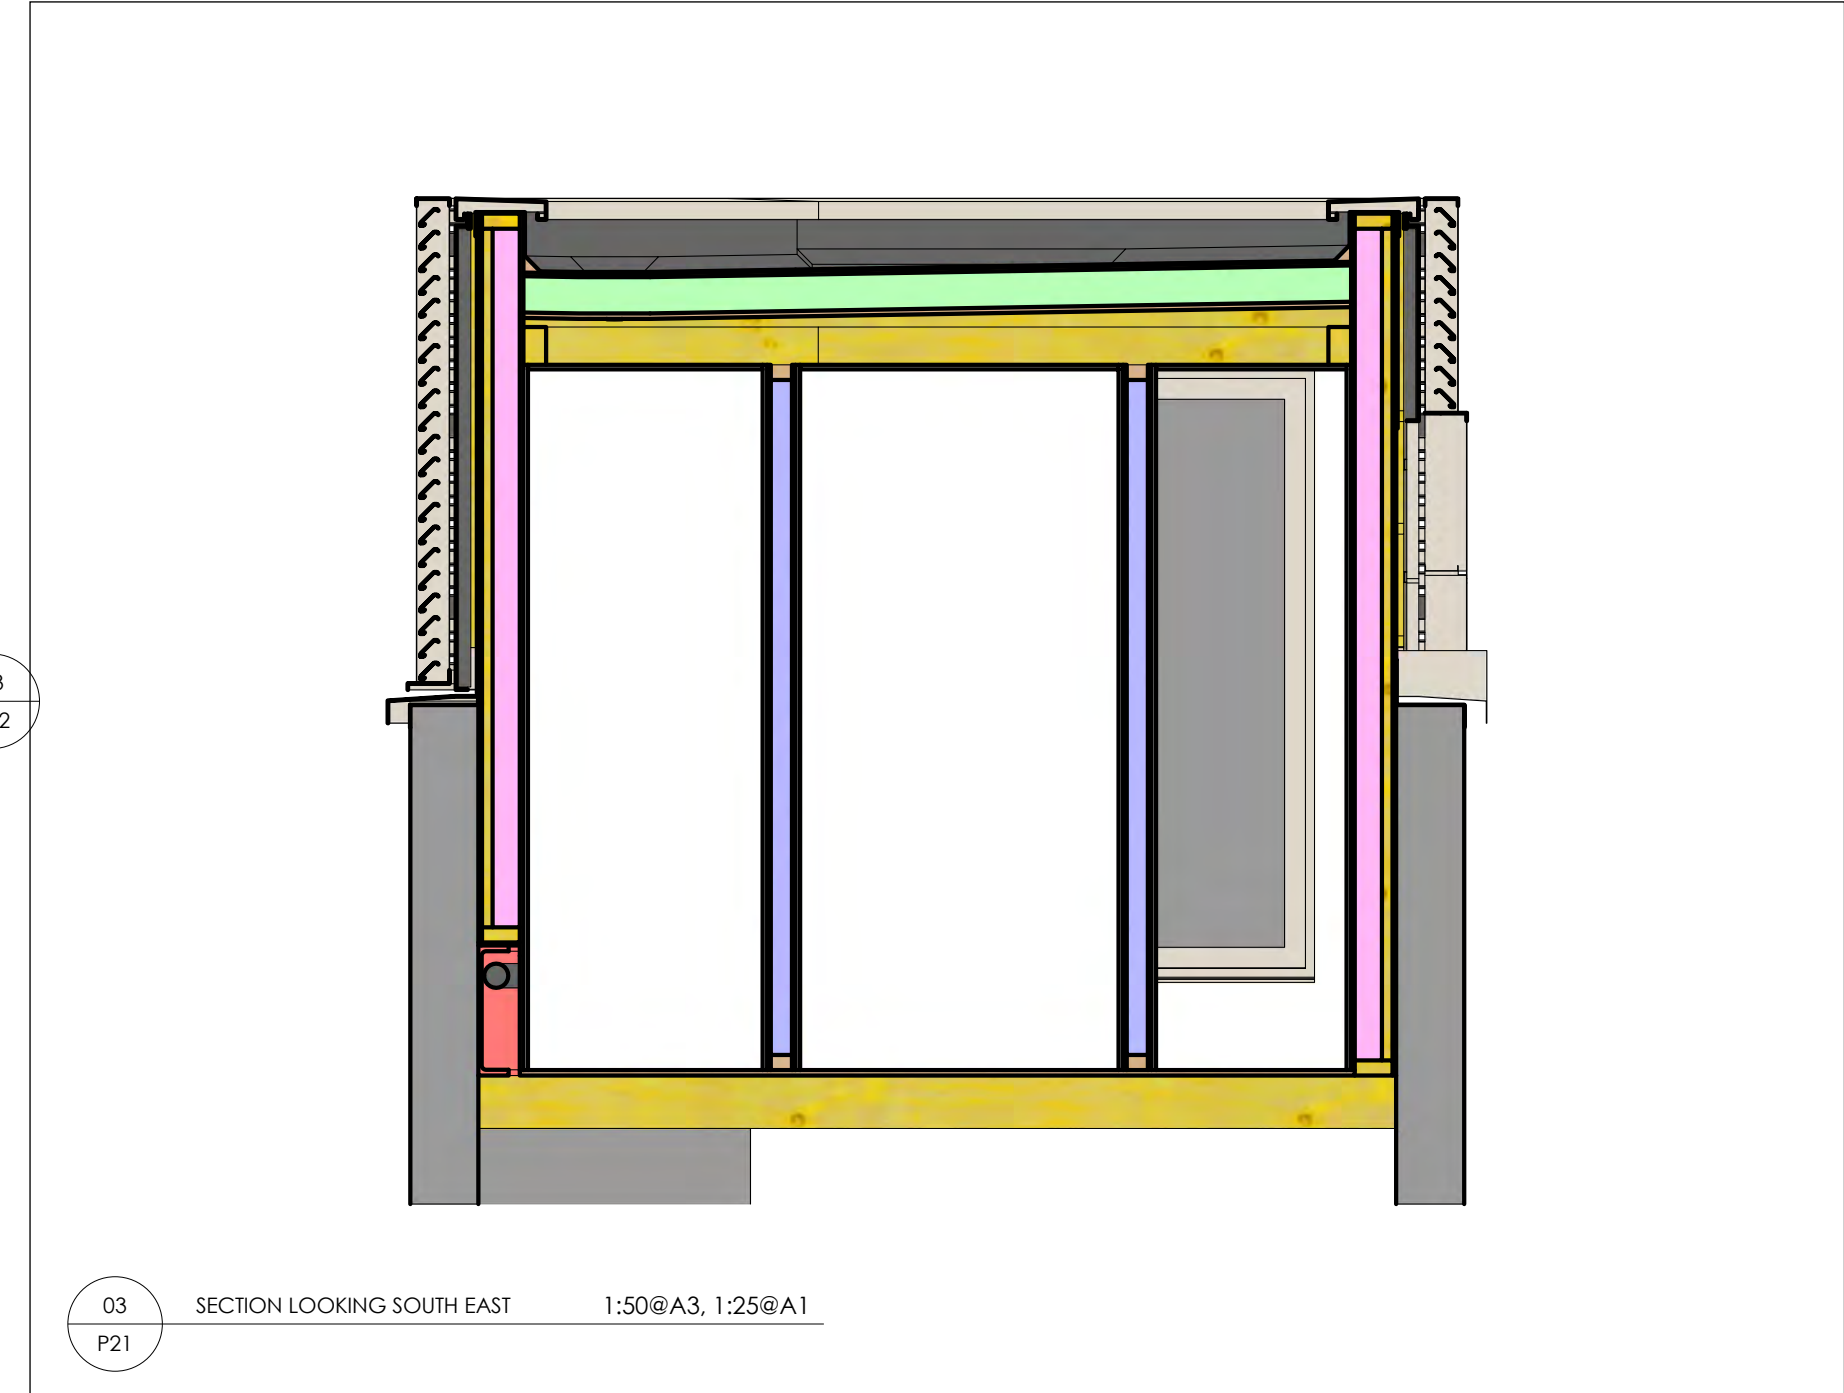

03 SECTION LOOKING SOUTH EAST 1:50@A3, 1:25@A1

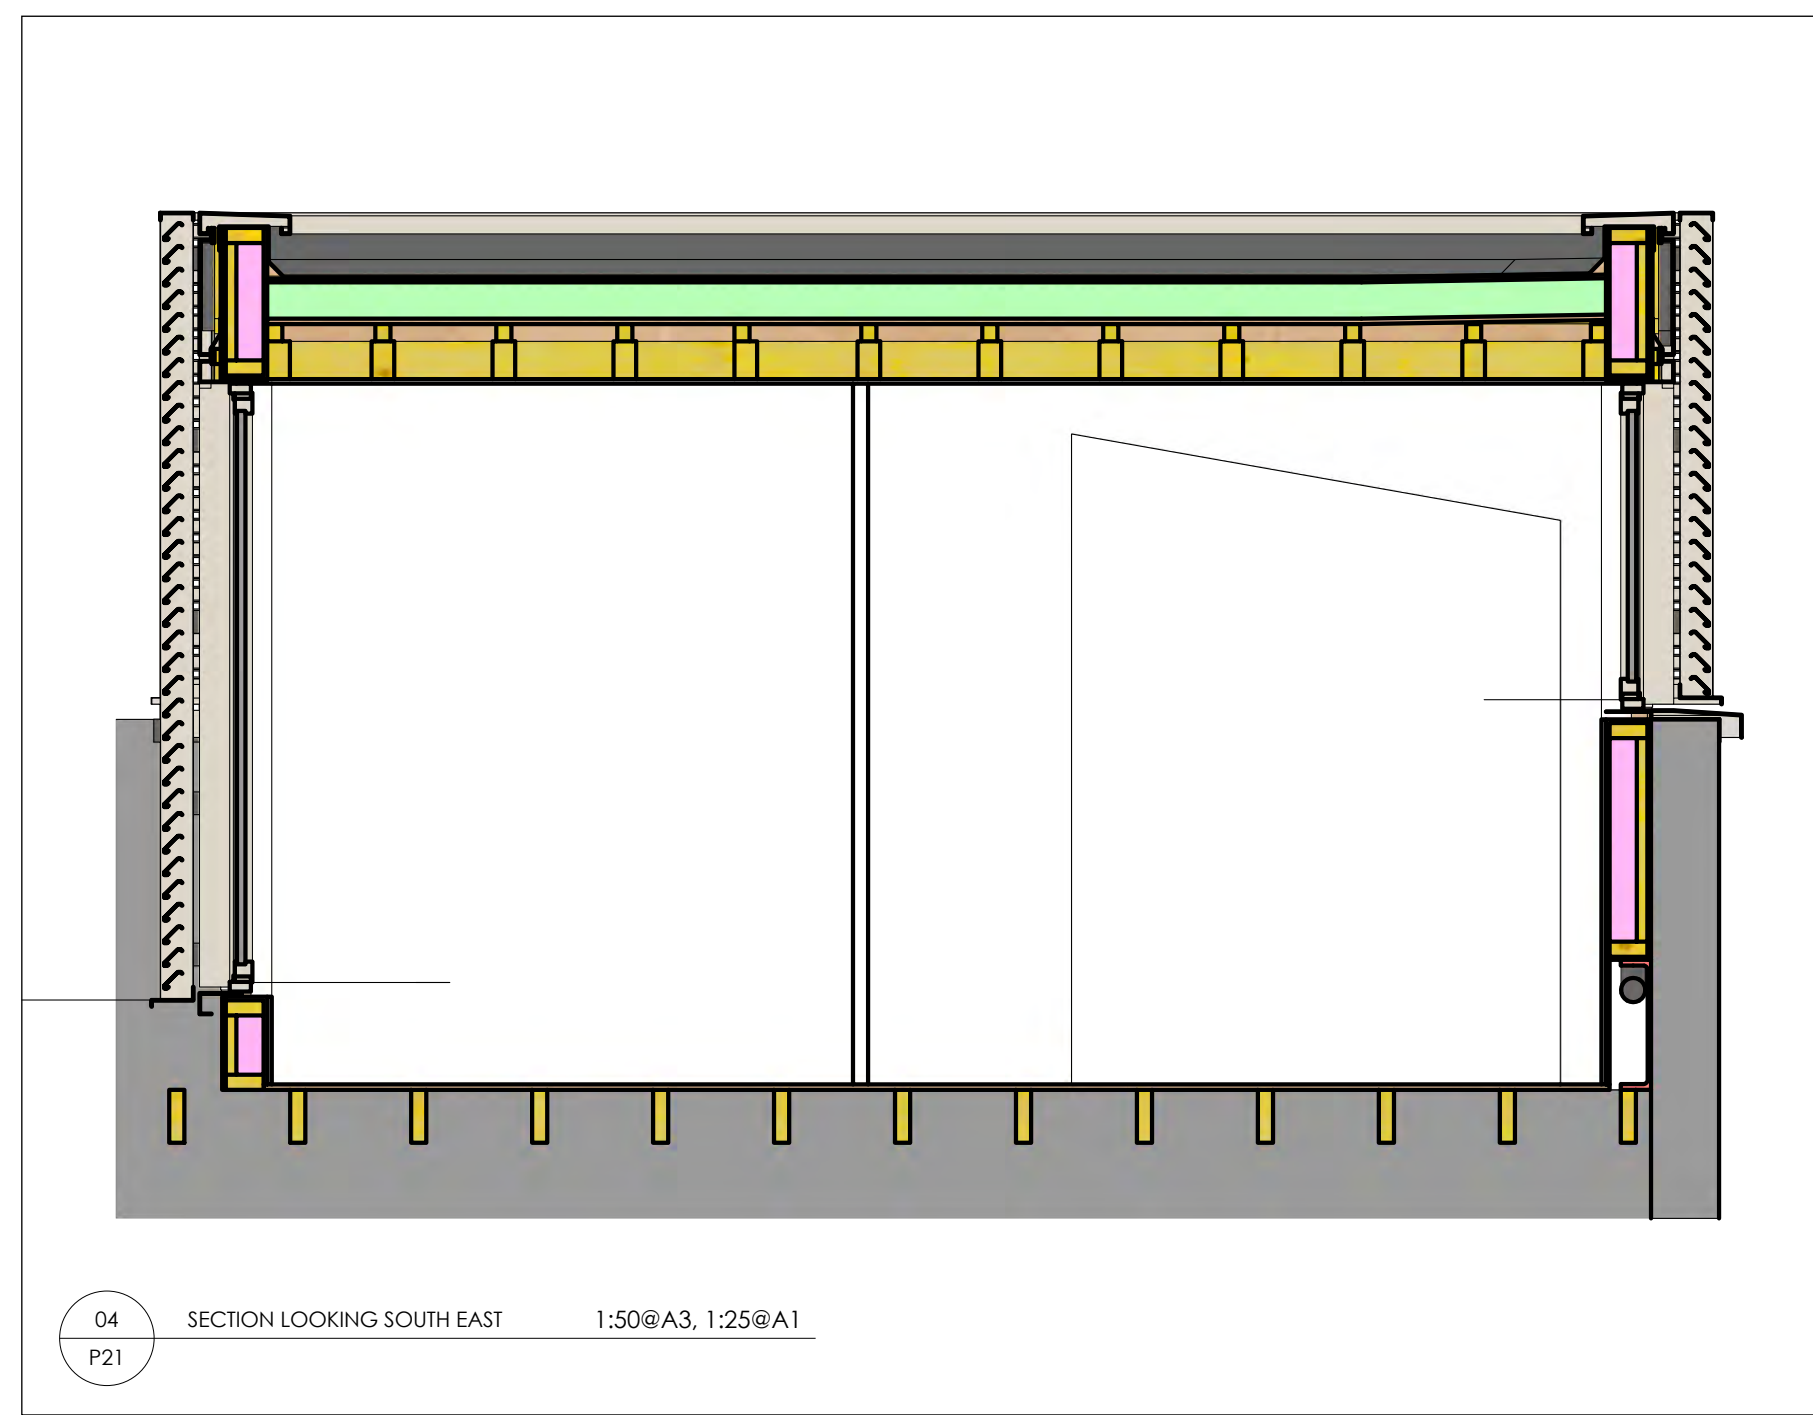

04 SECTION LOOKING SOUTH EAST 1:50@A3, 1:25@A1



Do not scale from this drawing.
All dimensions are to be checked on site.
Architect to be informed of any discrepancies.

copyright 2021
all rights reserved in chapter iv of the copyright design and
patents act 1988 have been generally asserted

Client
Mr S Maraveyas

Project
17 Murray Mews
London
NW1 9RH

Drawing
Roof Extension

Project No. 278 **Drawing No.** P21 **Rev** A

Scale 1:50@A3, 1:25@A1 **Date** May 2021

800 Group
Crabtree Road
Potters Bar
Hertfordshire
EN4 3JH

Telephone
01707 463 075

VAT Reg No GB 839 3240 20
800 Ltd Reg Office as above. Reg in England No. 0507981