



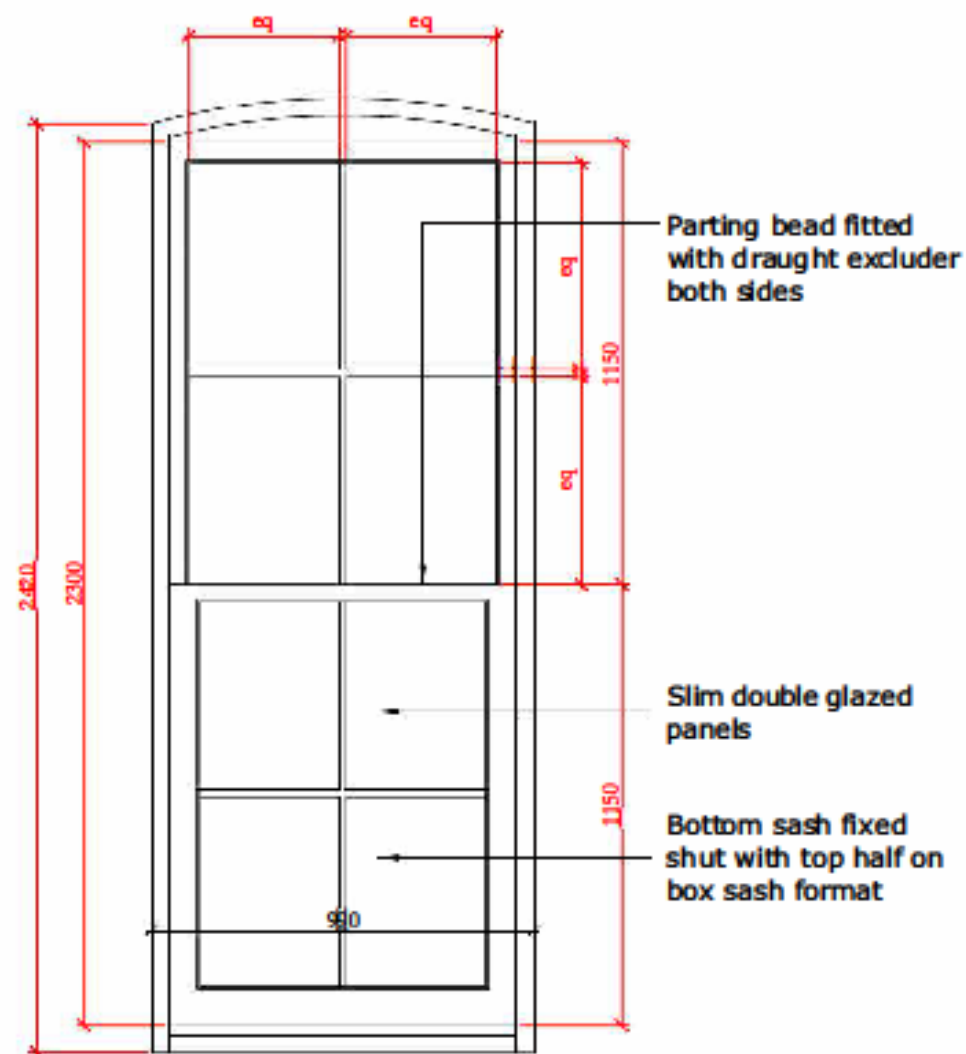


Elevation 1:10@A1 (1:20@A3)

Mid rail detail
Scale 1:10@A1
1:2@A3

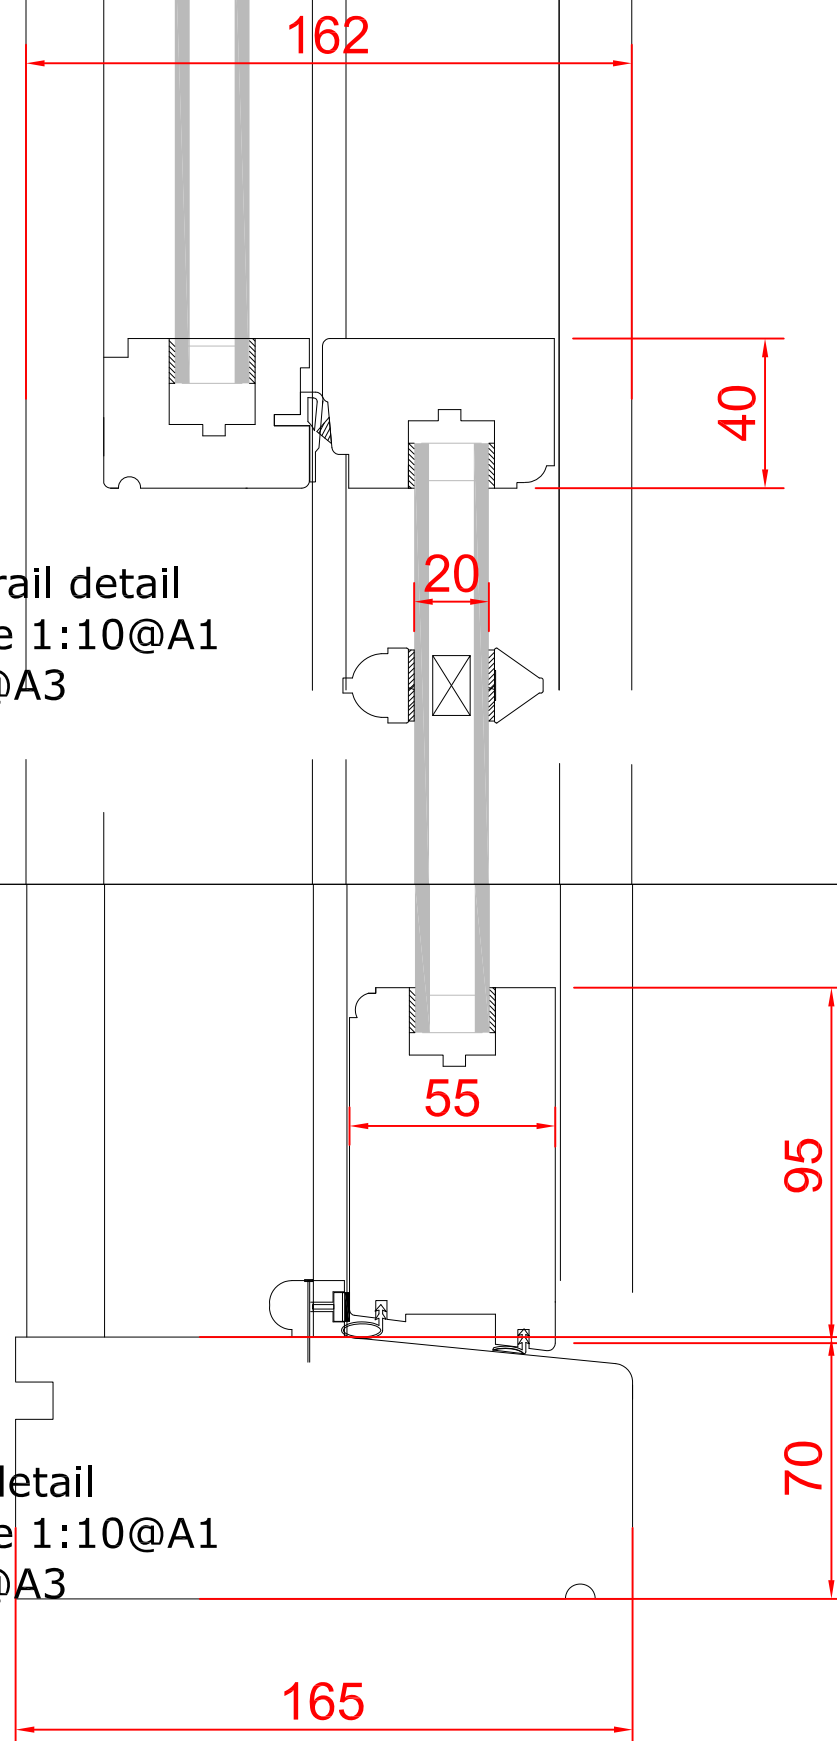

Cill detail
Scale 1:10@A1
1:2@A3

Head detail
Scale 1:10@A1
1:2@A3

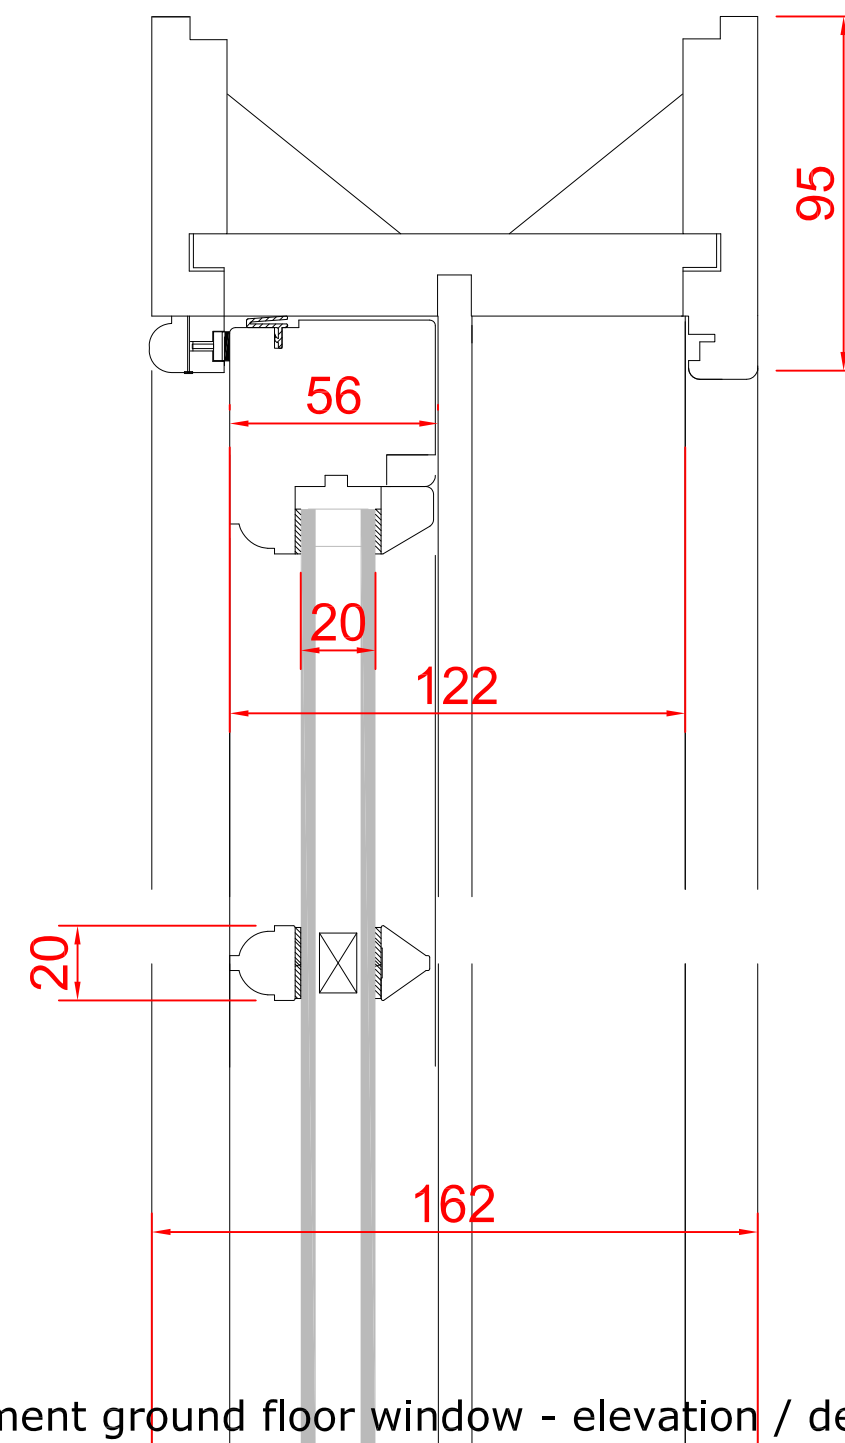

41 Arlington Road, Rear replacement ground floor window - elevation / details

Issue	planning
ad design concepts	
Project	41 Arlington Road NW1
Drawing Title:	Rear replacement ground floor window - elevation / details
Drawing Number:	69-610
Revision:	C
Date:	October 2018
Scale:	as shown
AD Design Concepts Ltd - 25 Gramplan Gardens, London NW2 1JH - www.addconcepts.co.uk - tel. 02082090343 - fax. 02084551424 - e-mail: info@addconcepts.co.uk	