



DO NOT SCALE DRAWINGS. THE CONTRACTOR IS RESPONSIBLE FOR CHECKING DIMENSIONS & ANY DISCREPANCY IS TO BE REFERRED TO THE ARCHITECT.

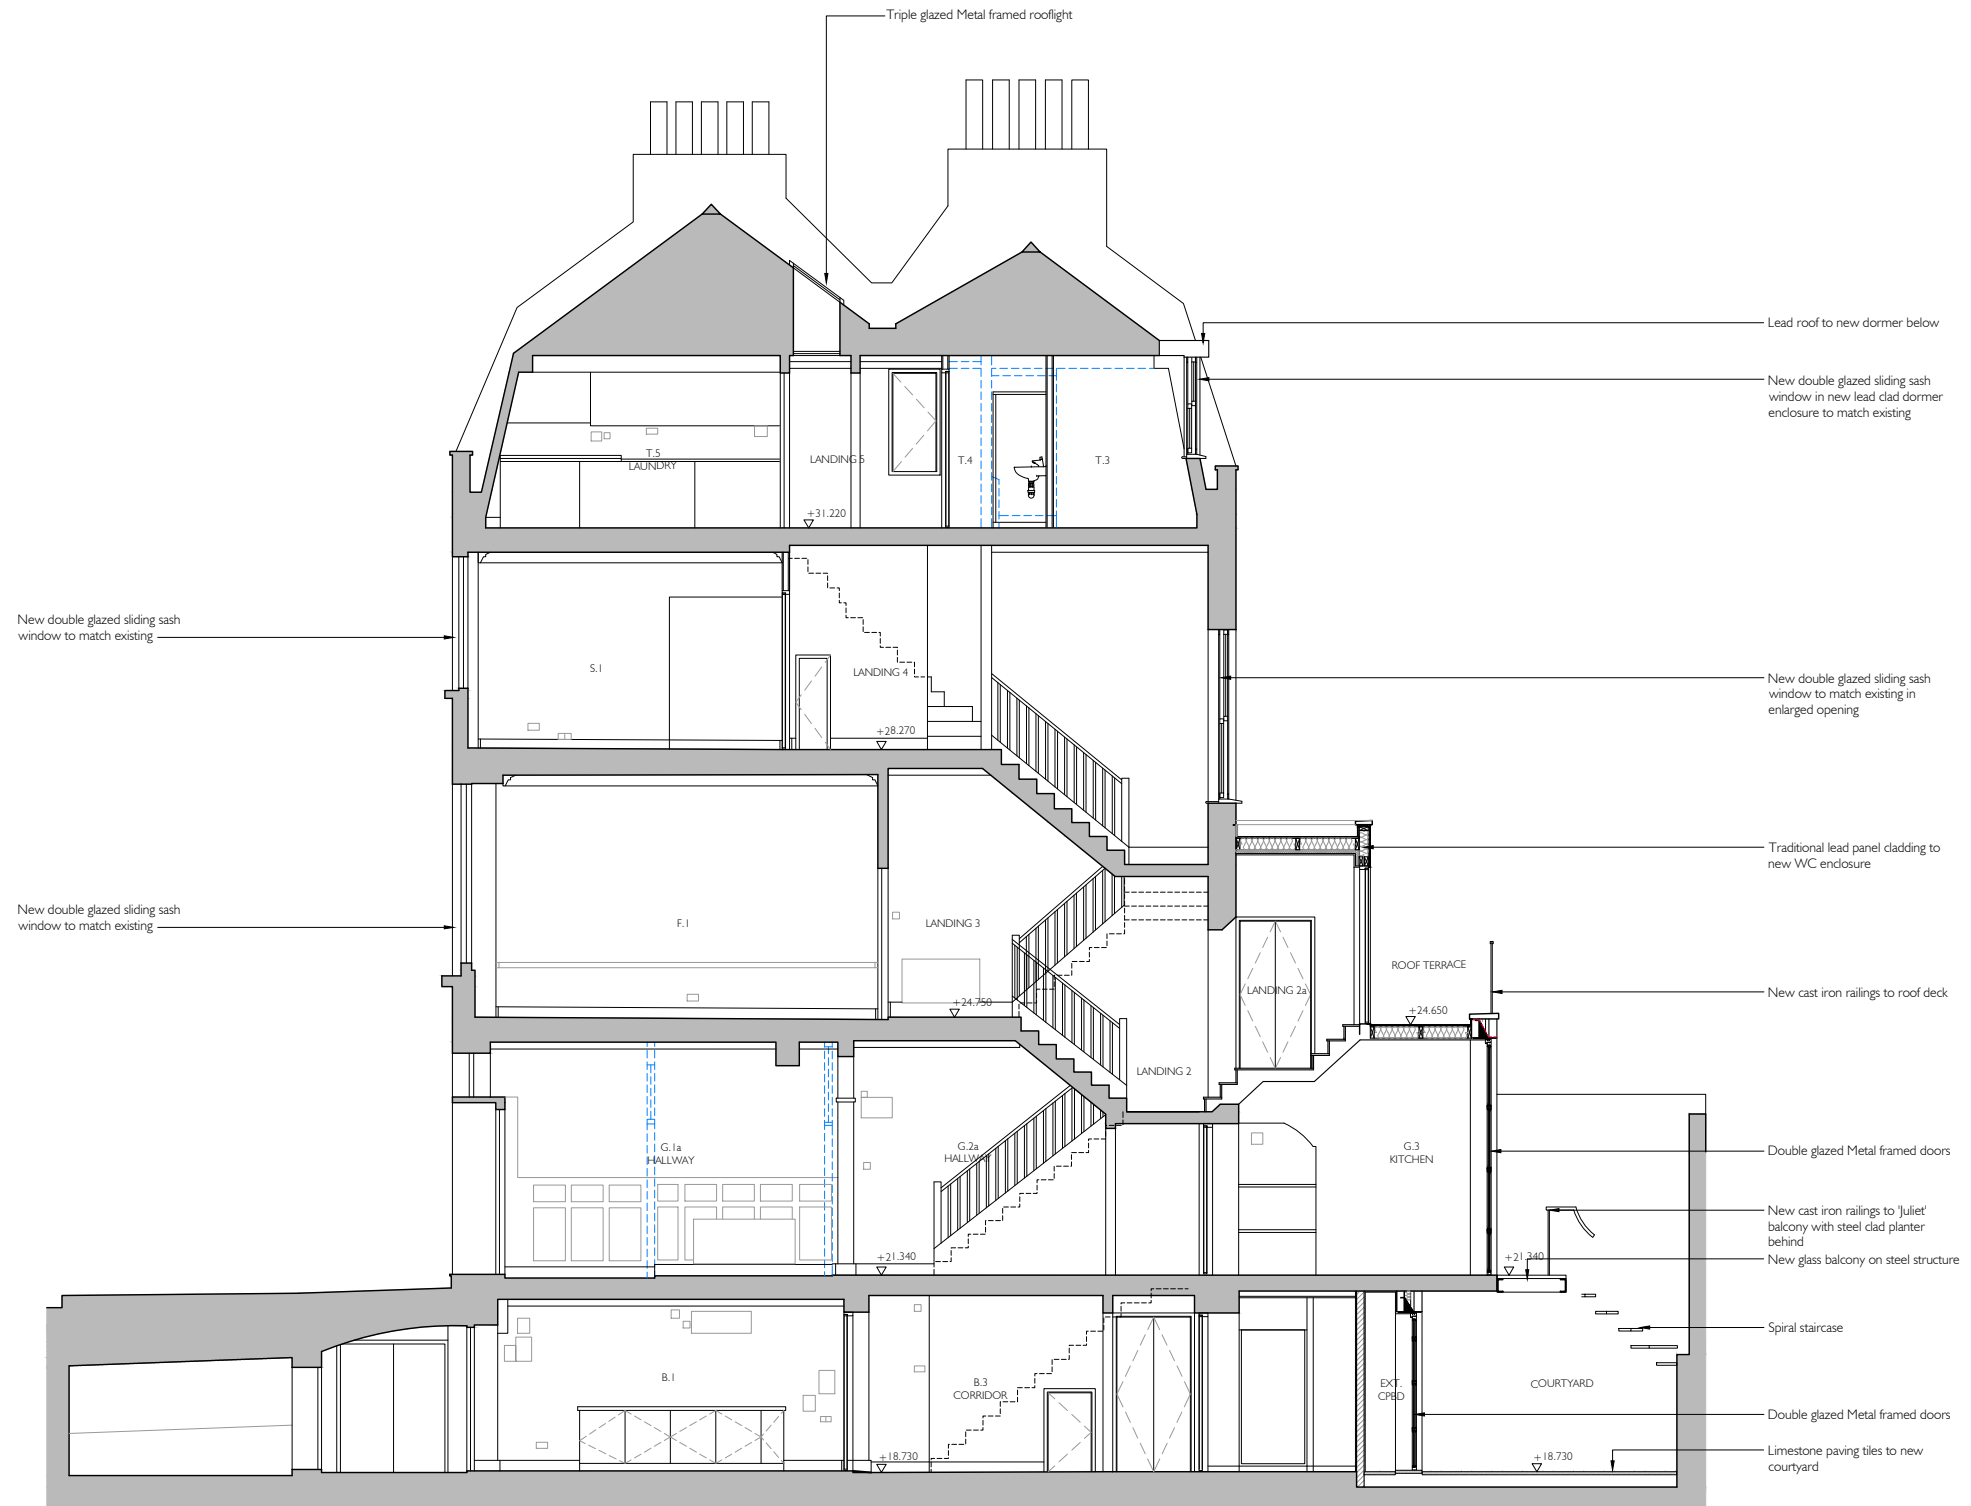

A  
300 SECTION A-A  
AS PROPOSED

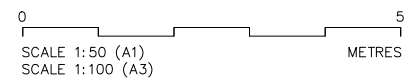

PI	PLANNING	Apr 21
REV.	AMENDMENT	DATE

**THOMAS FORD & PARTNERS**  
**CHARTERED ARCHITECTS SURVEYORS**

177 KIRKDALE  
 SYDENHAM • LONDON • SE26 4QH  
 TEL 020 8659 3250 • FAX 020 8659 3146  
 EMAIL tfp@thomasford.co.uk

PROJECT			
41 DOUGHTY STREET RENOVATION CAMDEN			
TITLE			
SECTION A-A AS PROPOSED			
DRAWN	DATE	SCALES	CHECKED
Sed	Mar 21	1:50@A1	
PROJECT REF.		DRG. No.	REV
381401		GA-300	PI