


DO NOT SCALE DRAWINGS. THE CONTRACTOR IS RESPONSIBLE FOR CHECKING DIMENSIONS & ANY DISCREPANCY IS TO BE REFERRED TO THE ARCHITECT.

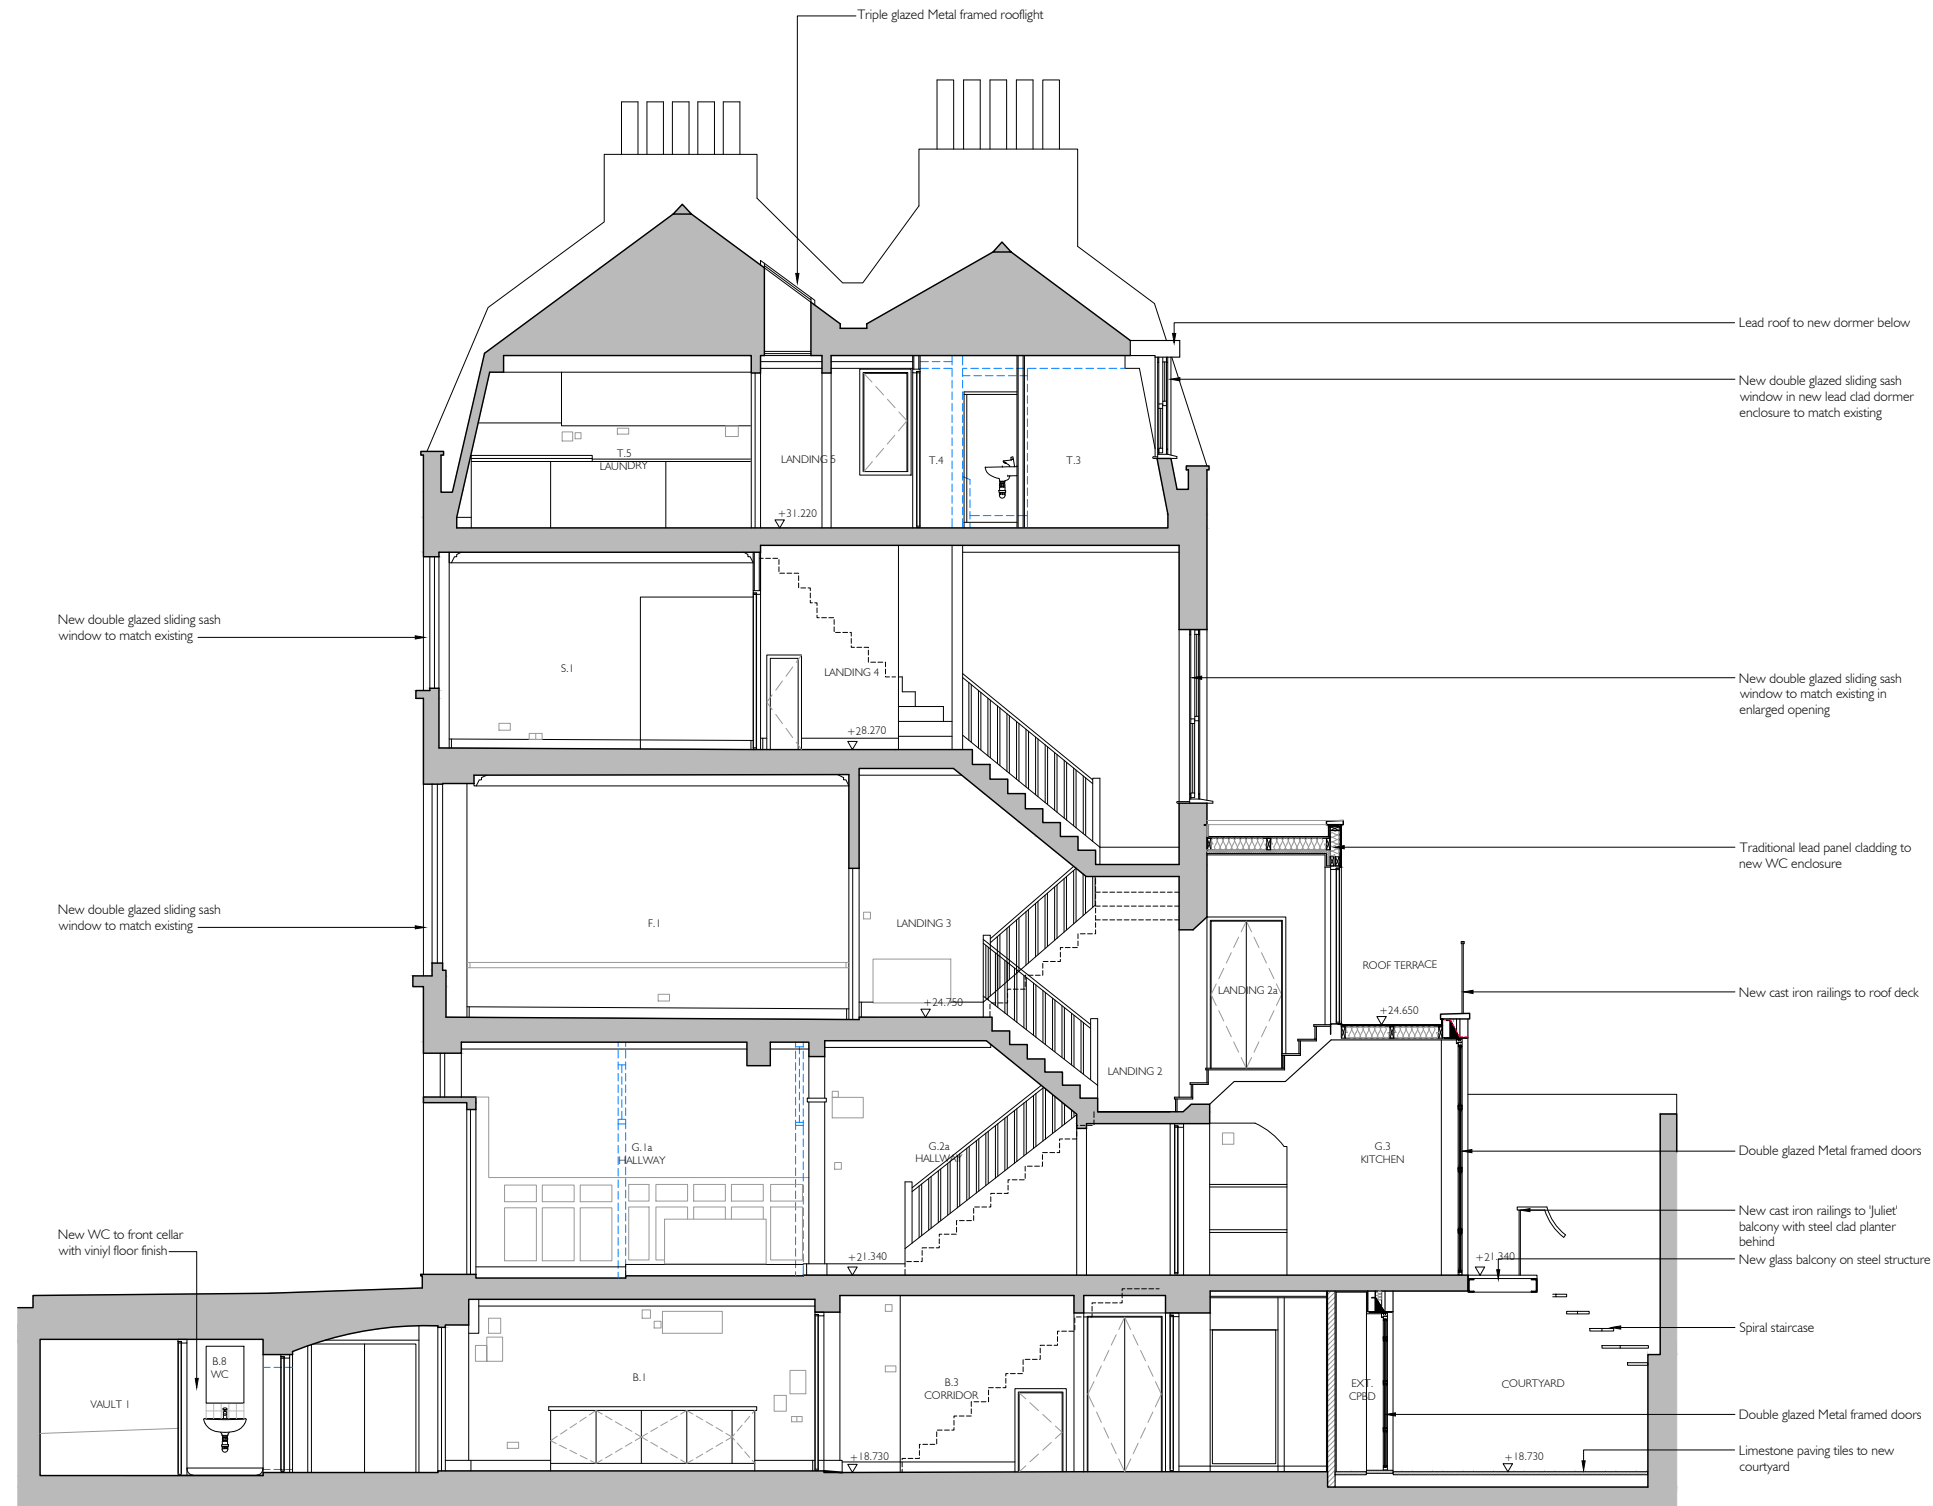

A  
300 SECTION A-A  
AS PROPOSED

0 5  
SCALE 1:50 (A1)  
SCALE 1:100 (A3) METRES

PI	PLANNING	May 21
REV.	AMENDMENT	DATE

THOMAS  
FORD  
& PARTNERS  
CHARTERED  
ARCHITECTS  
SURVEYORS

177 KIRKDALE  
SYDENHAM • LONDON • SE26 4QH  
TEL 020 8659 3250 • FAX 020 8659 3146  
EMAIL tfp@thomasford.co.uk

PROJECT  
41 DOUGHTY STREET  
RENOVATION  
CAMDEN

TITLE  
SECTION A-A  
AS PROPOSED

DRAWN	DATE	SCALE	CHECKED
Sed	Mar 21	1:50@A1	
PROJECT REF.	DRG. No.	REV	
381401	GA-300	PI	