


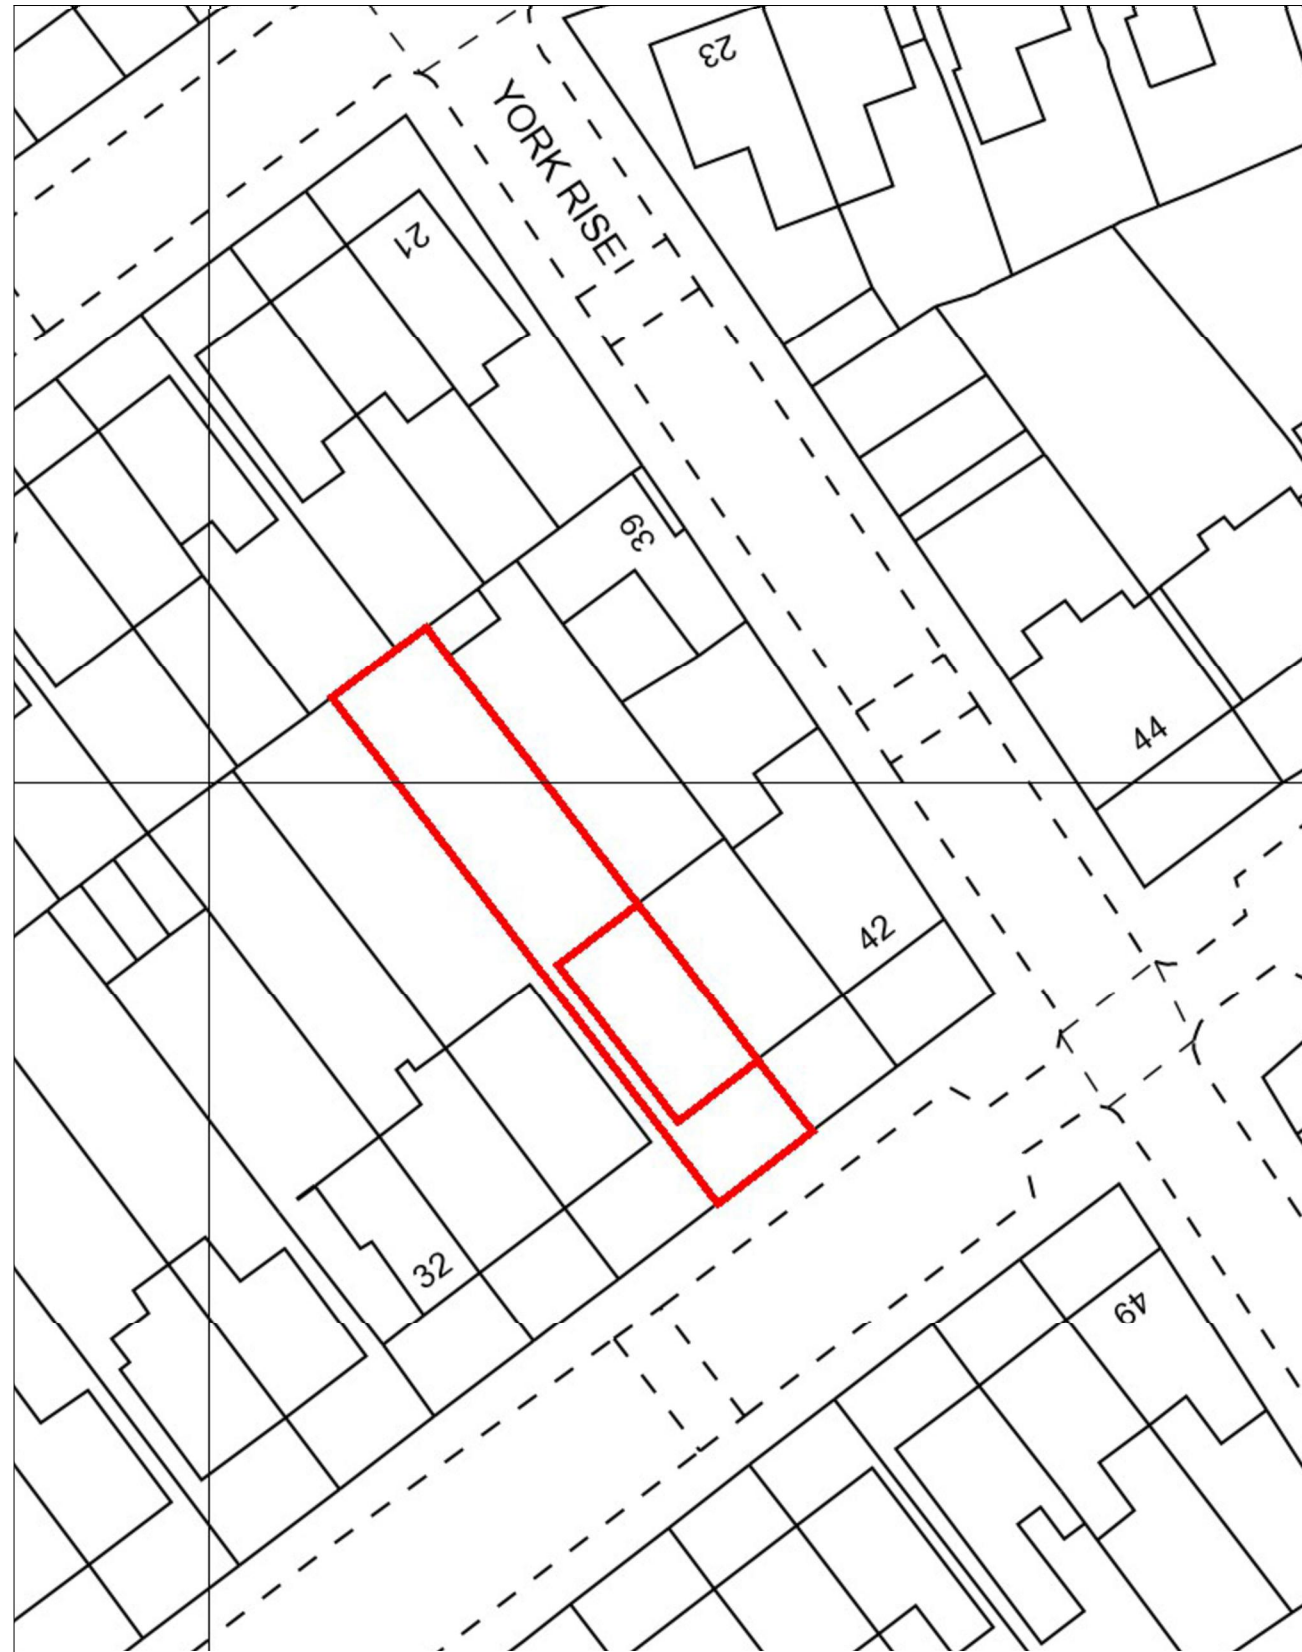

Metres



Metres

# FELIXDB

12 Chichester Road  
London NW6 5QN

t. 07966264656

[felix@felixdb.co.uk](mailto:felix@felixdb.co.uk)

drawing no. FDB-38DP-A001

title: LOCATION AND BLOCK PLAN

project: 38 DARTMOUTH PARK ROAD  
NW5 1SX

date:

revision no.

drawn by: FP

scale: 1:1250@A3, 1:500@A3

dimensions to be checked on site before construction