




Plender Street



Plender Street




Camden High Street (no furniture)

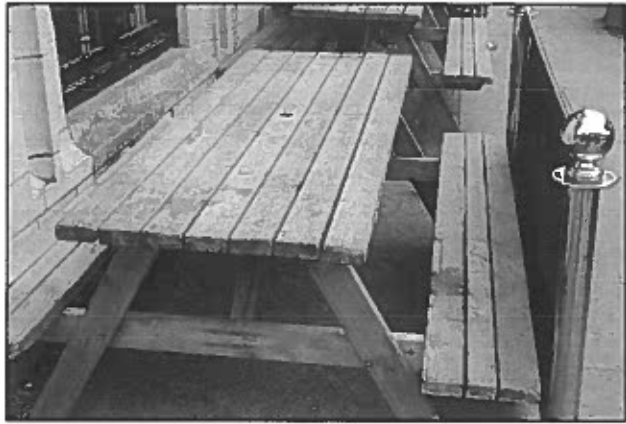

Timber Bench



Removable Barrier

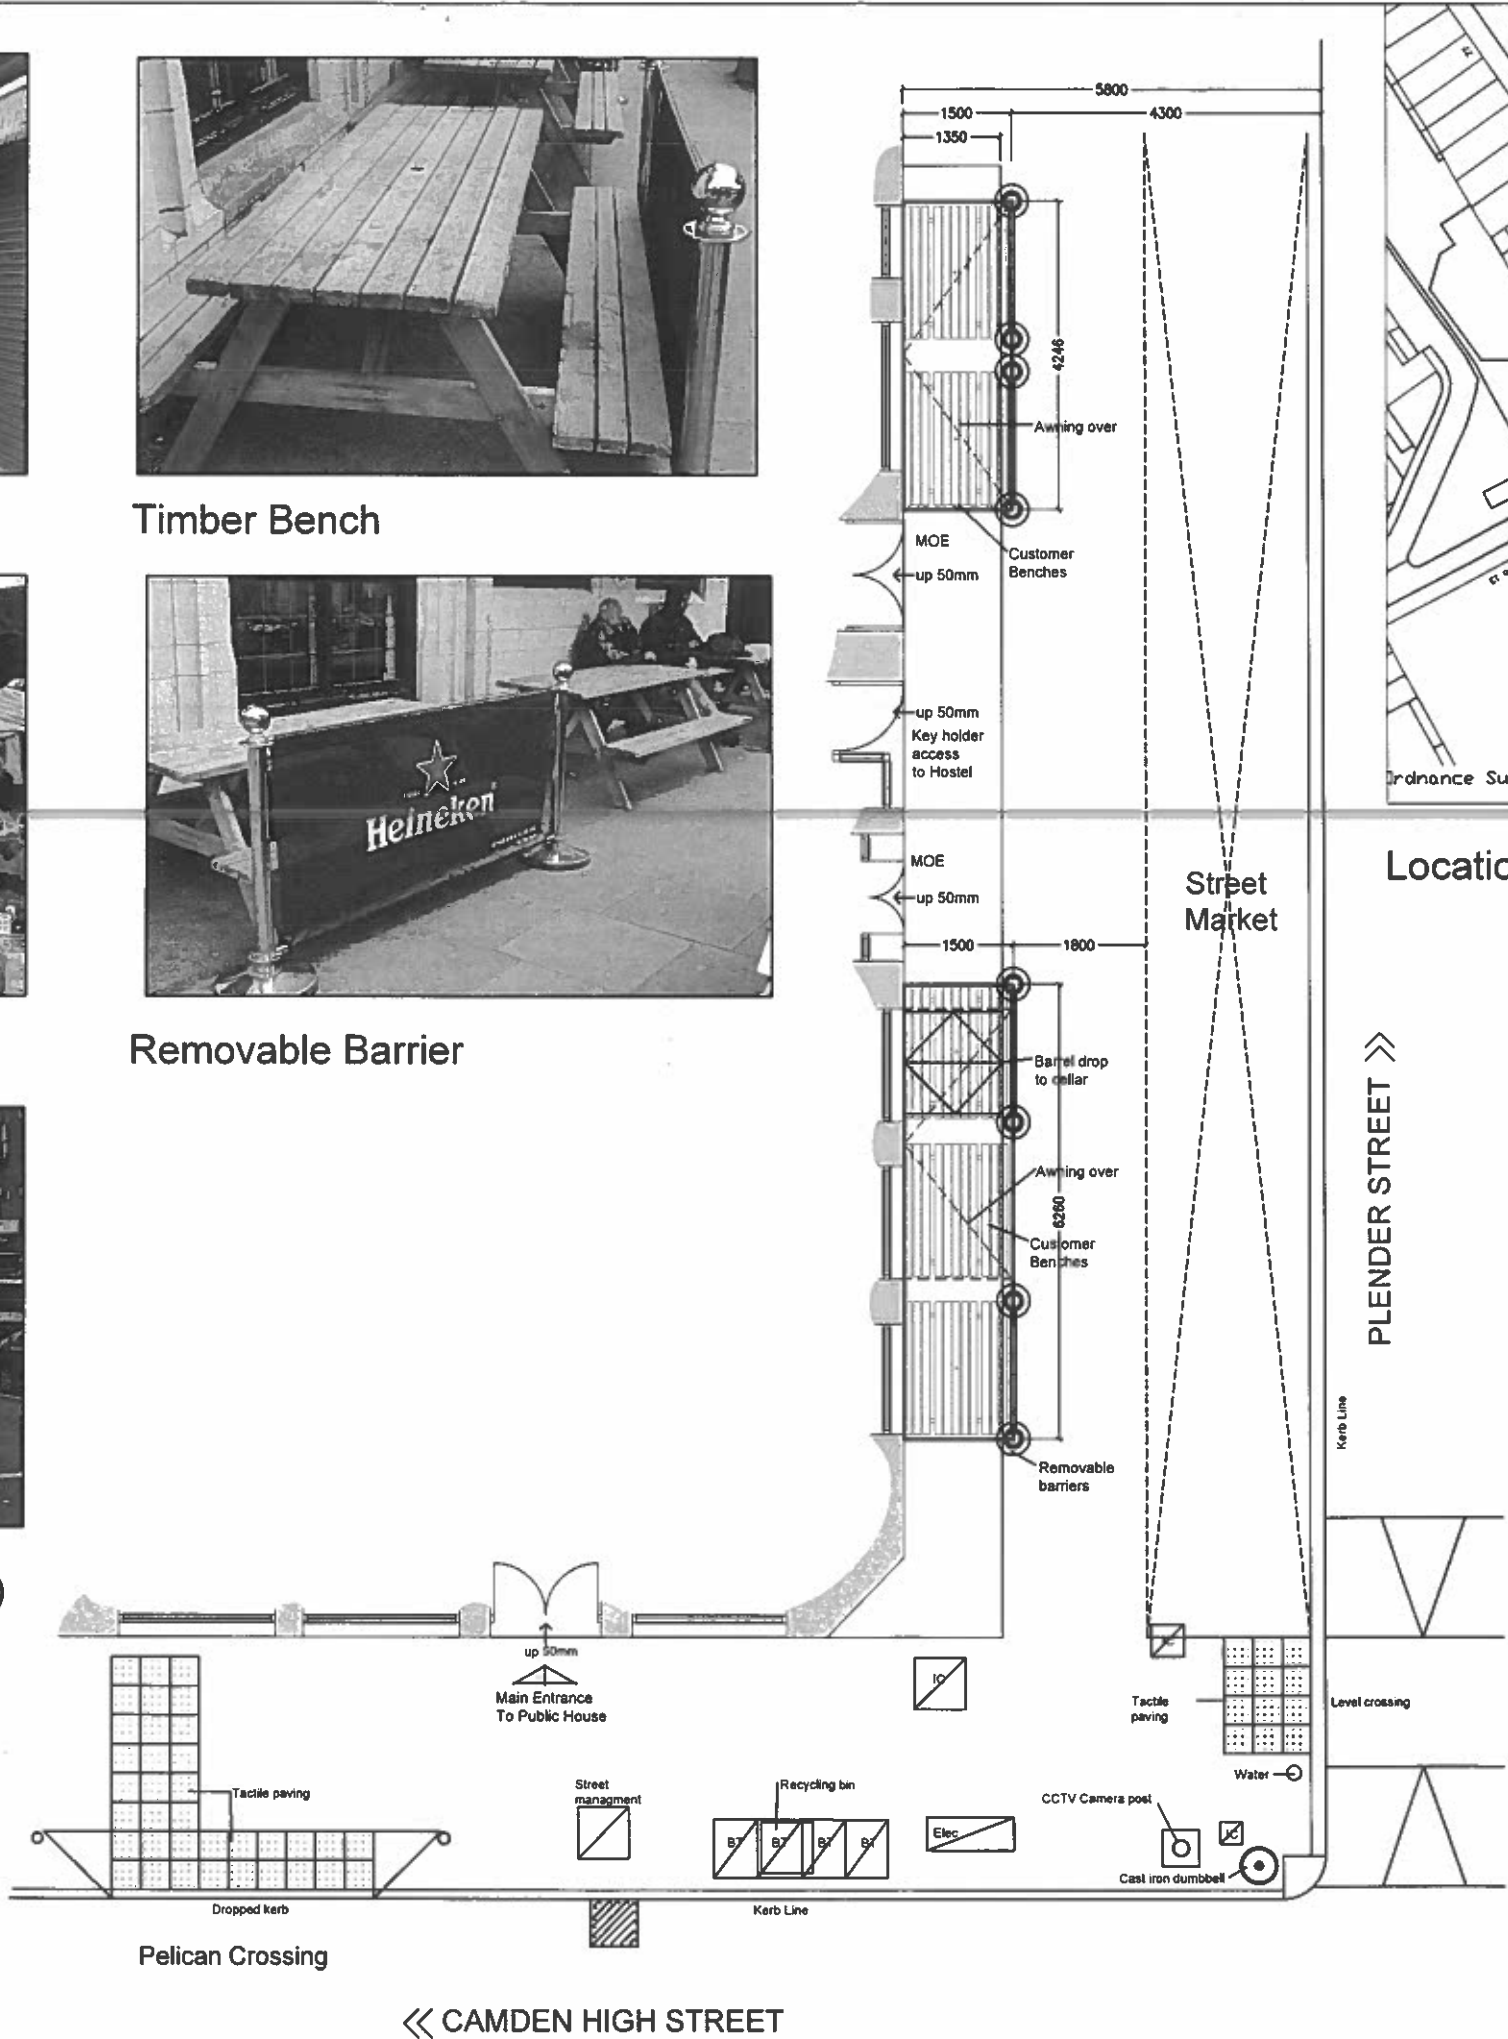

Date 14.04.15

Rev: Drawing Number: 2921-01

Scale: 1:100 @A3 Project: Belushi's Bar, Camden 48-50 Camden High Street London NW1 0LT

PembrookDesign

NOTE: CONTRACTORS ARE TO CHECK ALL SIZES AND DIMENSIONS BEFORE SETTING OUT ANY SITE OR SHOPWORK. ANY ERRORS OR DISCREPANCIES TO BE REPORTED AND RESOLVED BY THE SITE SPECIFIC PROJECT DESIGNER / BUILDER AND RESPECTIVE AGENTS.