


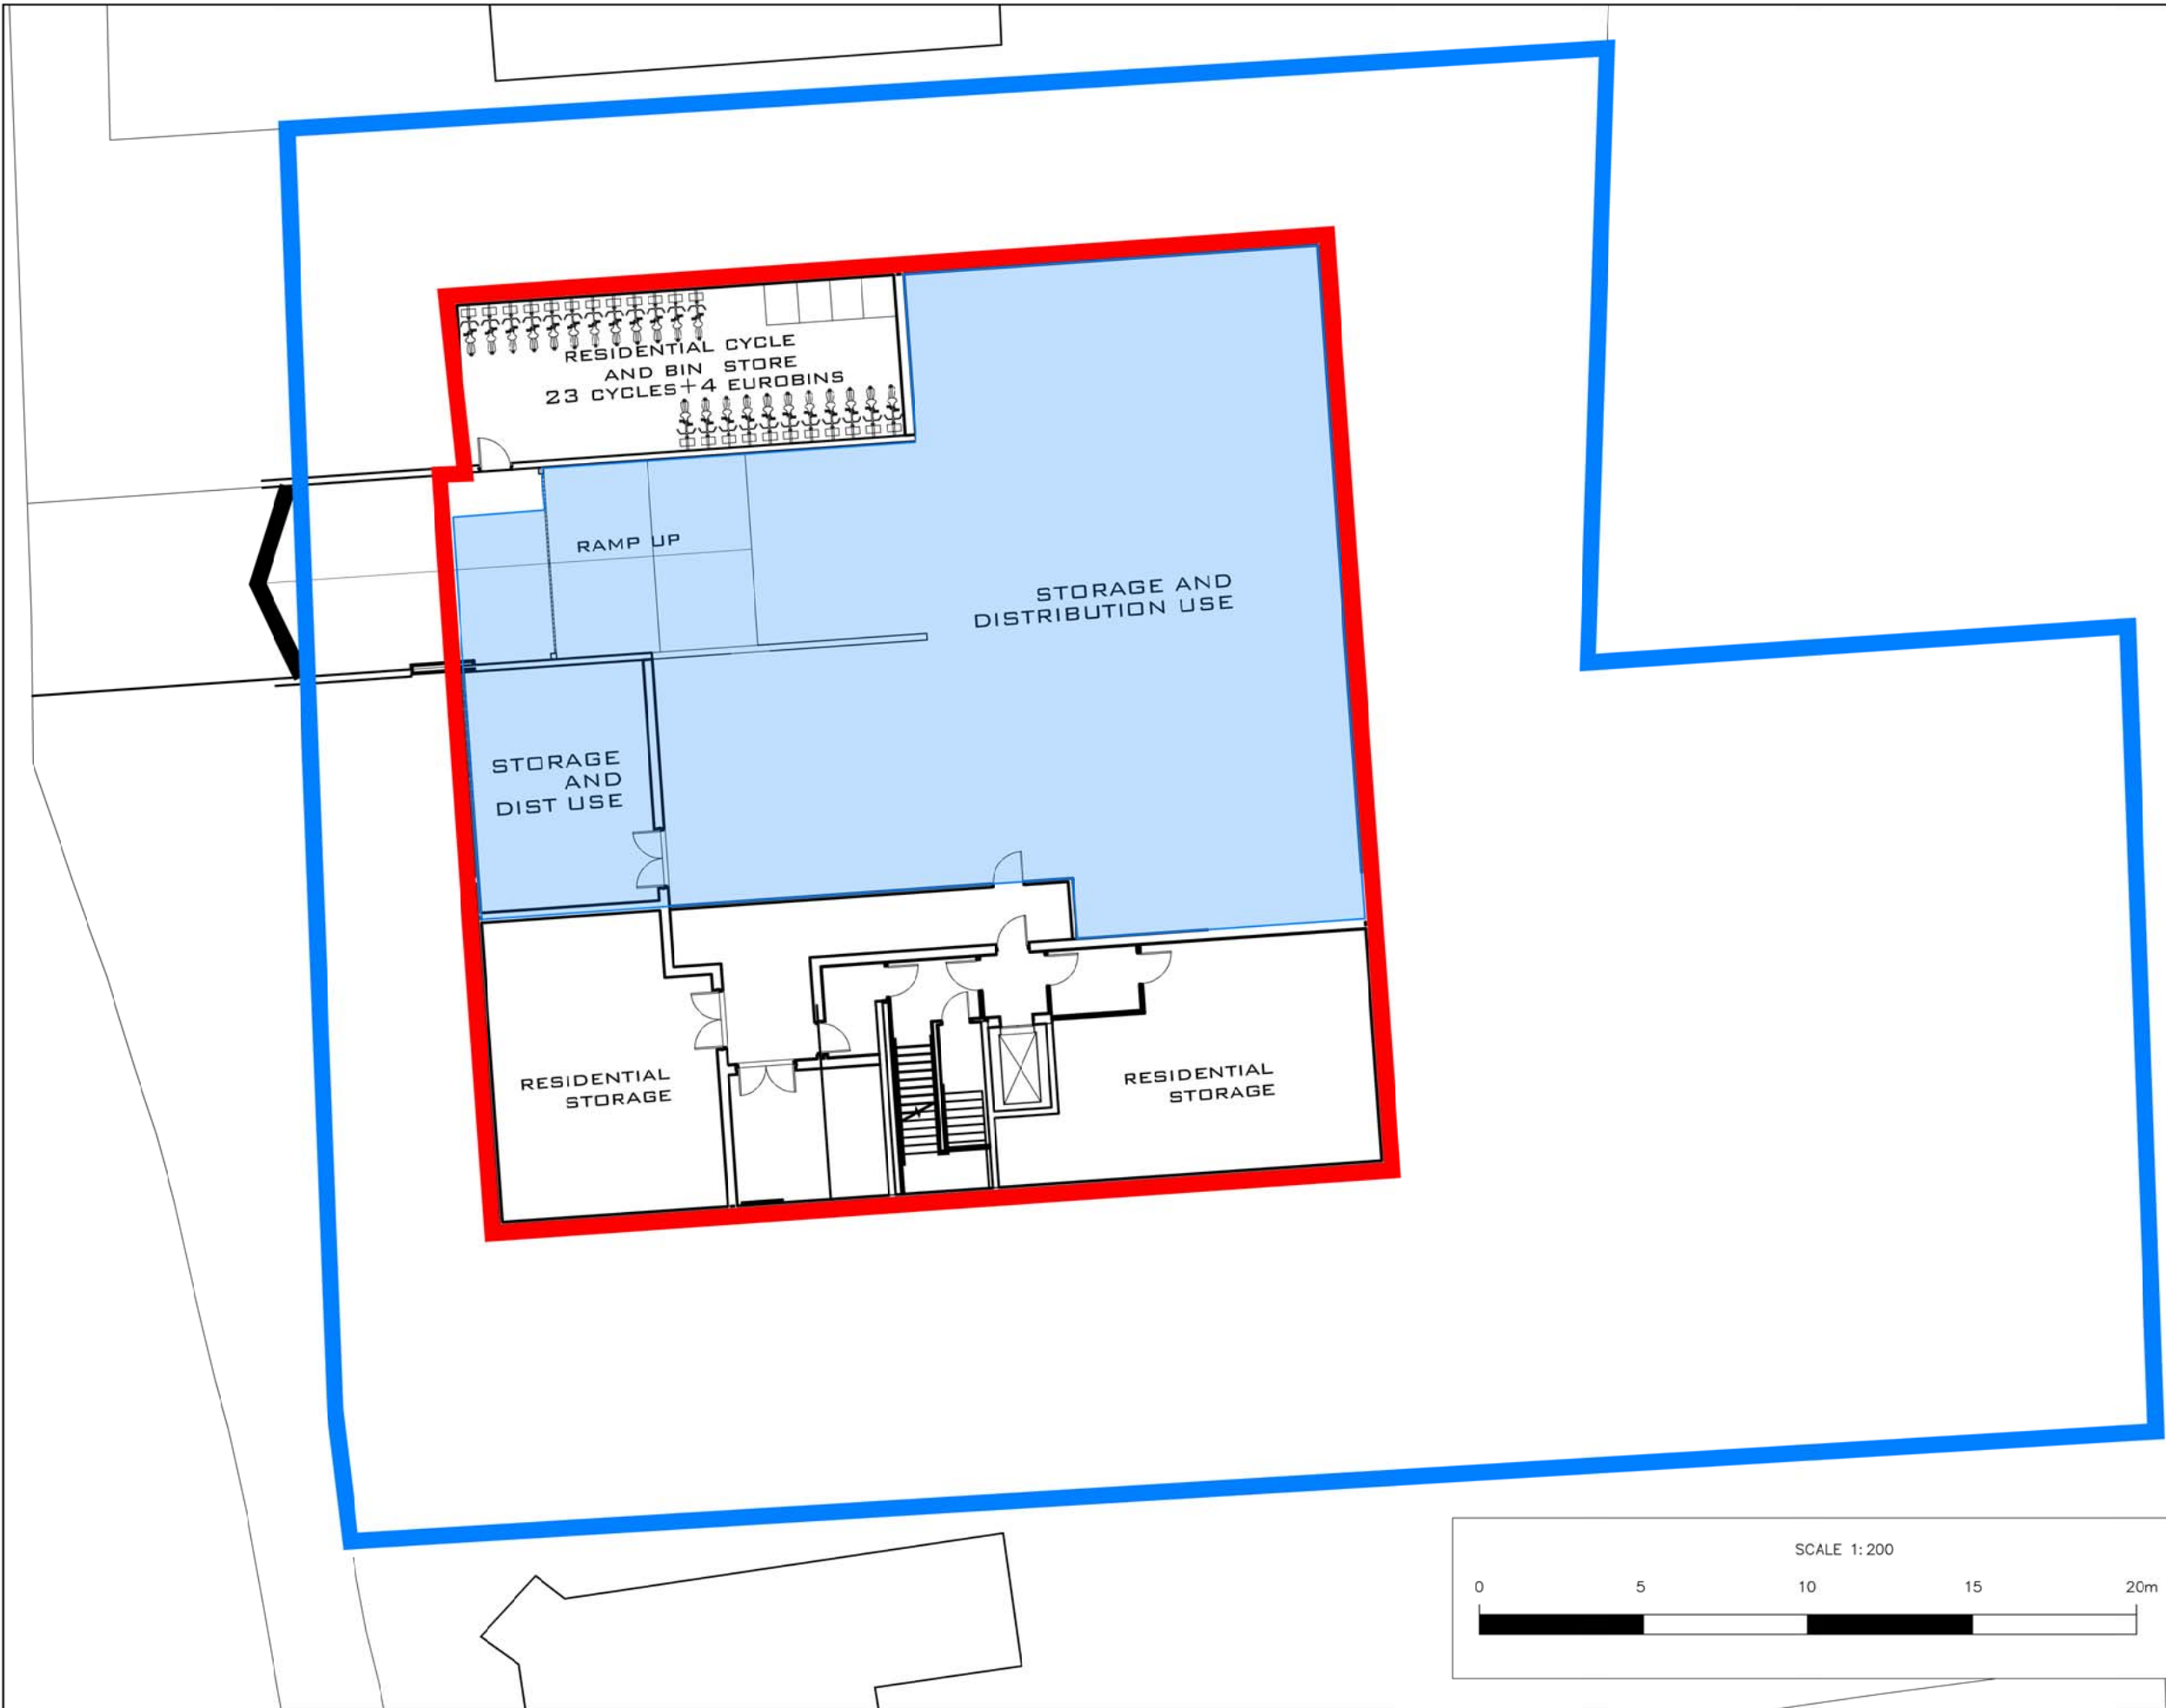

**COPYRIGHT RESERVED.**  
ALL DIMENSIONS TO BE CHECKED ON SITE  
BEFORE WORK COMMENCES.  
FIGURED DIMENSIONS TO BE TAKEN IN  
PREFERENCE TO SCALED DIMENSIONS.  
IF IN DOUBT PLEASE ASK.

**NOTES**  
xxx

**DIAGRAM**



**REVISIONS**  
A GENERAL UPDATE 130521

**LEGEND**

**PROJECT**  
CASCADES  
368-372 FINCHLEY ROAD  
LONDON NW3 7AJ

**DRAWING**  
PRO BASEMENT PLAN

|                   |           |
|-------------------|-----------|
| PROJECT ARCHITECT | CB        |
| DRAWN             | CB        |
| CHECKED           | CB        |
| DATE              | MAY 21    |
| SCALE             | 1:200@ A3 |
| STATUS            | PLANNING  |
| PROJECT NUMBER    | 16032     |
| DRAWING NO        | 112A      |

**DELTA ARCHITECTS**  
1 BATEMANS ROW  
LONDON  
EC2A 3HH

T 020 7613 5702  
F 020 7613 5585

WWW.DELTAARCHITECTS.CO.UK