


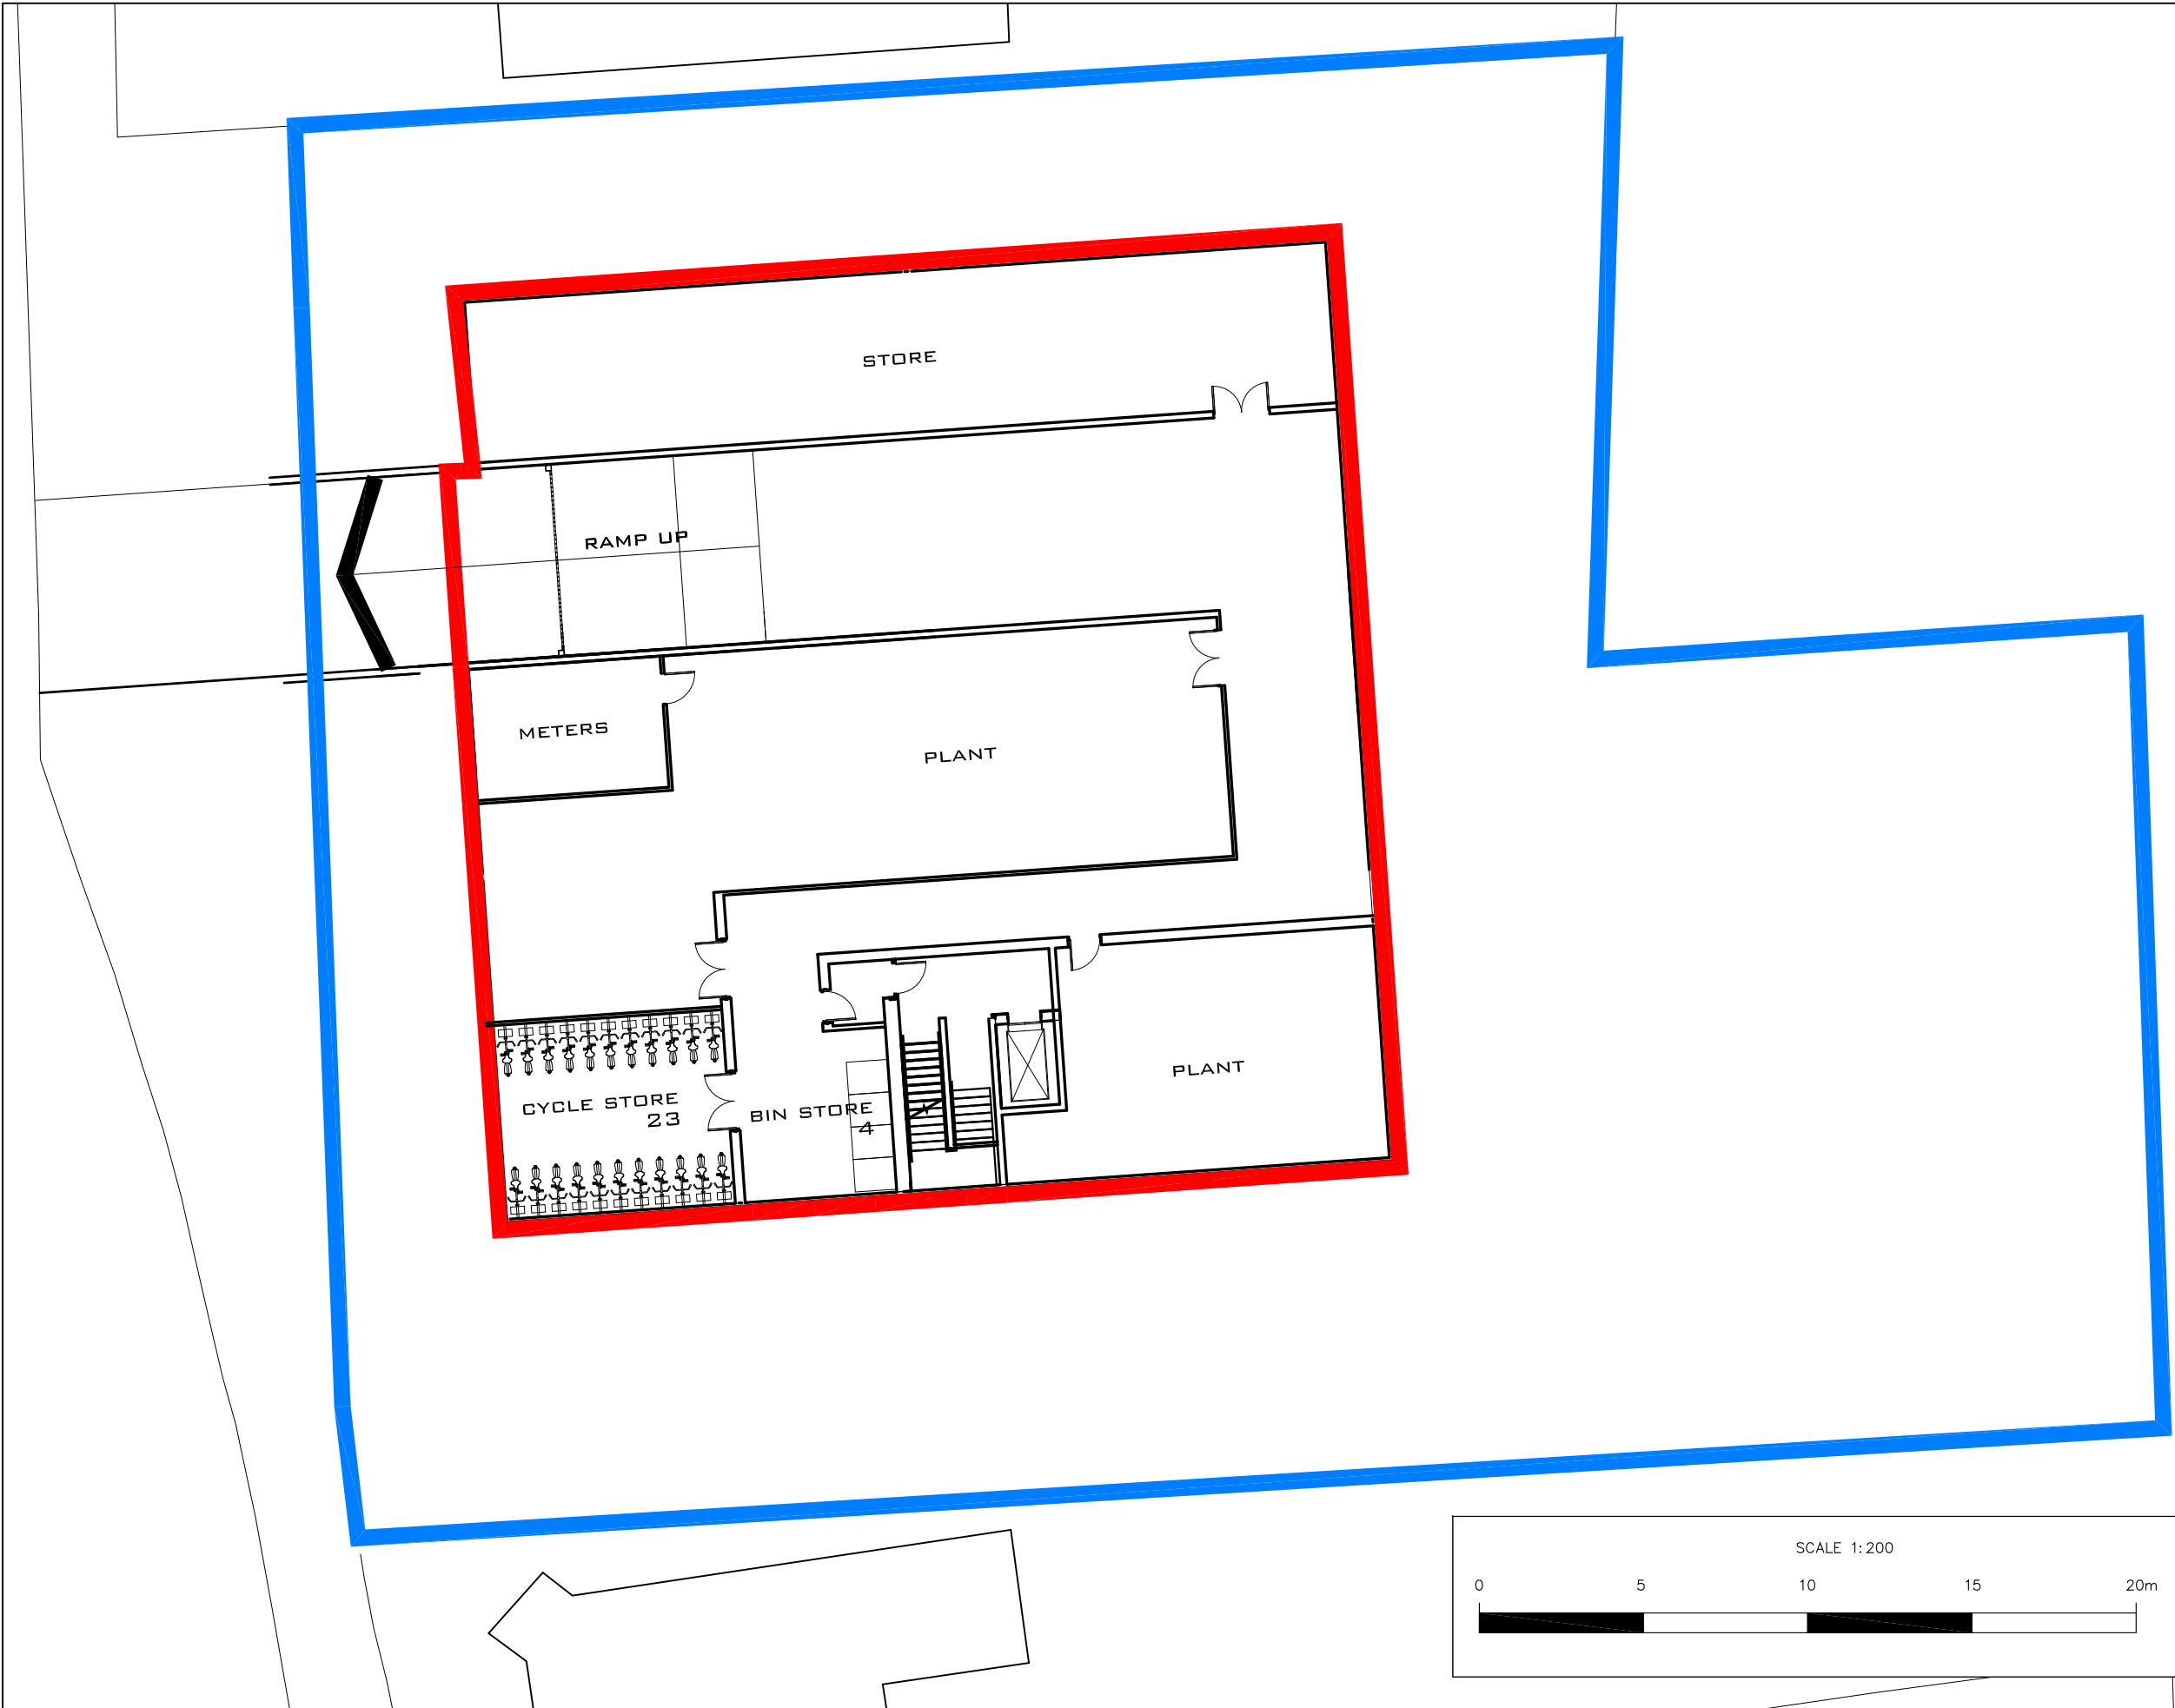

COPYRIGHT RESERVED.
ALL DIMENSIONS TO BE CHECKED ON SITE
BEFORE WORK COMMENCES.
FIGURED DIMENSIONS TO BE TAKEN IN
PREFERENCE TO SCALED DIMENSIONS.
IF IN DOUBT PLEASE ASK.

NOTES
xxx

DIAGRAM





REVISIONS
A GENERAL UPDATE 130521

LEGEND

PROJECT
CASCADES
368-372 FINCHLEY ROAD
LONDON NW3 7AJ

DRAWING
EX BASEMENT PLAN

PROJECT ARCHITECT	CB
DRAWN	CB
CHECKED	CB
DATE	MAY 21
SCALE	1:200@ A3
STATUS	PLANNING
PROJECT NUMBER	16032
DRAWING NO	111A

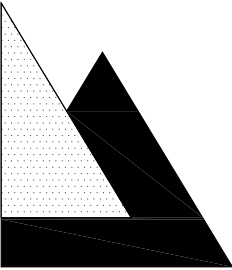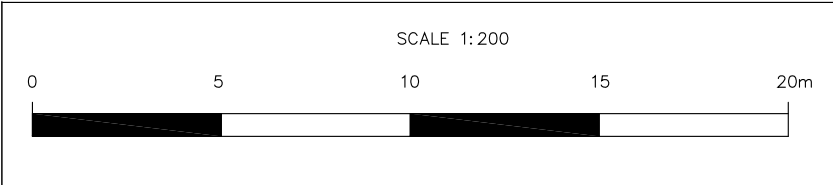

DELTA ARCHITECTS
1 BATEMANS ROW
LONDON
EC2A 3HH

T 020 7613 5702
F 020 7613 5585

WWW.DELTAARCHITECTS.CO.UK