




EXISTING

PROPOSED

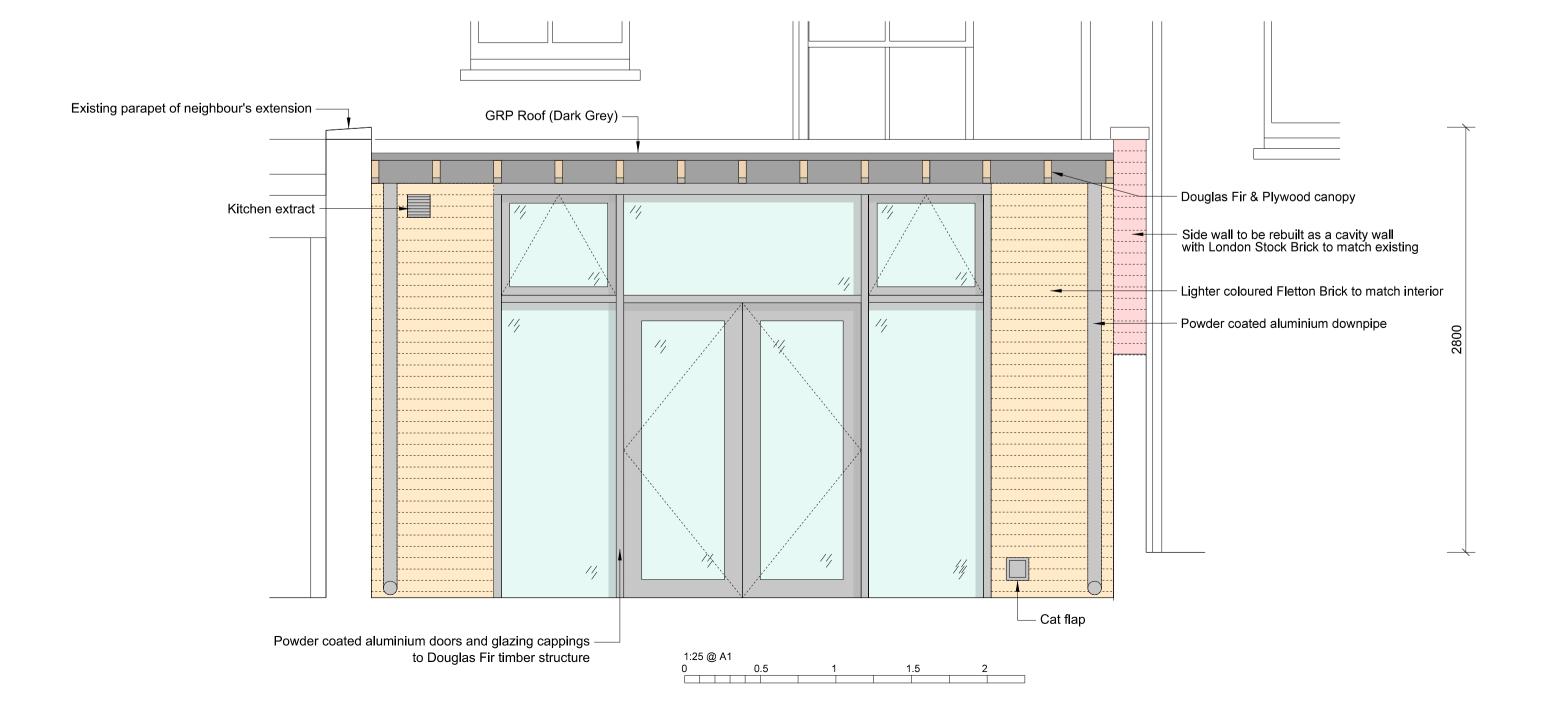

Do not scale from this drawing.

This drawing may not be based on an accurate survey.

DMR do not accept responsibility for dimensions taken from this

The Contractor is to check all building and site dimensions prior to construction or production. All discrepancies and omissions on site must be reported to DMR for comment or approval prior to commencing works.

This drawing is to be read and checked in conjunction with engineer's and other specialist drawings & specifications.

The drawing and the works depicted are the copyright of this practice and may not be reproduced except by written permission.

REV DATE DESCRIPTION BY CHKD

de matos ryan

99-100 Turnmill Street London EC1M 5QP T 020 7336 0100 mail@dematosryan.co.uk

PROJECT NAME 80 BURGHLEY ROAD LONDON NW5 1UN

TITLE
EXISTING & PROPOSED
GARDEN ELEVATIONS

SCALE DATE BY CHECKED

1:50, 25 @A1 22.03.21 AMR AMR

1:100, 50 @A3

STATUS

TUS PLANNING

DOCUMENT No. REV

684_A_DRW_01_010 P5