



EXISTING

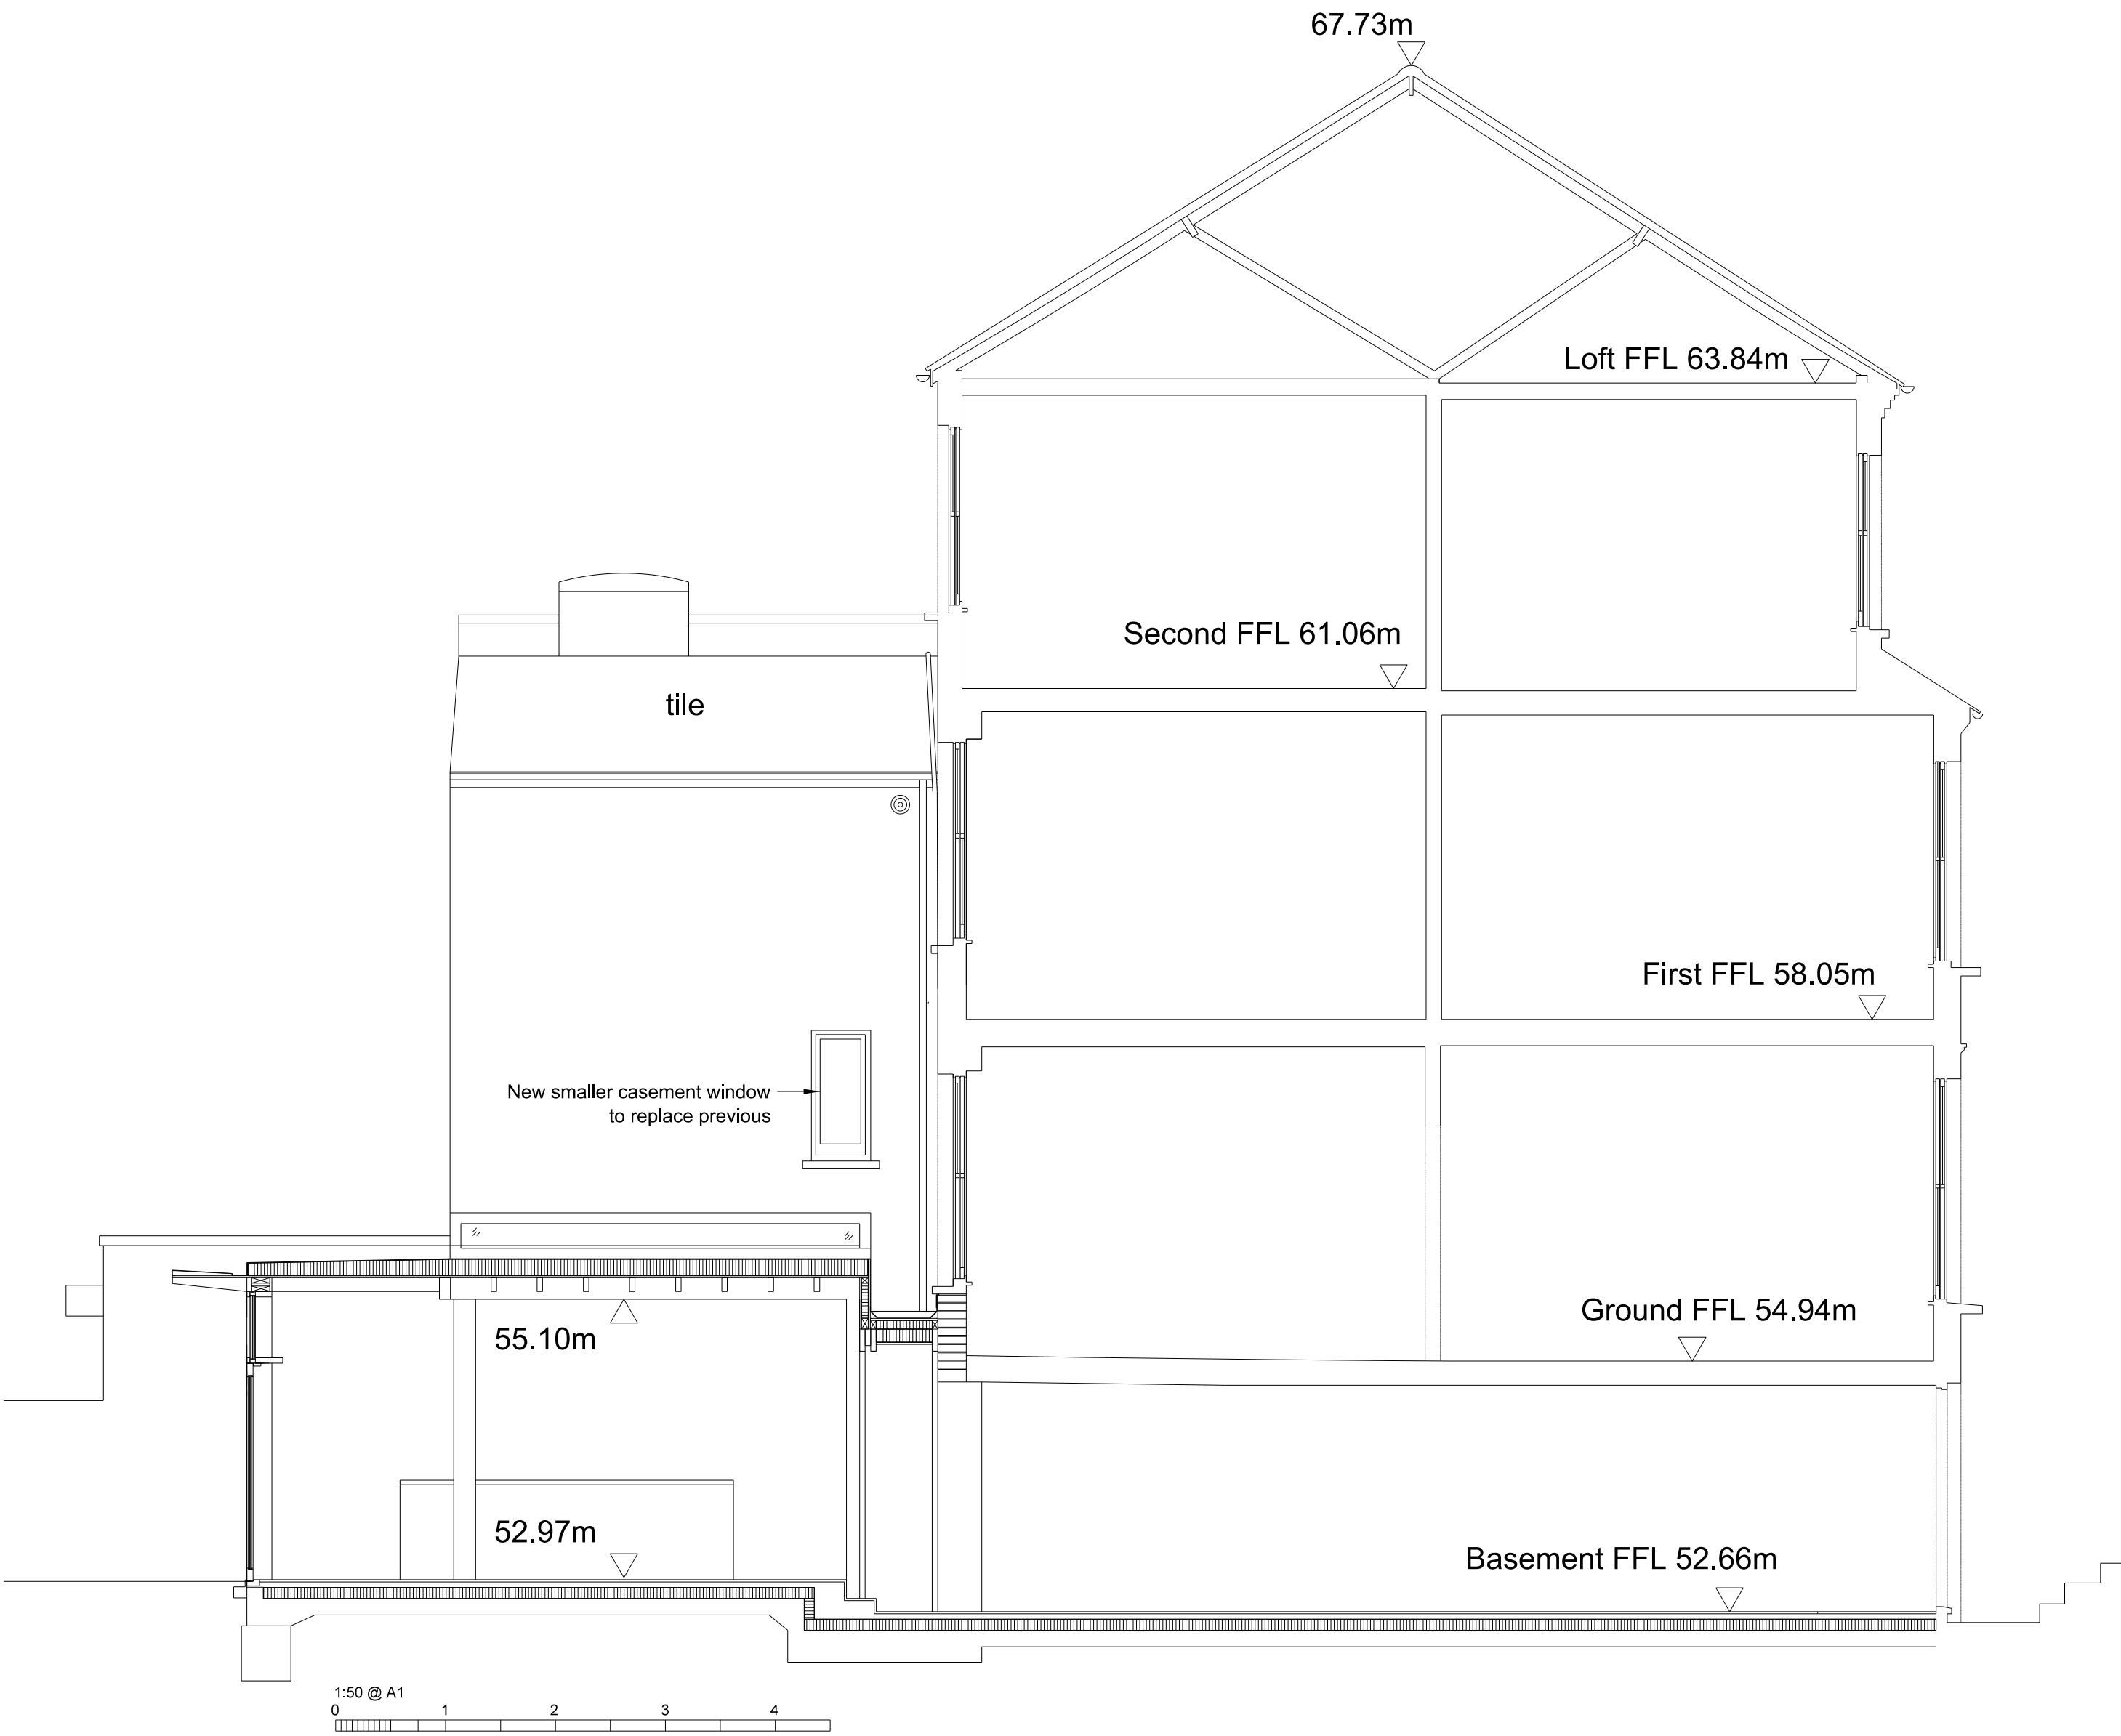

PROPOSED

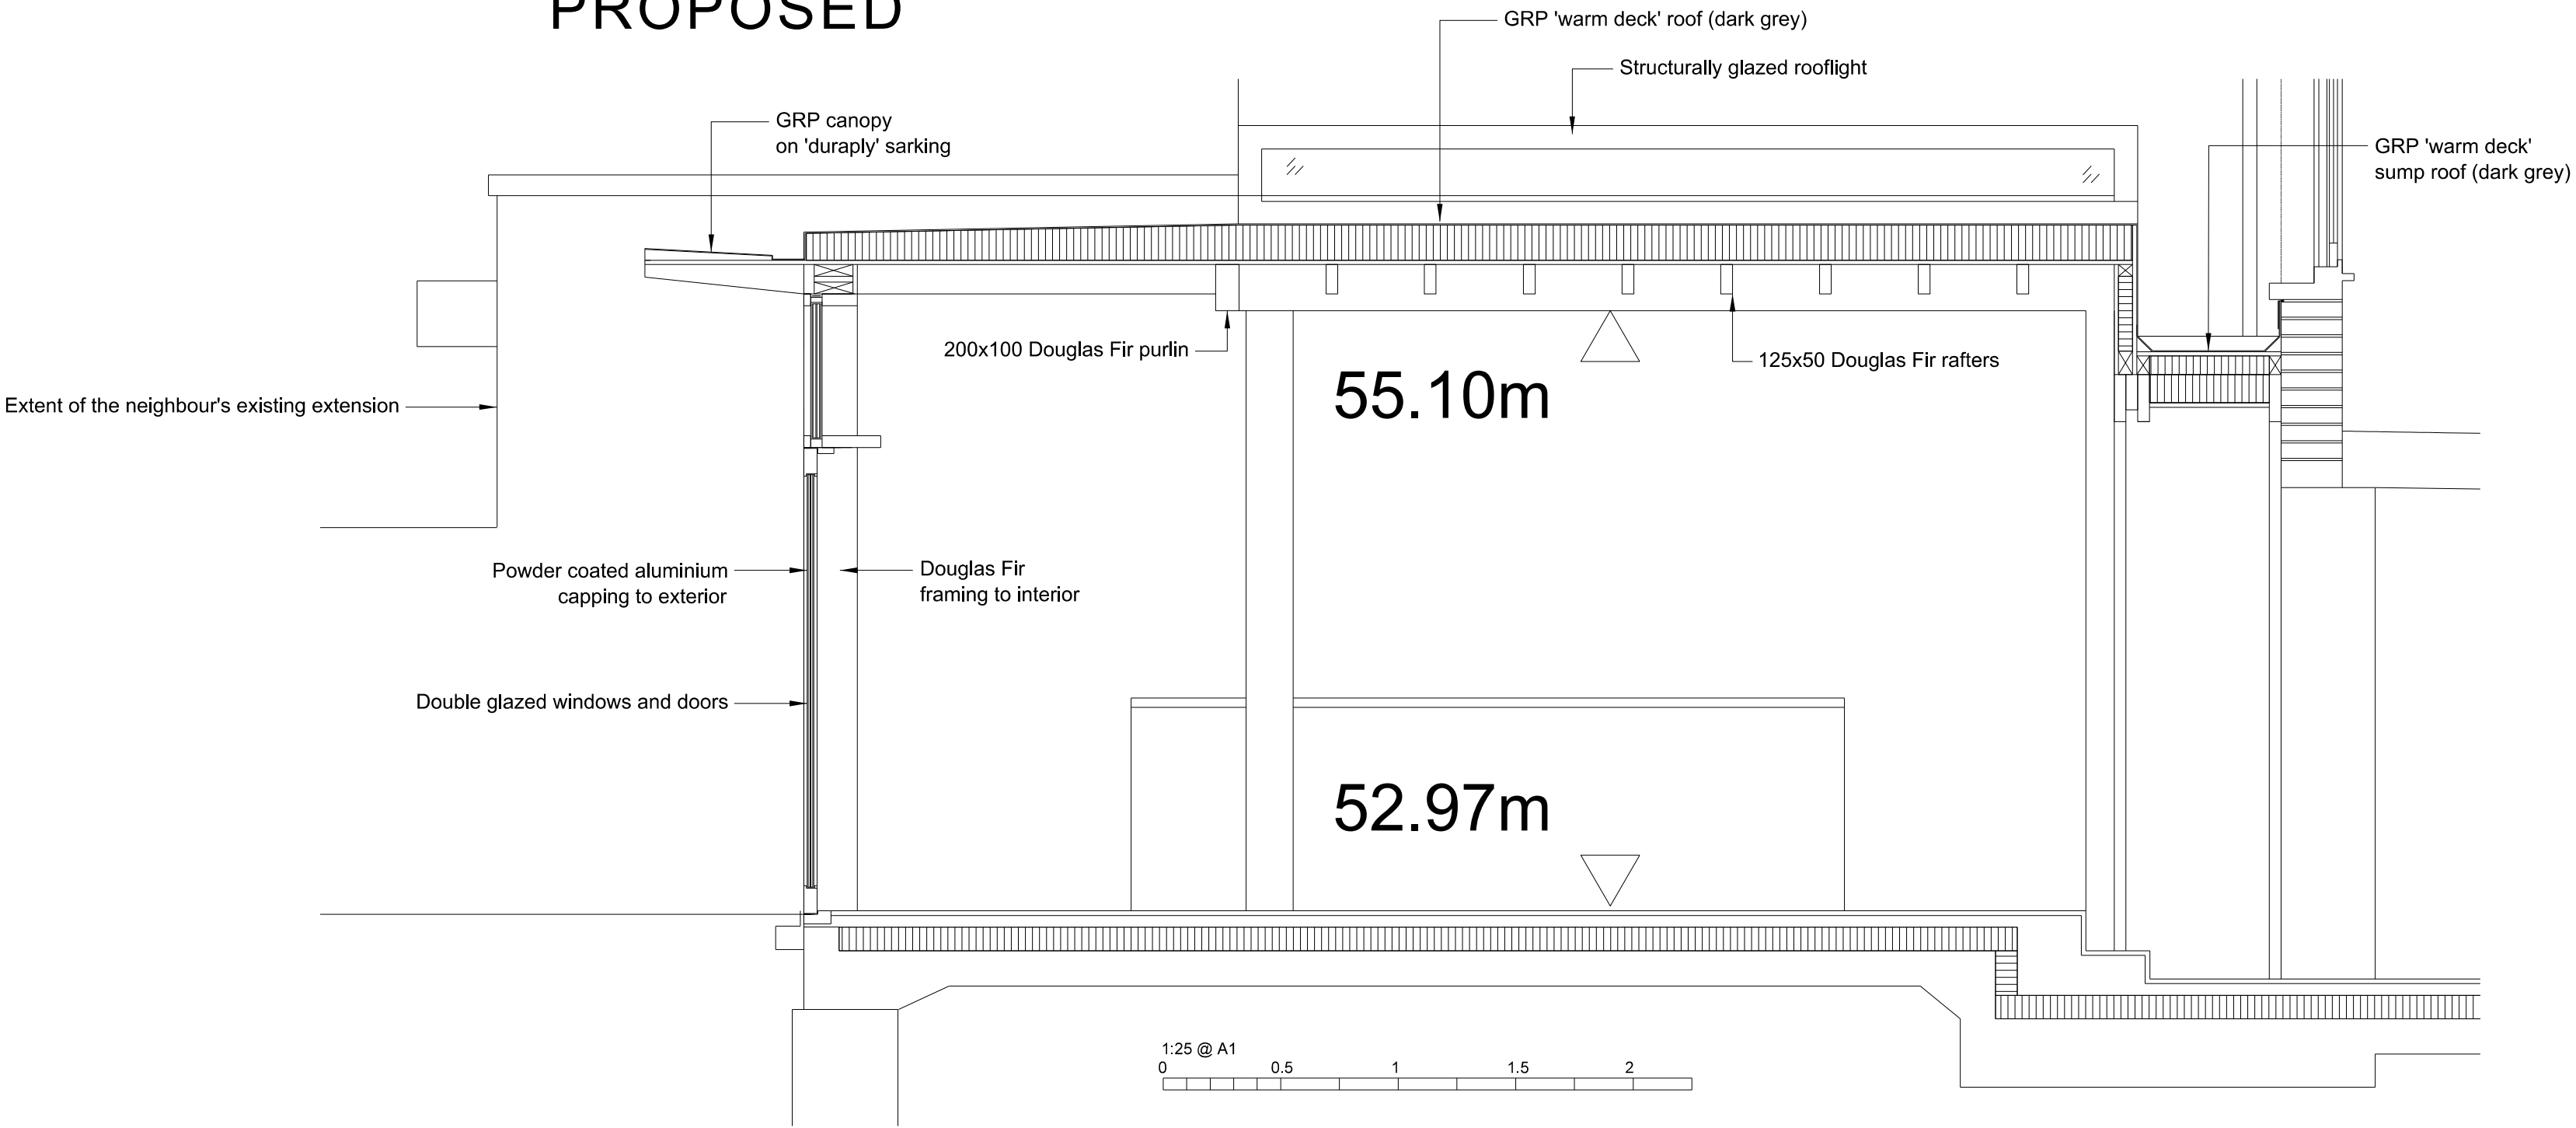


Do not scale from this drawing.
This drawing may not be based on an accurate survey.
DMR do not accept responsibility for dimensions taken from this drawing.

The Contractor is to check all building and site dimensions prior to construction or production. All discrepancies and omissions on site must be reported to DMR for comment or approval prior to commencing works.

This drawing is to be read and checked in conjunction with engineer's and other specialist drawings & specifications.

The drawing and the works depicted are the copyright of this practice and may not be reproduced except by written permission.

REV	DATE	DESCRIPTION	BY	CHKD
-----	------	-------------	----	------

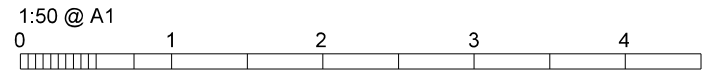

de

matos

ryan

99-100 Turnmill Street
London EC1M 5QP
T 020 7336 0100
mail@dematosryan.co.uk

PROJECT NAME
80 BURGHEY ROAD
LONDON
NW5 1UN

TITLE
EXISTING & PROPOSED
SECTION AA

SCALE	DATE	BY	CHECKED
1:50.25 @A1	22.03.21	AMR	AMR
1:100.50 @A3			

STATUS	PLANNING
--------	----------

DOCUMENT No.	REV
684_A_DRW_01_012	P6