


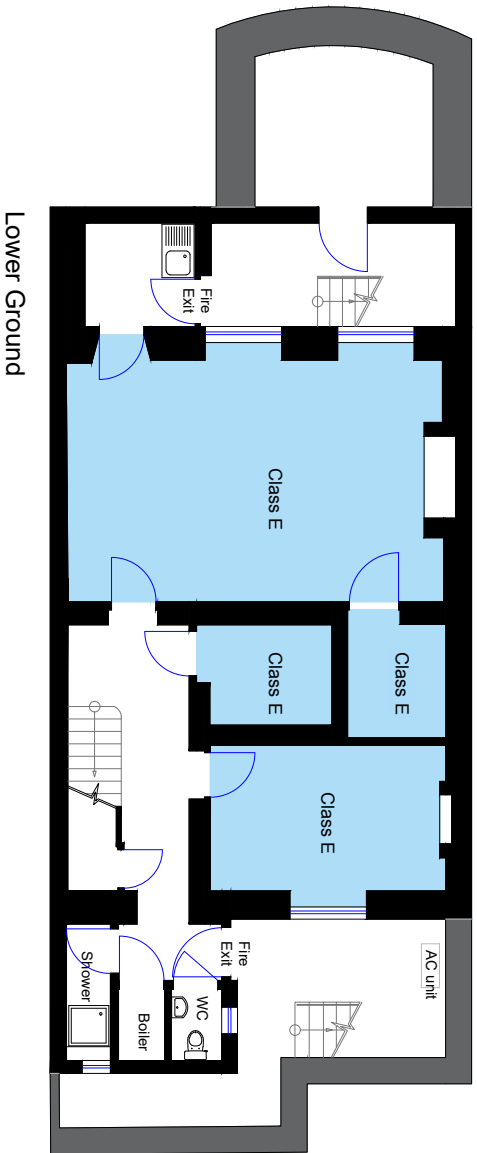

General Notes

Net Internal Area

1	Issue	28/4/21
No.	Revision/Issue	Date

sterlingtemple

0203 4639225

www.sterlingtemple.com


Project Name and Address


19 Bloomsbury Square

London

WC1A 2NS

Project	Sheet
21.04.2010	Proposed
Date	Lower Ground
28 April 2021	Floor Plan
Scale	
1:100 @ A3	

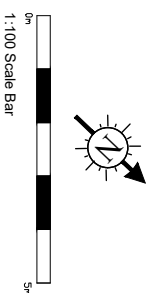

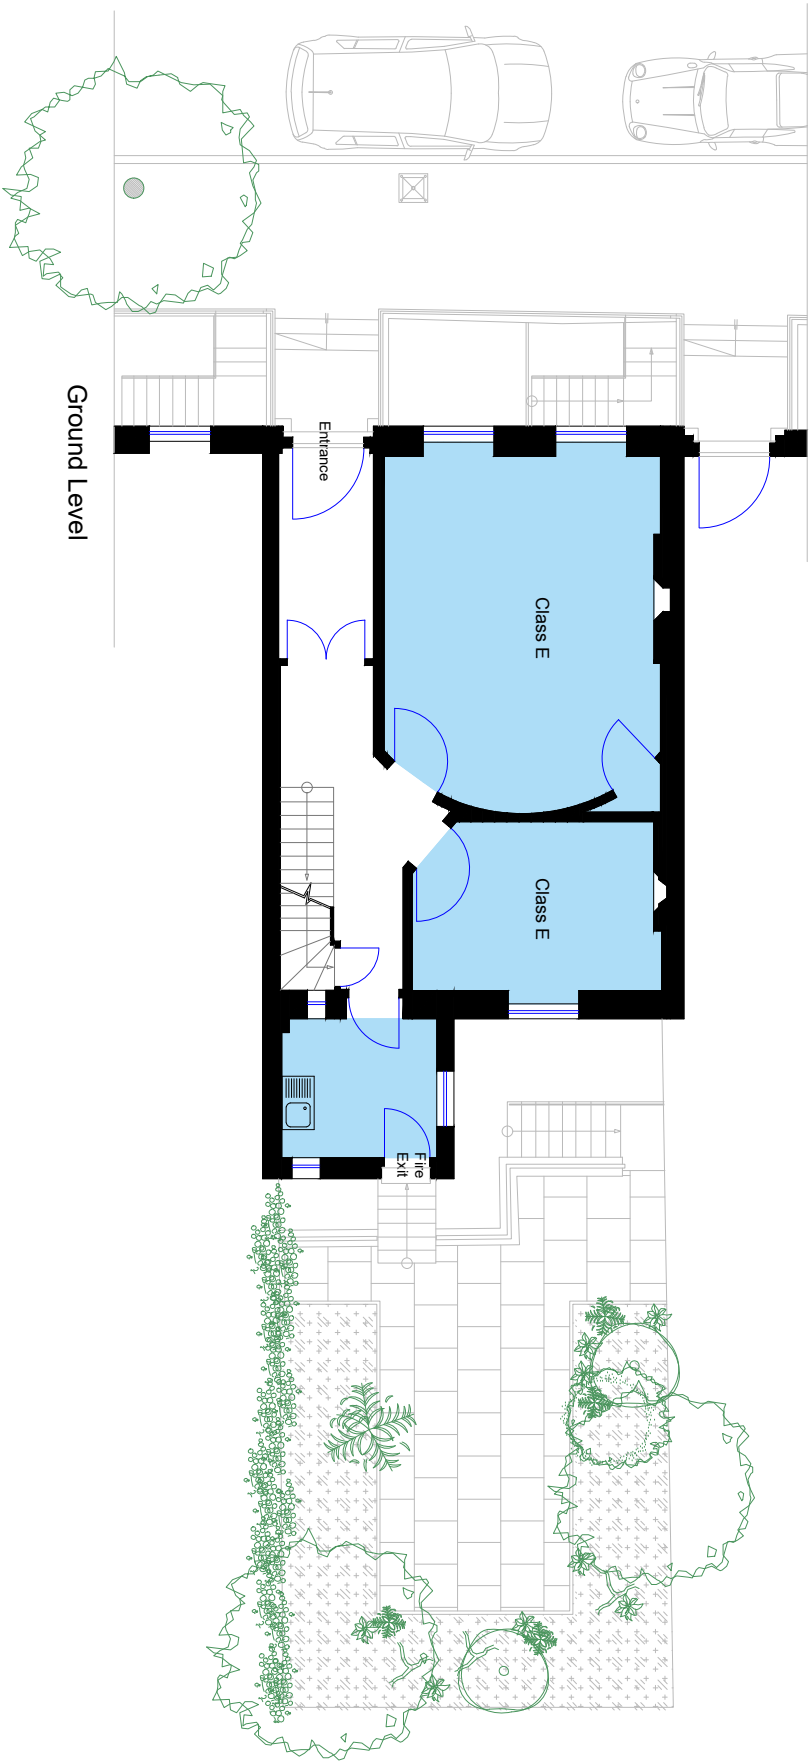

General Notes

Net Internal Area

1	Issue	28/4/21
No.	Revision/Issue	Date


Firm Name and Address

sterlingtemple
0203 4639225
www.sterlingtemple.com

Project Name and Address
19 Bloomsbury Square
London
WC1A 2NS

Project	Sheet
21.04.2010	Proposed
Date	Ground Level
28 April 2021	Floor Plan
Scale	
1:100 @ A3	



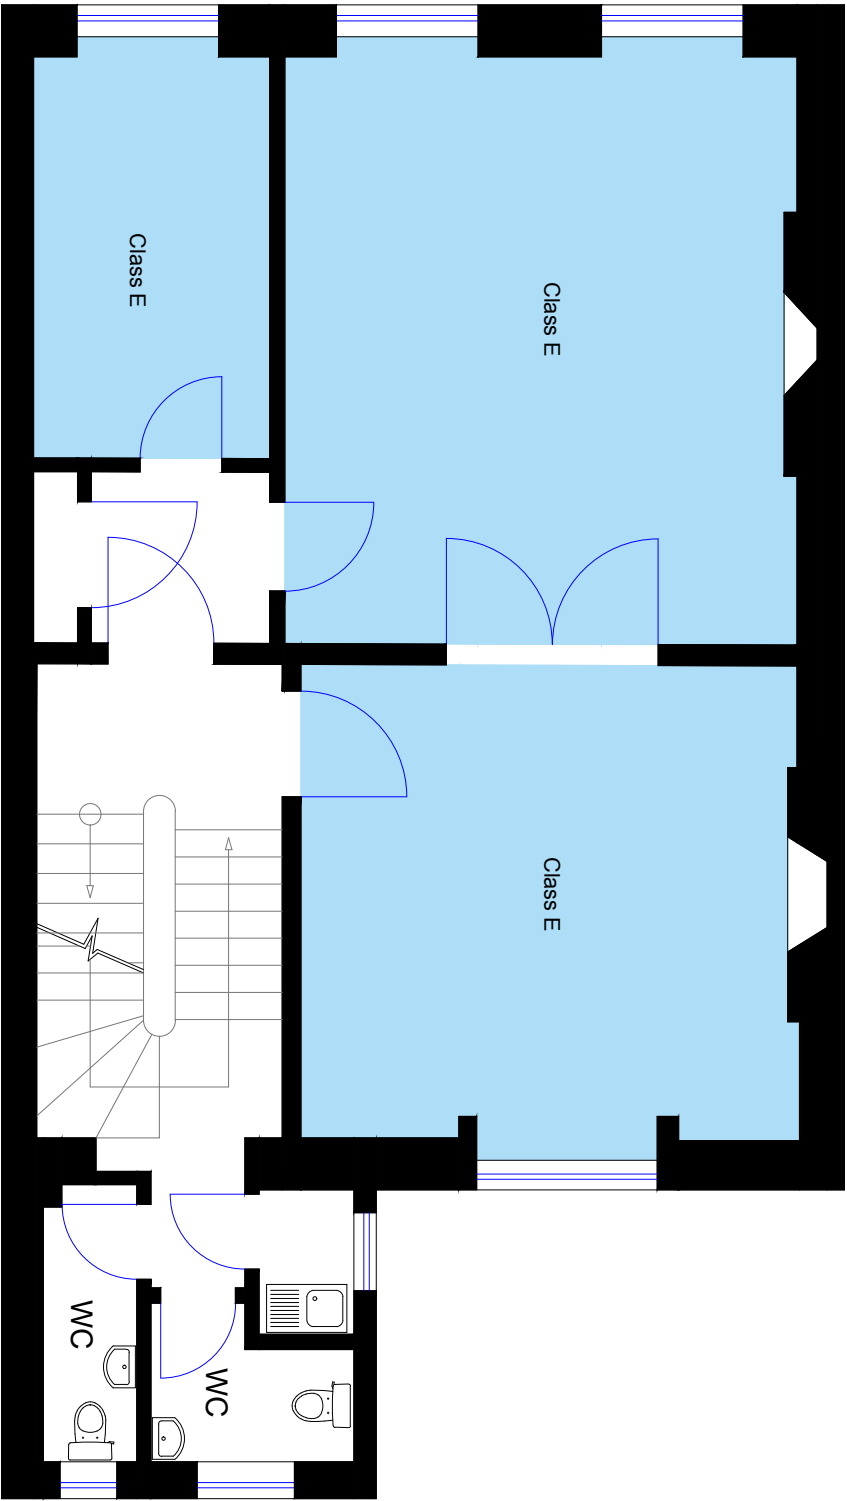

First Level

General Notes

Net Internal Area

1	Issue	28/04/21
No.	Revision/Issue	Date

Firm Name and Address

sterlingtemple

0203 4639225

www.sterlingtemple.com

Project Name and Address


19 Bloomsbury Square

London

WC1A 2NS

Project	Sheet
Proposed	Proposed
21/04/2010	First Level
Date	28 April 2021
28 April 2021	Floor Plan
Scale	1:50 @ A3



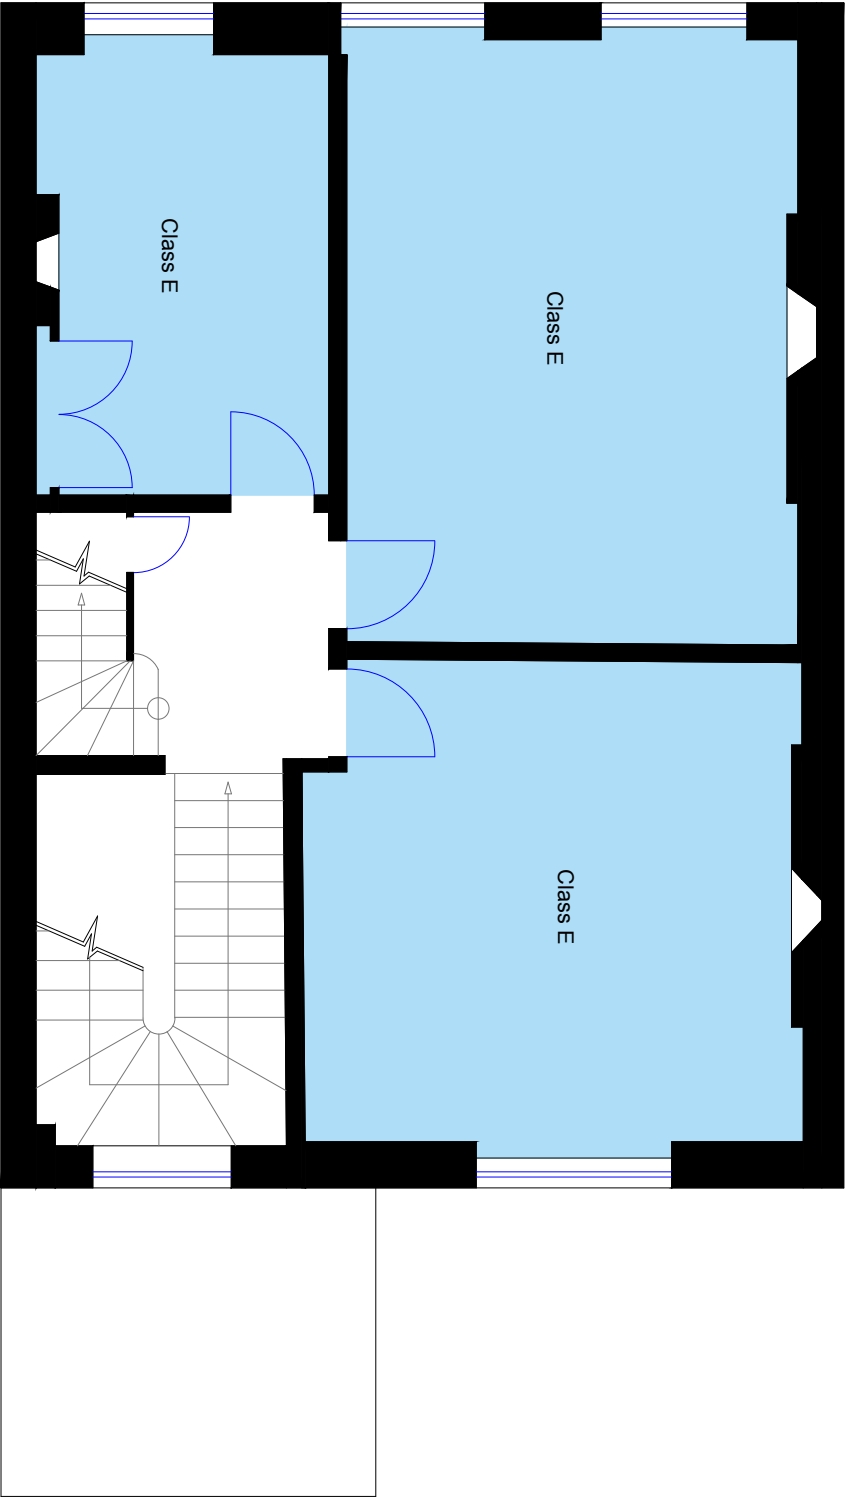

Second Level

General Notes

Net Internal Area

1	Issue	28/04/21
No.	Revision/Issue	Date

sterlingtemple

0203 4639225

www.sterlingtemple.com

Project Name and Address


19 Bloomsbury Square

London

WC1A 2NS

Project	Sheet
Proposed	Proposed
21.04.2010	Second Level
Date	Floor Plan
28 April 2021	
Scale	
1:50 @ A3	



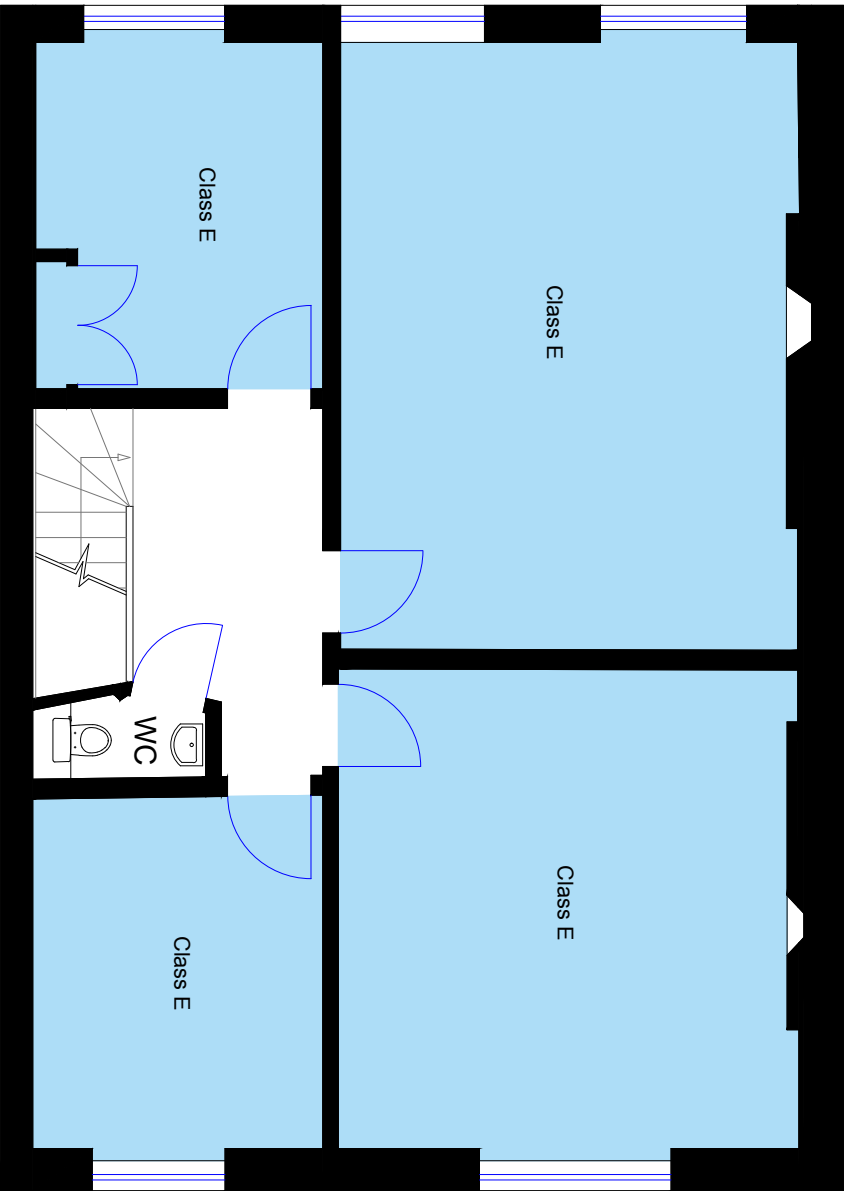

Third Level

General Notes

Net Internal Area

1	Issue	28/04/21
No.	Revision/Issue	Date

Print Name and Address

sterlingtemple

0203 4639225

www.sterlingtemple.com

Print Name and Address

19 Bloomsbury Square

London

WC1A 2NS

Project	Sheet
Proposed	Proposed
21/04/2010	Third Level
Date	Floor Plan
28 April 2021	
Scale	
1:50 @ A3	

