


BIMcloud: HAL - BIMcloud Basic for ARCHICAD 23/0932 - 16 Avenue Road/0932 MASTERPLAN

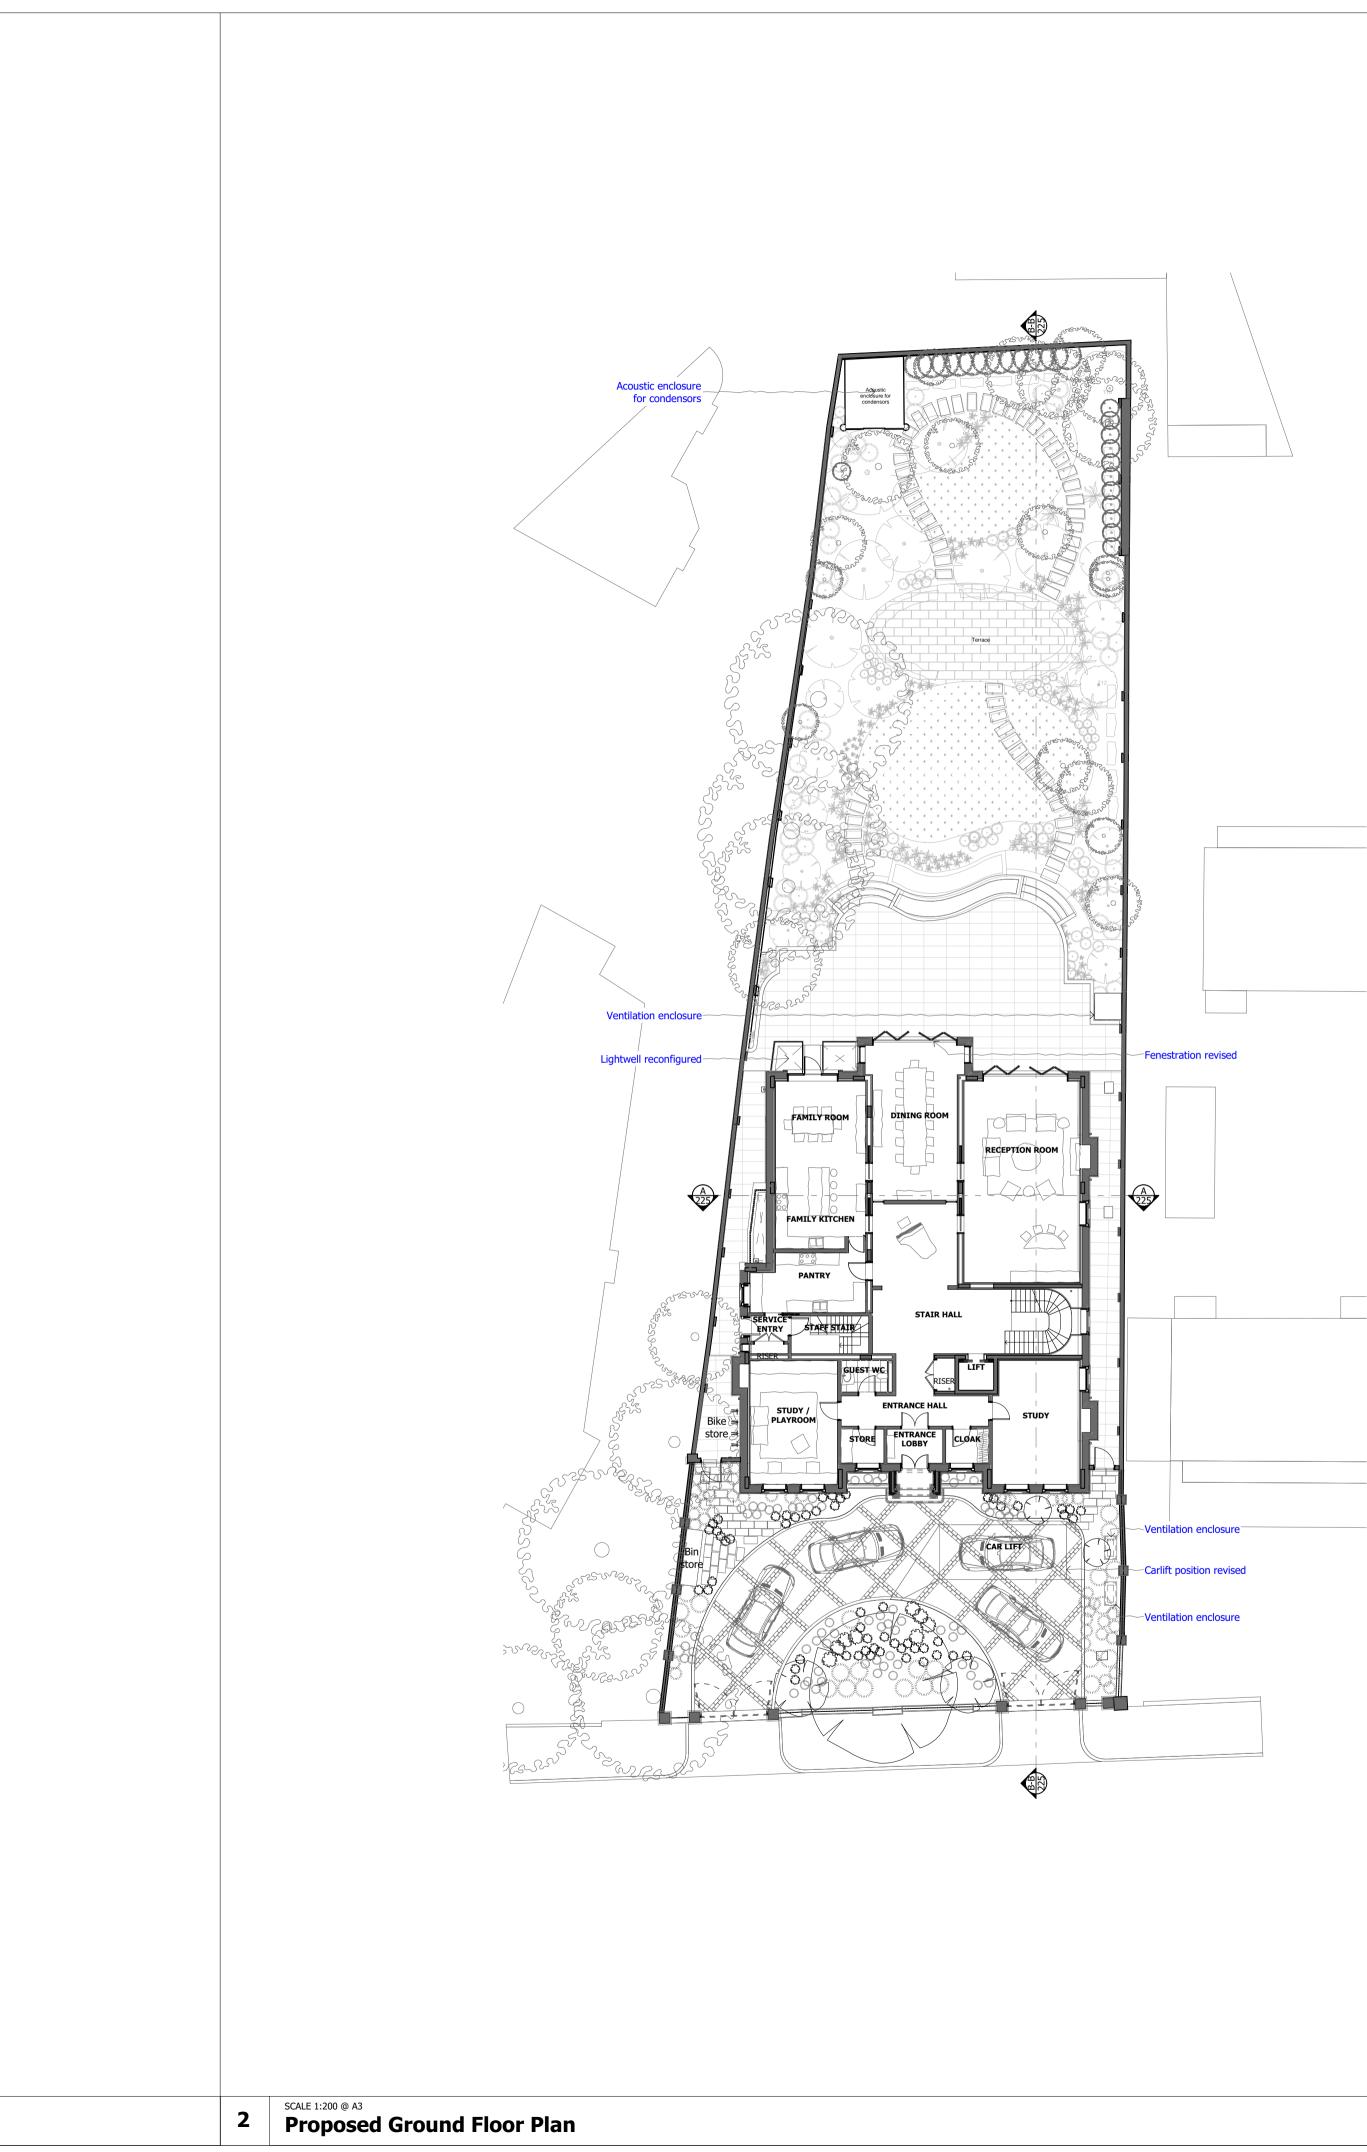

DO NOT SCALE FROM THIS DRAWING

Figured dimensions only are to be taken from this drawing. All dimensions are to be checked on site before any work is put in hand. If in doubt, ask.

All SHH drawings to be read in conjunction with relevant SHH Finishes, Sanitaryware, Lighting & Ironmongery schedules.

Any discrepancies to be highlighted to SHH prior to procurement and in good time.

Copyright © Spence Harris Hogan Limited 2020 Registered in England & Wales. Registered No. 261 0615 SHH is the trading name of Spence Harris Hogan Limited



SCALE 1:200@A1, 1:400@A3 4

Legends & Notes:



Drawing Title: SHH - Planning Resubmission

Comparison Ground Floor

Plan

(932)212_PL01

(Project Number)Drawing Number_Revision: