




**1** Location Plan  
1:1250 @ A3

0 10m 25m 50m

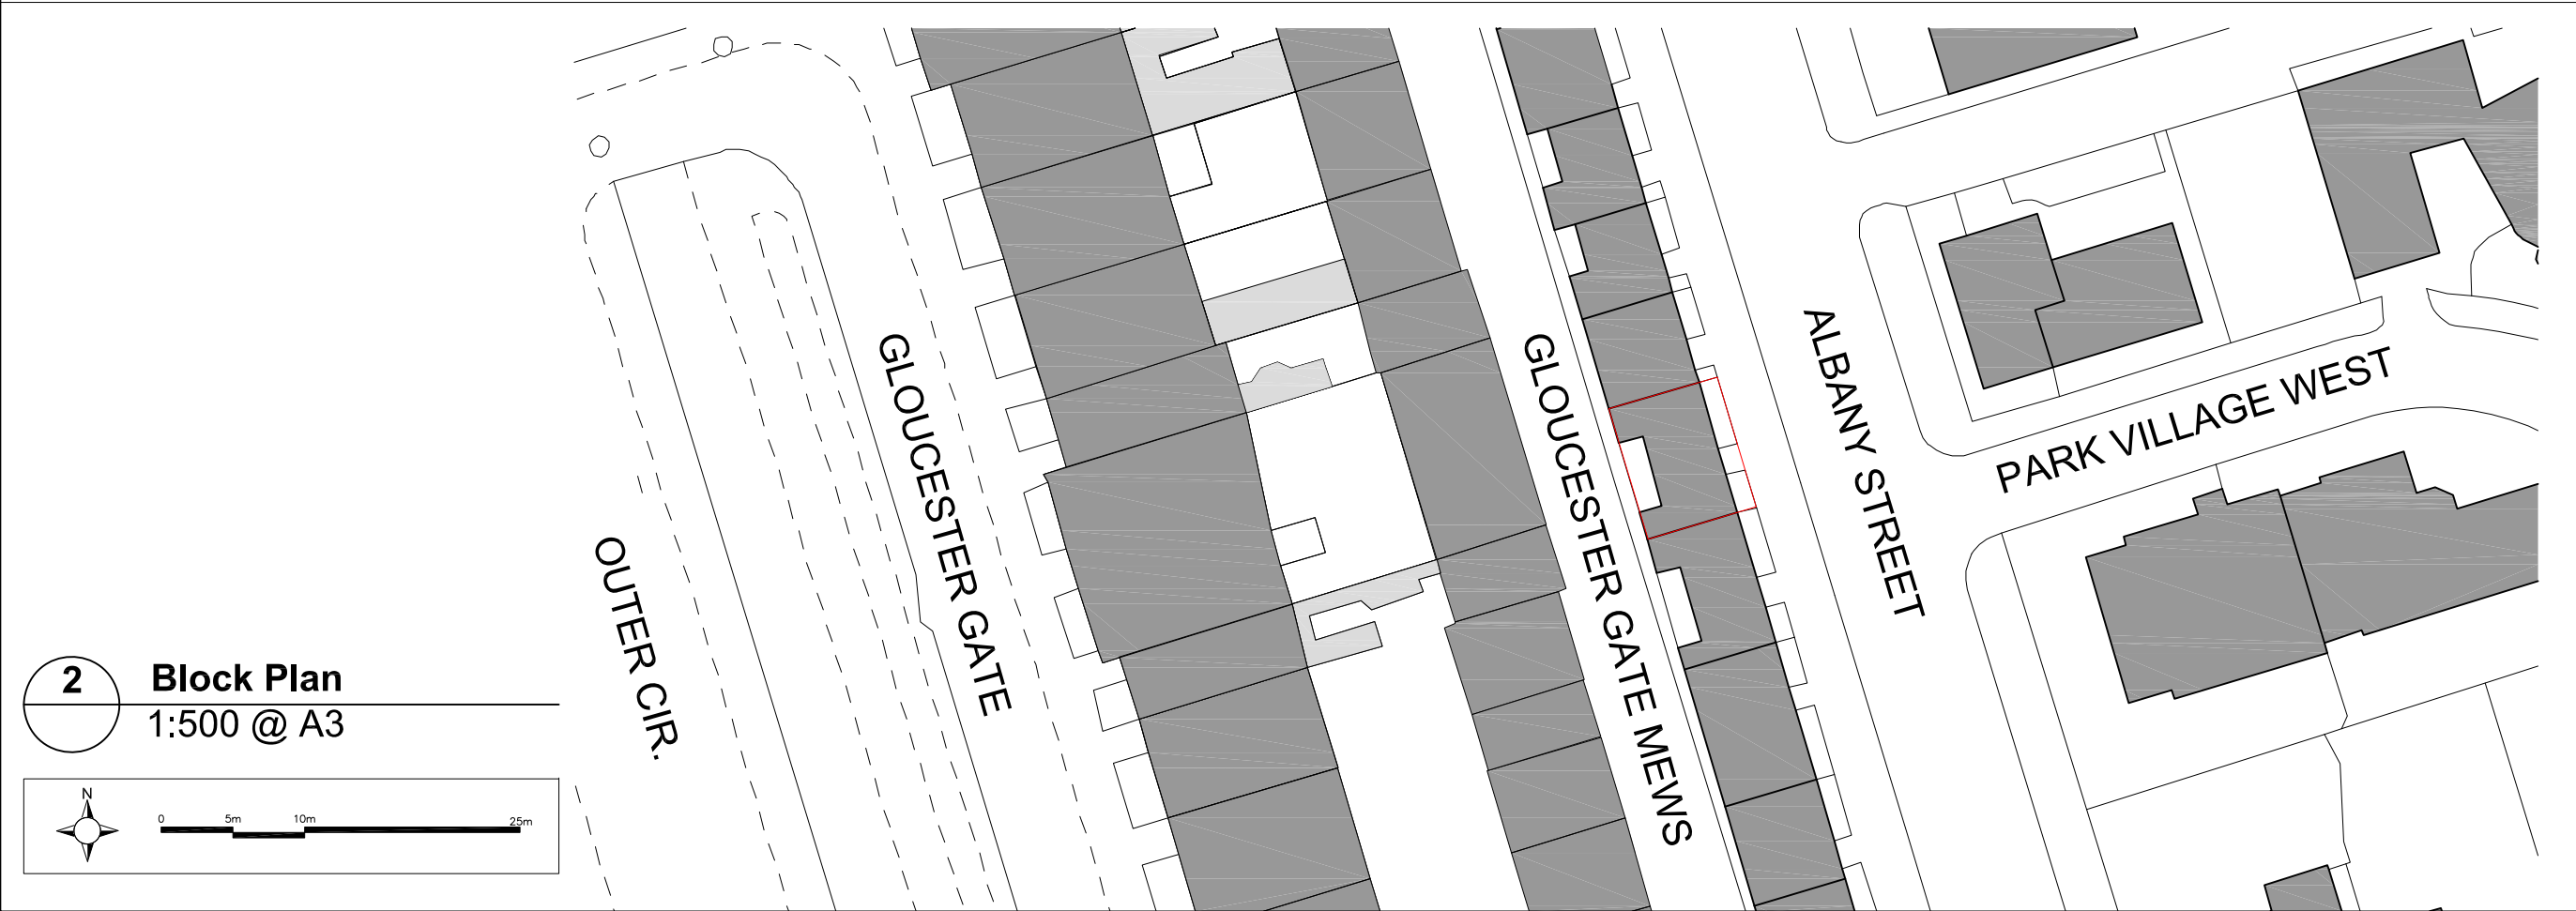

**2** Block Plan  
1:500 @ A3

0 5m 10m 25m

PLANNING
GENERAL NOTES
COPYRIGHT BELSIZE ARCHITECTS.
NO IMPLIED LICENSE EXISTS. THIS DRAWING SHOULD NOT BE USED TO CALCULATE AREAS FOR THE PURPOSES OF VALUATION. ALL DIMENSIONS TO BE CHECKED ON SITE BY THE CONTRACTOR AND SUCH DIMENSIONS TO BE THEIR RESPONSIBILITY. DO NOT SCALE DRAWINGS
THIS DRAWING IS TO BE READ IN CONJUNCTION WITH ALL OTHER CONTRACT DOCUMENTS AND SPECIFICATIONS AND ALL OTHER CONSULTANTS DRAWINGS. ALL LEVELS AND DIMENSIONS SHOULD BE CHECKED ON SITE
ALL WORK MUST COMPLY WITH RELEVANT BRITISH STANDARDS AND BUILDING REGULATIONS REQUIREMENTS DRAWING ERRORS AND OMISSIONS TO BE REPORTED TO THE ARCHITECT
REVISIONS
NOTES
205 ALBANY STREET LONDON, NW1 4AB
LOCATION PLAN BLOCK PLAN
DWG No: 205AS/LP100
SCALE: 1:1250 / 1:500 @A3
DATE: JUNE 2020
BELSIZE ARCHITECTS
48 PARKHILL ROAD, LONDON, NW3 2YP T: 020 7482 4420 E: MAIL@BELSIZEARCHITECTS.COM
© COPYRIGHT NOT TO BE REPRODUCED OR USED WITHOUT PERMISSION