



ALL WORKING DIMENSIONS TO BE CHECKED ON SITE.
MEASURED DIMENSIONS TO BE TAKEN IN PREFERENCE TO SCALED
DIMENSIONS.
ANY DISCREPANCIES BETWEEN DRAWINGS OF DIFFERING SCALES
AND BETWEEN DRAWINGS AND SPECIFICATION WHERE
APPROPRIATE TO BE NOTIFIED TO SUPERVISING OFFICER FOR
DECISION.
COPYRIGHT RESERVED.





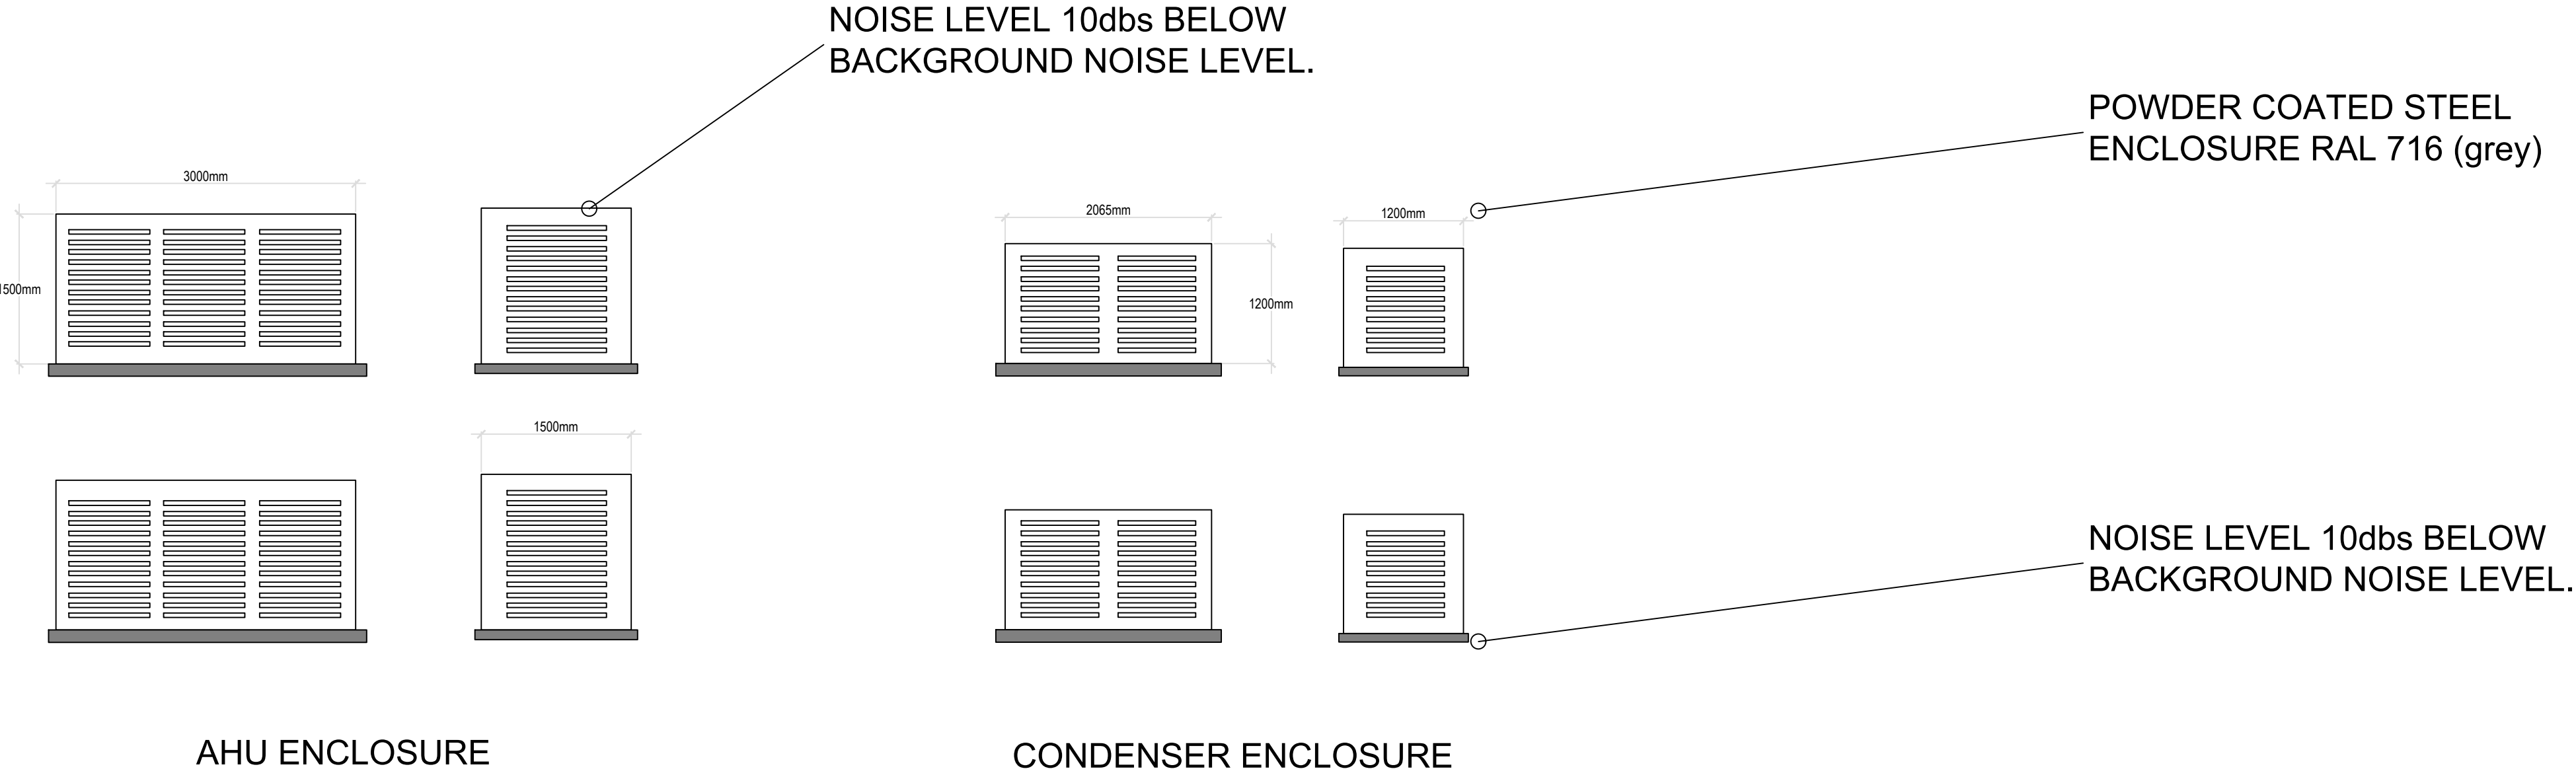


PLANS SHOWING ACOUSTIC ENCLOSURES AS PER THE NOISE IMPACT ASSESSMENT

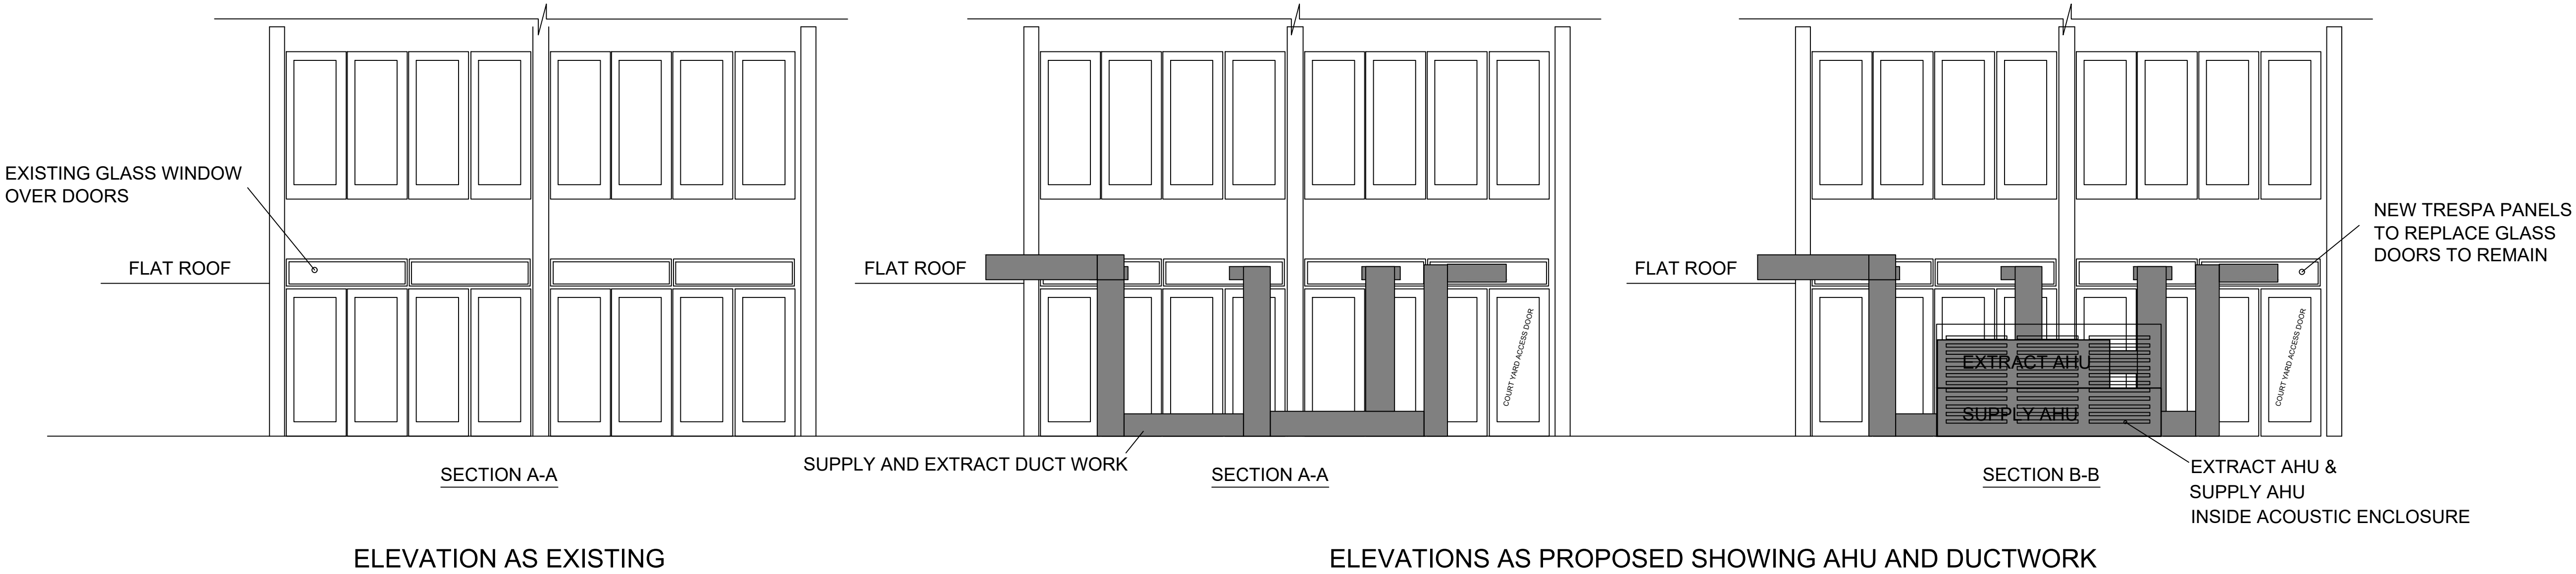FOR EXISTING NOISE LEVELS
SEE NOISE LEVEL REPORT

PLANNING



JOB TITLE IVF FERTILITY CLINIC 1-5 CHRISTOPHER PLACE LONDON NW11JF	
CLIENT BPAS	
DRAWING ELEVATIONS OF PROPOSED AIR HANDLING UNIT	
<div>   </div> <div>  </div> <div> <p> Provident House, 123 Ashdon Road, Saffron Walden, Essex CB10 2AJ T: 01799 513621  info@wilbyburnett.co.uk  www.wilbyburnett.co.uk Wilby & Burnett LLP is a Limited Liability Partnership registered in England & Wales No. OC3346570 Regulated by RICS </p> </div>	
DATE MAY 2021	DRAWN BY WE
SCALE 1:50 @ A1	CHECKED BY
DWG NO. 3432/1/PD06 Planning	REVISION A