


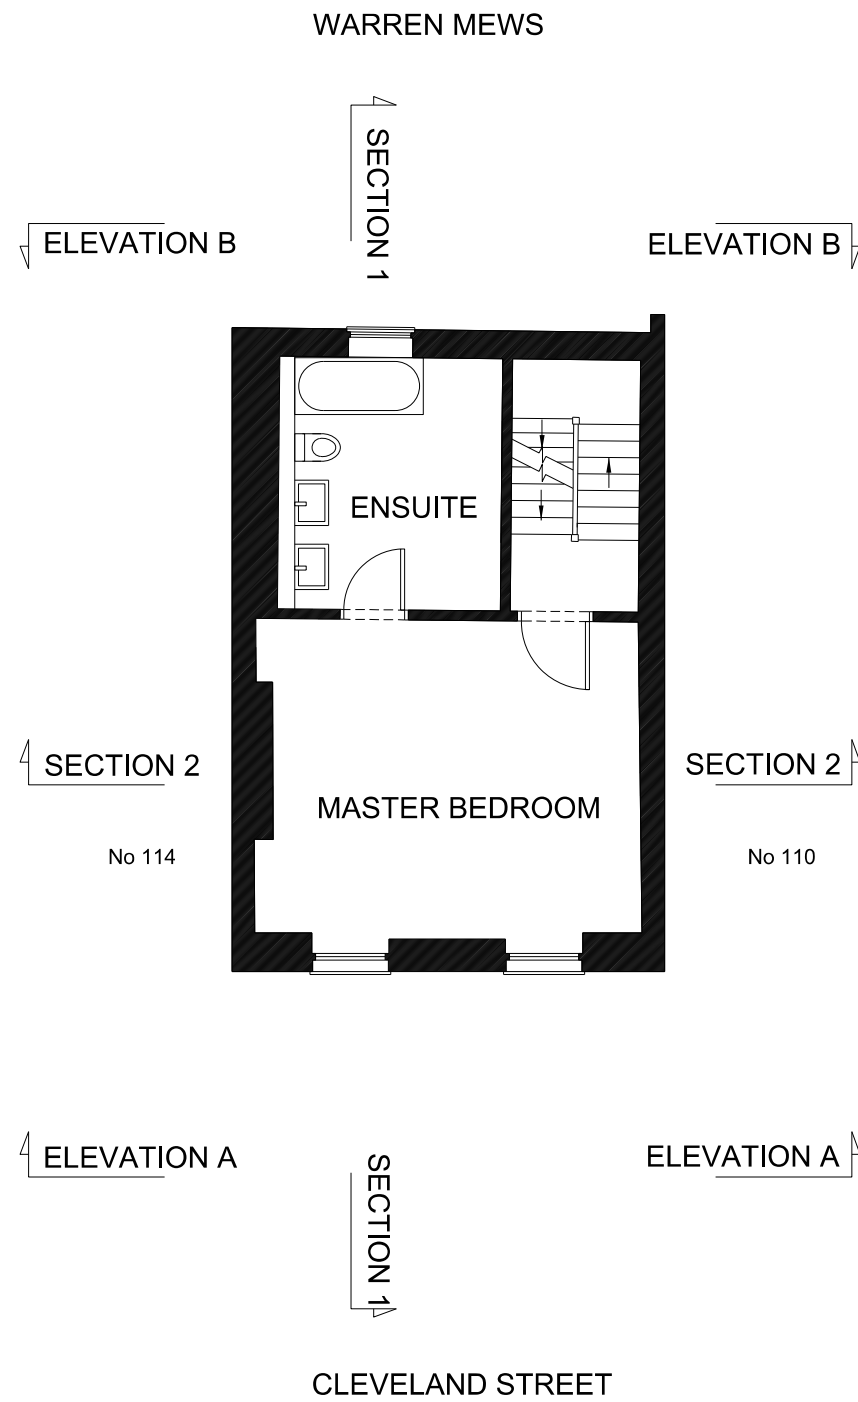

Existing Floorplan as per layout approved under planning permission 2013/5159

