




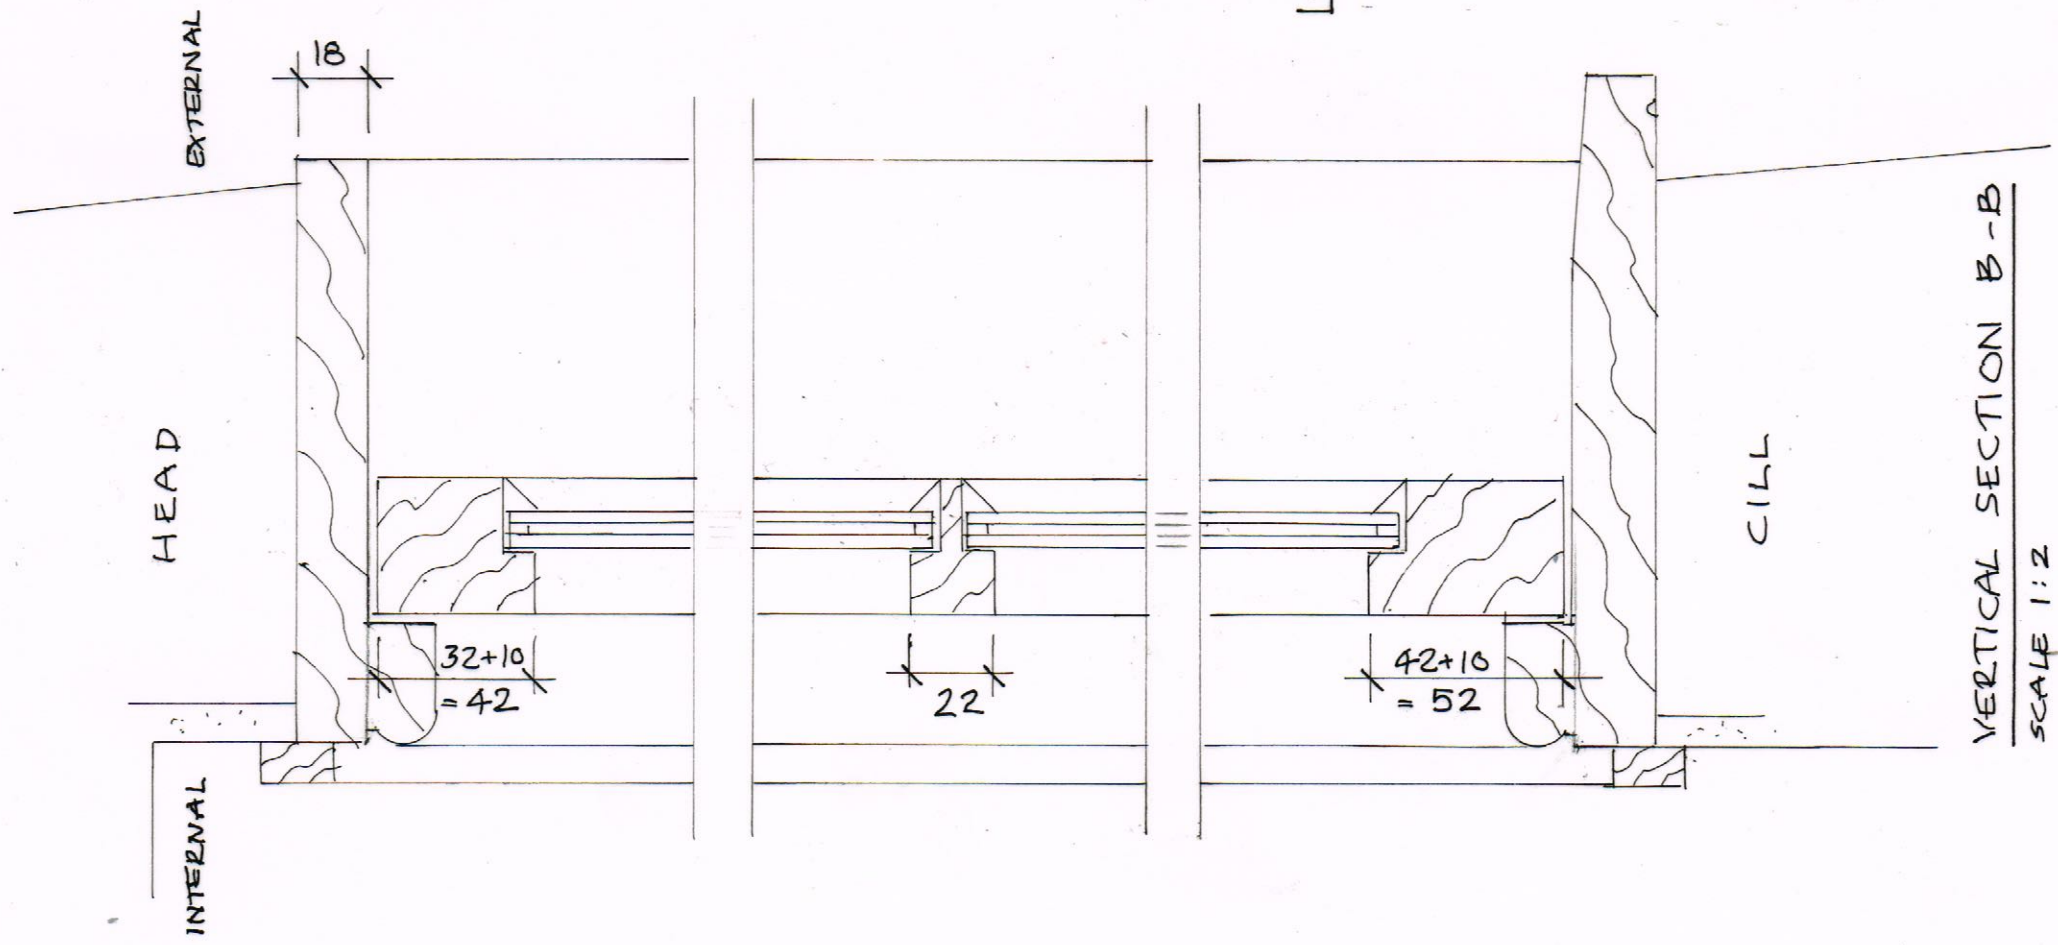


VERTICAL SECTION B-B
SCALE 1:2

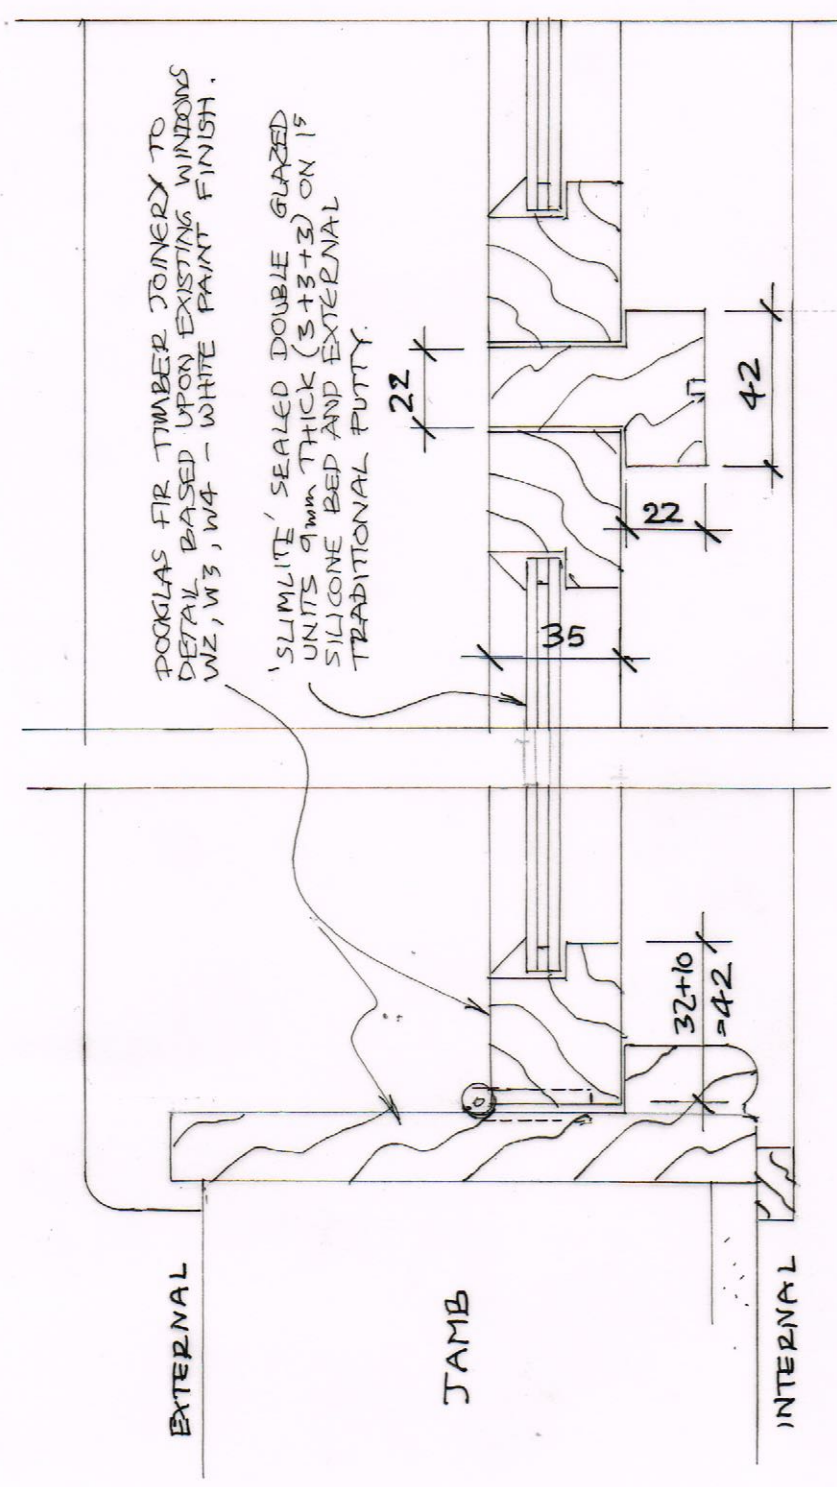

HORIZONTAL SECTION A-A
SCALE 1:2

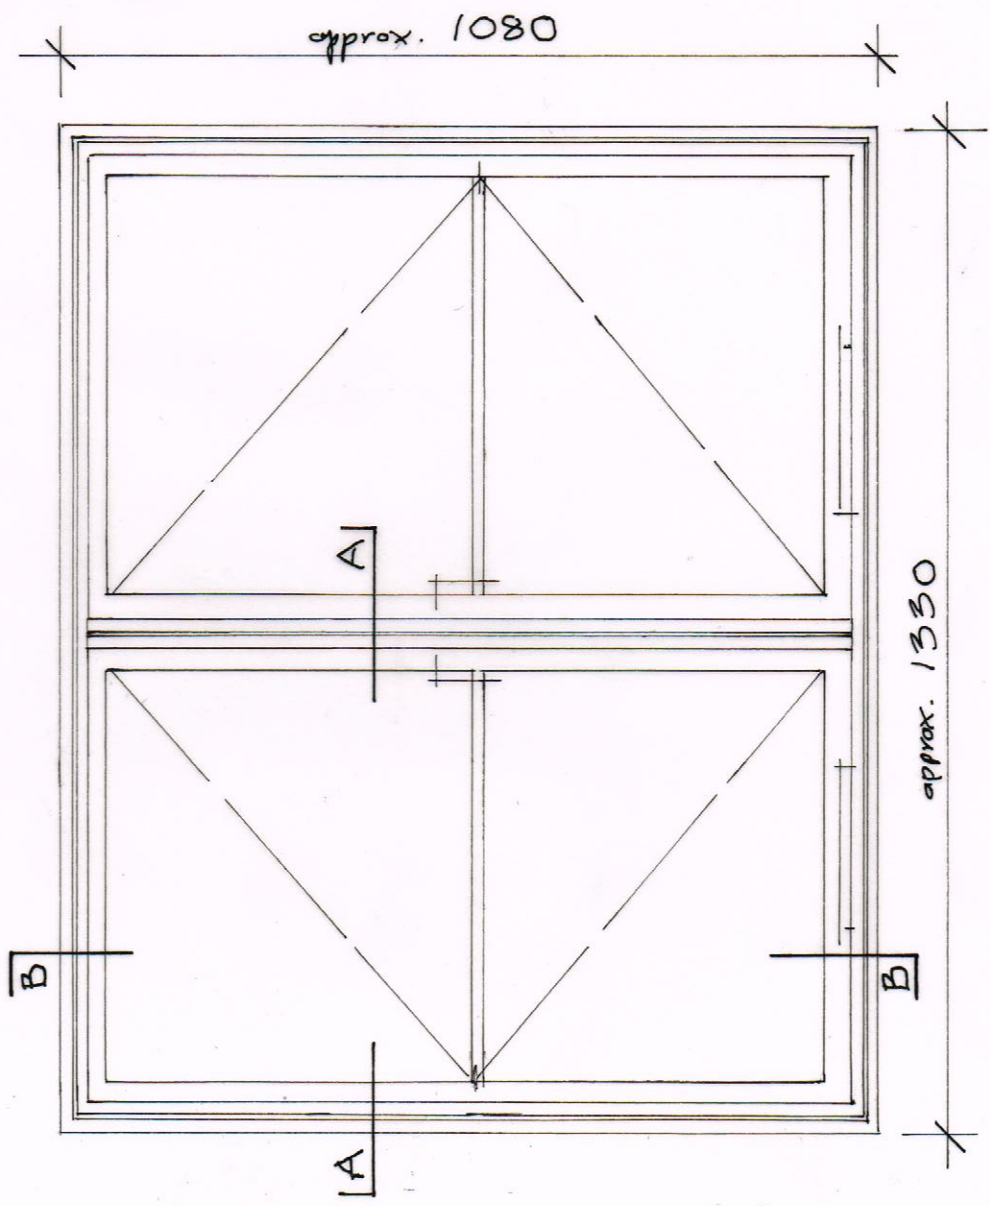

INTERNAL ELEVATION (IRONMONGERY DRAWN SCHEMATIC)
SCALE 1:10

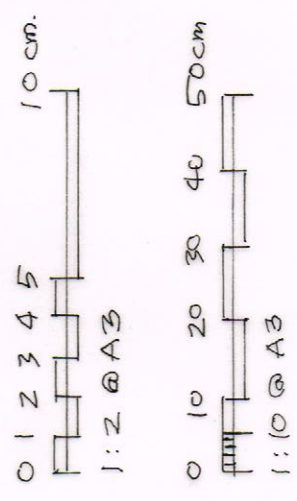

REV	DATE	REVISION

Project: **THE OLD COTTAGE, HAMPSHIRE, NW3**

Drwg Title: **PROPOSED WINDOW - W1**

Drwg No: **TOC-S2**

Scale: 1:2 1:10 @ A3

Date: **APRIL 2021**

PETER BERNAMONT ARCHITECT

SIDE ENTRANCE
22 HIGH STREET DEAL KENT CT14 7AE

peter.bernmont@btconnect.com
t. 01304 369371