

NOTES  
 Do not scale from this drawing.  
 Check all dimensions on site before fabrication or setting out. This document is copyright and may not be reproduced without permission of the owner.  
 Survey information based on Plowman Craven drawing 35557F-03B, 35557S-01A & 35557E-01A dated September 2016.

ISSUED / REVISED		
NO.	DATE	DESCRIPTION
1	25.11.2016	ISSUED FOR PLANNING
2	05.01.2018	FOR PLANNING COMMITTEE
3	30.04.2021	ISSUED FOR PLANNING

Legend

Client  
 TAMARES


Architects  
 66 Warwick Square, London, SW1V 2AP  
 T: +44 (0)20 7033 6490  
 www.farshidmoussavi.com

Project  
 ZABLUDOWICZ COLLECTION  
 176 PRINCE OF WALES ROAD

Title  
 Building Enclosure Detail  
 Section through Roof & Window


Proj N°	Drawn by	Checked by	Scale
310	SG	SG	1:20- A3
Date	Rev	Signed	
30.04.2021	05	FMA	

Number  
 FMA-310-BE-110-05

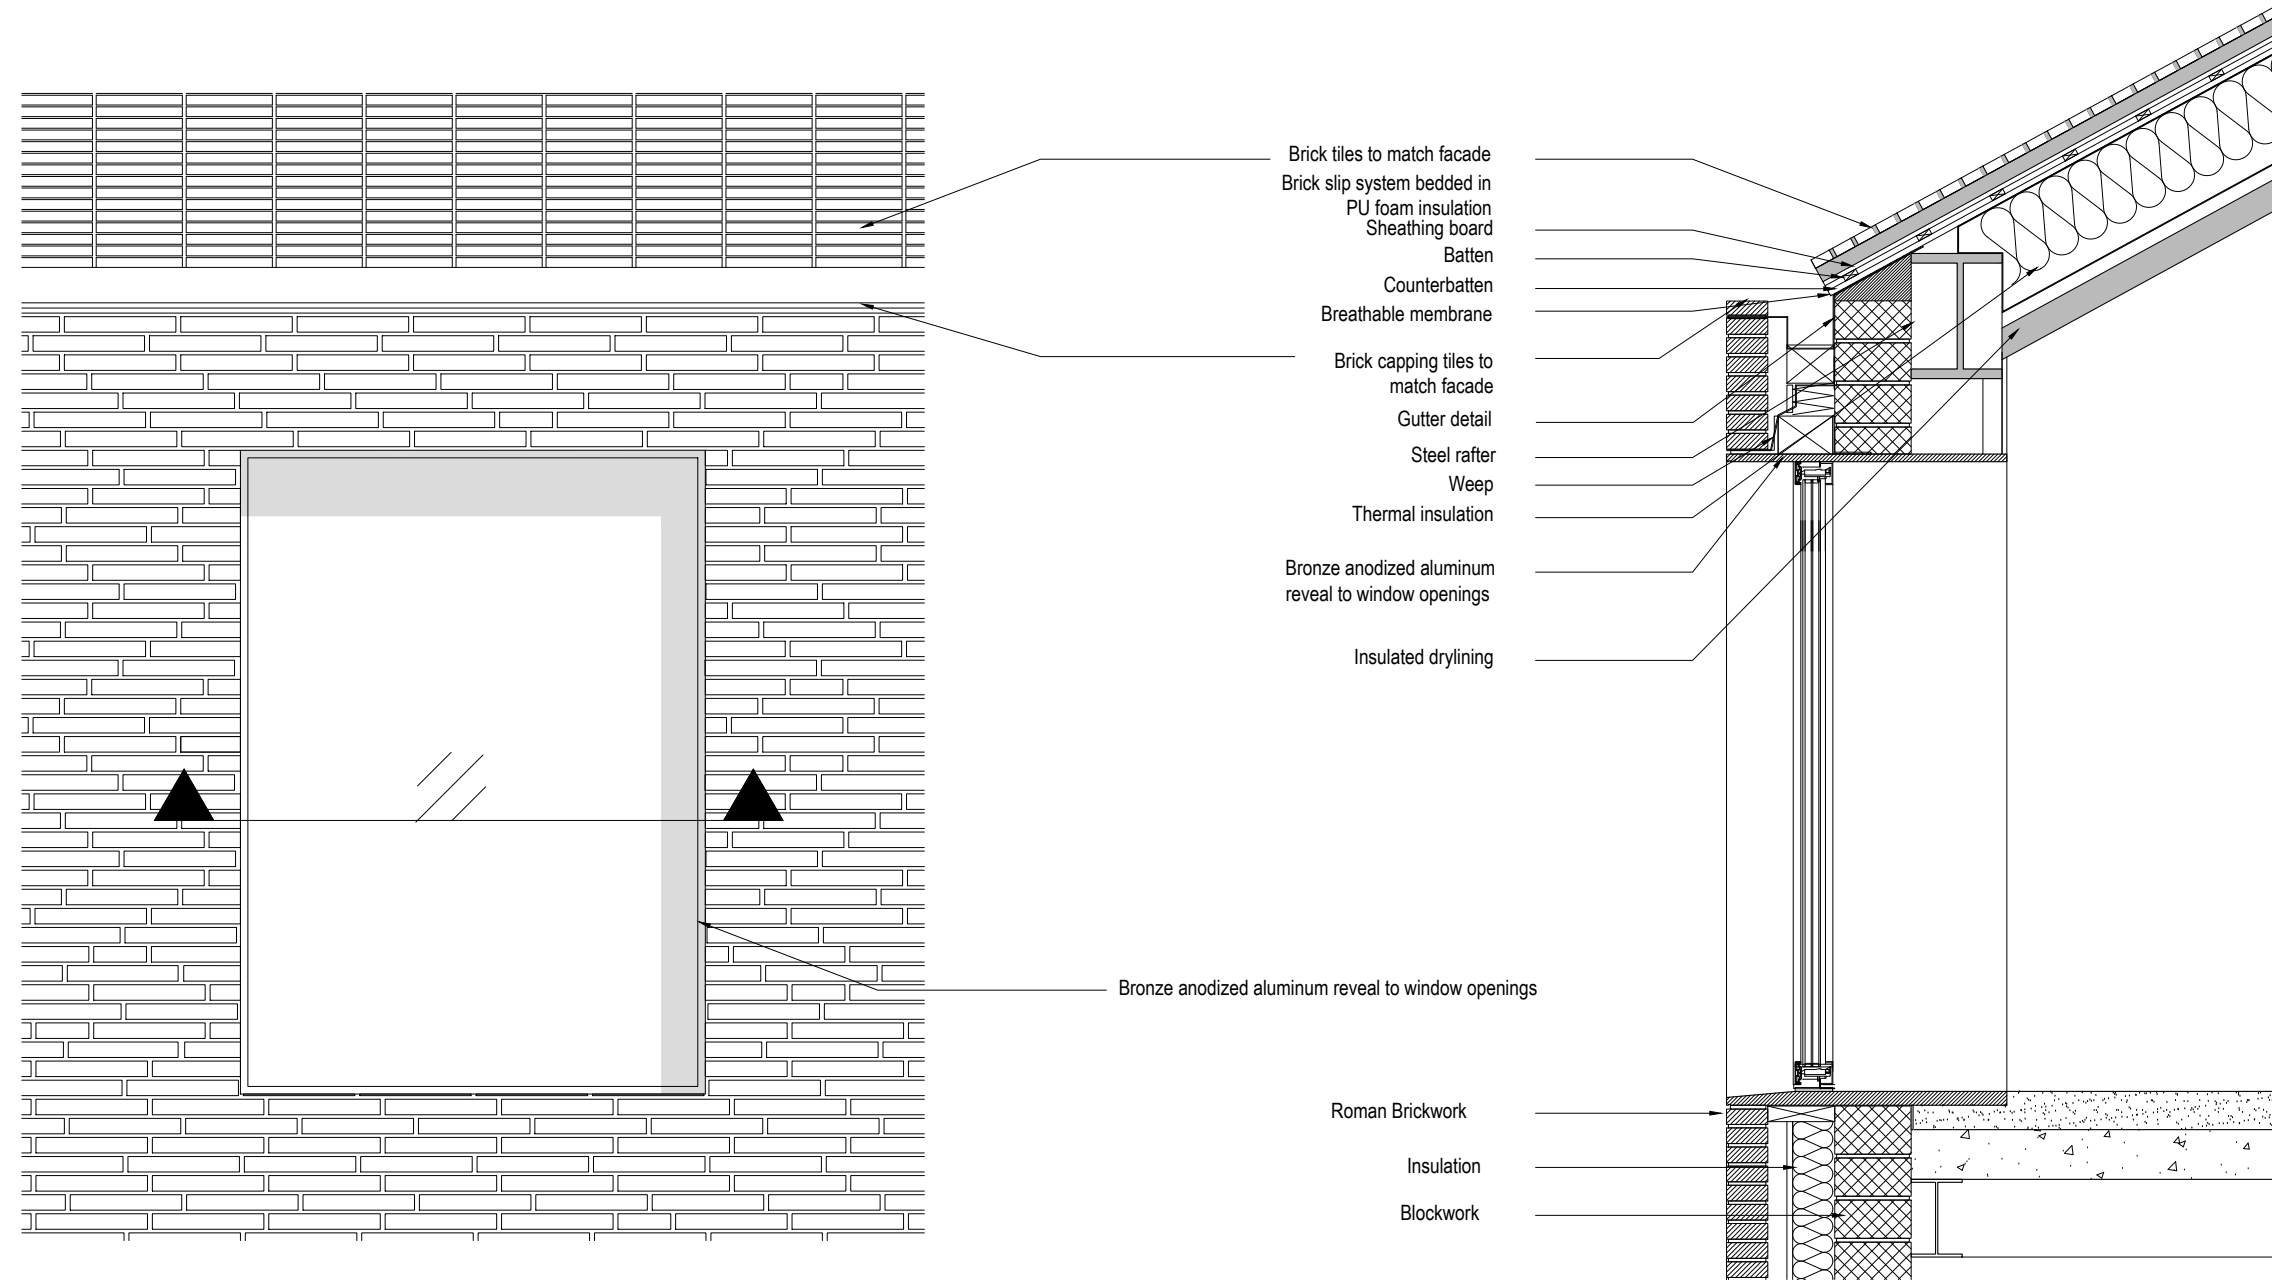


1 ELEVATION  
 110 scale 1:20 @A3

2 SECTION  
 110 scale 1:20 @A3

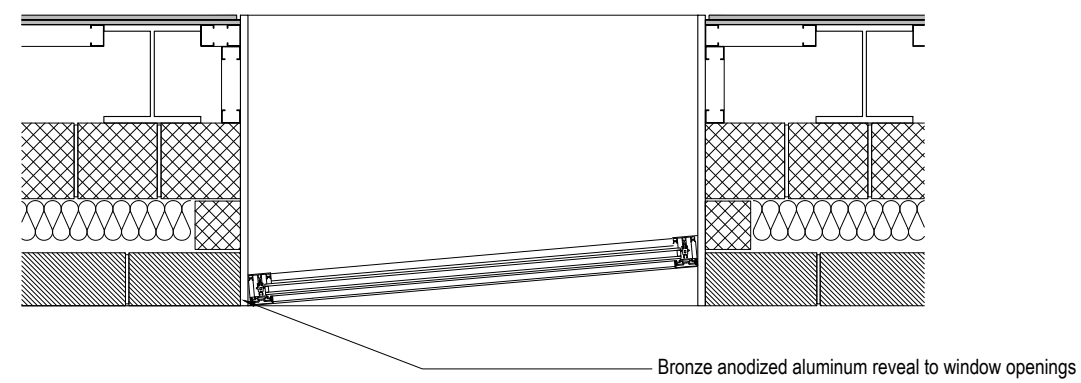

3 PLAN  
 110 scale 1:20 @A3

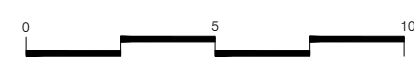

NOTES  
 Do not scale from this drawing.  
 Check all dimensions on site before fabrication or setting out. This document is copyright and may not be reproduced without permission of the owner.  
 Survey information based on Flomman Craven drawing 35557F-03B, 35557S-01A & 35557E-01A dated September 2016.

ISSUED / REVISED		
NO.	DATE	DESCRIPTION
1	25.11.2016	ISSUED FOR PLANNING
2	30.04.2021	ISSUED FOR PLANNING

Legend

Client

TAMARES

Architects

66 Warwick Square, London, SW1V 2AP  
 T: +44 (0)20 7033 6490  
 www.farshidmoussavi.com

Project

176 PRINCE OF WALES ROAD

Title


Building Enclosure Detail  
 Roof over Condenser Unit Room

Proj N°	Drawn by	Checked by	Scale
310	SG	SG	1:20- A3

Date	Rev	Signed
30.04.2021	03	FMA


Number

FMA-310-BE-111-03

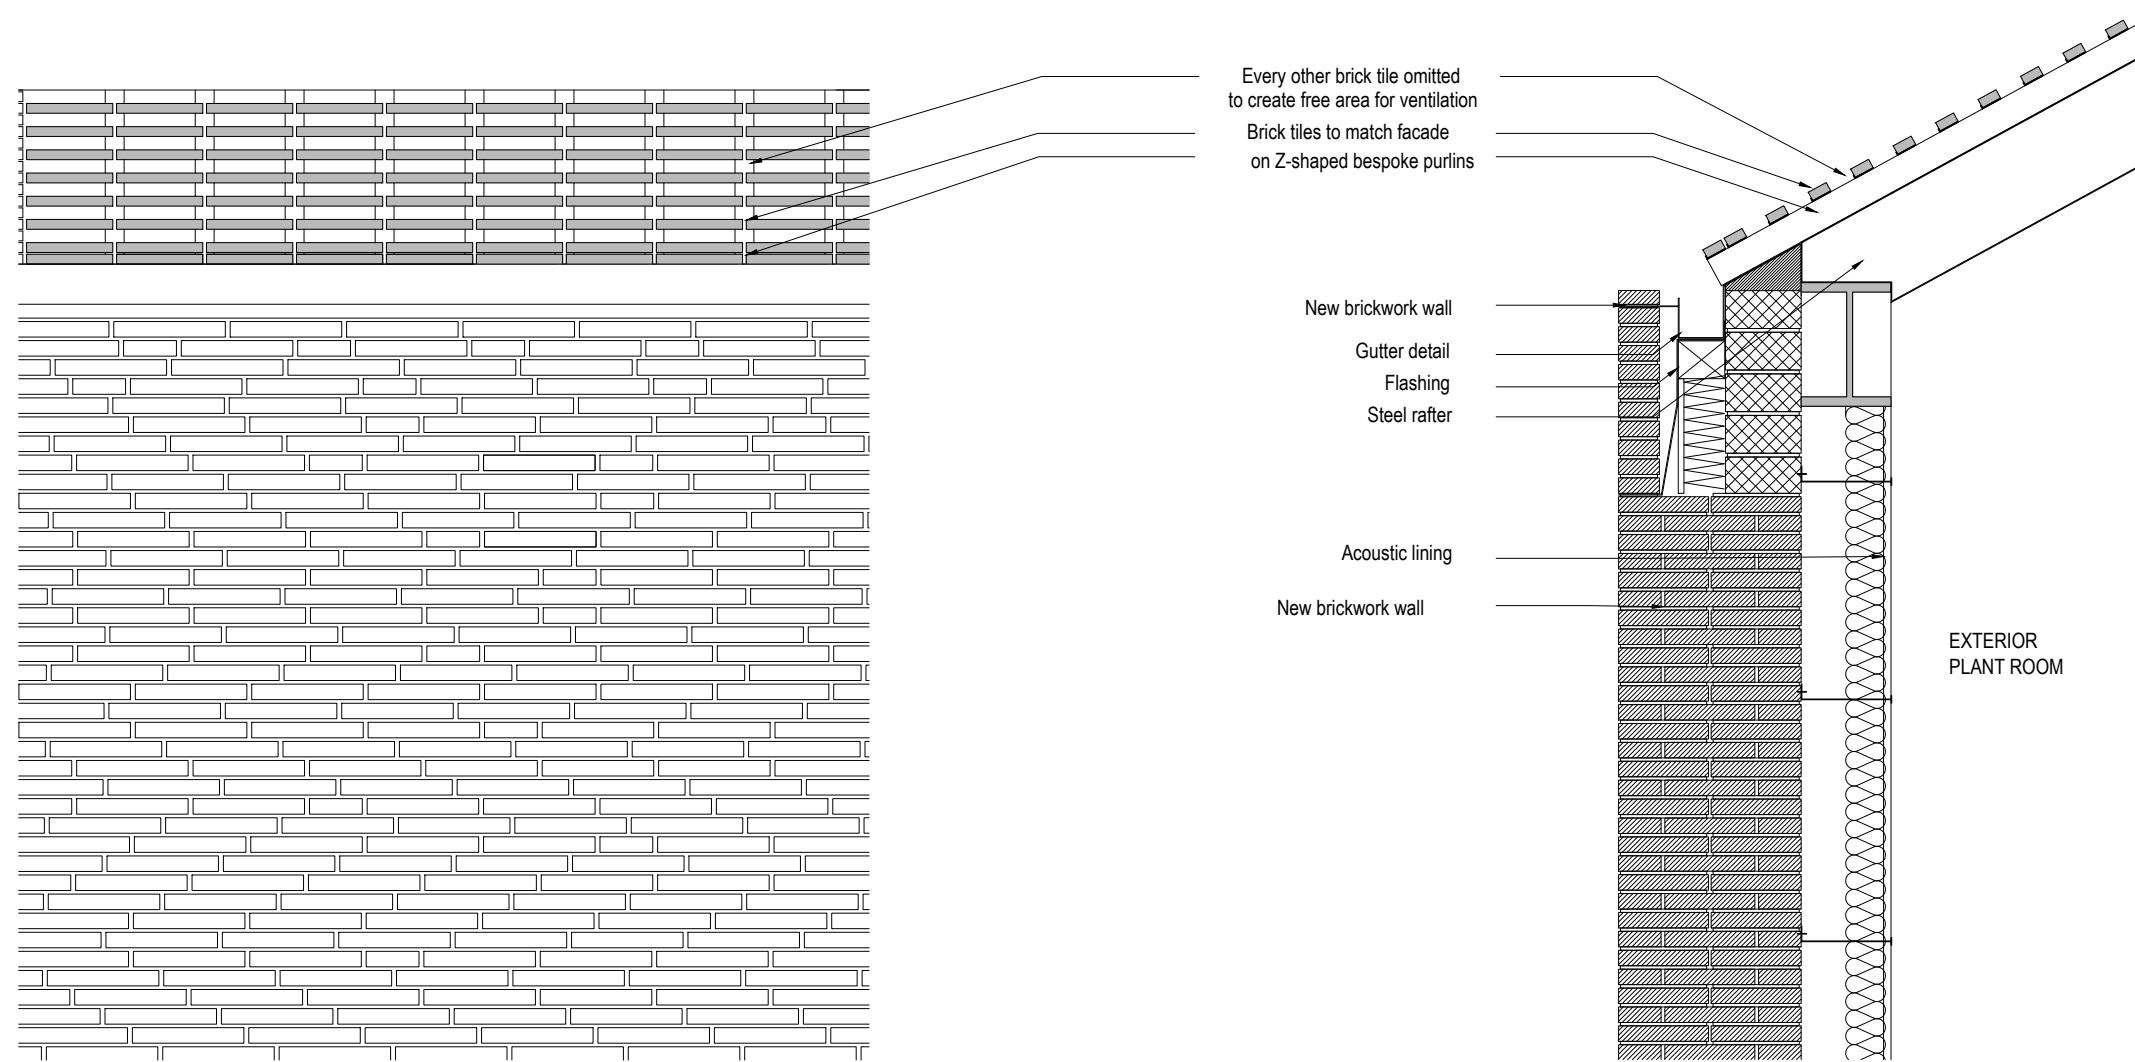

1 ELEVATION  
 111 scale 1:20 @A3

2 SECTION  
 111 scale 1:20 @A3

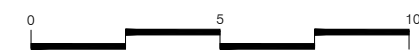

NOTES

Do not scale from this drawing.  
Check all dimensions on site before fabrication or setting out. This document is copyright and may not be reproduced without permission of the owner.  
Survey information based on Plowman Craven drawing 35557F-02B, 35557S-01A & 35557E-01A dated September 2016.

ISSUED / REVISED		
NO.	DATE	DESCRIPTION
1	25.11.2016	ISSUED FOR PLANNING
2	30.04.2021	ISSUED FOR PLANNING

- Legend**
- 1. Double Glazed Door
  - 2. Double Glazed Window
  - 3. Aluminum Frame
  - 4. Mullion
  - 5. Feathered external concrete floor
  - 6. Folded Stainless Steel Metal Handle bonded to frame
  - 7. Existing building fabric



Client  
**TAMARES**


Architects  
66 Warwick Square, London, SW1V 2AP  
T: +44 (0)20 7033 6490  
www.farshidmoussavi.com

Project  
**176 PRINCE OF WALES ROAD**


Title  
**Building Enclosure Detail  
External Door to Middle Gallery**

Proj N° 310	Drawn by SJ	Checked by FSM	Scale 1:50&1:20 @A3
Date 30.04.2021	Rev <b>02</b>	Signed <b>FMA</b>	Number


Number  
**FMA-310-BE-112-02**

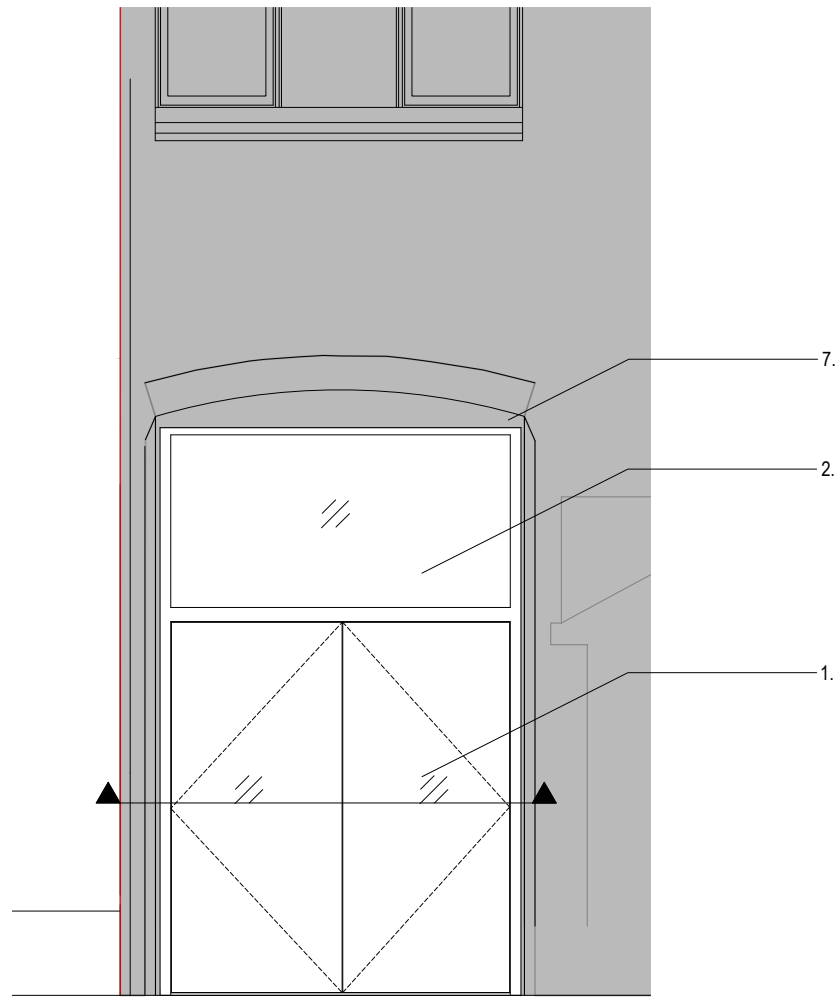

1 ELEVATION  
112 scale 1:50 @A3

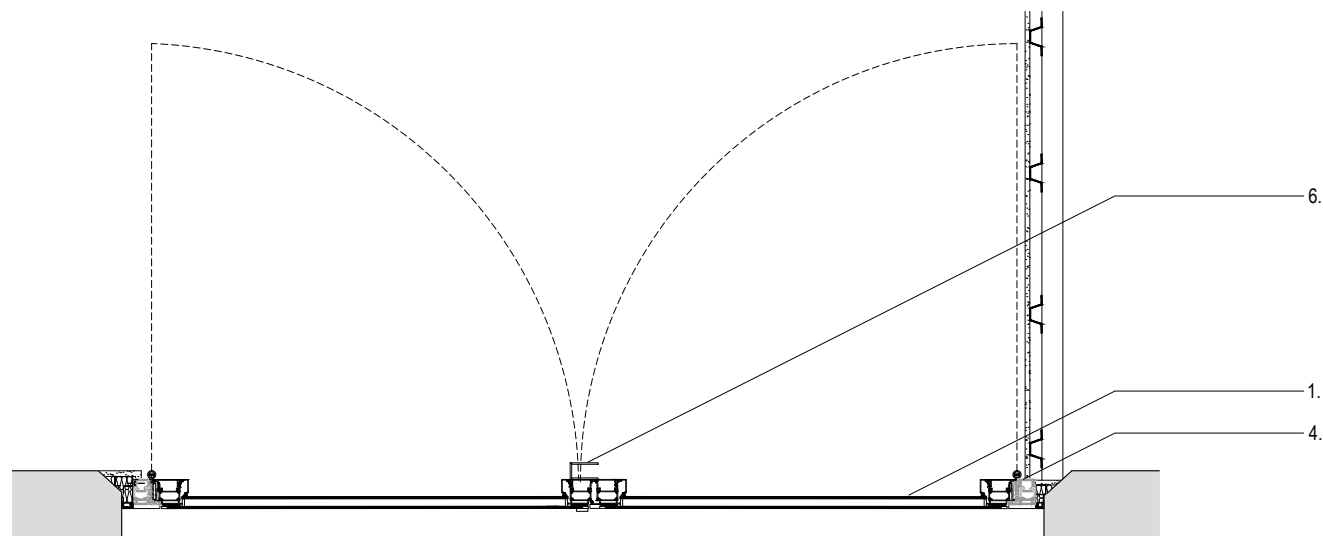

2 PLAN  
112 scale 1:20 @A3

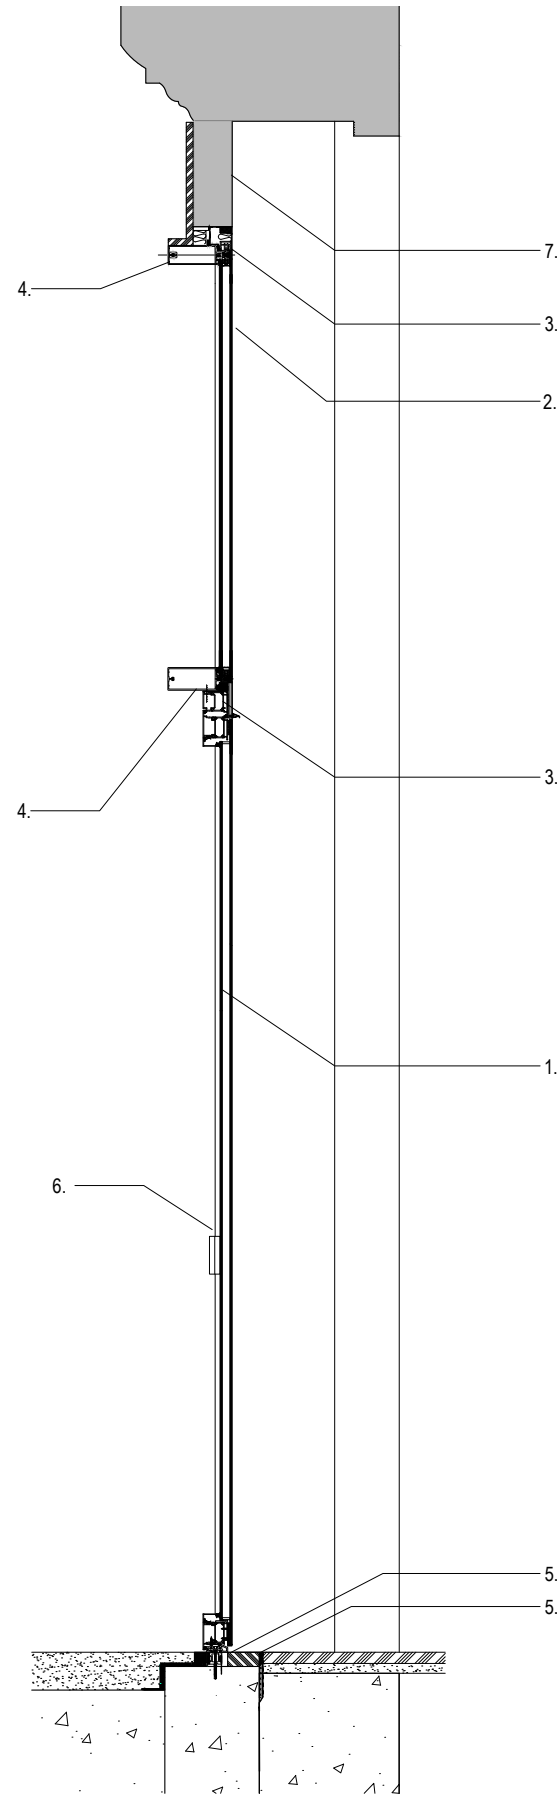

3 SECTION  
112 scale 1:20 @A3

