


NOTES
 Do not scale from this drawing.
 Check all dimensions on site before fabrication or setting out.
 This document is copyright and may not be reproduced without permission of the owner.
 Survey information based on Plowman Craven drawing 35557S-01A, dated September 2016.

ISSUED / REVISED		
NO.	DATE	DESCRIPTION
1	25.11.2016	ISSUED FOR PLANNING
2	31.03.2017	FOR INFORMATION
3	26.06.2017	FOR PLANNING
4	10.07.2017	FOR PLANNING
5	05.01.2018	FOR PLANNING COMMITTEE

Legend

- PROPOSAL
- EXISTING
- SALVAGED

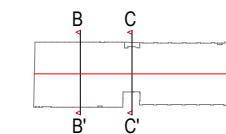

Client

TAMARES

Architects


66 Warwick Square, London, SW1V 2AP
 T: +44 (0)20 7033 6490
 www.farshidmoussavi.com

Project
ZABLUDOWICZ COLLECTION
176 PRINCE OF WALES ROAD

Title
Proposed
SECTIONS BB' & CC'


Proj N°	Drawn by	Checked by	Scale
310	SG	SG	1:200- A3
Date	Rev	Signed	
05.01.2018	06	FMA	

Number
FMA-310-GA-106-06

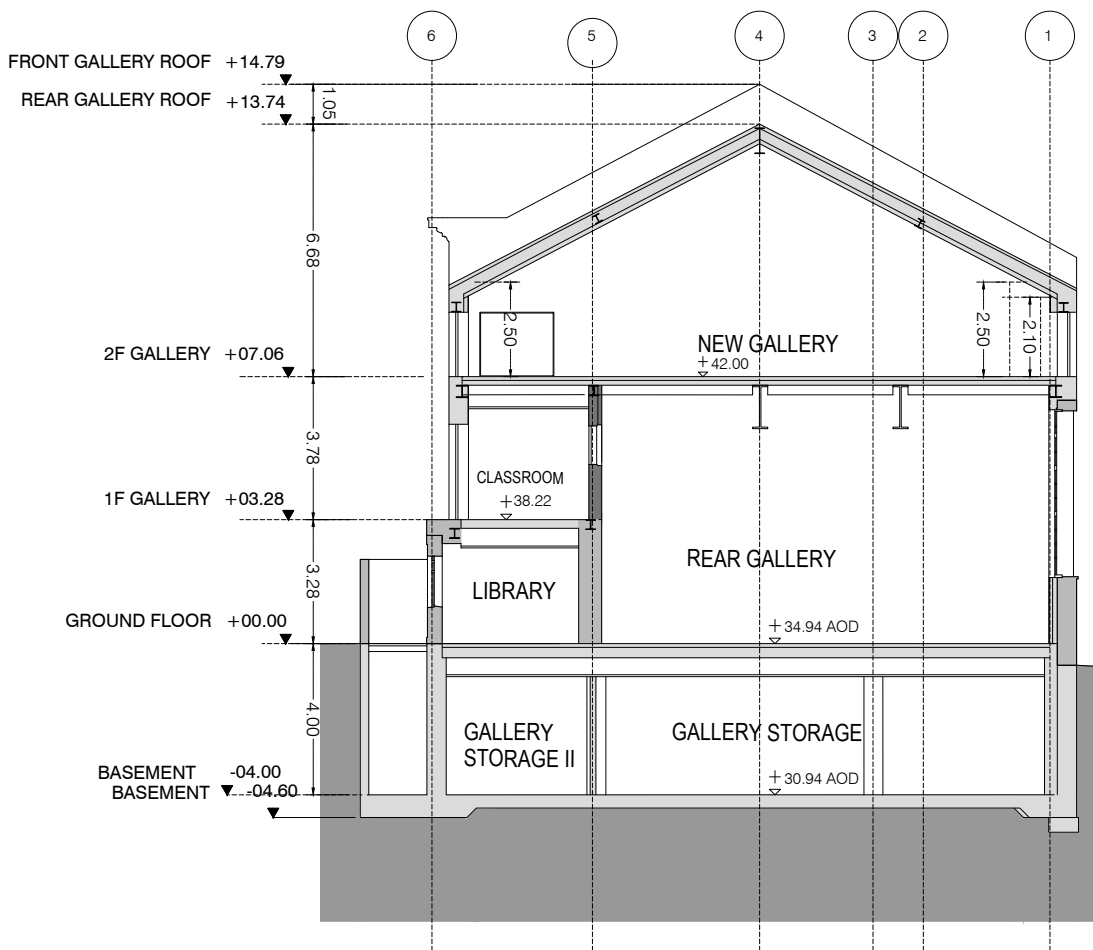


Zabludowicz Collection - 176 Prince of Wales Road

1 SECTION - BB'
 106 scale 1:200 @A3

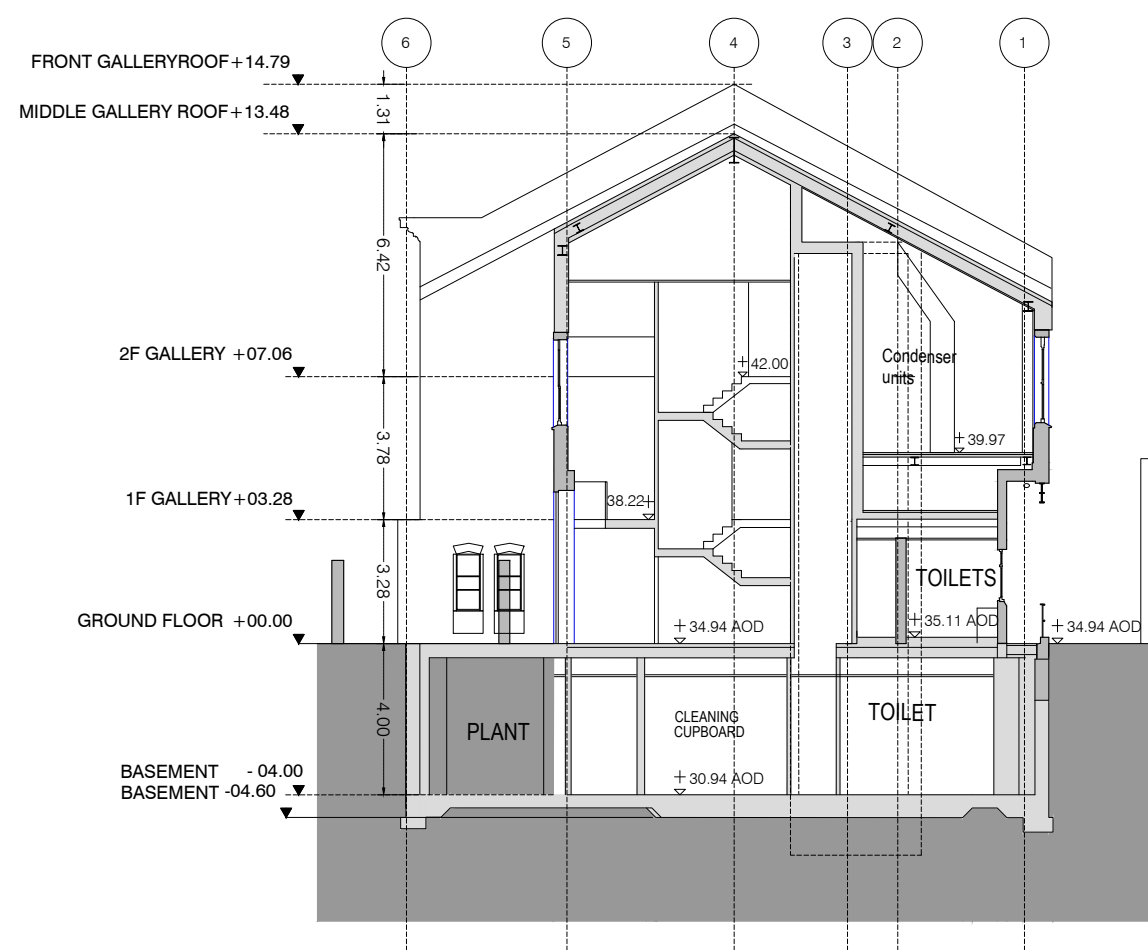

Zabludowicz Collection - 176 Prince of Wales Road


2 SECTION - CC'
 106 scale 1:200 @A3

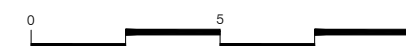

NOTES
 Do not scale from this drawing.
 Check all dimensions on site before fabrication or setting out.
 This document is copyright and may not be reproduced without permission of the owner.
 Survey information based on Plowman Craven drawing 35557F-01B & 35557F-02B, dated September 2016.

ISSUED / REVISED		
NO.	DATE	DESCRIPTION
1	25.11.2016	ISSUED FOR PLANNING
2	31.03.2017	FOR INFORMATION
3	26.06.2017	FOR PLANNING
4	10.07.2017	FOR PLANNING
5	05.01.2018	FOR PLANNING COMMITTEE
6	30.04.2021	ISSUED FOR PLANNING

- Legend**
- TITLE BOUNDARY LINE
 - EXISTING
 - PROPOSAL
 - SALVAGED

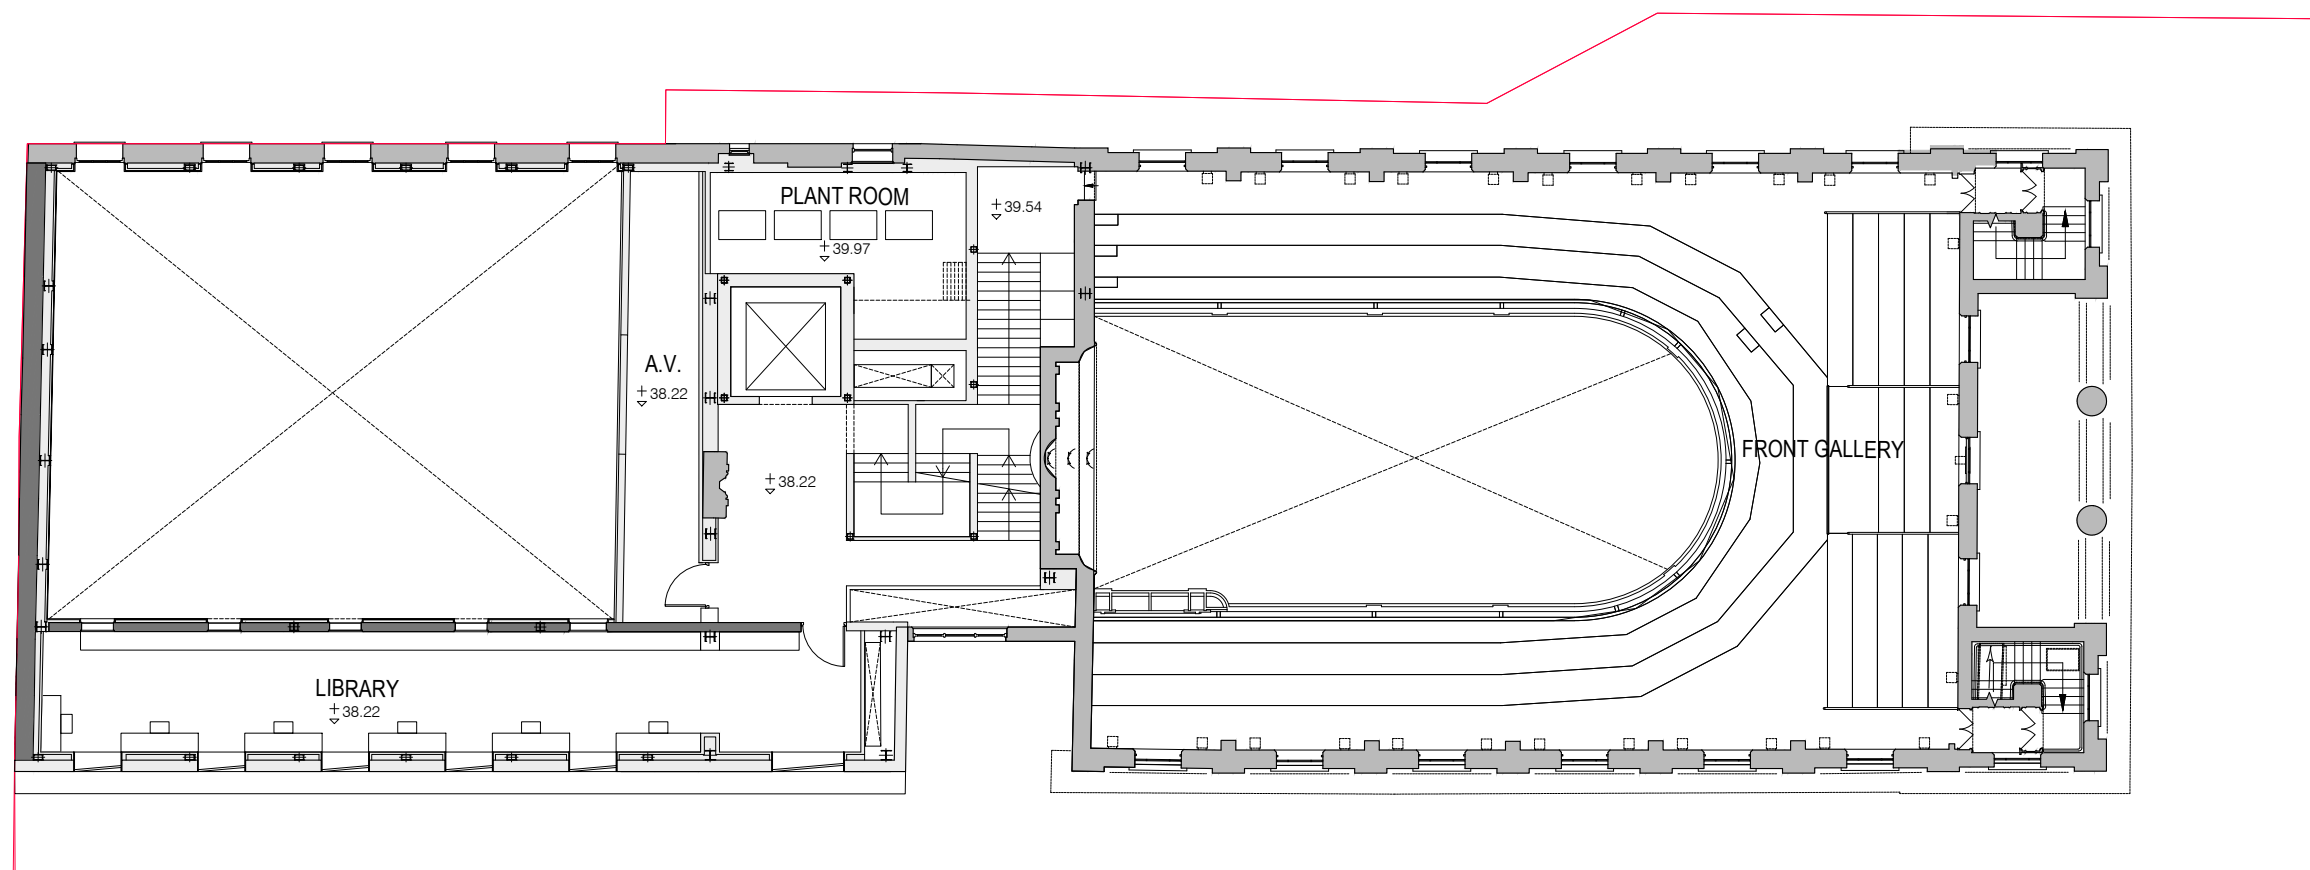

Client
 TAMARES


Architects
 66 Warwick Square, London, SW1V 2AP
 T: +44 (0)20 7033 6490
 www.farshidmousavi.com

Project
 ZABLUDOWICZ COLLECTION
 176 PRINCE OF WALES ROAD

Title
 Proposed
 First Floor

Proj N°	Drawn by	Checked by	Scale
310	SG	SG	1:200- A3
Date	Rev	Signed	
30.04.2021	06	FMA	


Number
 FMA-310-GA-101-06

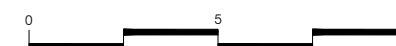

NOTES
 Do not scale from this drawing.
 Check all dimensions on site before fabrication or setting out.
 This document is copyright and may not be reproduced without permission of the owner.
 Survey information based on Plowman Craven drawing 35557F-01B & 35557F-02B, dated September 2016.

ISSUED / REVISED		
NO.	DATE	DESCRIPTION
1	25.11.2016	ISSUED FOR PLANNING
2	31.03.2017	FOR INFORMATION
3	22.05.2017	FOR INFORMATION
4	26.06.2017	FOR PLANNING
5	10.07.2017	FOR PLANNING
6	05.01.2018	FOR PLANNING COMMITTEE
7	30.04.2021	FOR PLANNING COMMITTEE

- Legend**
- TITLE BOUNDARY LINE
 - EXISTING
 - PROPOSAL
 - SALVAGED

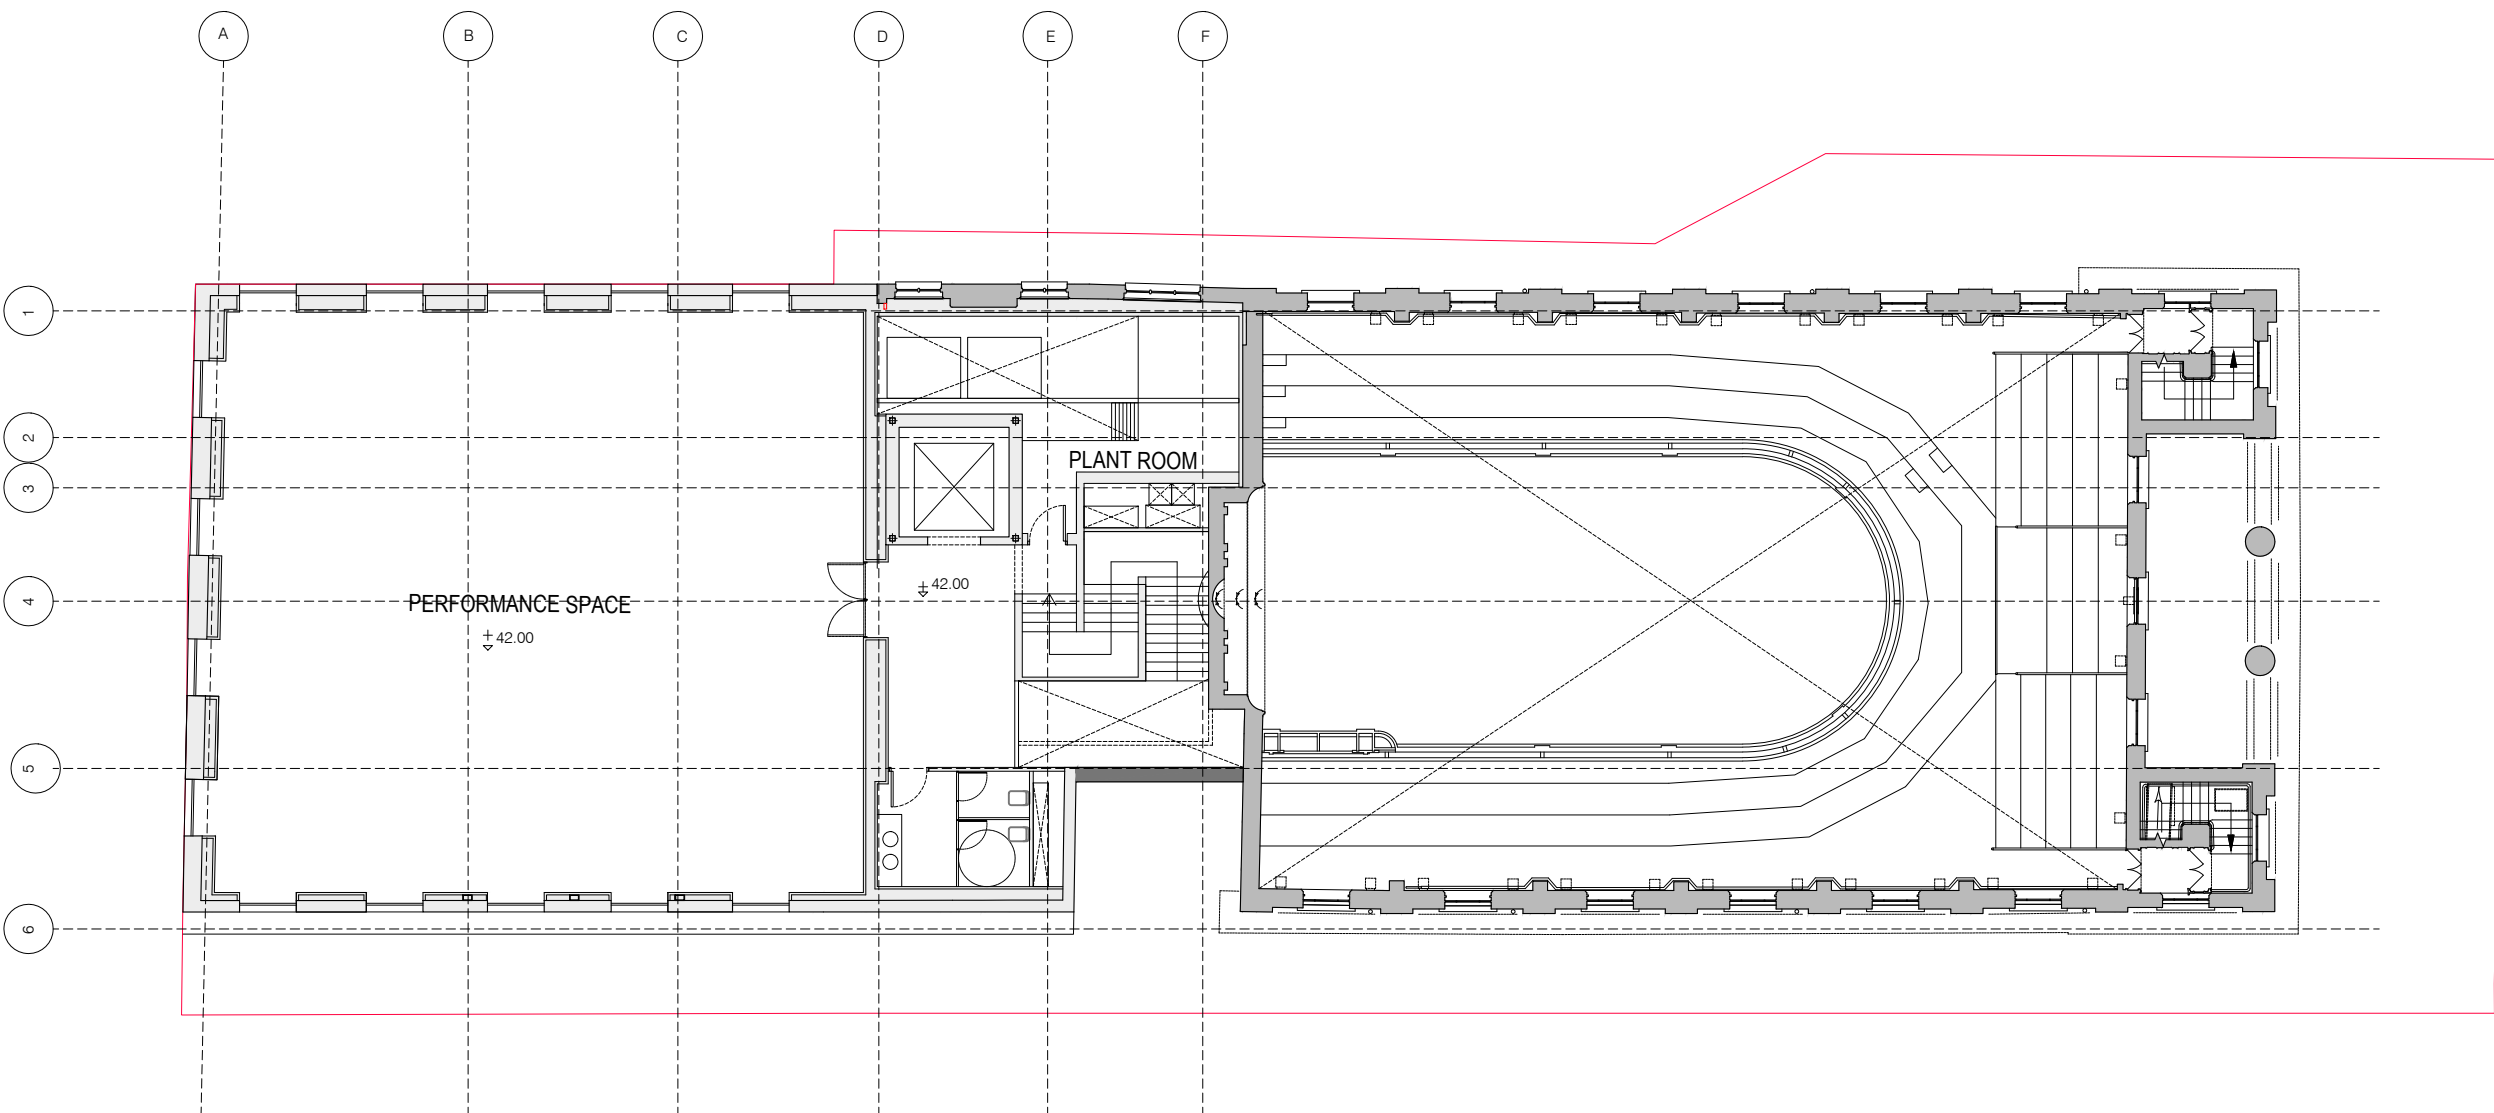

Client
 TAMARES

Architects
 66 Warwick Square, London, SW1V 2AP
 T: +44 (0)20 7033 6490
 www.farshidmousavi.com

Project
 ZABLUDOWICZ COLLECTION
 176 PRINCE OF WALES ROAD

Title
 Proposed
 Second Floor

Proj N°	Drawn by	Checked by	Scale
310	SG	FSM	1:200- A3
Date	Rev	Signed	
30.04.2021	07	FMA	

Number
 FMA-310-GA-102-07



NOTES

Do not scale from this drawing.
Check all dimensions on site before fabrication or setting out.
This document is copyright and may not be reproduced without permission of the owner.
Survey information based on Plowman Craven drawing 35557F-01B & 35557F-02B, dated September 2016.

ISSUED / REVISED

NO.	DATE	DESCRIPTION
1	25.11.2016	ISSUED FOR PLANNING
2	31.03.2017	FOR INFORMATION
3	22.05.2017	FOR INFORMATION
4	19.06.2017	FOR PLANNING
5	26.06.2017	FOR PLANNING
6	10.07.2017	FOR PLANNING
7	30.04.2021	ISSUED FOR PLANNING

Legend

- TITLE BOUNDARY LINE
- EXISTING
- PROPOSAL



Client

TAMARES

Architects

66 Warwick Square, London, SW1V 2AP
T: +44 (0)20 7033 6490
www.farshidmousavi.com



Project 30.04.2021
ZABLUDOWICZ COLLECTION
176 PRINCE OF WALES ROAD

Title
Proposed
Basement Floor

Proj N°	Drawn by	Checked by	Scale
310	FSM	FSM	1:200- A3

Date	Rev	Signed
30.04.2021	07	FMA

Number
FMA-310-GA-103-07

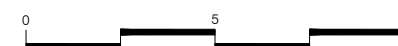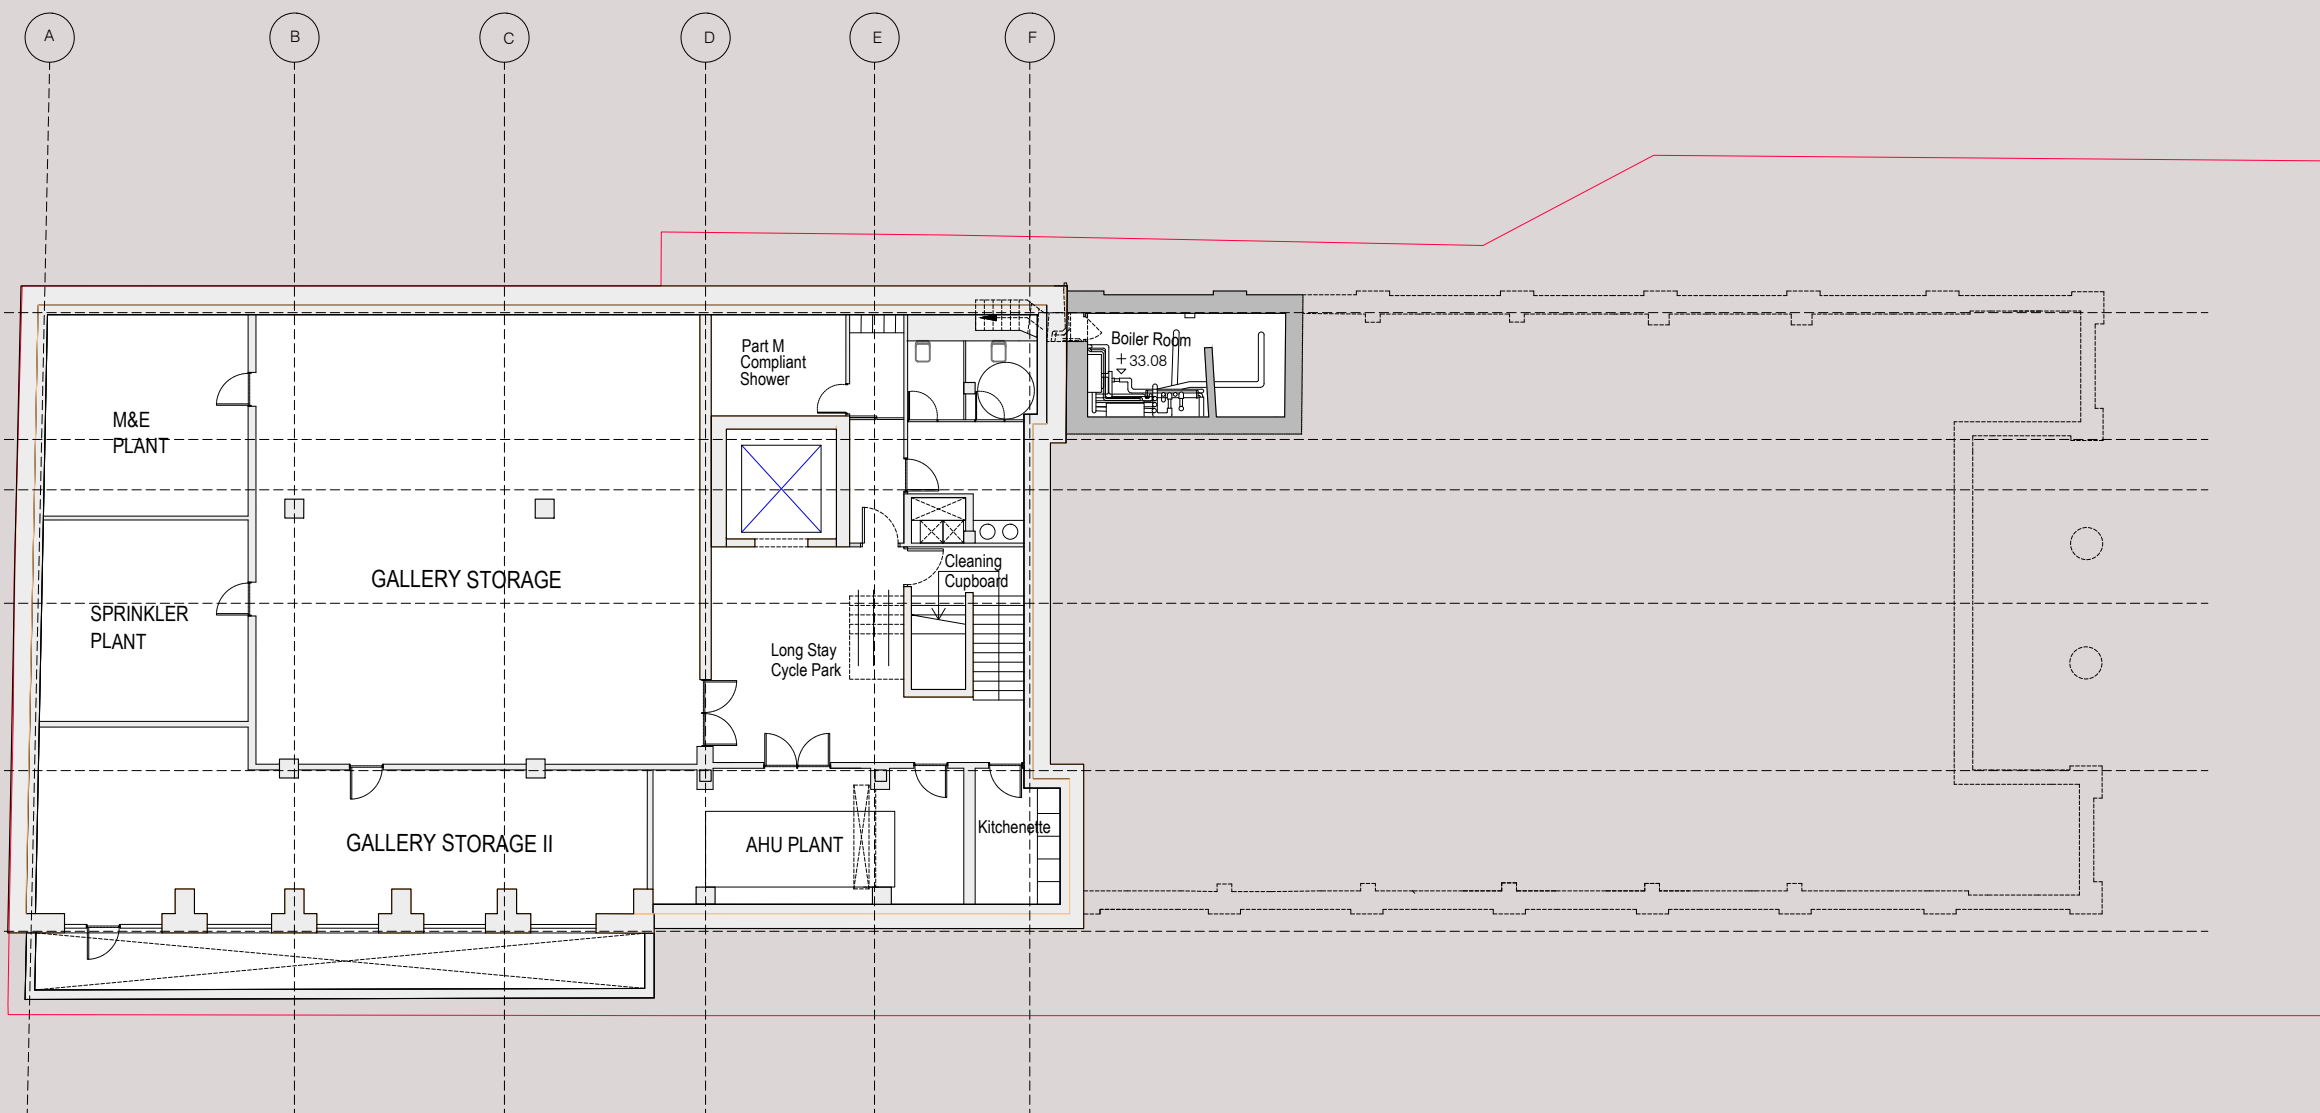

NOTES

Do not scale from this drawing.
 Check all dimensions on site before fabrication or setting out.
 This document is copyright and may not be reproduced without permission of the owner.
 Survey information based on Plowman Craven drawing 35557F-01B & 35557F-02B, dated September 2016.

ISSUED / REVISED		
NO.	DATE	DESCRIPTION
1	25.11.2016	ISSUED FOR PLANNING
2	31.03.2017	FOR INFORMATION
3	26.06.2017	FOR PLANNING
4	10.07.2017	FOR PLANNING
5	30.04.2021	ISSUED FOR PLANNING

Legend

- TITLE BOUNDARY LINE
- EXISTING
- PROPOSAL
- SALVAGED



Client
TAMARES



Architects
 66 Warwick Square, London, SW1V 2AP
 T: +44 (0)20 7033 6490
 www.farshidmousavi.com

Project
**ZABLUDOWICZ COLLECTION
 176 PRINCE OF WALES ROAD**

Title
**Proposed
 Roof**

Proj N°	Drawn by	Checked by	Scale
310	FSM	FSM	1:200- A3
Date	Rev	Signed	
30.04.2021	05	FMA	

Number
FMA-310-GA-104-05

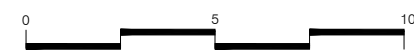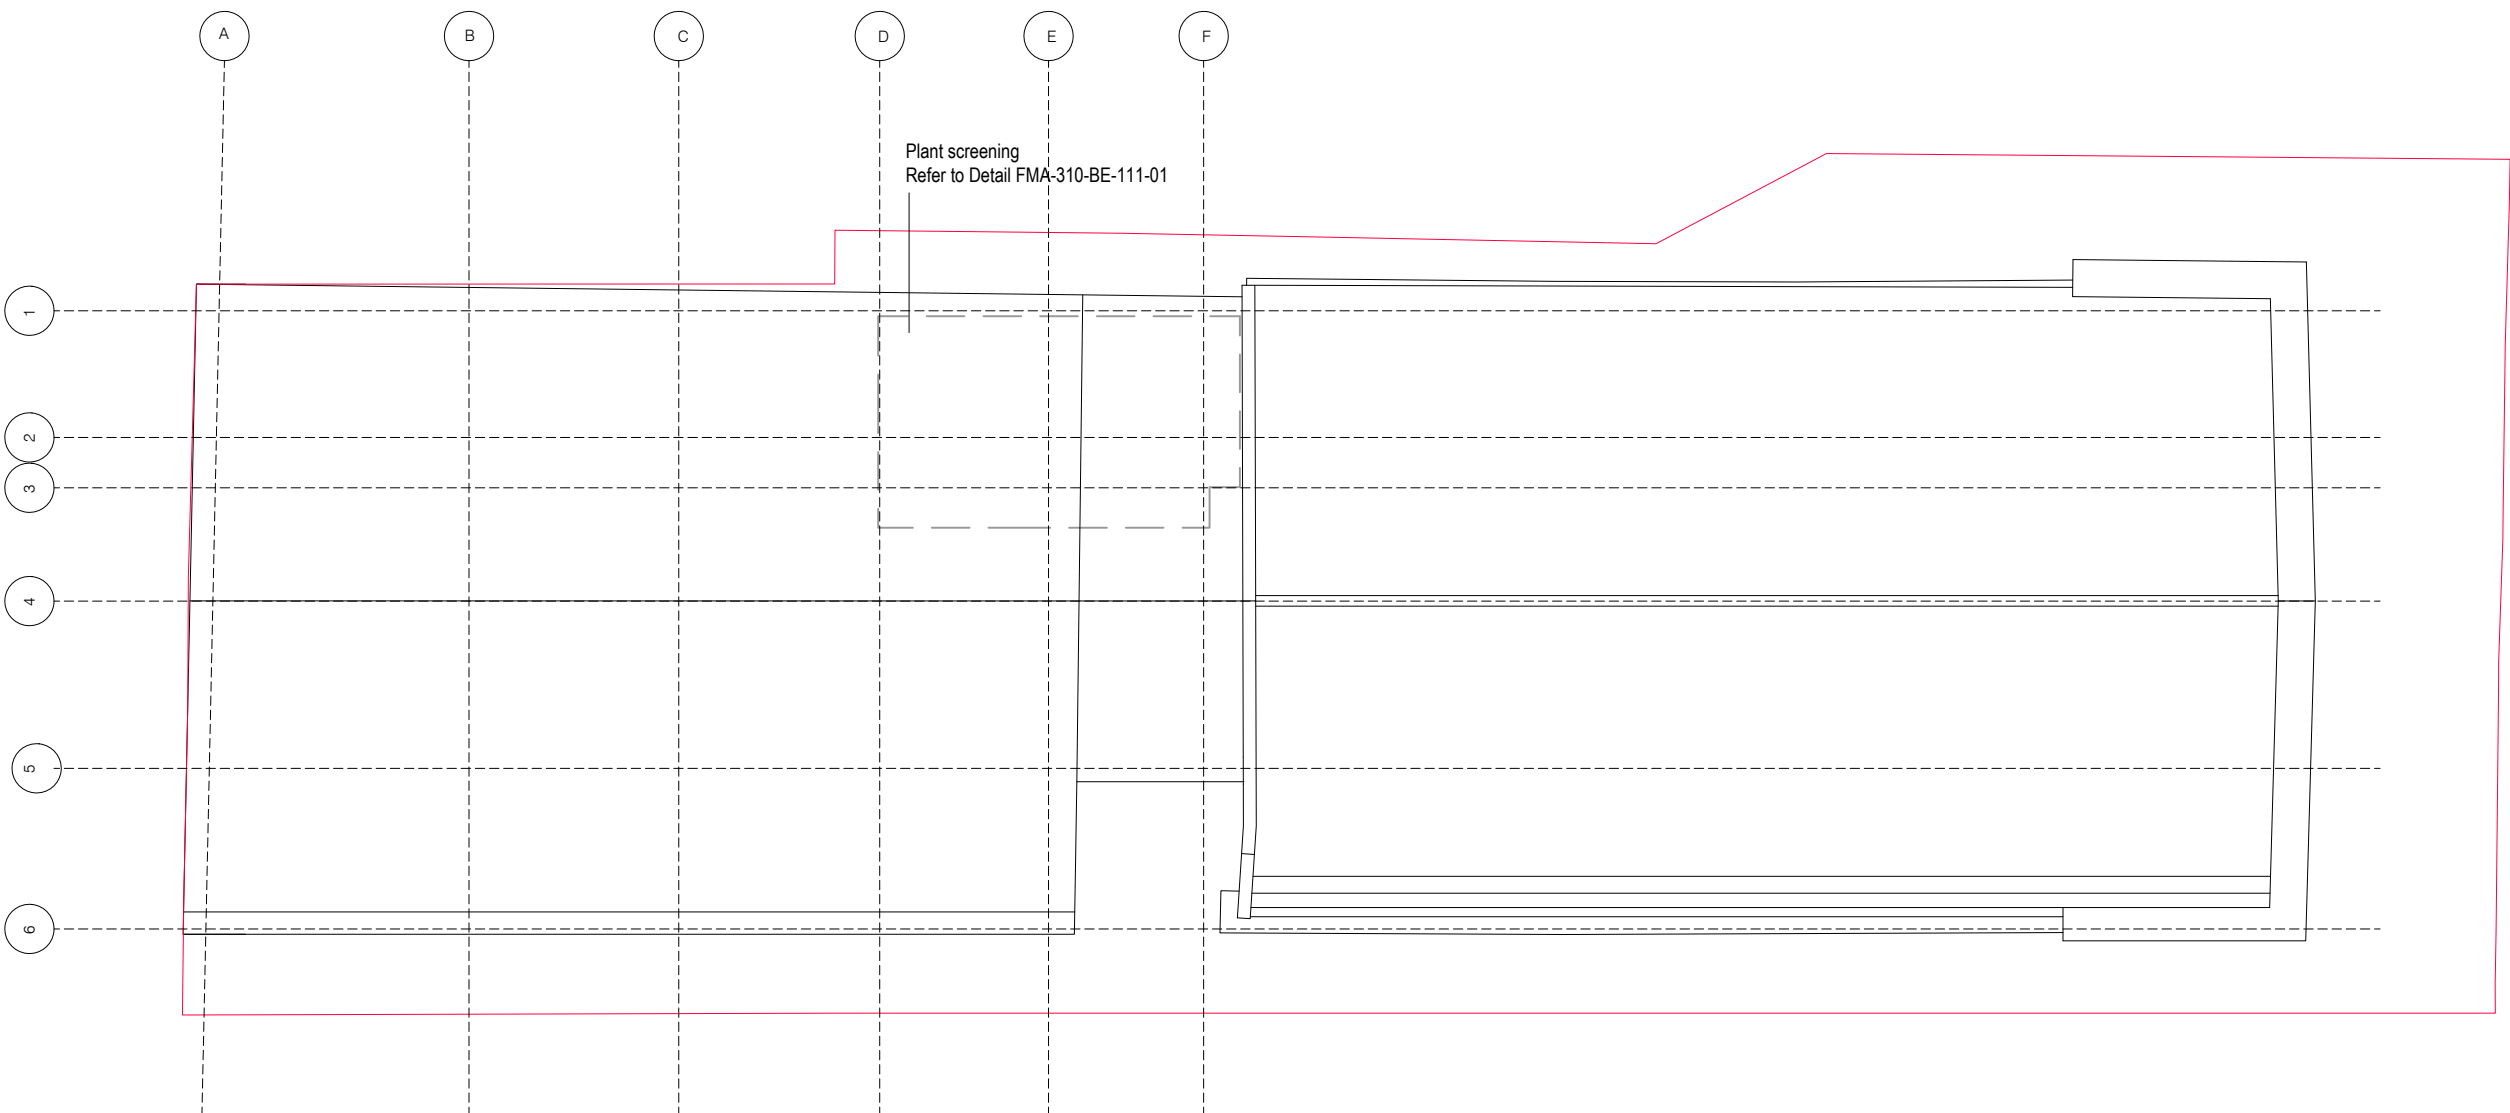

NOTES
 Do not scale from this drawing.
 Check all dimensions on site before fabrication or setting out.
 This document is copyright and may not be reproduced without permission of the owner.
 Survey information based on Plowman Craven drawing 35557S-01A, dated September 2016.

ISSUED / REVISED		
NO.	DATE	DESCRIPTION
1	25.11.2016	ISSUED FOR PLANNING
2	31.03.2017	FOR INFORMATION
3	26.06.2017	FOR PLANNING
4	05.01.2018	FOR PLANNING COMMITTEE
5	30.04.2021	ISSUED FOR PLANNING

- Legend**
- PROPOSAL
 - EXISTING
 - SALVAGED



Client
 TAMARES



Architects
 66 Warwick Square, London, SW1V 2AP
 T: +44 (0)20 7033 6490
 www.farshidmoussavi.com

Project
 ZABLUDOWICZ COLLECTION
 176 PRINCE OF WALES ROAD

Title
 Proposed
 SECTION AA'

Proj N°	Drawn by	Checked by	Scale
310	SG	SG	1:200- A3
Date	Rev	Signed	
30.04.2021	05	FMA	

Number
 FMA-310-GA-105-05

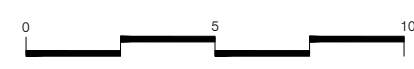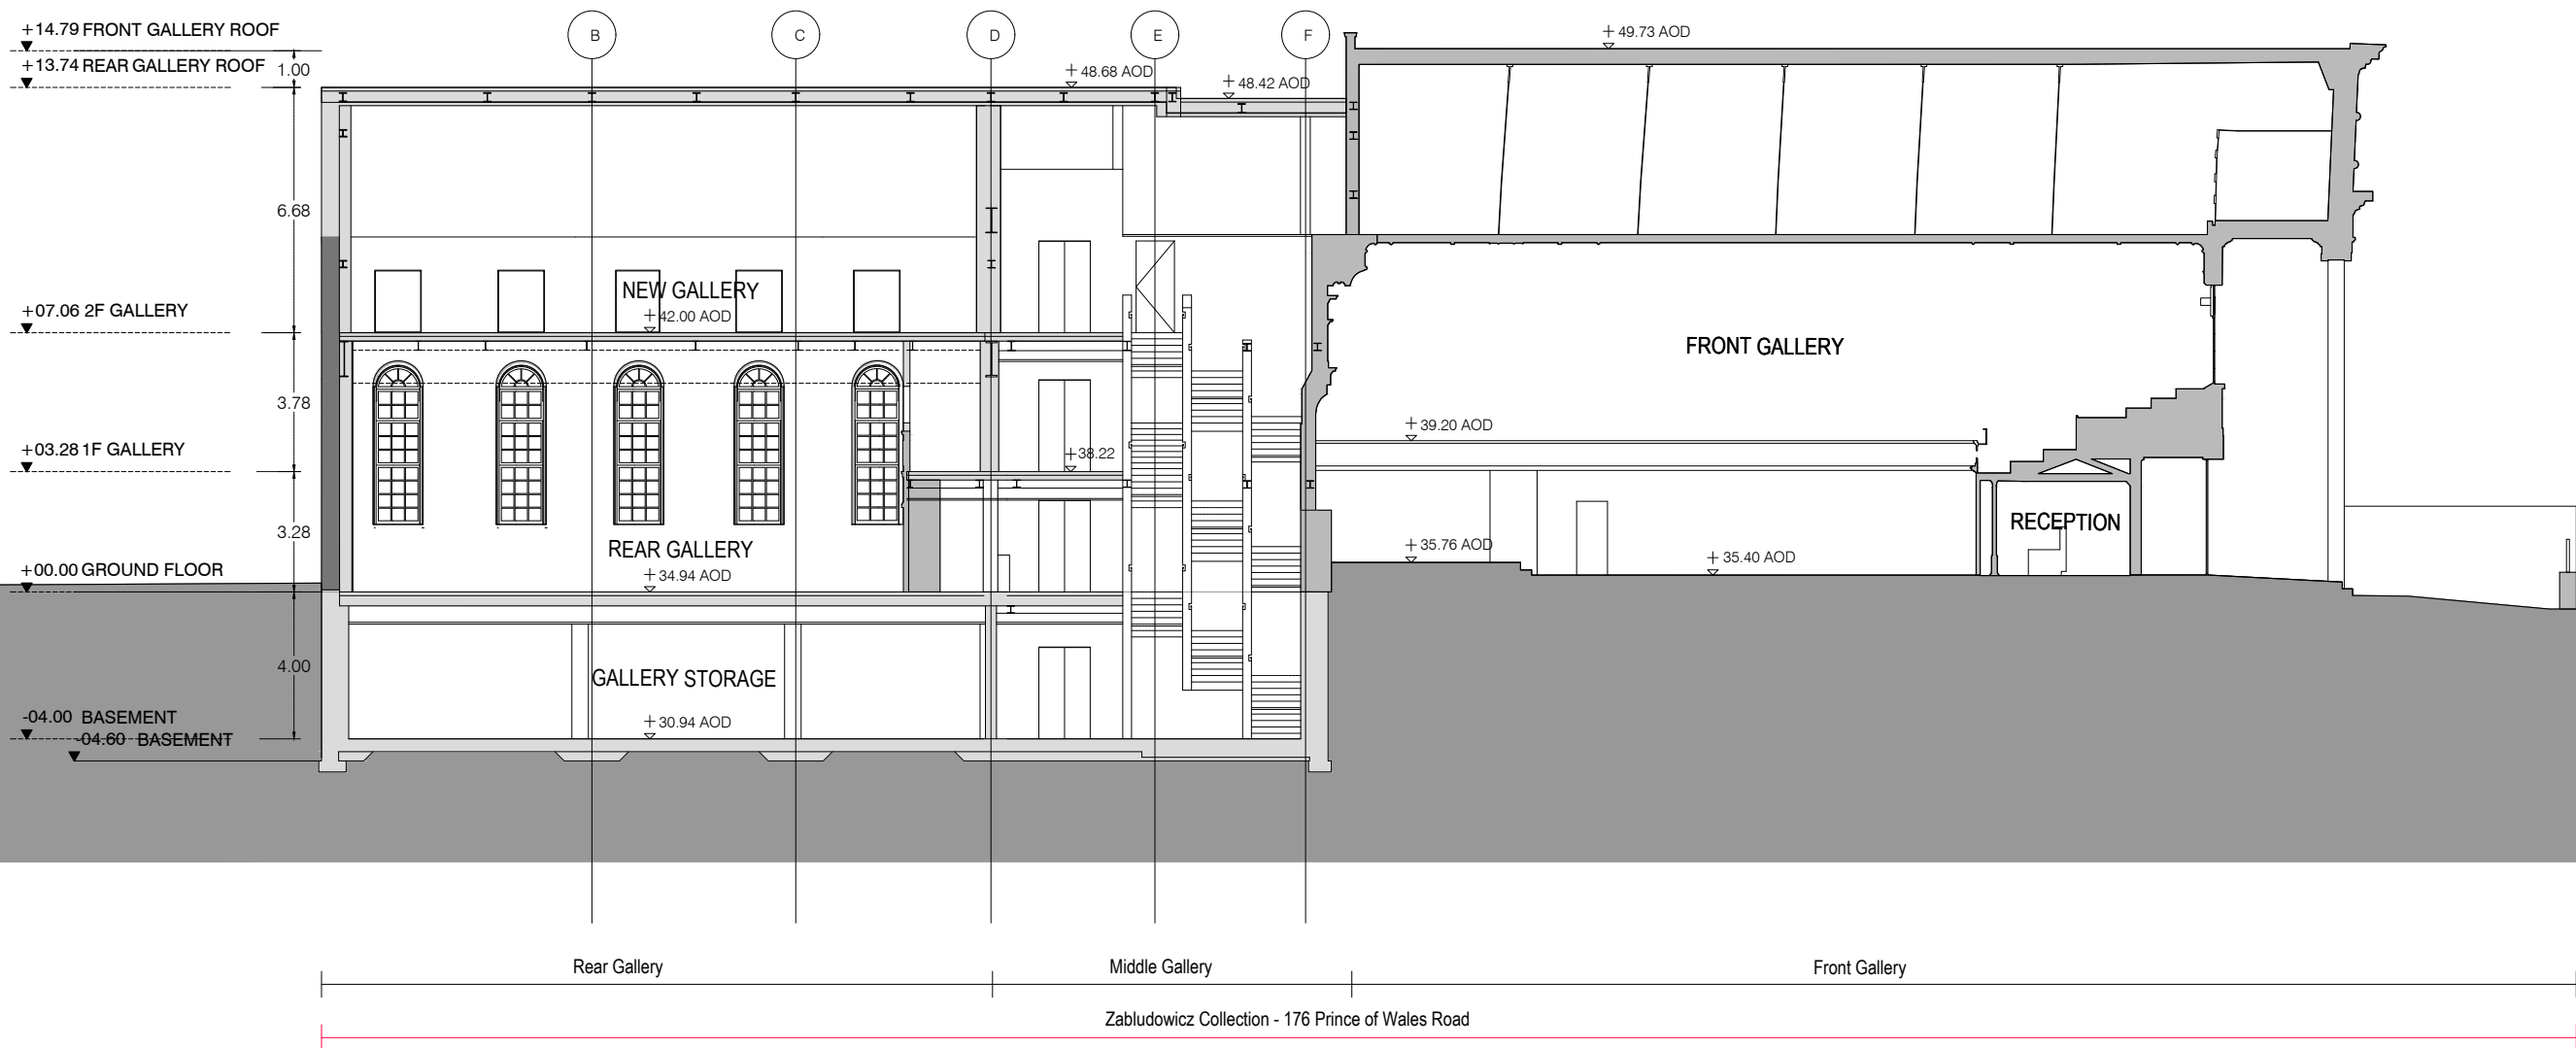


NOTES
 Do not scale from this drawing.
 Check all dimensions on site before fabrication or setting out.
 This document is copyright and may not be reproduced without permission of the owner.
 Survey information based on Plowman Craven drawing 35557S-01A, dated September 2016.

ISSUED / REVISED		
NO.	DATE	DESCRIPTION
1	25.11.2016	ISSUED FOR PLANNING
2	31.03.2017	FOR INFORMATION
3	26.06.2017	FOR PLANNING
4	10.07.2017	FOR PLANNING
5	05.01.2018	FOR PLANNING COMMITTEE

Legend

- PROPOSAL
- EXISTING
- SALVAGED

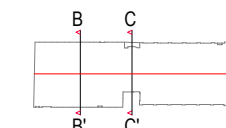

Client

TAMARES

Architects


66 Warwick Square, London, SW1V 2AP
 T: +44 (0)20 7033 6490
 www.farshidmoussavi.com

Project
ZABLUDOWICZ COLLECTION
176 PRINCE OF WALES ROAD

Title
Proposed
SECTIONS BB' & CC'


Proj N°	Drawn by	Checked by	Scale
310	SG	SG	1:200- A3
Date	Rev	Signed	
05.01.2018	06	FMA	

Number
FMA-310-GA-106-06

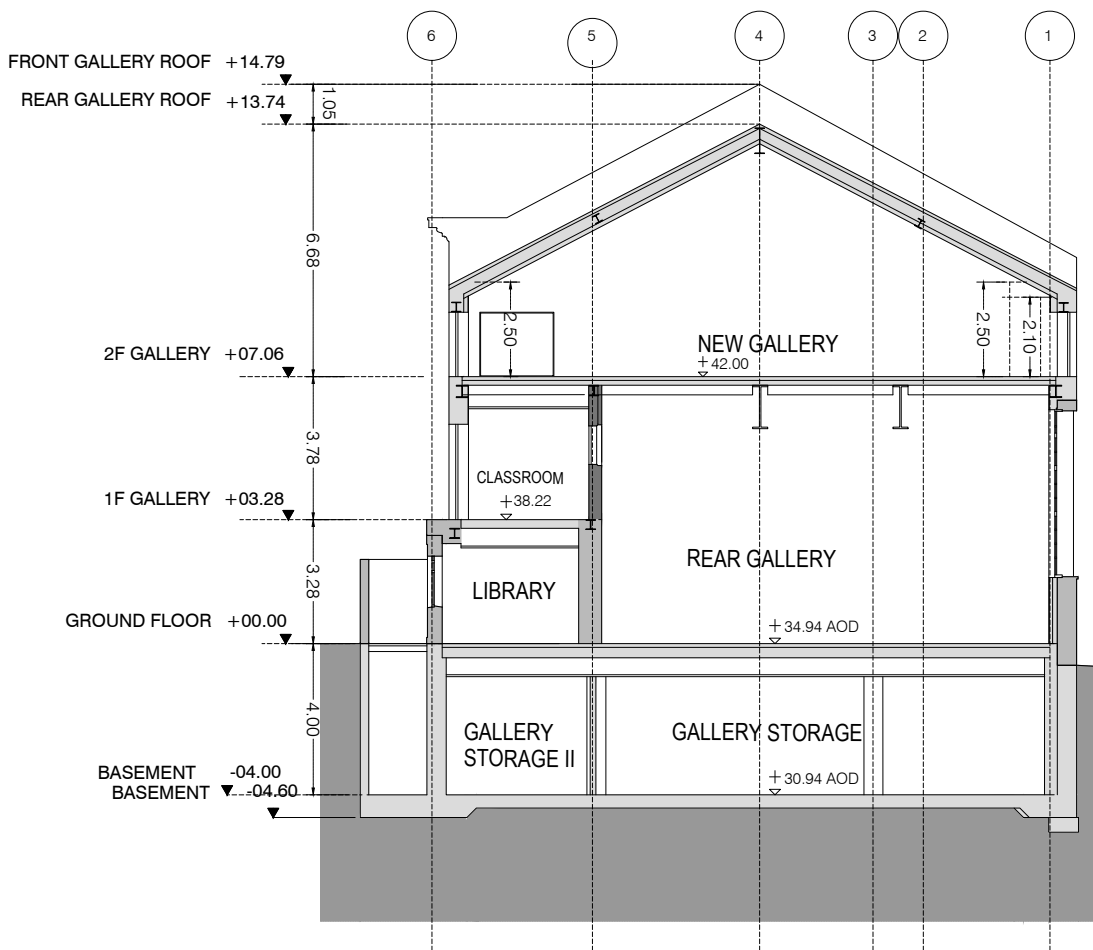


Zabludowicz Collection - 176 Prince of Wales Road

1 SECTION - BB'
 106 scale 1:200 @A3

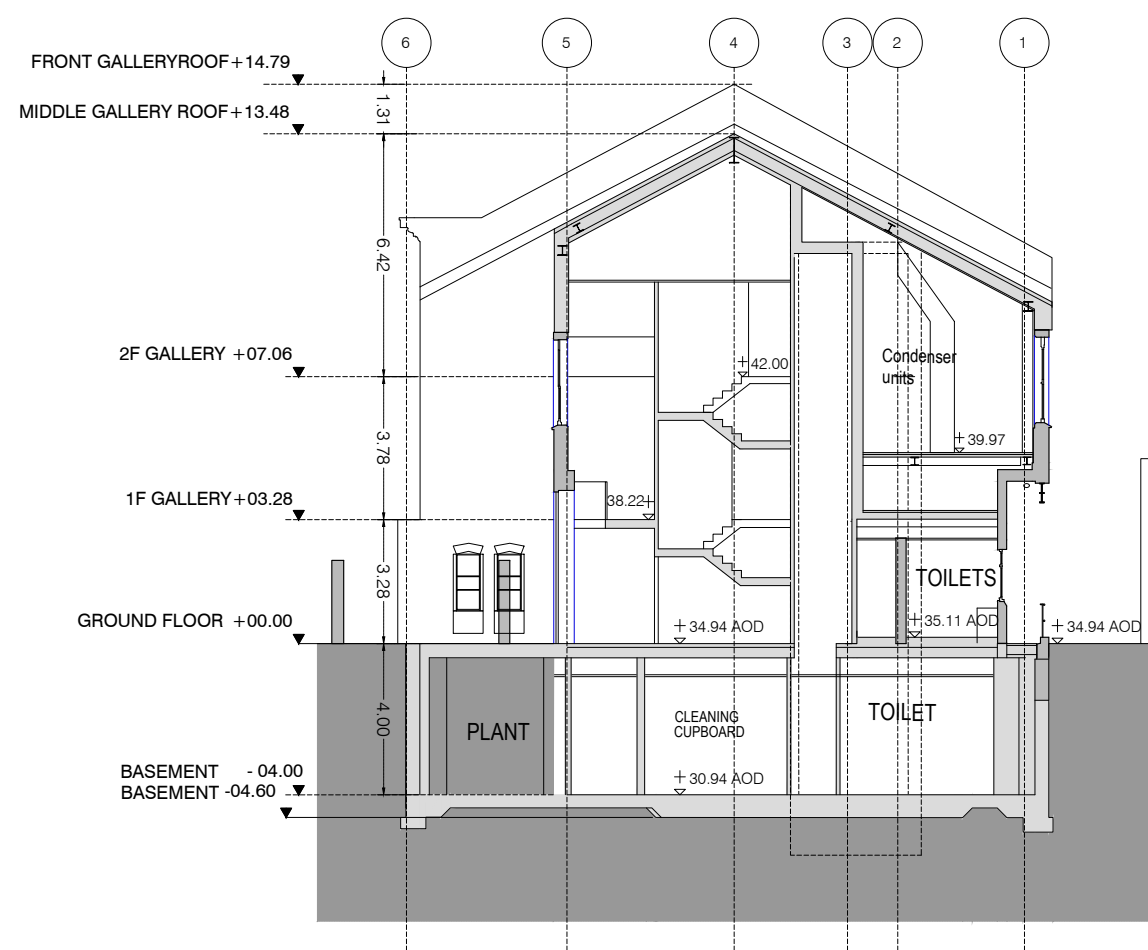

Zabludowicz Collection - 176 Prince of Wales Road

2 SECTION - CC'
 106 scale 1:200 @A3

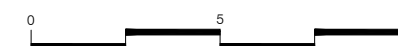



NOTES

Do not scale from this drawing.
Check all dimensions on site before fabrication or setting out.
This document is copyright and may not be reproduced without permission of the owner.
Survey information based on Plowman Craven drawing 35557E-01, dated September 2016.


ISSUED / REVISED

NO.	DATE	DESCRIPTION
1	25.11.2016	ISSUED FOR PLANNING
2	28.11.2016	ISSUED FOR PLANNING
3	31.03.2017	FOR INFORMATION
4	22.05.2017	FOR PLANNING
5	26.06.2017	FOR PLANNING
6	05.01.2018	FOR PLANNING COMMITTEE
7	30.04.2021	ISSUED FOR PLANNING

Legend

-  RETAINED WALL
-  SALVAGED BRICK ONLY

- 1- New roman bricks and grout with custom running bond
- 2- Brick tile - colour to match new brick
- 3- Double Glazed Window - refer to FMA-310-BE-110-03 for detail
- 4- Salvaged brick wall
- 5- Double Glazed Door
- 6- Brick Tile Louvre - Every other brick tile omitted to create spacing for ventilation. Refer to FMA-310-BE-111-02 for detail

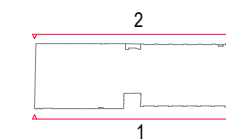

Client

TAMARES

Architects

66 Warwick Square, London, SW1V 2AP
T: +44 (0)20 7033 6490
www.farshidmoussavi.com

Project

ZABLUDOWICZ COLLECTION
176 PRINCE OF WALES ROAD

Title

Proposed
Elevations West & East

Proj N°	Drawn by	Checked by	Scale
310	SG	SG	1:200- A3

Date	Rev	Signed
30.04.2021	07	FMA

Number

FMA-310-GA-107-07

+14.79 FRONT GALLERY ROOF

+13.74 REAR GALLERY ROOF

+00.00 GROUND FLOOR



Rear Gallery

Middle Gallery

Front Gallery

Zabludowicz Collection - 176 Prince of Wales Road

1 ELEVATION 1- WEST
107 scale 1:200 @A3

+14.79 FRONT GALLERY ROOF

+13.74 REAR GALLERY ROOF

+00.00



Perimeter External Wall

Front Gallery

Middle Gallery

Rear Gallery

Zabludowicz Collection - 176 Prince of Wales Road



2 ELEVATION 2 - EAST
107 scale 1:200 @A3



NOTES
 Do not scale from this drawing.
 Check all dimensions on site before fabrication or setting out.
 This document is copyright and may not be reproduced without permission of the owner.
 Survey information based on Plowman Craven drawing 35557E-01, dated September 2016.

ISSUED / REVISED		
NO.	DATE	DESCRIPTION
1	25.11.2016	ISSUED FOR PLANNING
2	28.11.2016	ISSUED FOR PLANNING
3	31.03.2017	FOR INFORMATION
4	26.06.2017	FOR PLANNING
5	05.01.2018	FOR PLANNING COMMITTEE
6	30.04.2021	ISSUED FOR PLANNING

- Legend**
- RETAINED WALL
 - SALVAGED BRICK ONLY
- 1- New roman bricks and grout with custom running bond
 - 2- Double Glazed Window - refer to FMA-310-BE-110-03 for detail
 - 3- Salvaged brick wall

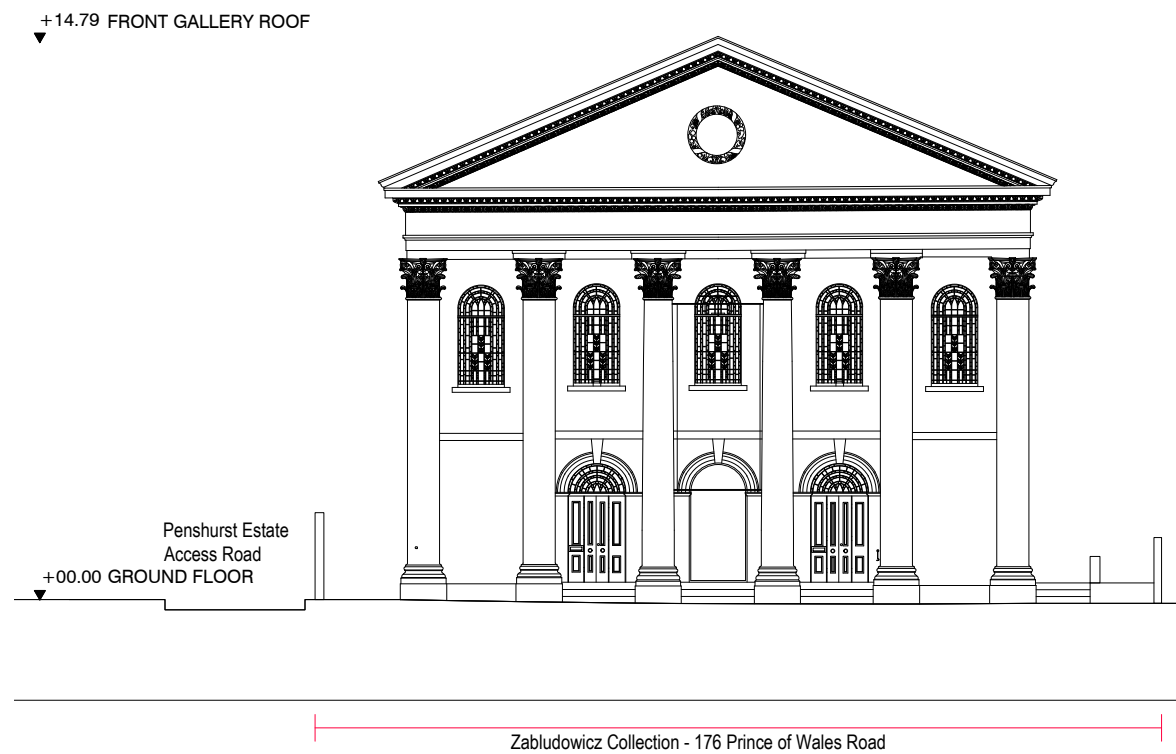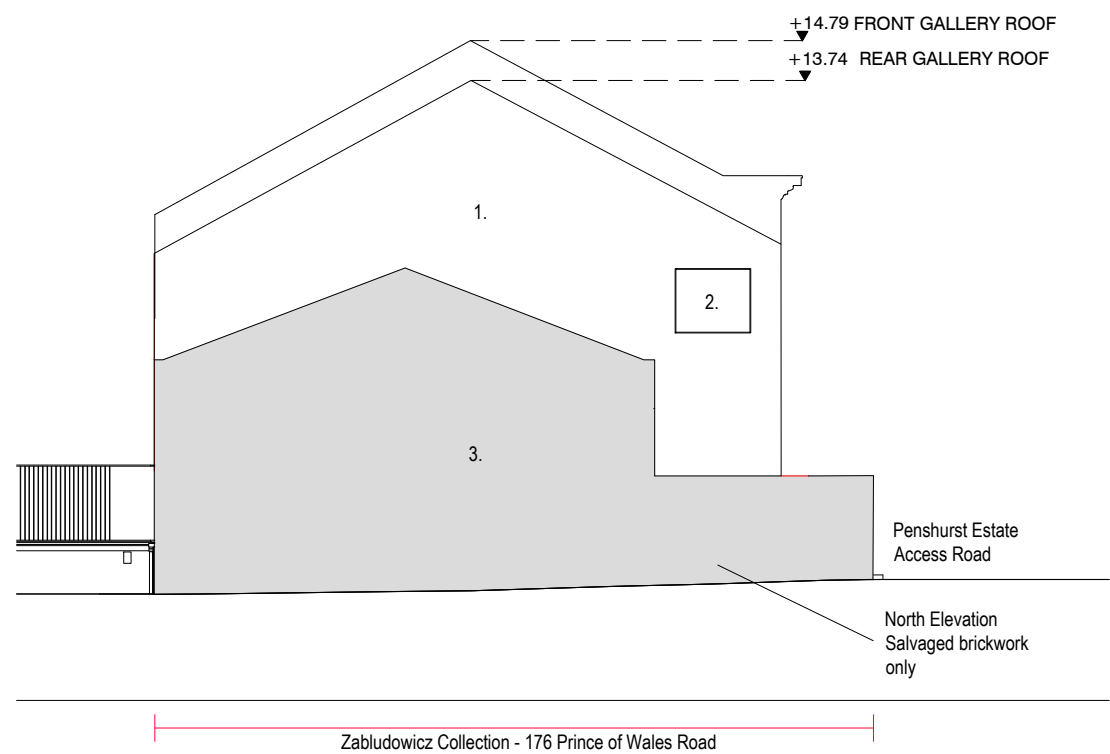

1 ELEVATION 3 - NORTH
 108 scale 1:200 @A3

2 ELEVATION 4 - SOUTH
 108 scale 1:200 @A3

Client
 TAMARES

Architects
 66 Warwick Square, London, SW1V 2AP
 T: +44 (0)20 7033 6490
 www.farshidmoussavi.com

Project
 ZABLUDOWICZ COLLECTION
 176 PRINCE OF WALES ROAD

Title
 Proposed
 Elevations North & South

Proj N°	Drawn by	Checked by	Scale
310	SG	SG	1:200- A3

Date	Rev	Signed
26.04.2021	06	FMA

Number
 FMA-310-GA-108-06

