


Revision History

Rev.	Description	Date	By
C	Window comments	14.05.2021	ARY
B	MINOR DRAWING UPDATES	13.05.2021	GR
A	Dimensions added	10.05.2021	CB



HOKO
THE HOMEOWNERS ARCHITECT

Project	24A Gladys Road, London NW6 2PX, UK
Client	MADHU ARAVAMUTHAN
Project No.	L21080
Drawing No.	AL(02)03
Title	SIDE ELEVATION - AS PROPOSED
Scale	1 : 100@A3
Revision	C
Status	PLANNING
Drawn	RS
Date	21/04/21

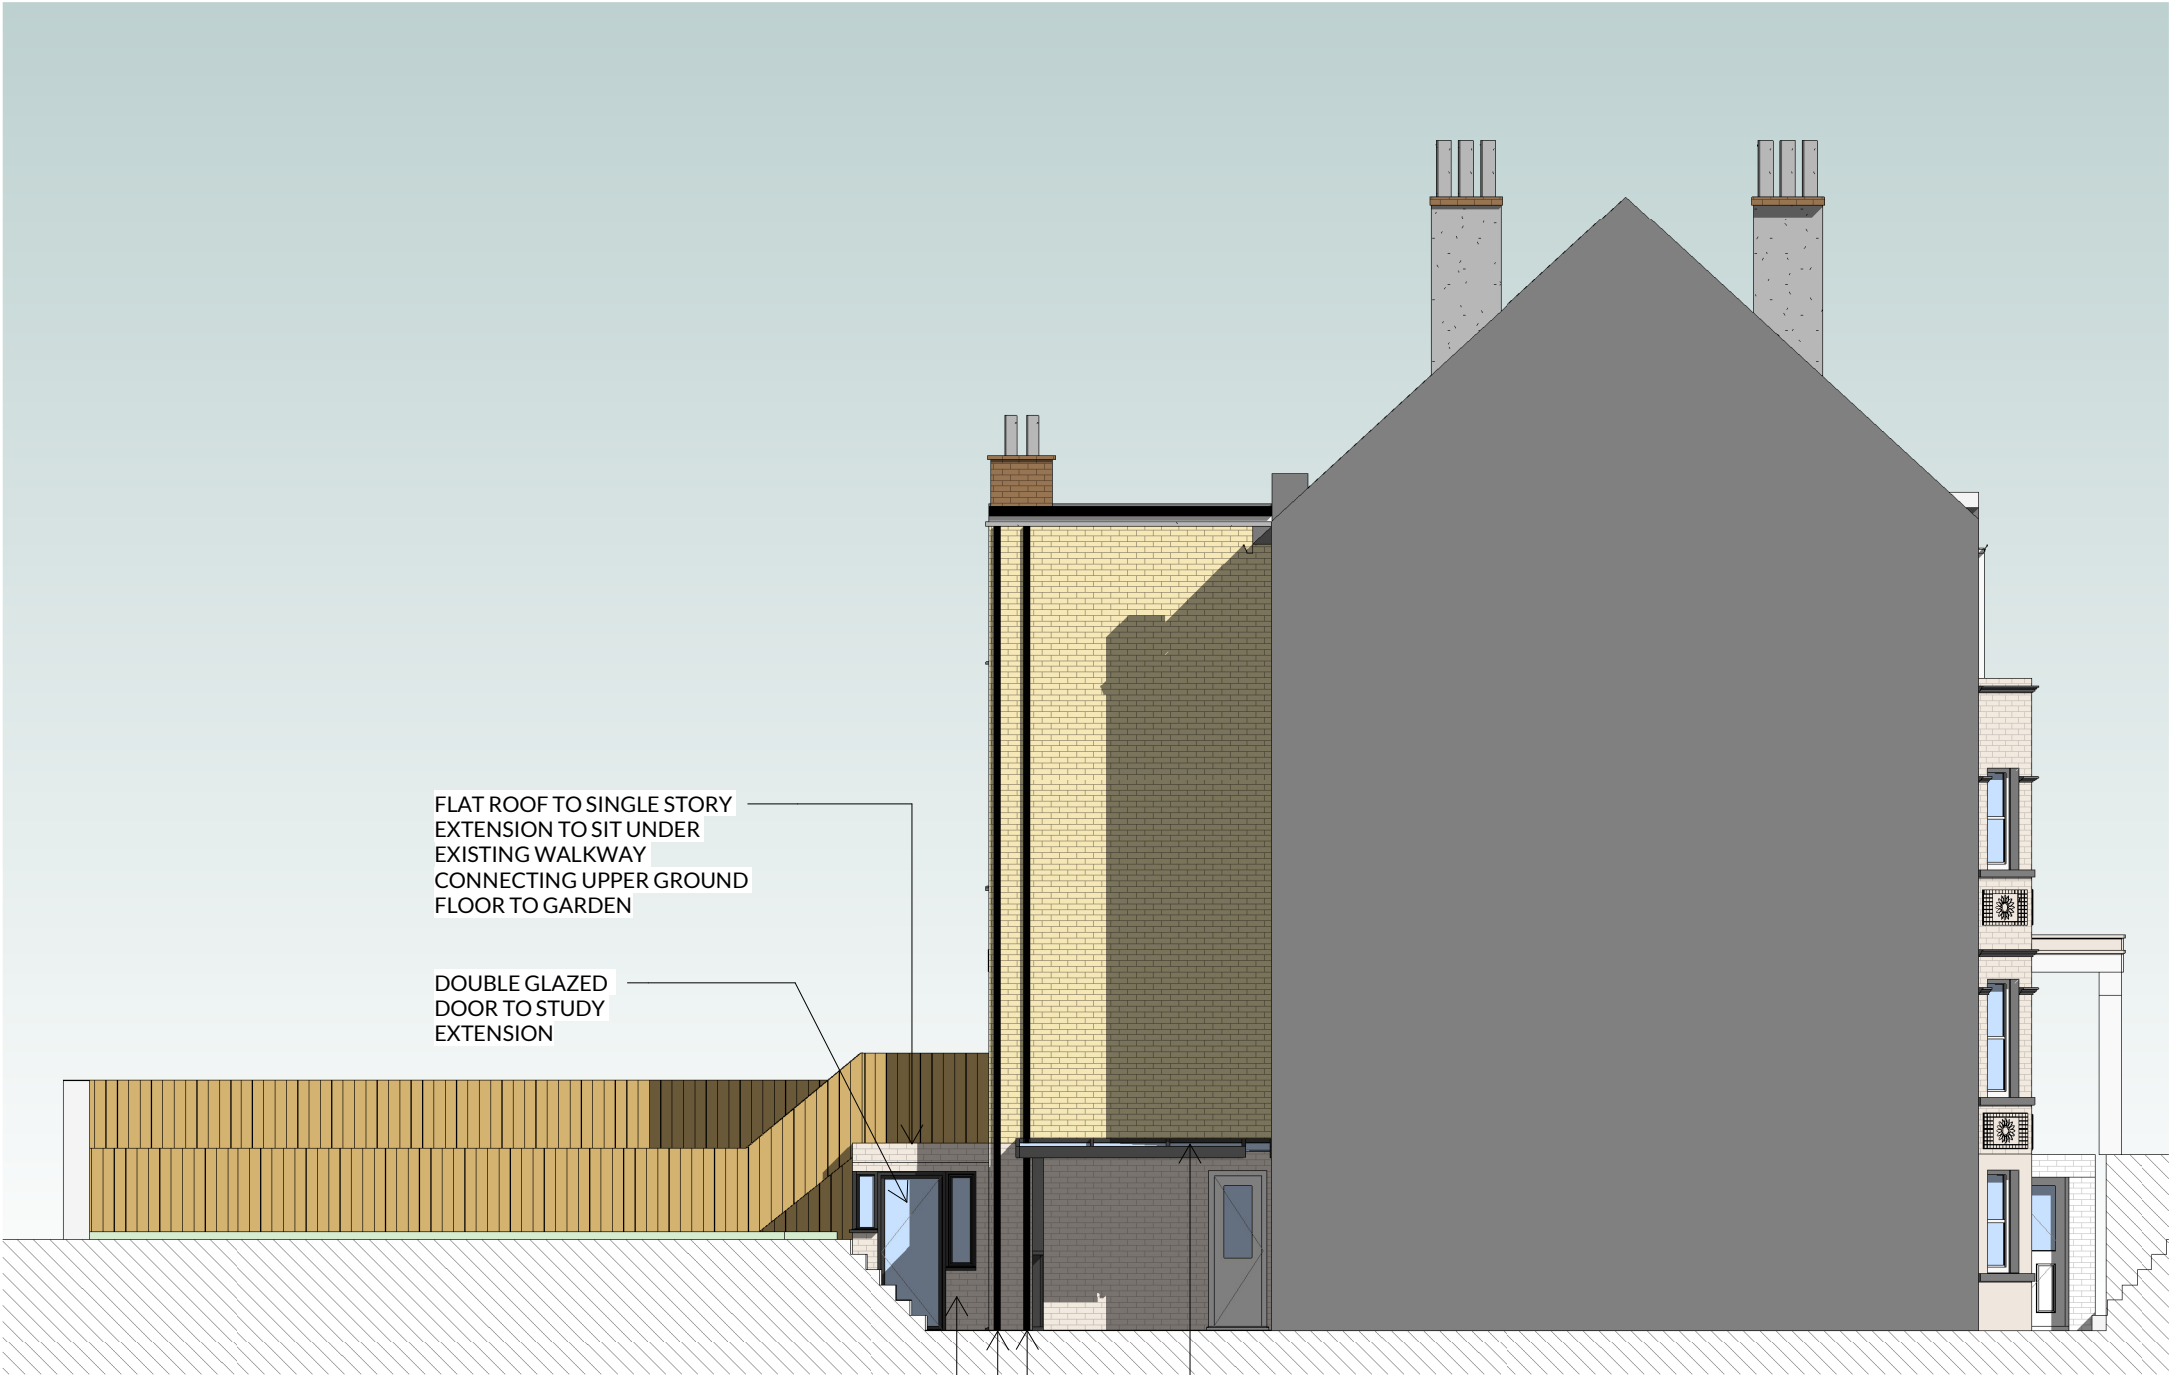

2 SIDE ELEVATION 02 - AS PROPOSED
1 : 100