




-  new walls
-  existing walls
-  rear wall of existing dwellinghouse

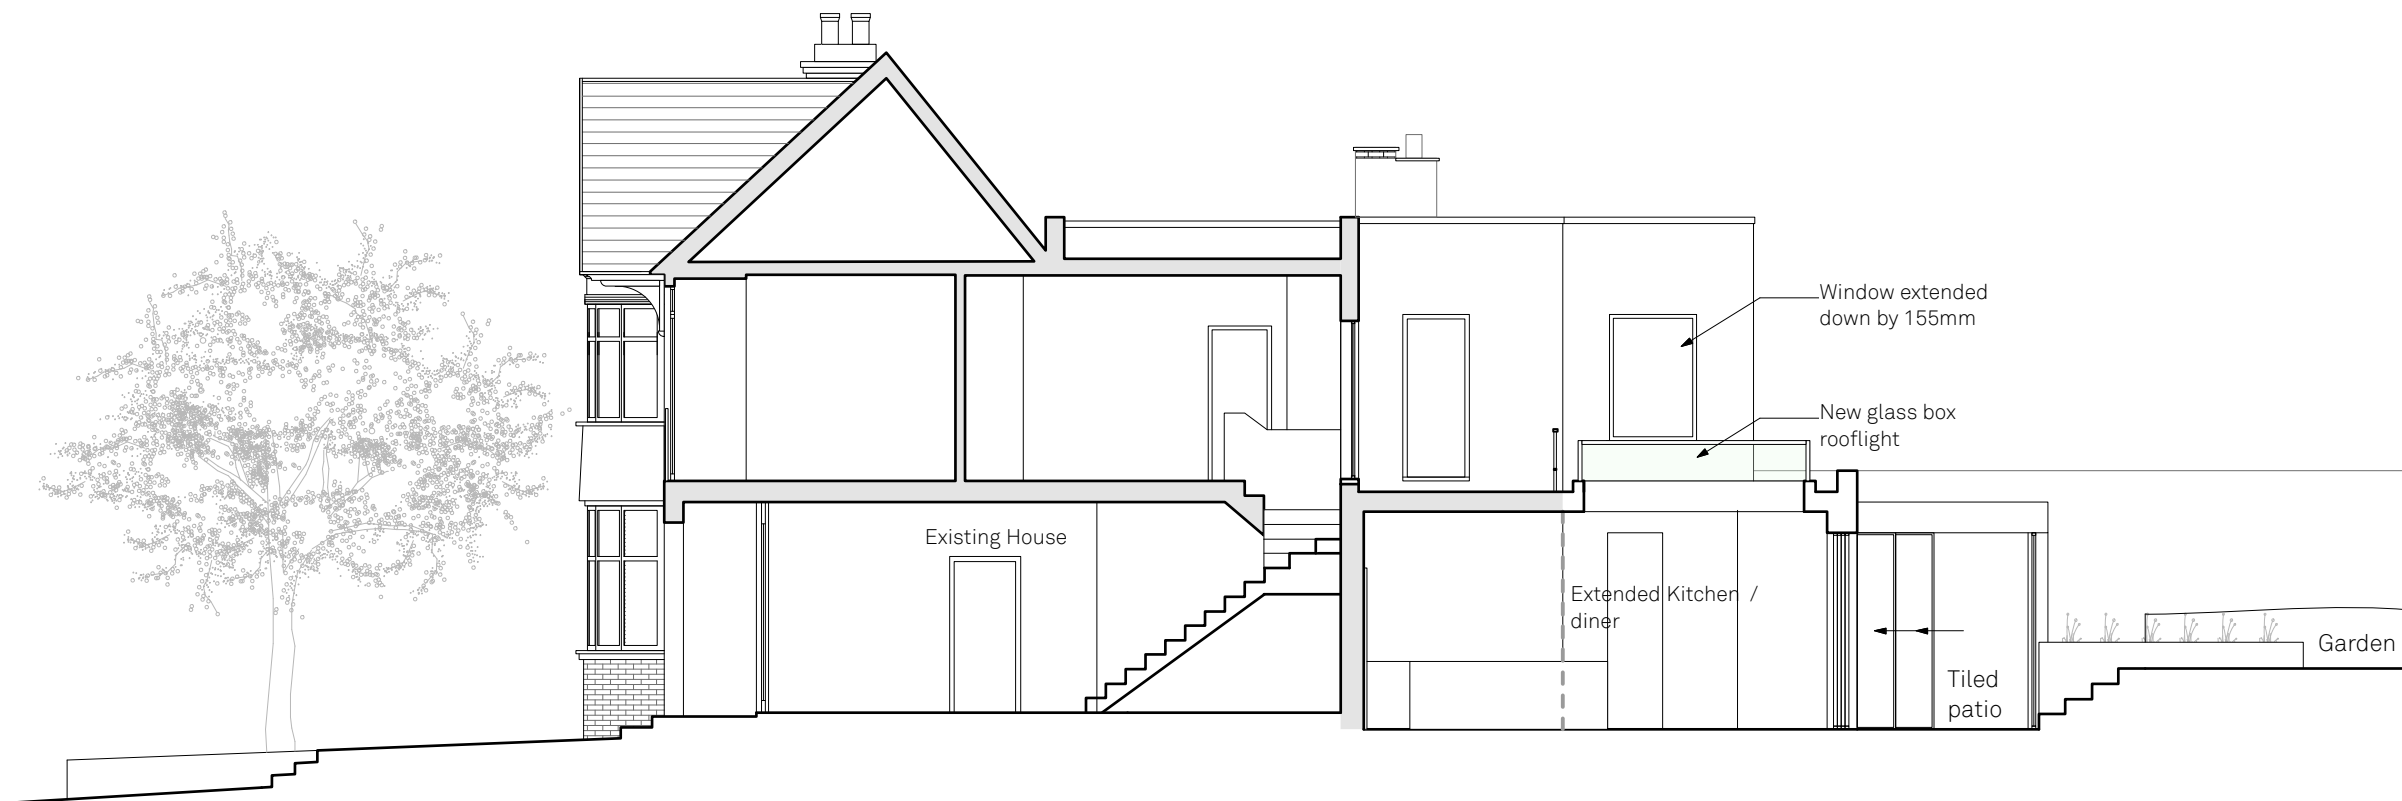

Proposed Section AA

Holly Lodge House

15 Holly Lodge Gardens, N6 6AA
Drawn By TA
Scale 1:100@A3
Status Issue
Project Stage Planning

Paul Archer Design Ltd

Issue	Notes	Date
A	Issue	06.11.2020
B	Terrace balustrade as existing	13.11.2020
C	Window size adjusted	11.02.2021
		14.05.2021

Unit D204 Lana House 116 Commercial Street London E1 6NF Tel. 020 3668 2668

800.258C

paul archer
design

www.paularcherdesign.co.uk