




Side Elevation B- 1:200

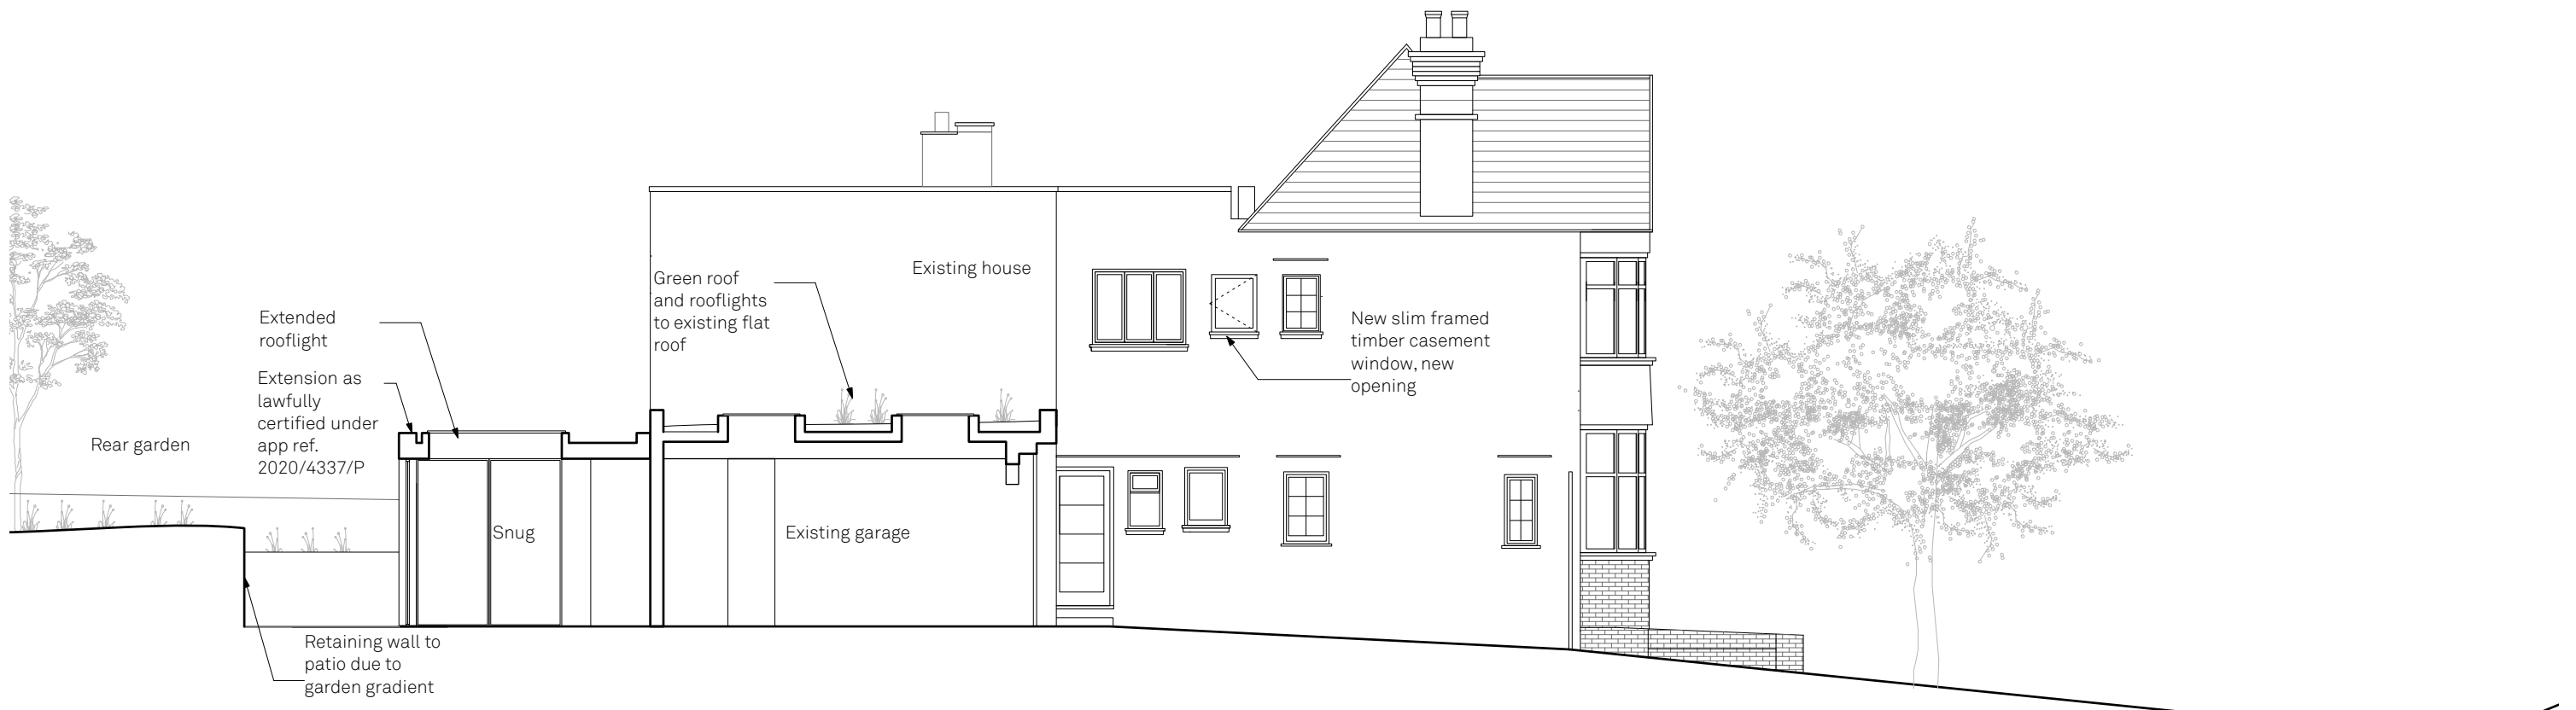

Side Elevation B- 1:100



Proposed Side elevation B

Holly Lodge House

15 Holly Lodge Gardens, N6 6AA
 Drawn By TA
 Scale 1:100@A3
 Status Issue
 Project Stage Planning

Paul Archer Design Ltd

Issue	Notes
A	Issue
B	Extended rooflight

Date
06.11.2020
13.11.2020
14.05.2021

800.257B

paul archer
design