
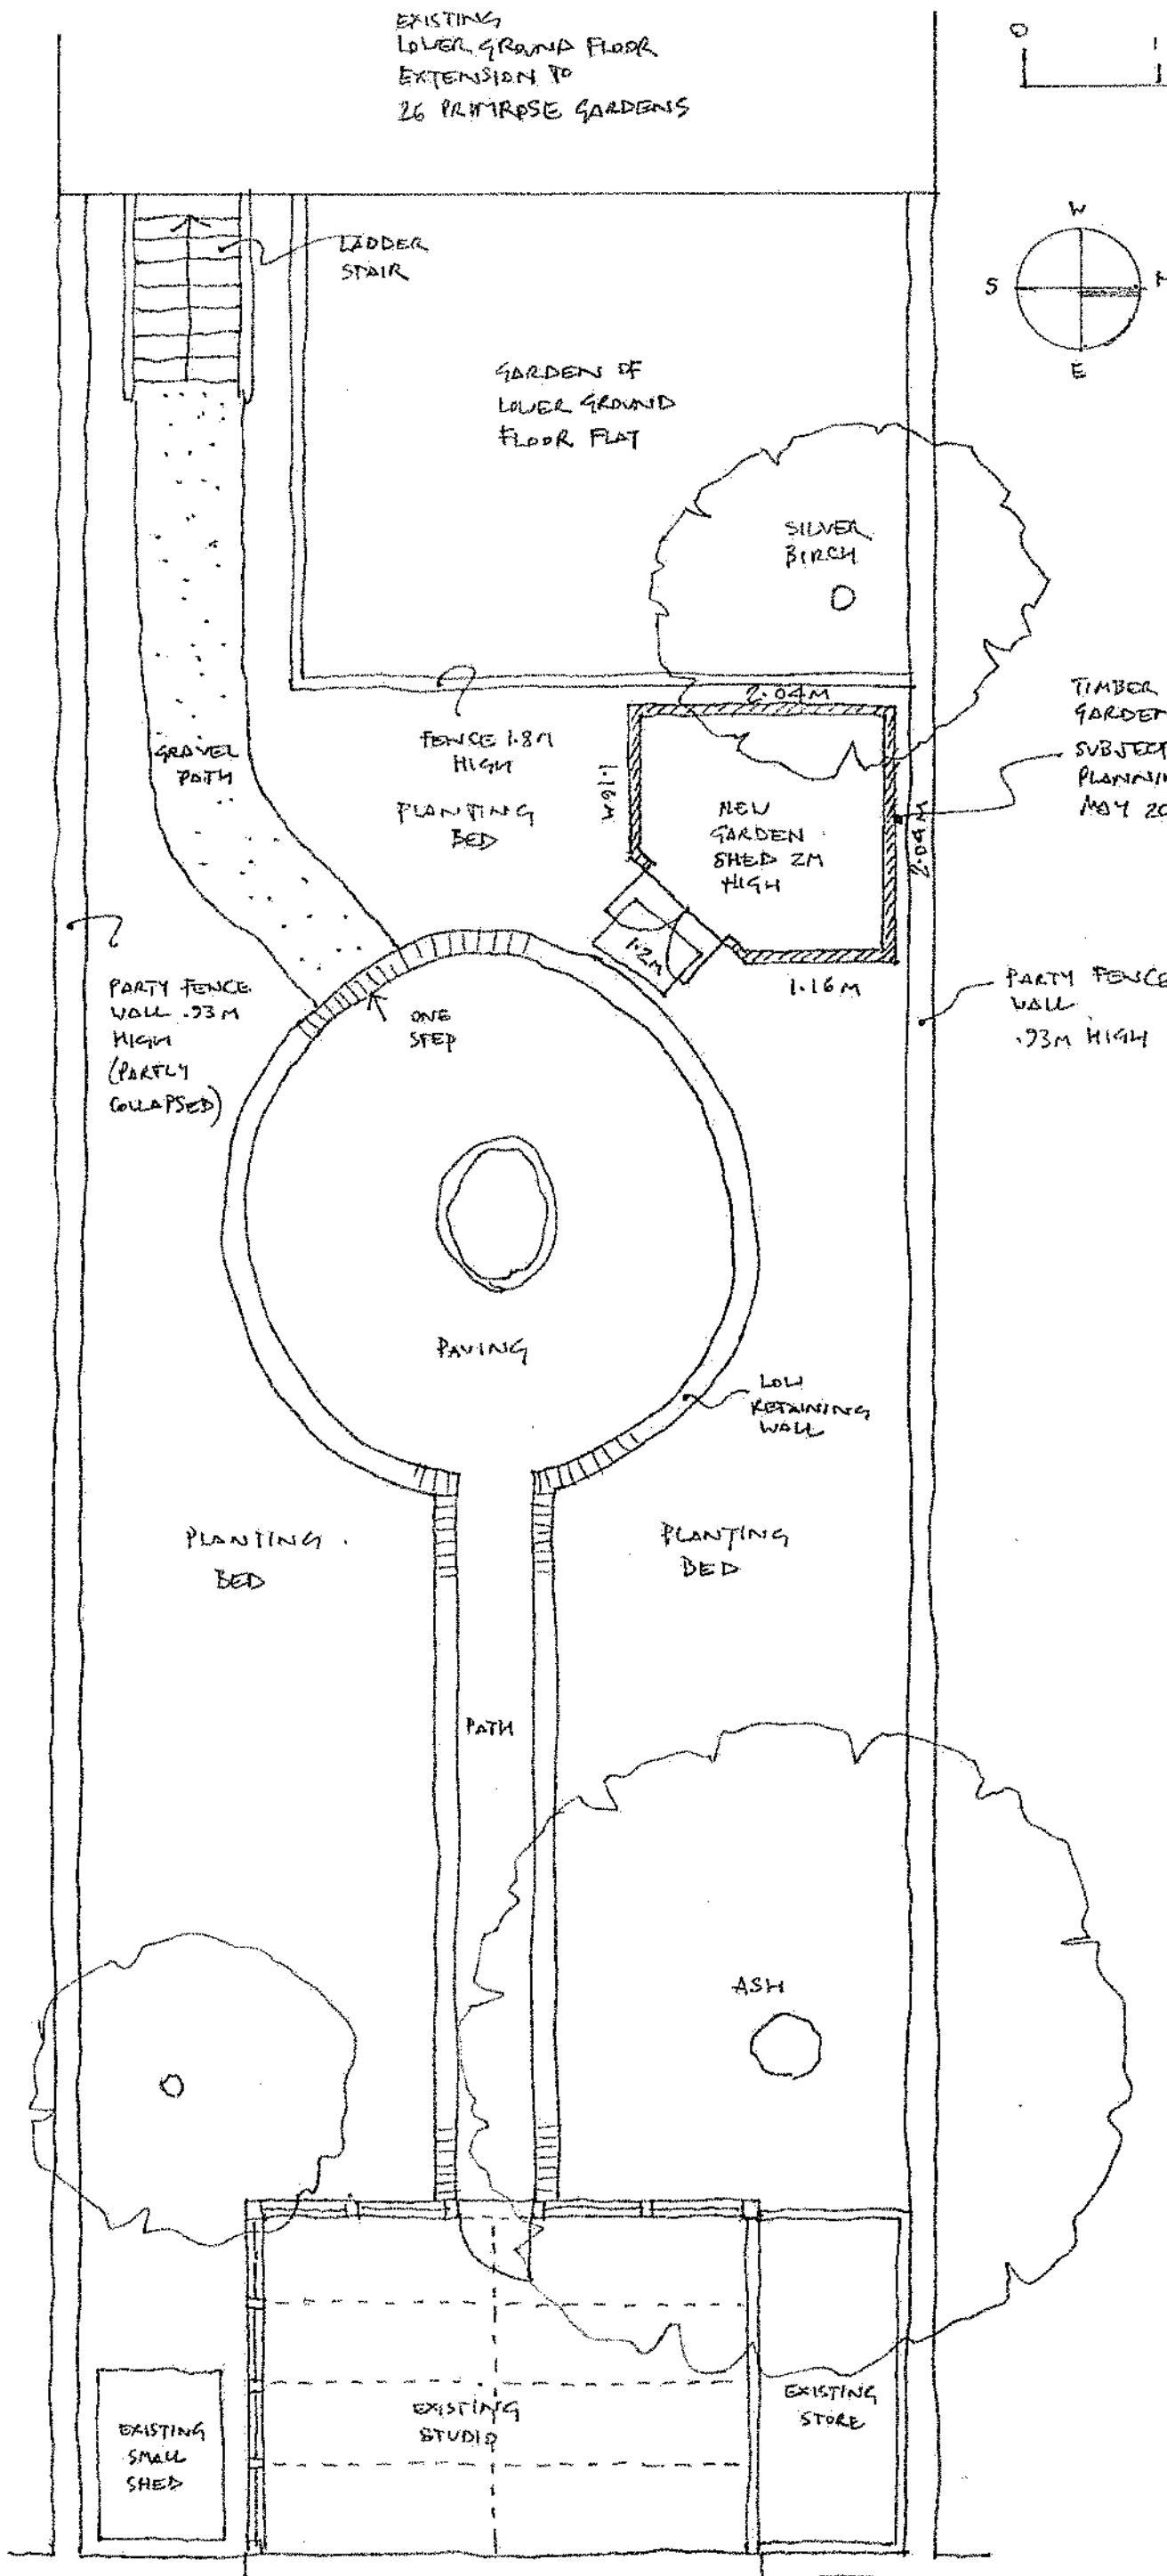


EXISTING
LOWER GROUND FLOOR
EXTENSION TO
26 PRIMROSE GARDENS

0 1 2 3 4 5 M
SCALE: 1:50 @ A3

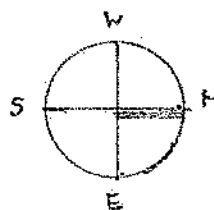

DRAWING AS PROPOSED REAR GARDEN PLAN UPPER GROUND FLOOR/FIRST FLOOR FLAT 26 PRIMROSE GARDENS LONDON NW3 4TN	NO SK 20
CHARLES BARCLAY ARCHITECTS 74 JOSEPHINE AVE. LONDON SW2 2LA 0208 674 0037 FAX 0208 693 9896	JOB 671
DO NOT SCALE OF THIS DRAWING. ALL DIMENSIONS TO BE CHECKED ON SITE BY CONTRACTOR	SCALE 1:50 @ A3
	DATE May 2021