



THIS DRAWING IS PROTECTED BY COPYRIGHT FIGURED DIMS. ONLY TO BE TAKEN FROM THIS DRAWING.
 ALL DIMENSIONS TO BE CHECKED ON SITE AND ANY DISCREPANCIES REPORTED TO THE ARCHITECT IMMEDIATELY.

REVISIONS:


REV	DATE	DESCRIPTION

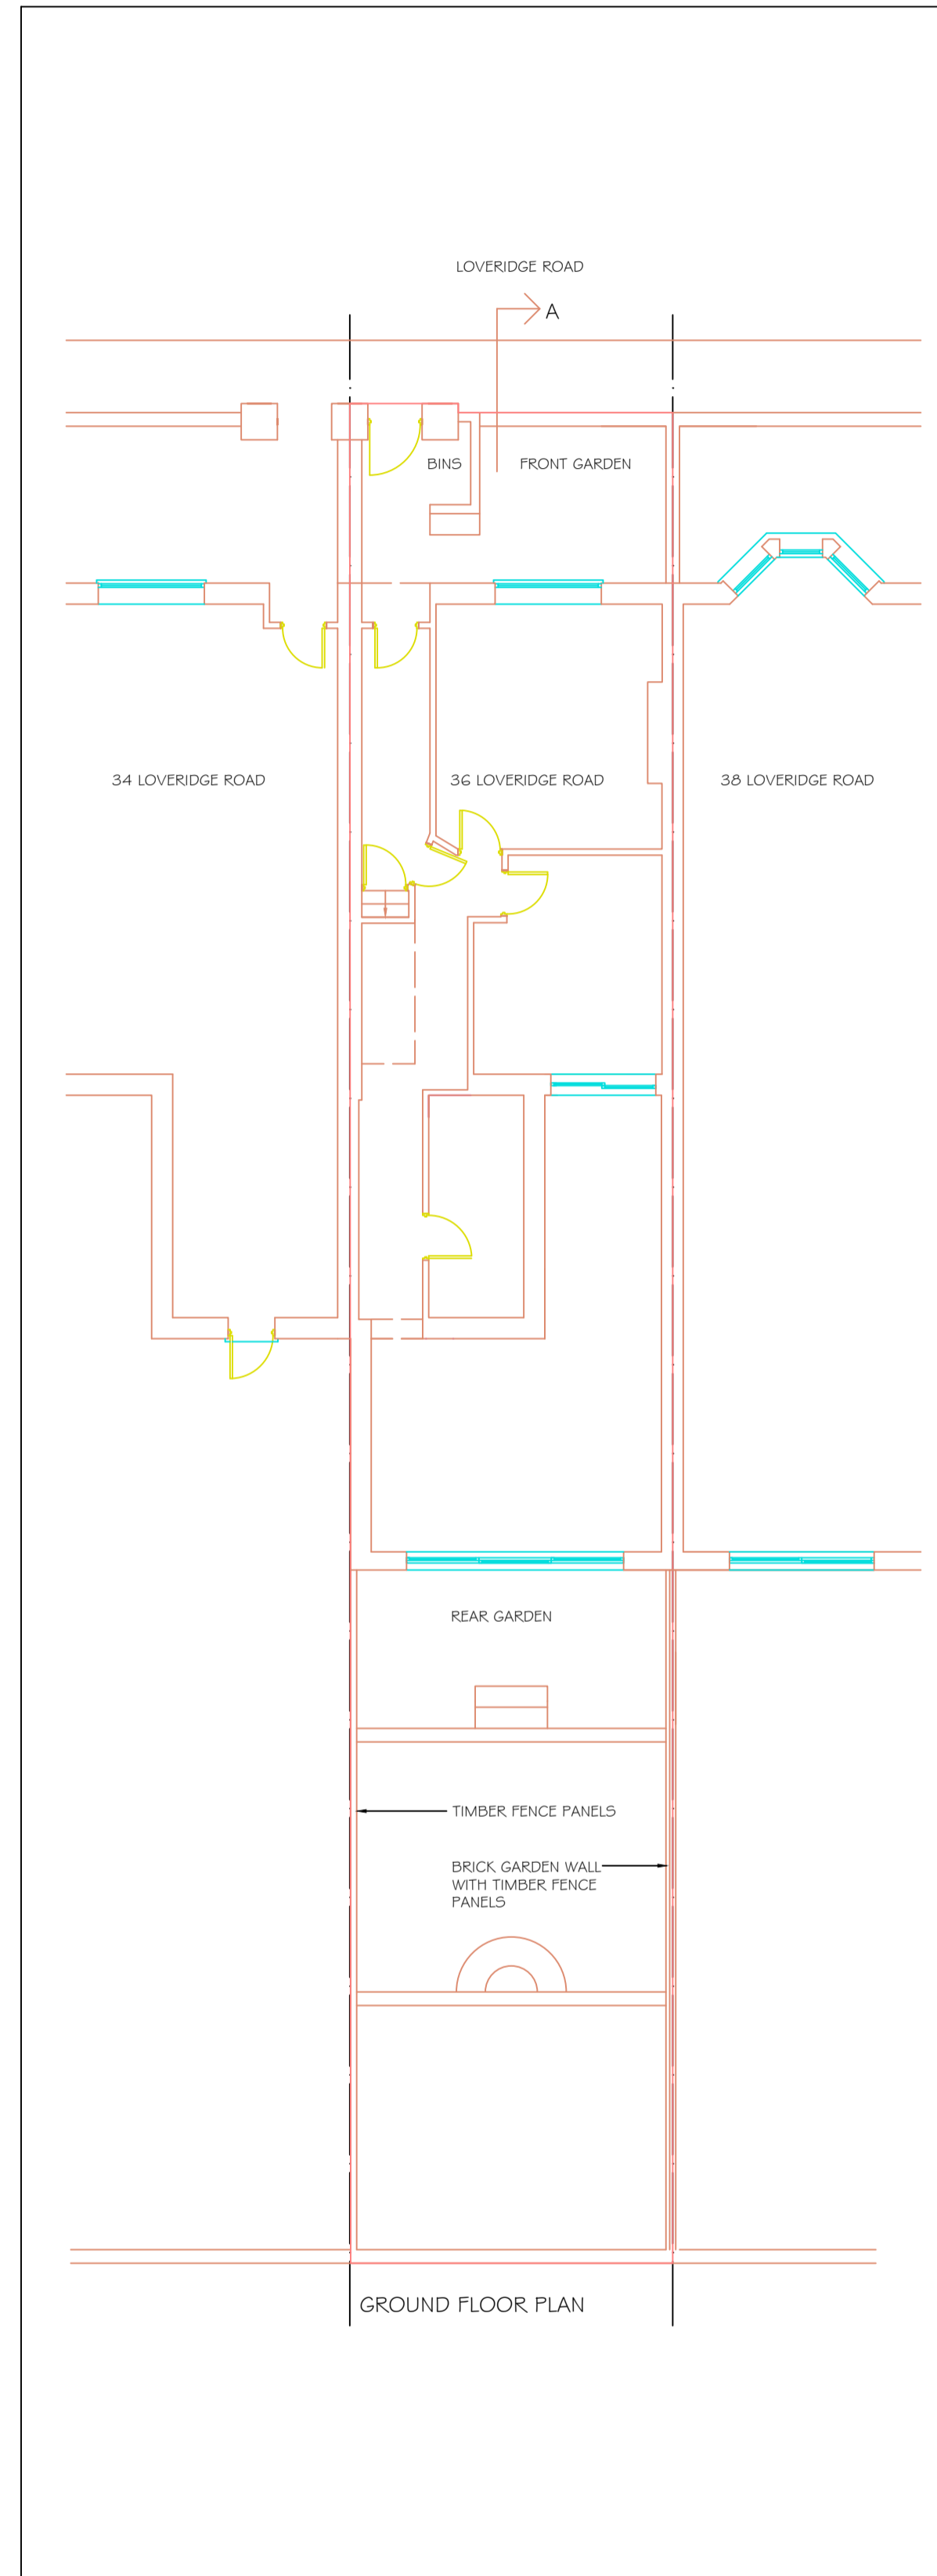

EXISTING

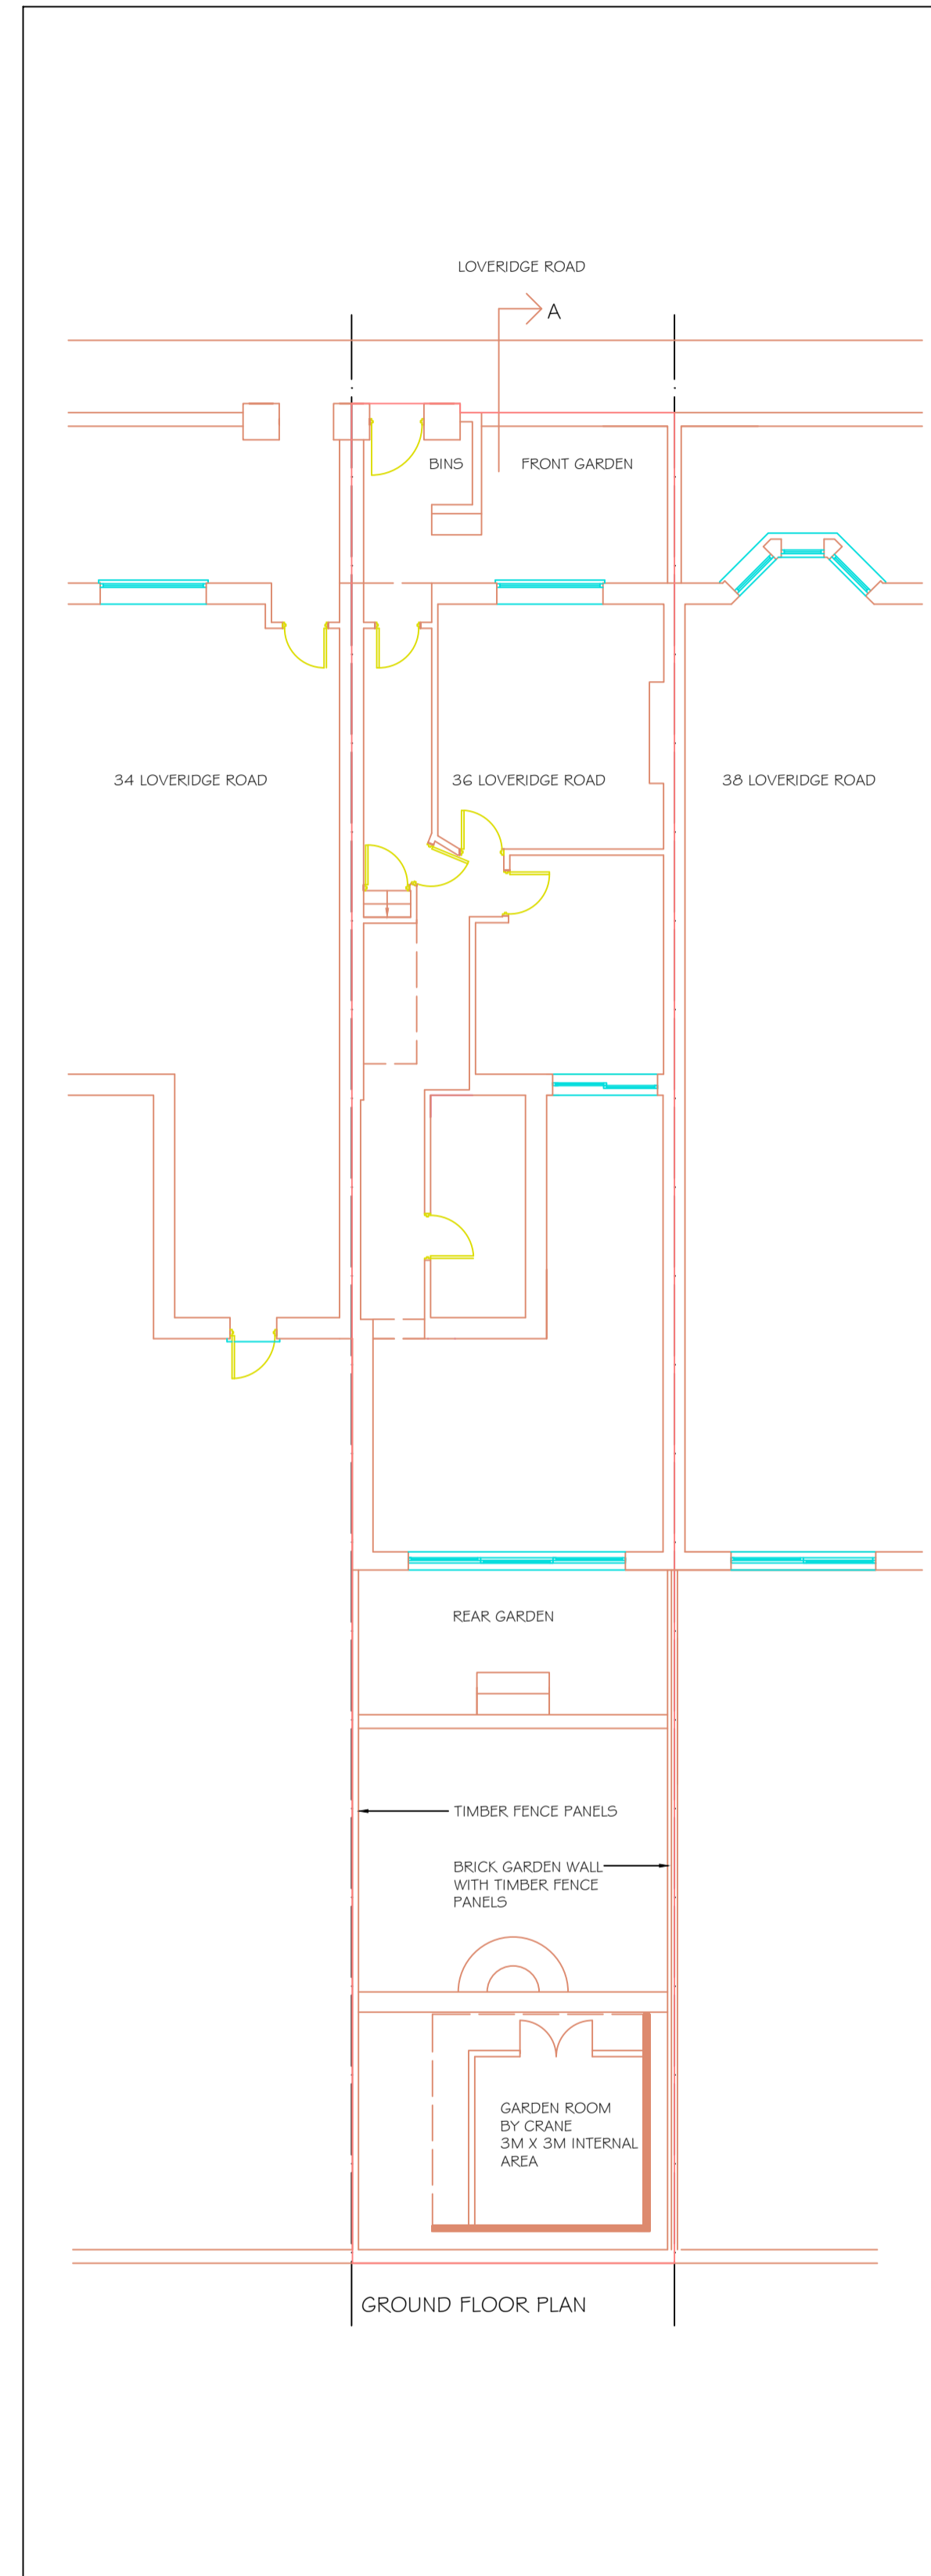

PROPOSED

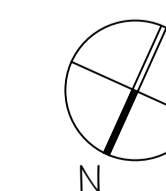

36 LOVERRIDGE ROAD,
 LONDON, NW6 2DT

PLANS
 EXISTING & PROPOSED

SCALE: 1:100 @ A1	NTS	DATE: MAY 2021	21001 - 01
-------------------	-----	----------------	------------