




EXISTING ELEVATION A-A, DWG-01

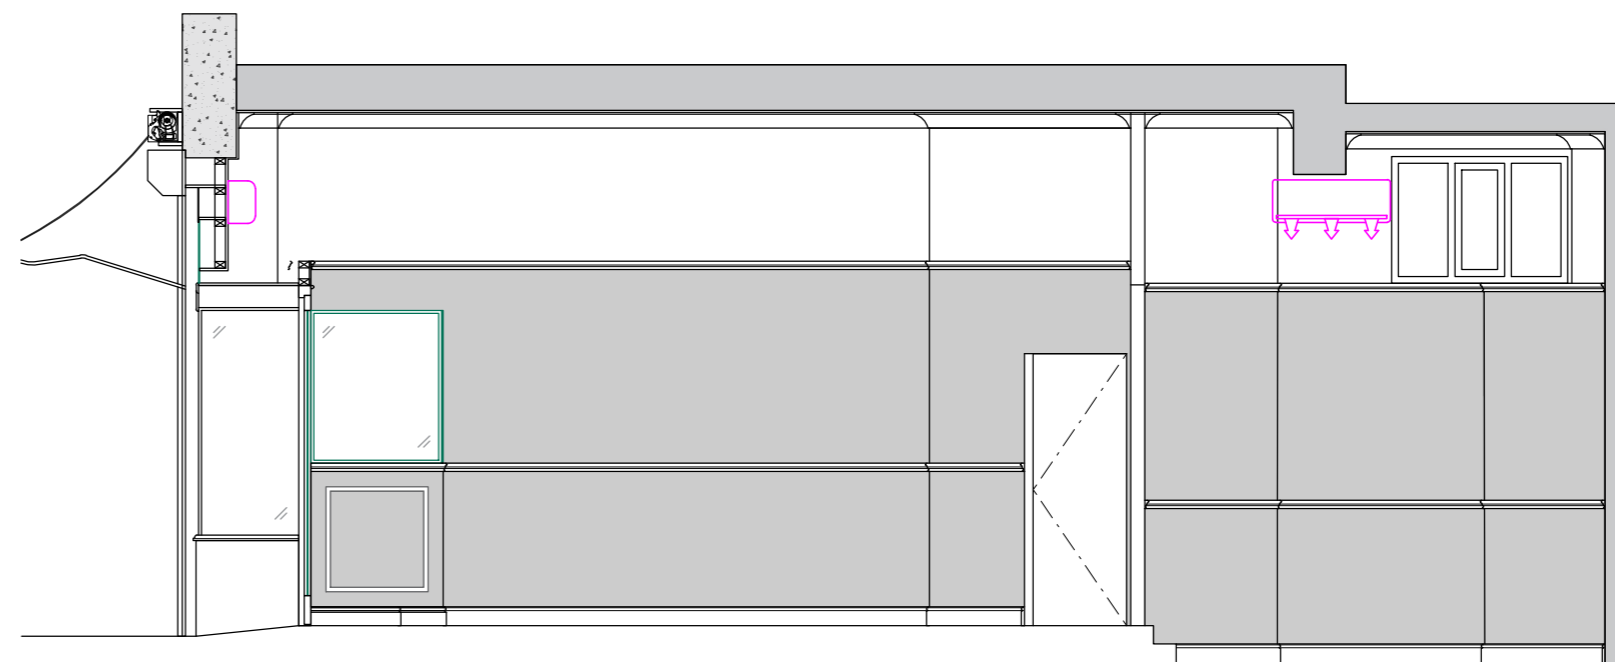


EXISTING ELEVATION B-B, DWG-01

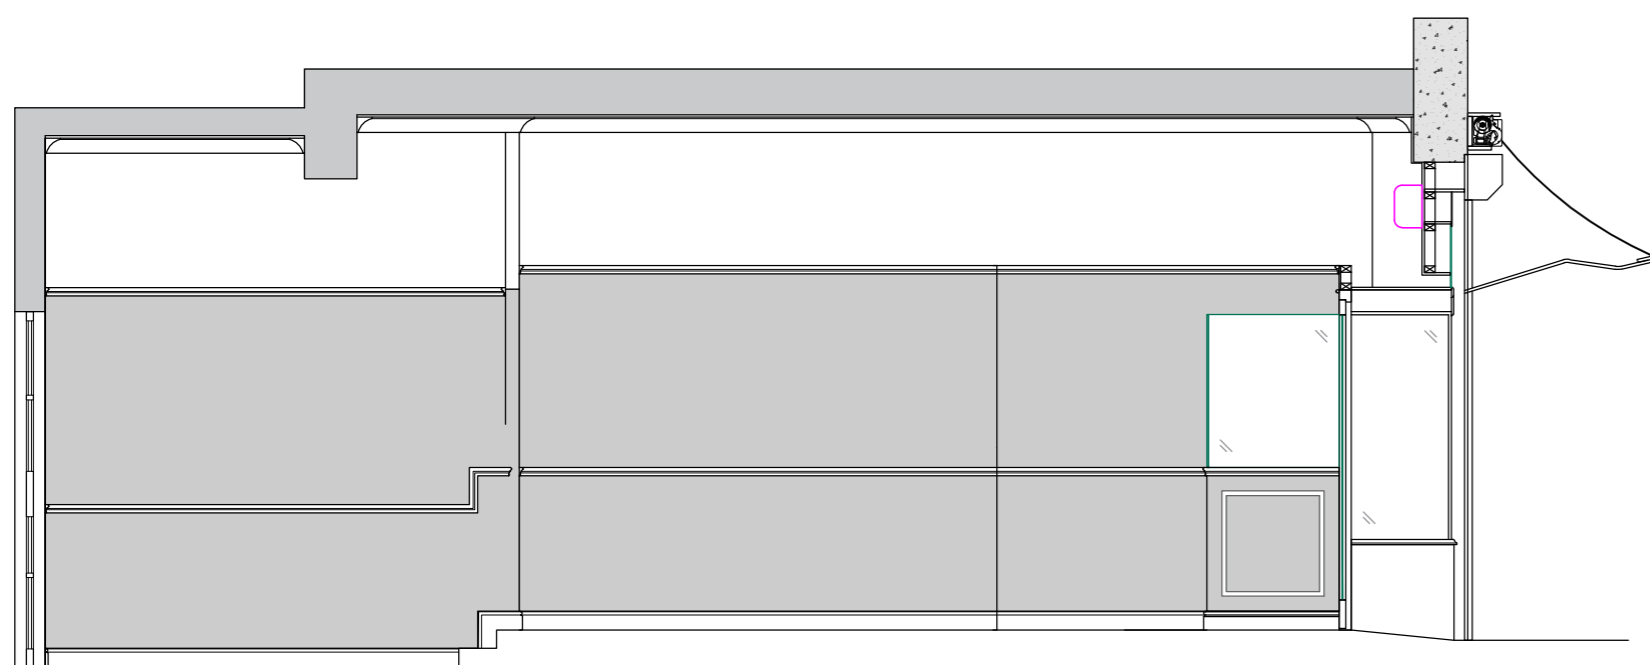


EXISTING ELEVATION C-C, DWG-01

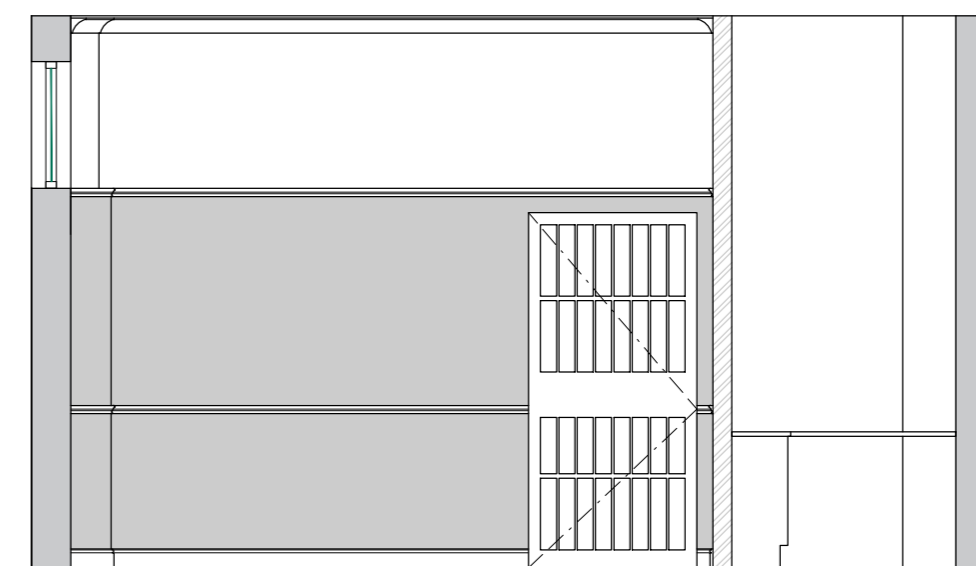


EXISTING ELEVATION E-E, DWG-01

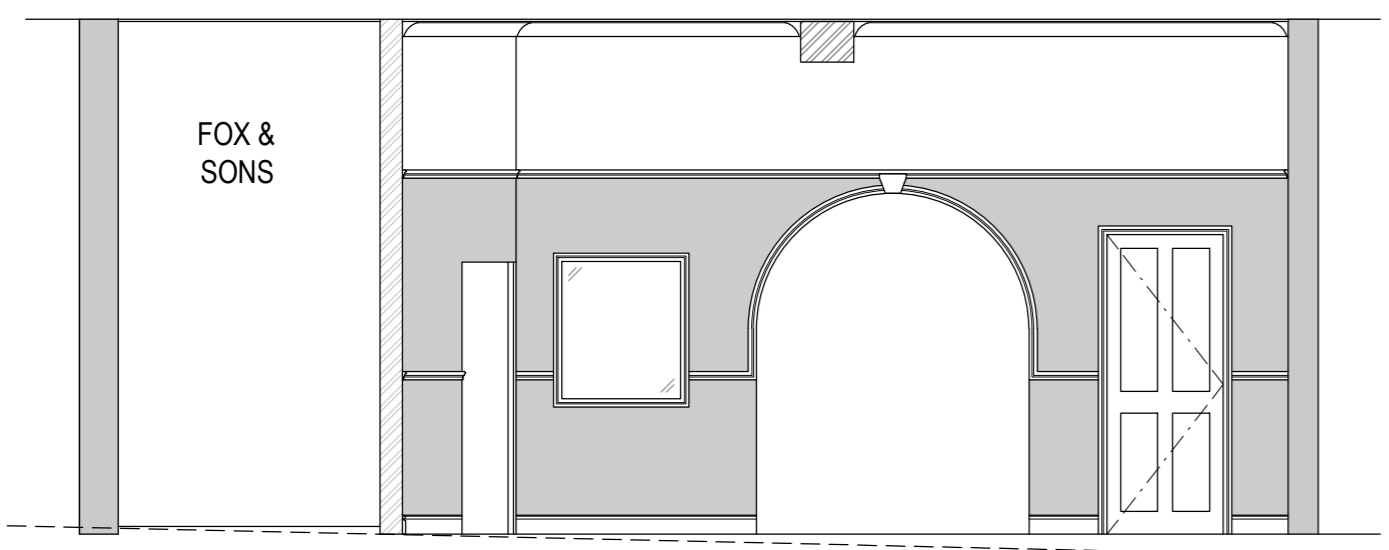

EXISTING ELEVATION D-D, DWG-01

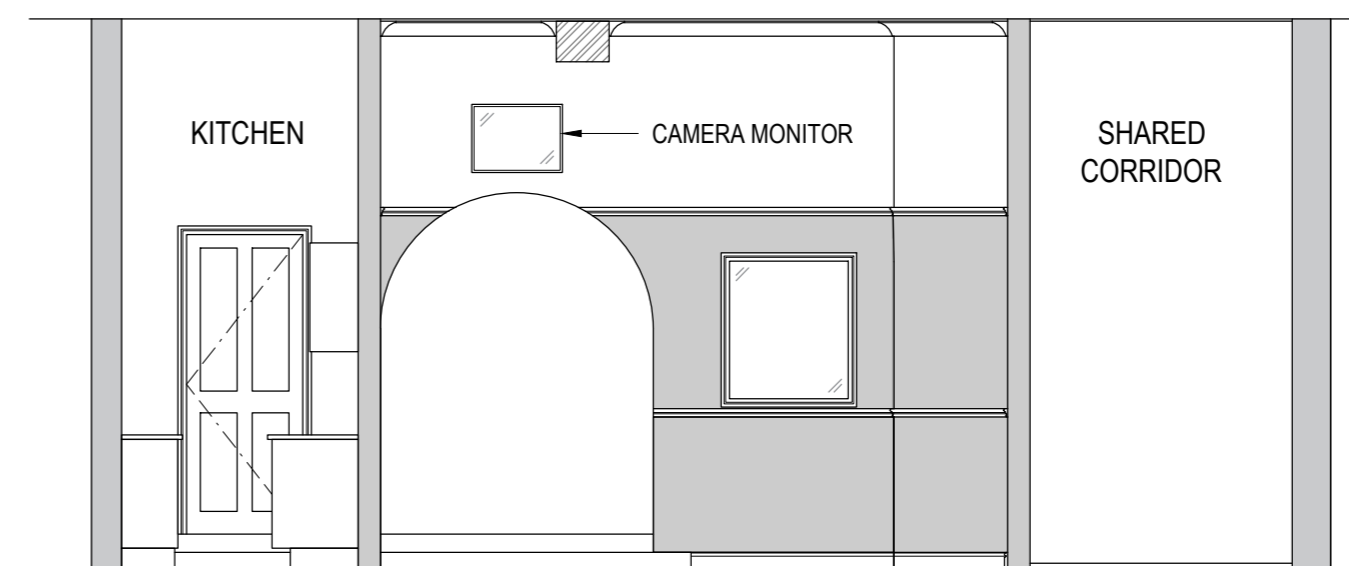

EXISTING ELEVATION G-G, DWG-01

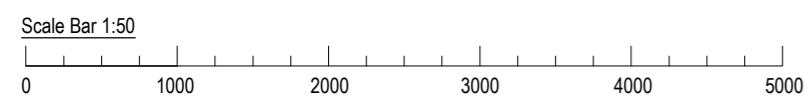

Notes

Rev	Description	Date

**TOP NOTCH**  
JOINERY | SHOPFITTING | INTERIORS

Pythley Lodge Road  
Pythley Industrial Estate  
Kettering  
Northamptonshire  
NN15 6QZ  
Tel: 01536 310092 info@topnotchjoinery.co.uk  
Fax: 01536 414305 www.topnotchjoinery.co.uk

CLIENT

Berganza

PROJECT

Shop Refurbishment

88-90 Hatton Garden, London, EC1N 8PN

TITLE

Internal Elevations

Existing Interior Elevations

SCALE 1:50 @ A2

DRAWN BY DR

CHECKED BY TN

DRAWING No. 03

REVISION AS ABOVE

JOB No. TBC

STATUS **PROPOSED**

THIS DRAWING IS THE PROPERTY OF TOP NOTCH JOINERY ©

03/03/2021

Do Not Scale Date.....03/03/2021.....