



01 PLAN - A2 PROPOSED SUBSTATION
SCALE 1:25 @ A1

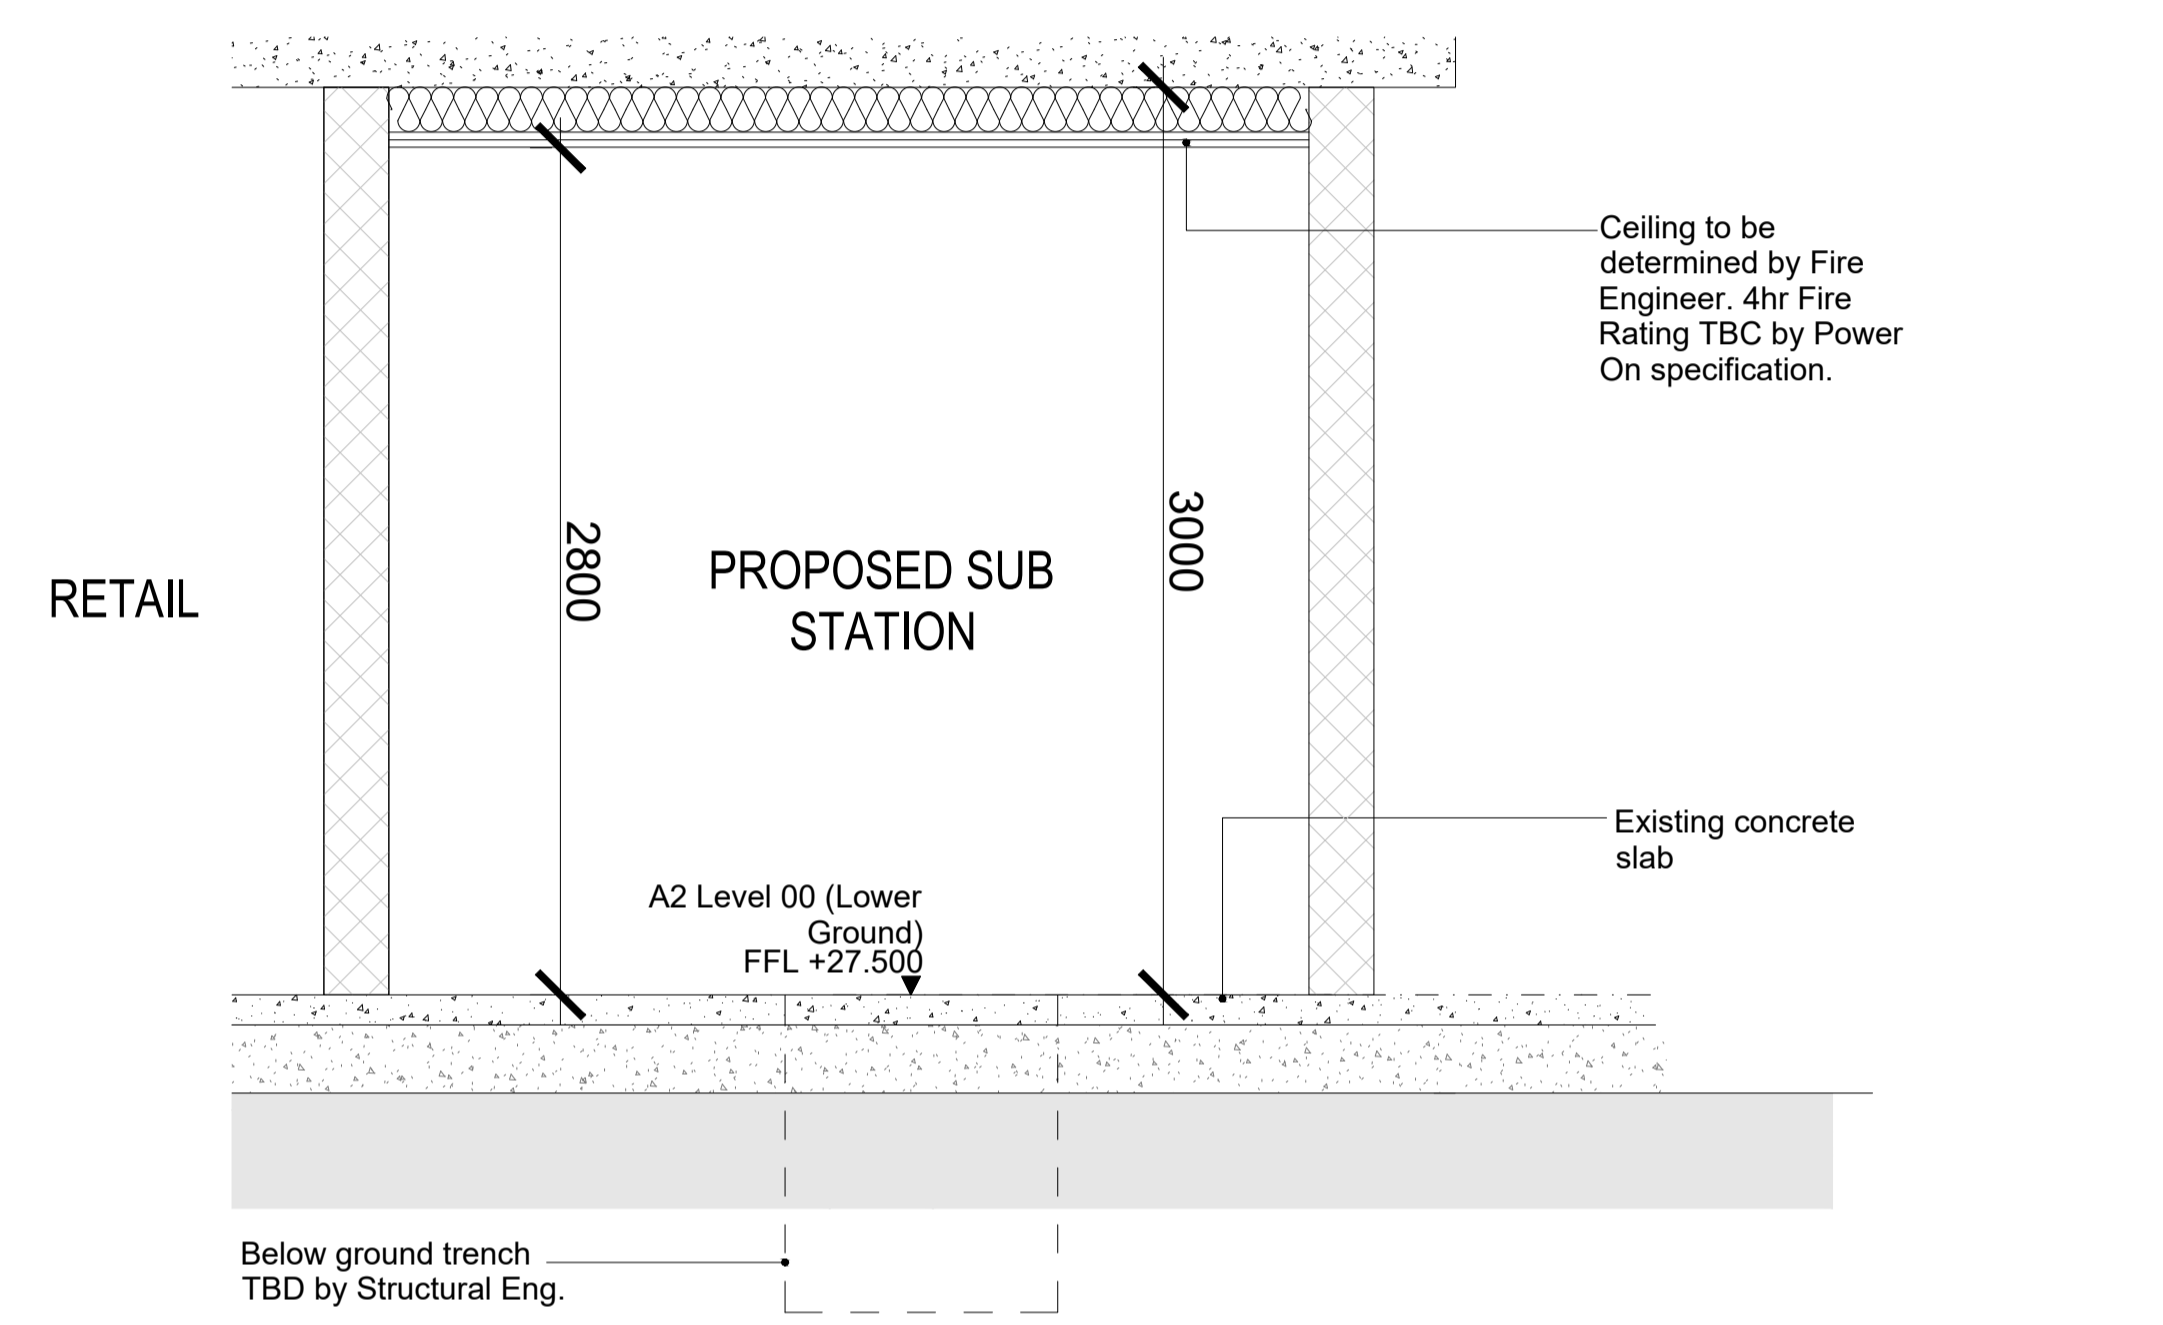

03 SECTION BB - A2 PROPOSED SUBSTATION
SCALE 1:25 @ A1

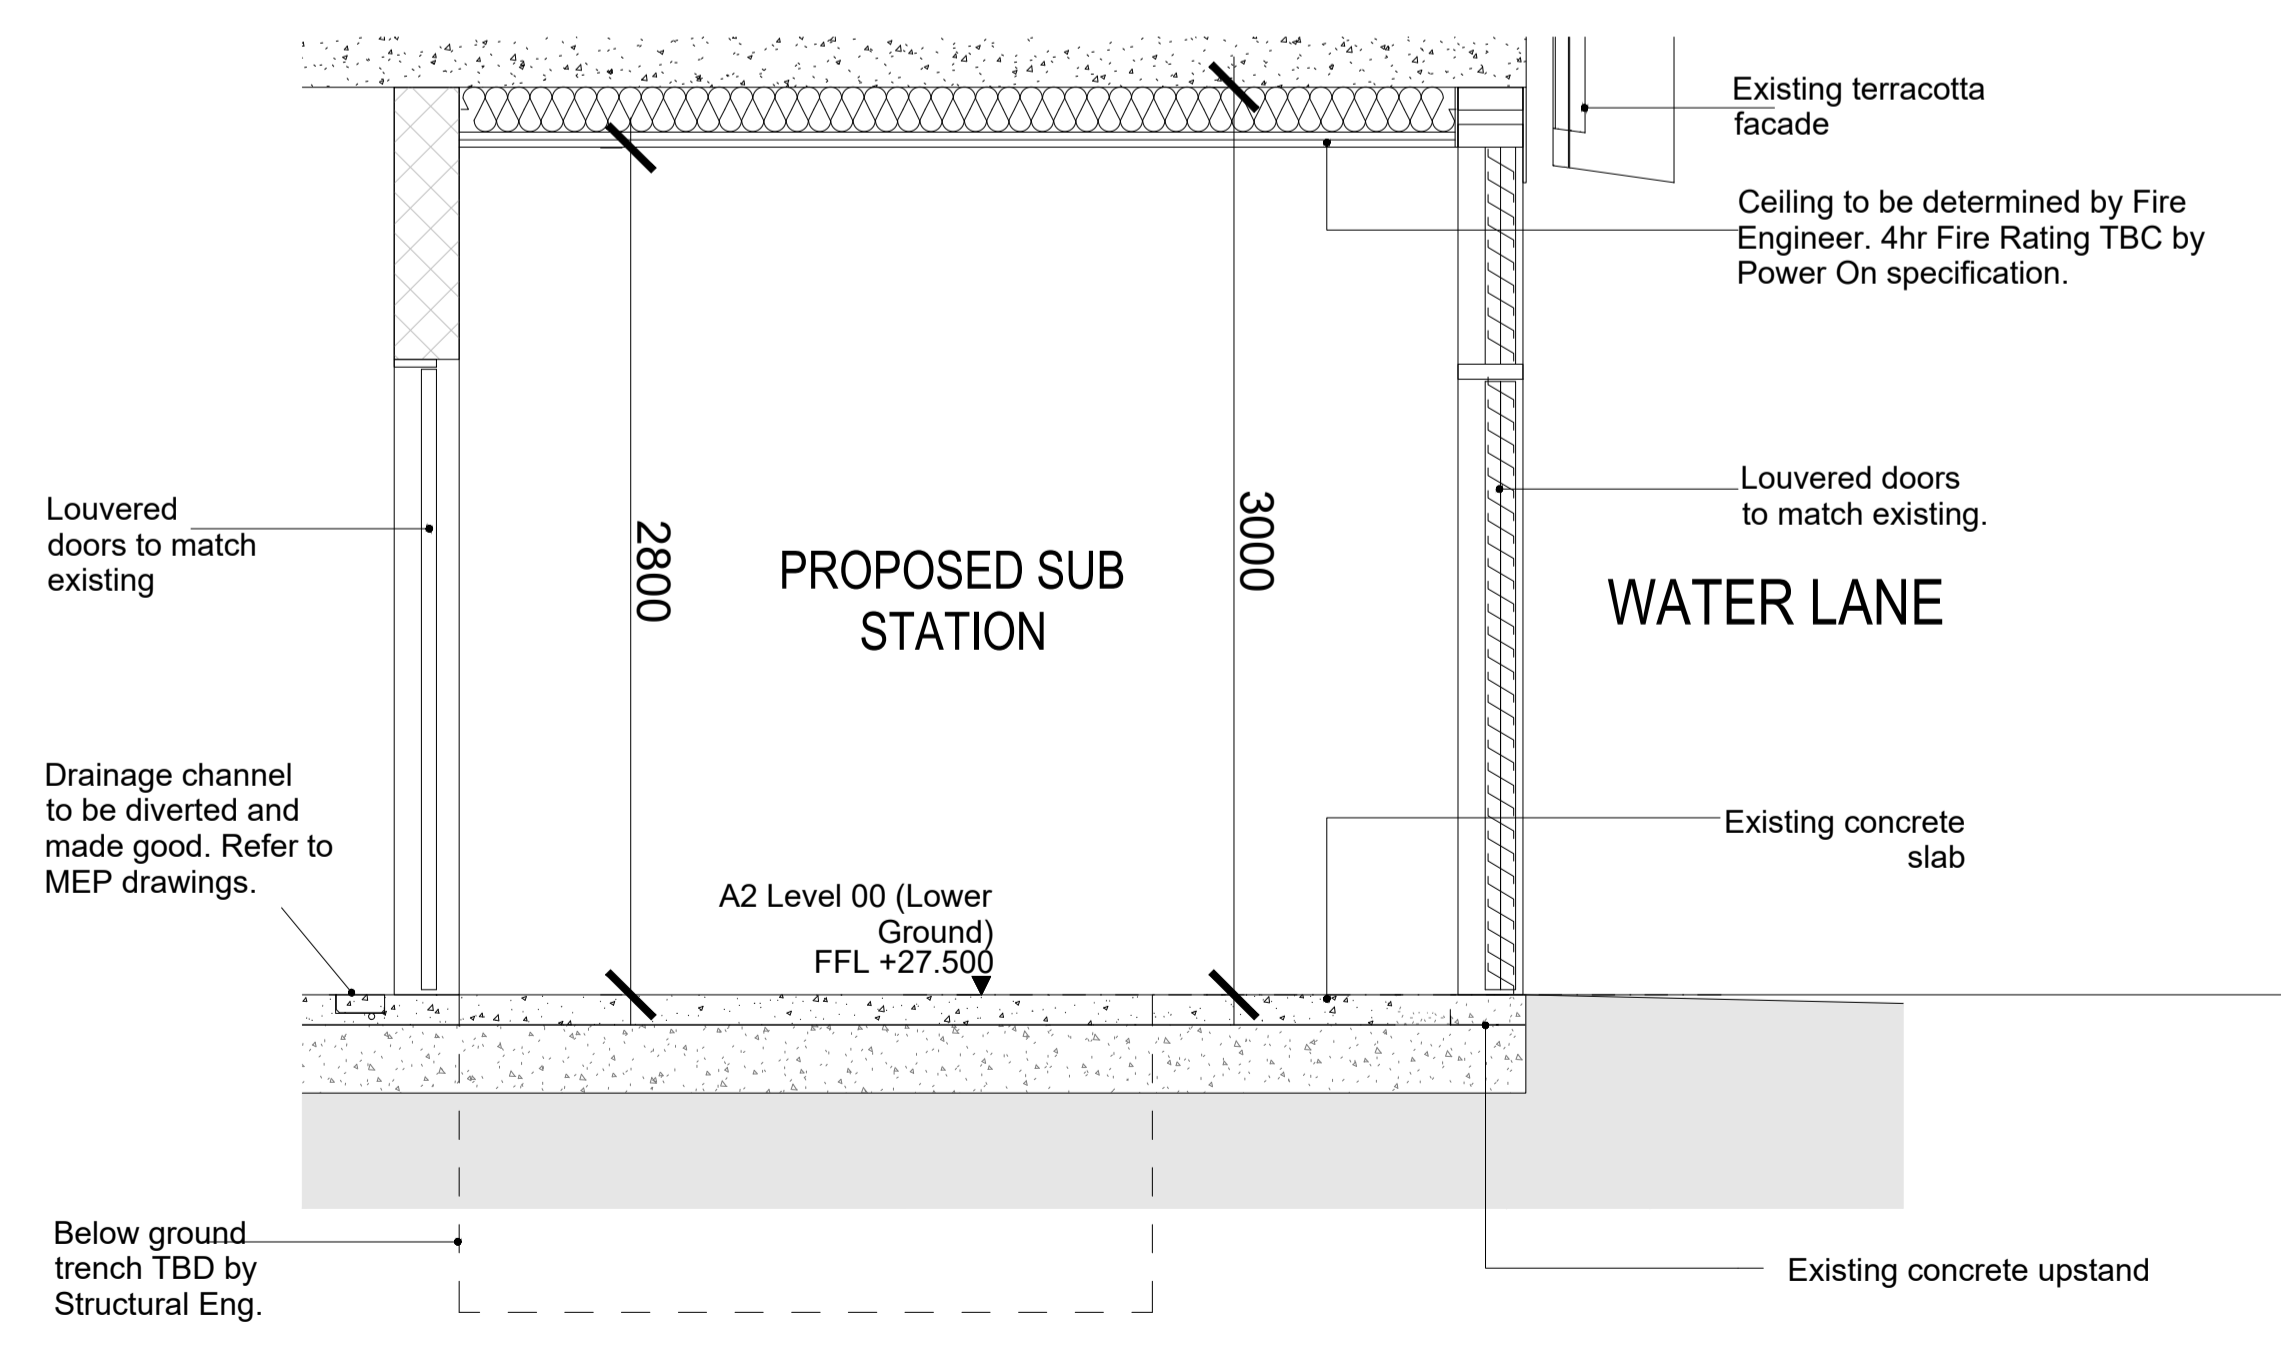

02 SECTION AA - A2 PROPOSED SUBSTATION
SCALE 1:25 @ A1

Copyright


BRADLEY JOHNSON DESIGN
THIRDWAY

Notes
CONTRACTOR MUST VERIFY ALL DIMENSIONS ON SITE BEFORE COMMENCING WORK OR PREPARING WORKSHOP DRAWINGS.
DO NOT SCALE DRAWING.
ANY OMISSIONS OR DISCREPANCIES TO BE REPORTED TO BRADLEY JOHNSON DESIGN IMMEDIATELY UPON DISCOVERY.

- KEY:
- Site boundary
 - Proposal
 - Existing

For Planning	18/05/21	BJ	P3
For Planning	12/04/21	BJ	P2
For information	31/03/21	BJ	P1

Revision description	Date	Check	Rev

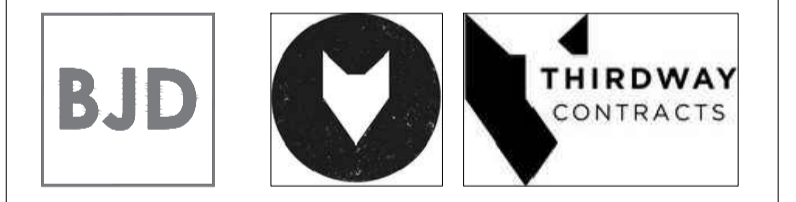

Project
LABS
Camden, London, NW1 8AB

Drawing
PROPOSED PLAN & SECTIONS
SUBSTATION (SUI GENERIS)

Drawn
CCC
Scale
1:25 @ A1

Job no. Drawing no. Rev
18.102.01 A2-2250 P3

PLANNING