

Project :

FRIEND AT HAND

4 Herbrand Street, London, WC1N 1HX


NOTE: CONTRACTORS ARE TO CHECK ALL SIZES AND DIMENSIONS BEFORE SETTING OUT ANY SITE OR BEFORE ANY WORKS
 ON SITE. WORKS TO BE REPORTED AND RECORDED BY THE SITE SUPERVISOR TO THE DESIGNER. BUILDING REGULATIONS APPLIES

Scale: 1:50 @ A3
 Drawing Number: 1985-01
 Rev: B

March 2015




SITE LOCATION PLAN (Scale 1:1250)

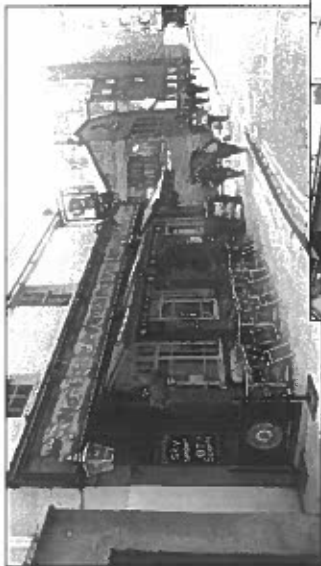


Herbrand Street




Colonnade Street

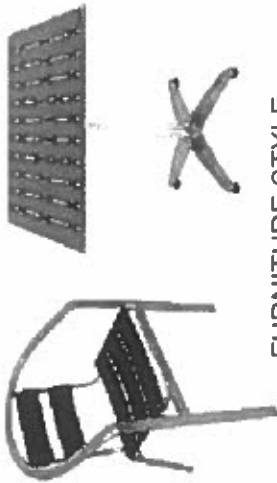

FURNITURE STYLE

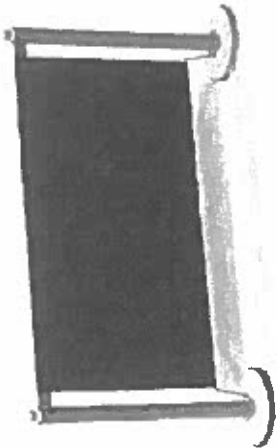

BARRIER STYLE (Colour Black)

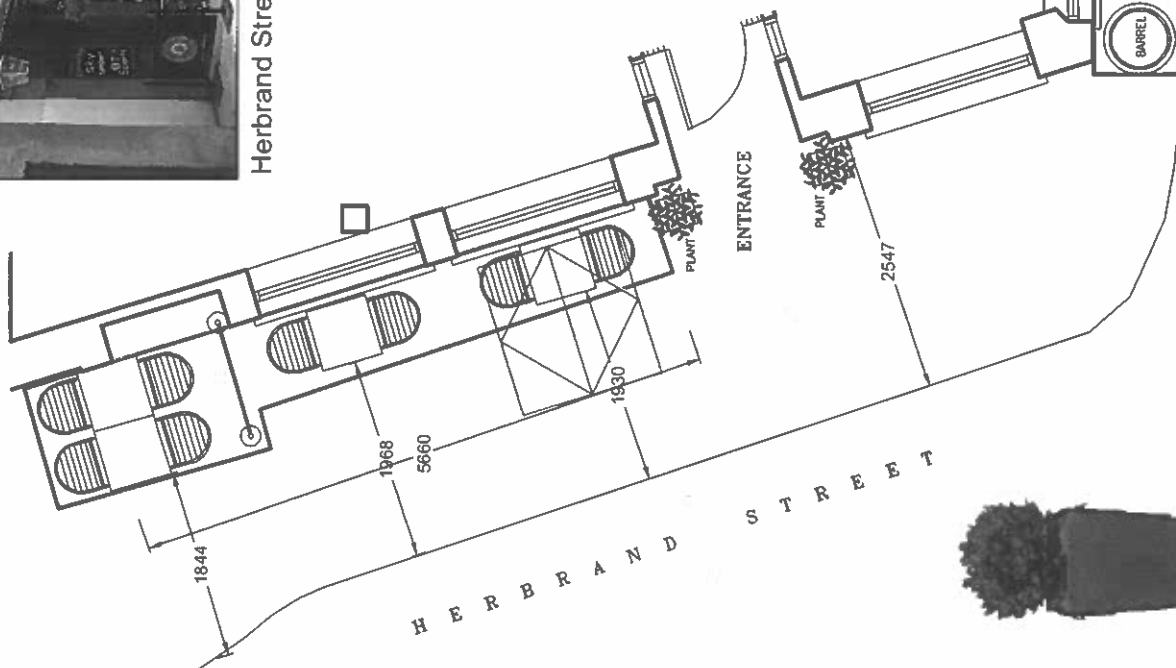

PLANTING

C O L O N N A D E S T R E E T

PAVEMENT LAYOUT PLAN

UPDATED FINAL PLAN