



Internal Room Elevation

Scale: 1:10

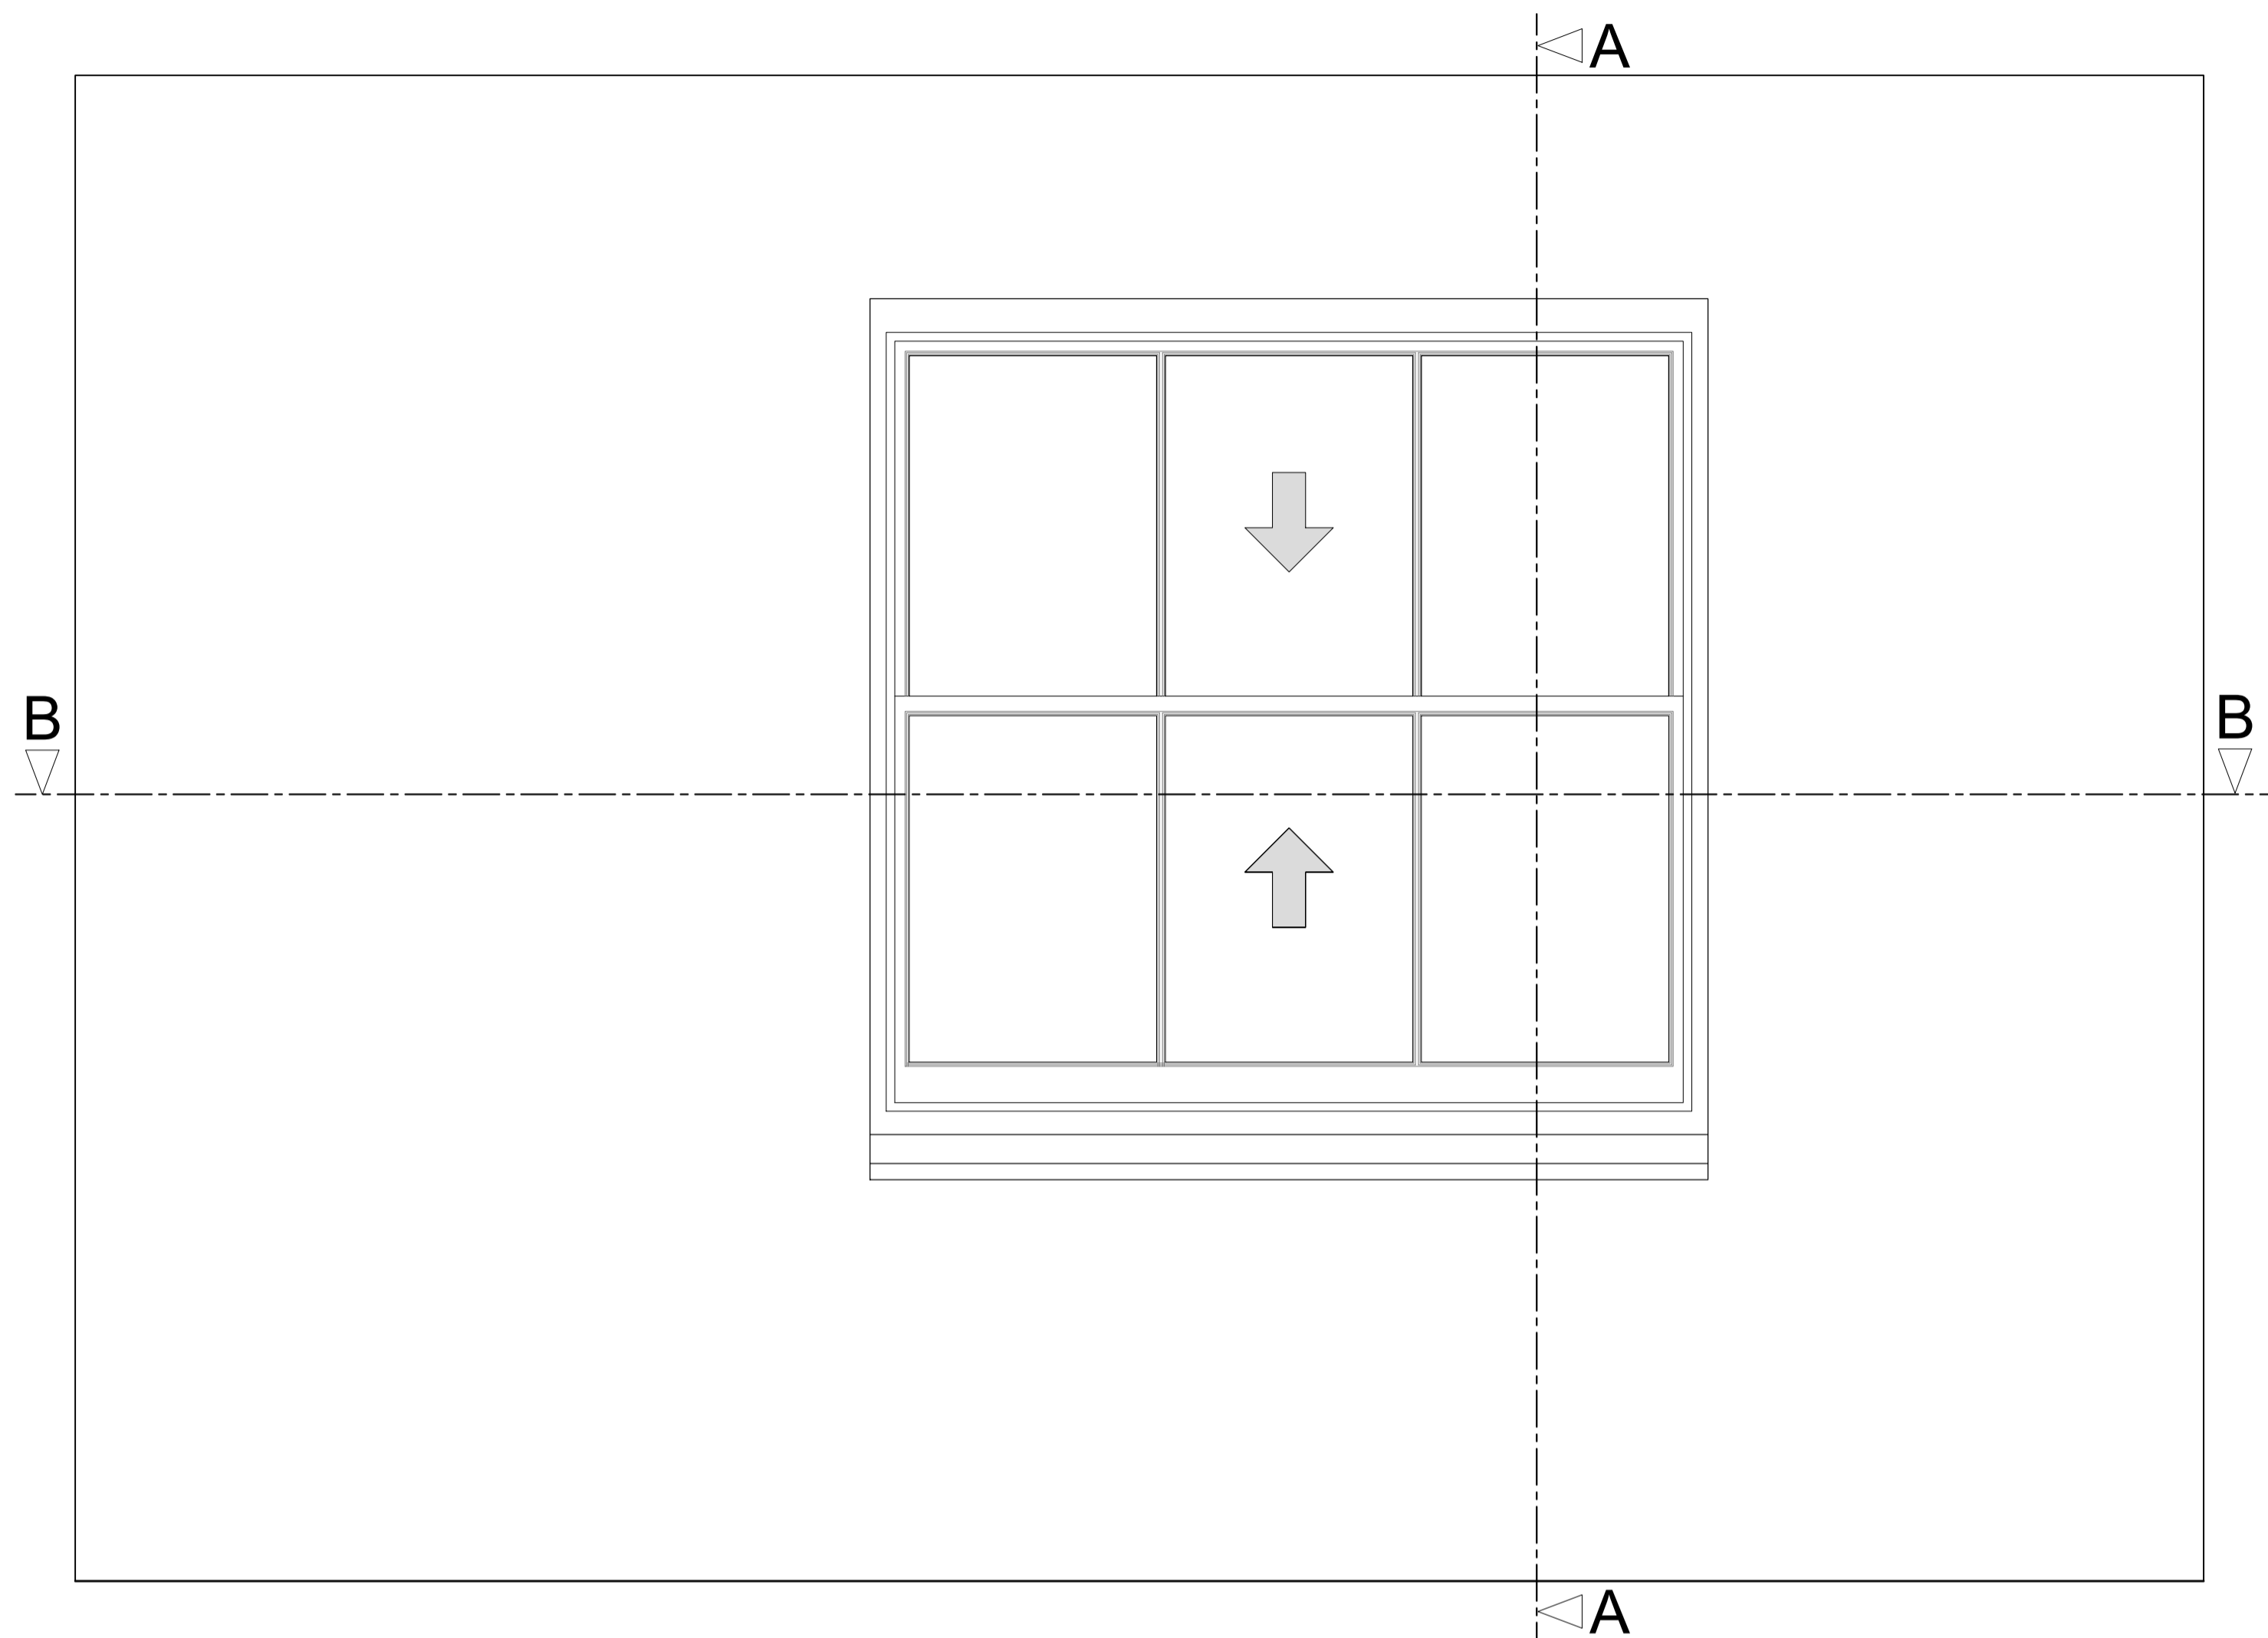


Section A-A through External Wall

Scale: 1:10

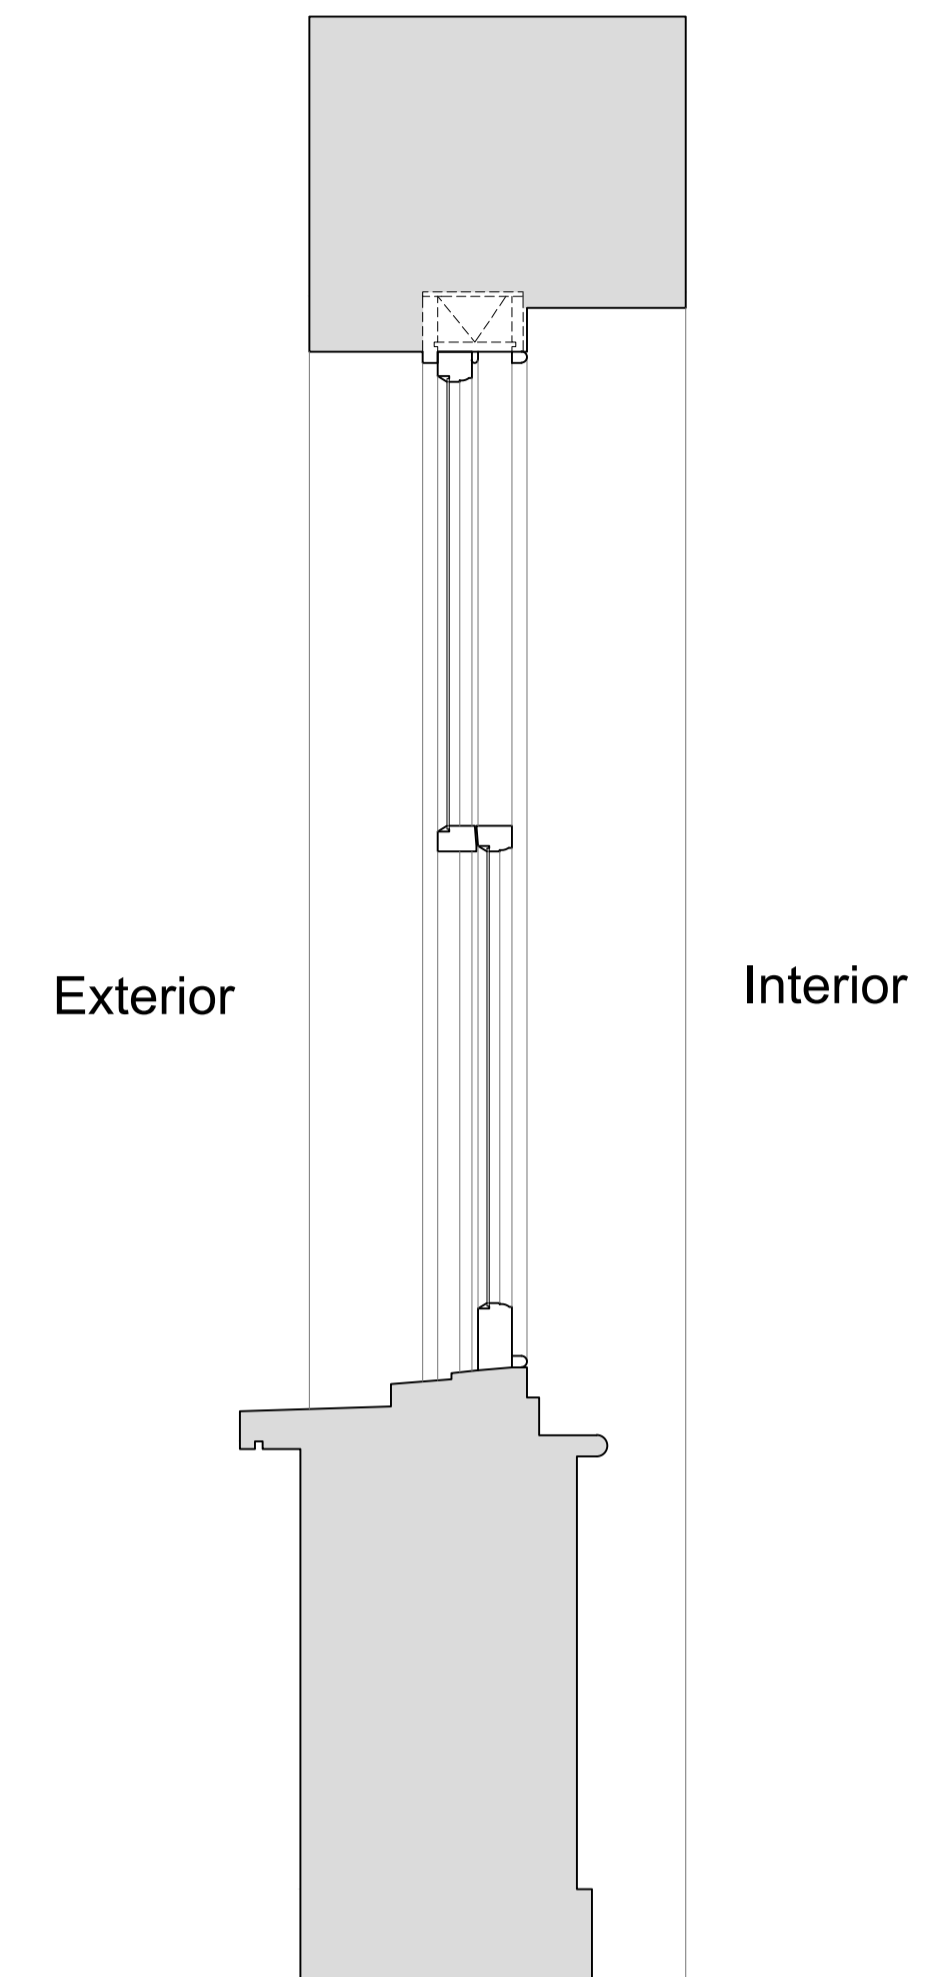

Plan Section B-B

Scale: 1:10

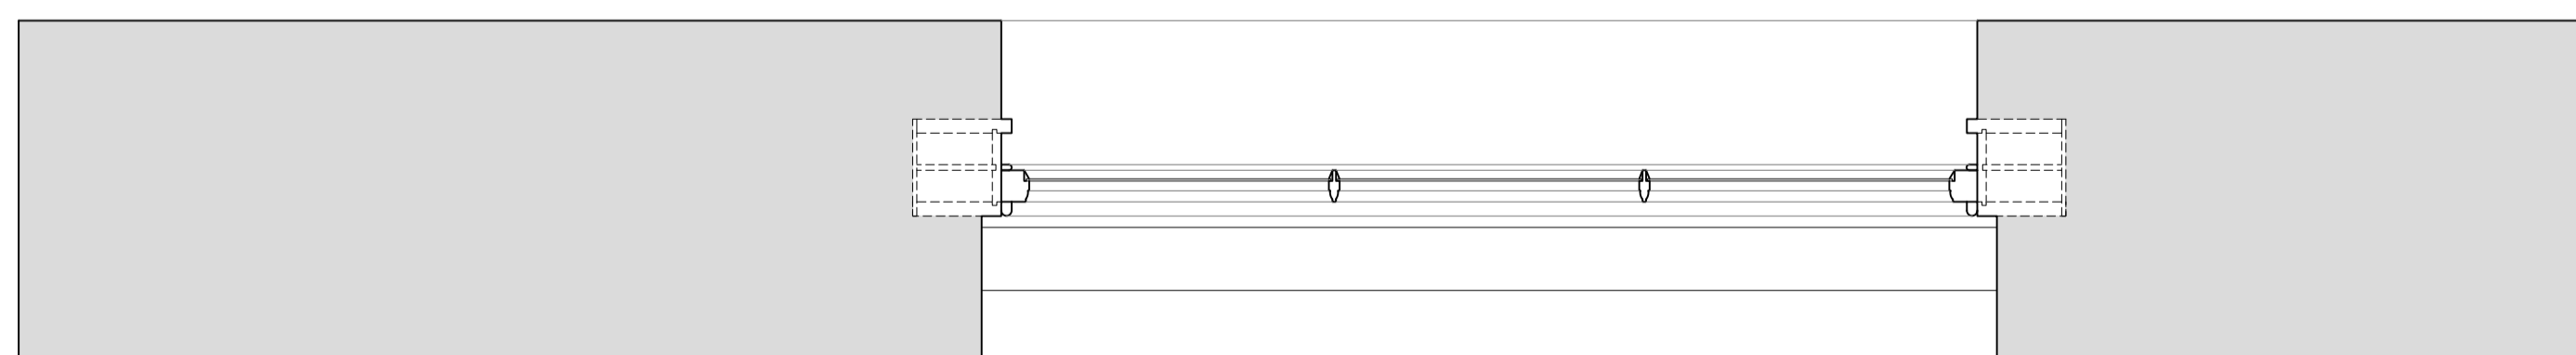

Revision	Date	Assessment
1.0	28-01-2020	Issued for listed building consent application
2.0	01-04-2021	Issued for listed building consent application
3.0	14-04-2021	Issued for listed building consent application

Do not reproduce this drawing without written permission  
All dimensions are in millimetres unless stated otherwise

Drawing Not For Construction

**HS2**

High Speed (HS2) Limited  
1st-3rd Floor  
The Podium  
1 Eversholt Street  
London NW1 2DN


**COSTAIN SKANSKA**

Costain Skanska Joint Venture  
3rd Floor  
Addison Lee Compound  
Granby Terrace  
London NW1 3SA

Site Address: 14B Mornington Crescent, London NW1			
Drawing Title: Ground Floor - Bedroom: EXISTING REAR Window Joinery Details - Sheet 1 of 3			
Drawn by: AP & PB	Drawn by: PB	Checked by: OB	Presentation Scale: as shown @ A1
Date: 28-01-2019	Drawing No: WPI P066 NI - 14B MC-EX-GF-J-02	Revision: 3.0	


Internal Room Elevation with Secondary Glazing Installed

Scale: 1:10

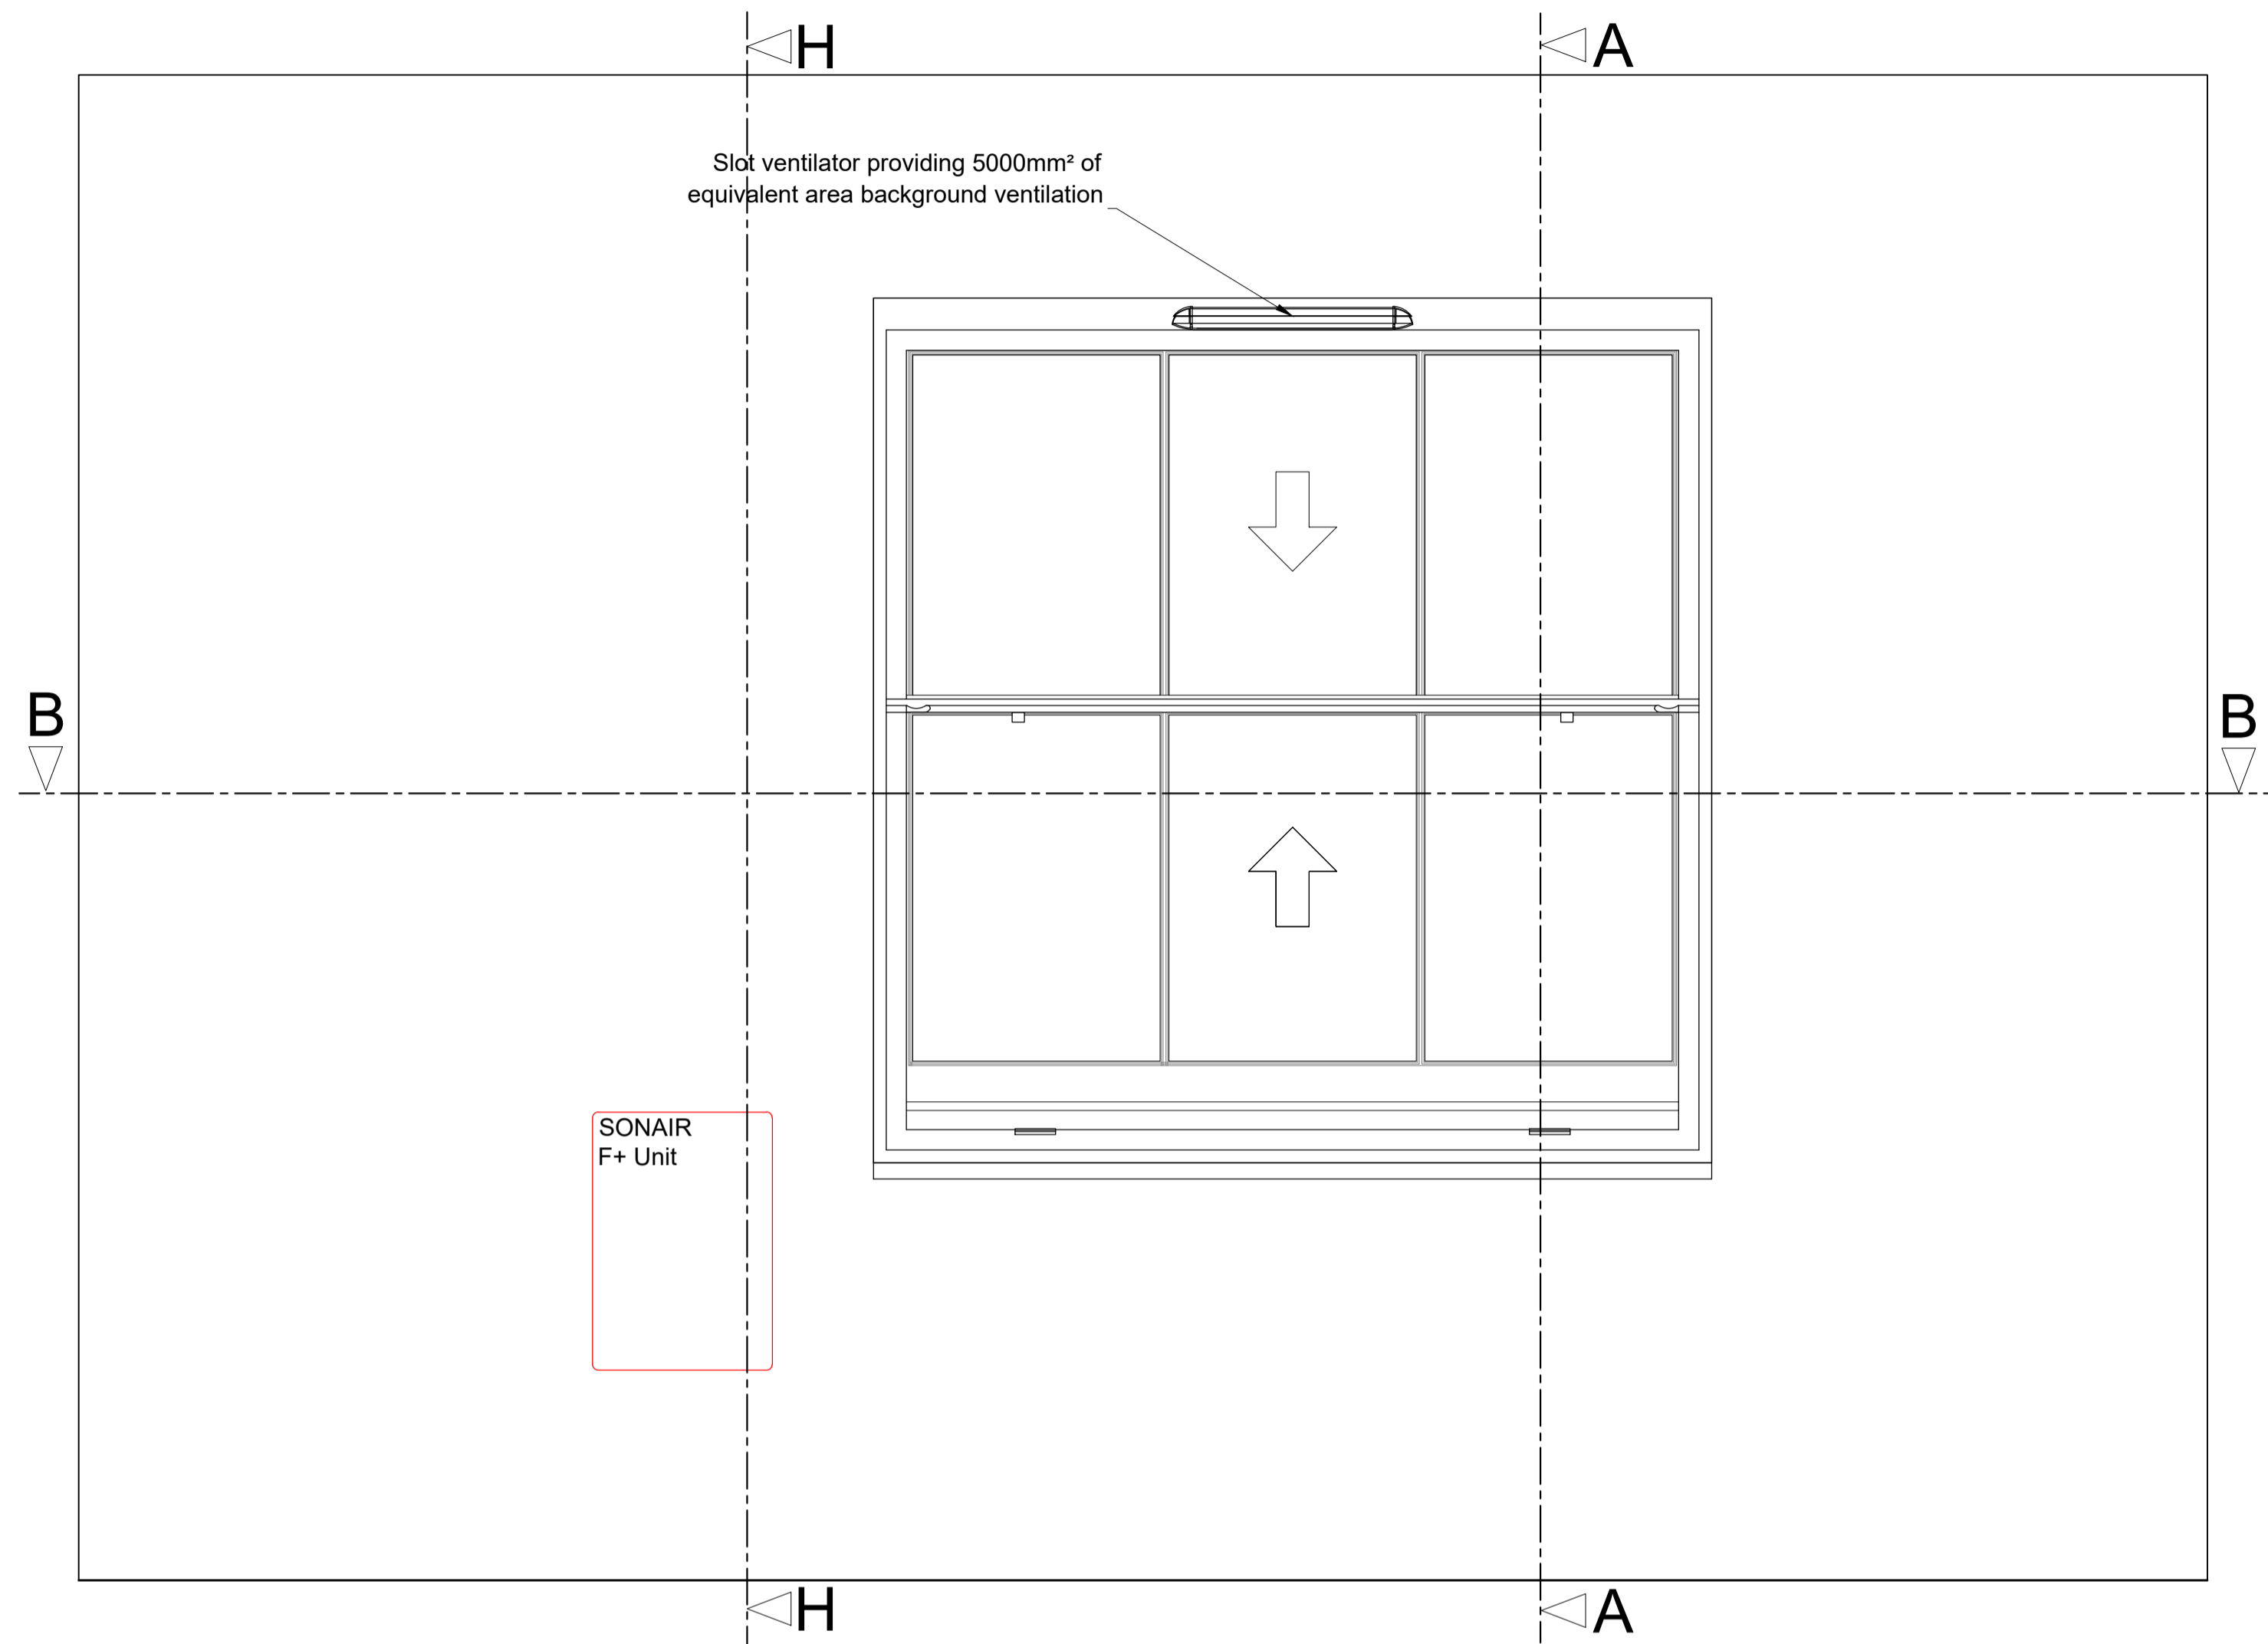


Section A-A through External Wall with Secondary Glazing Installed

Scale: 1:10

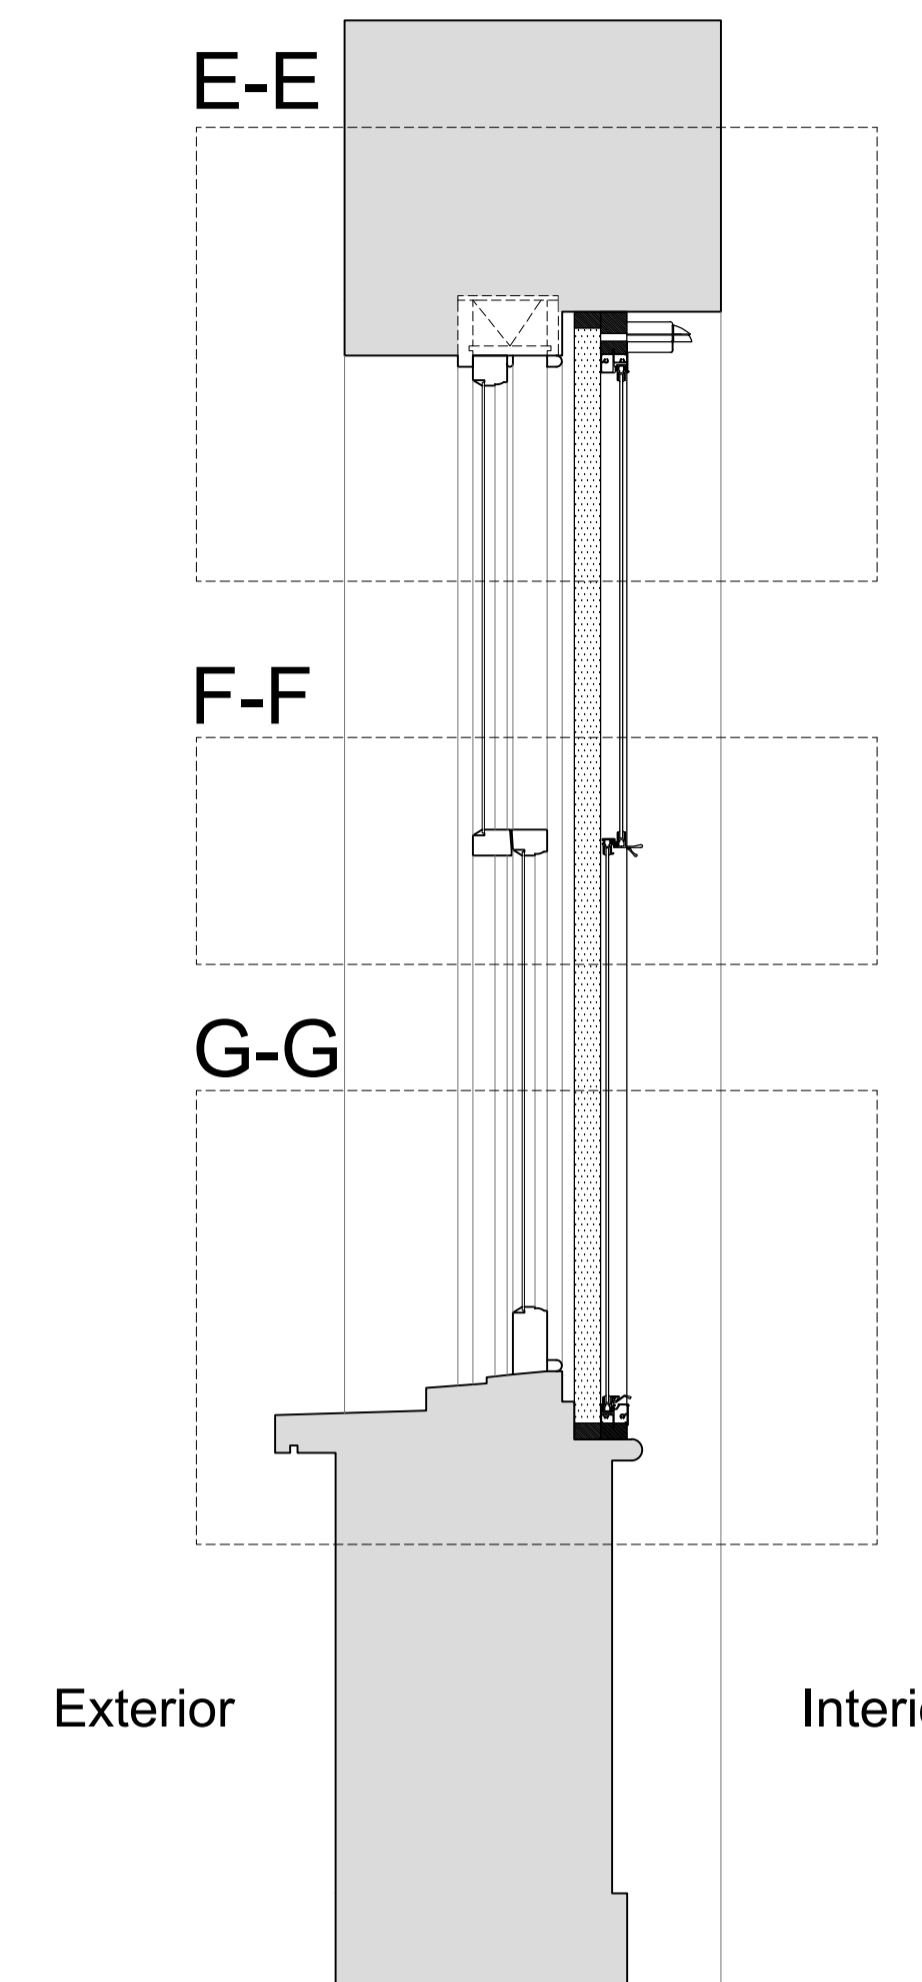


Section H-H through External Wall with Mechanical Ventilation Installed

Scale: 1:10

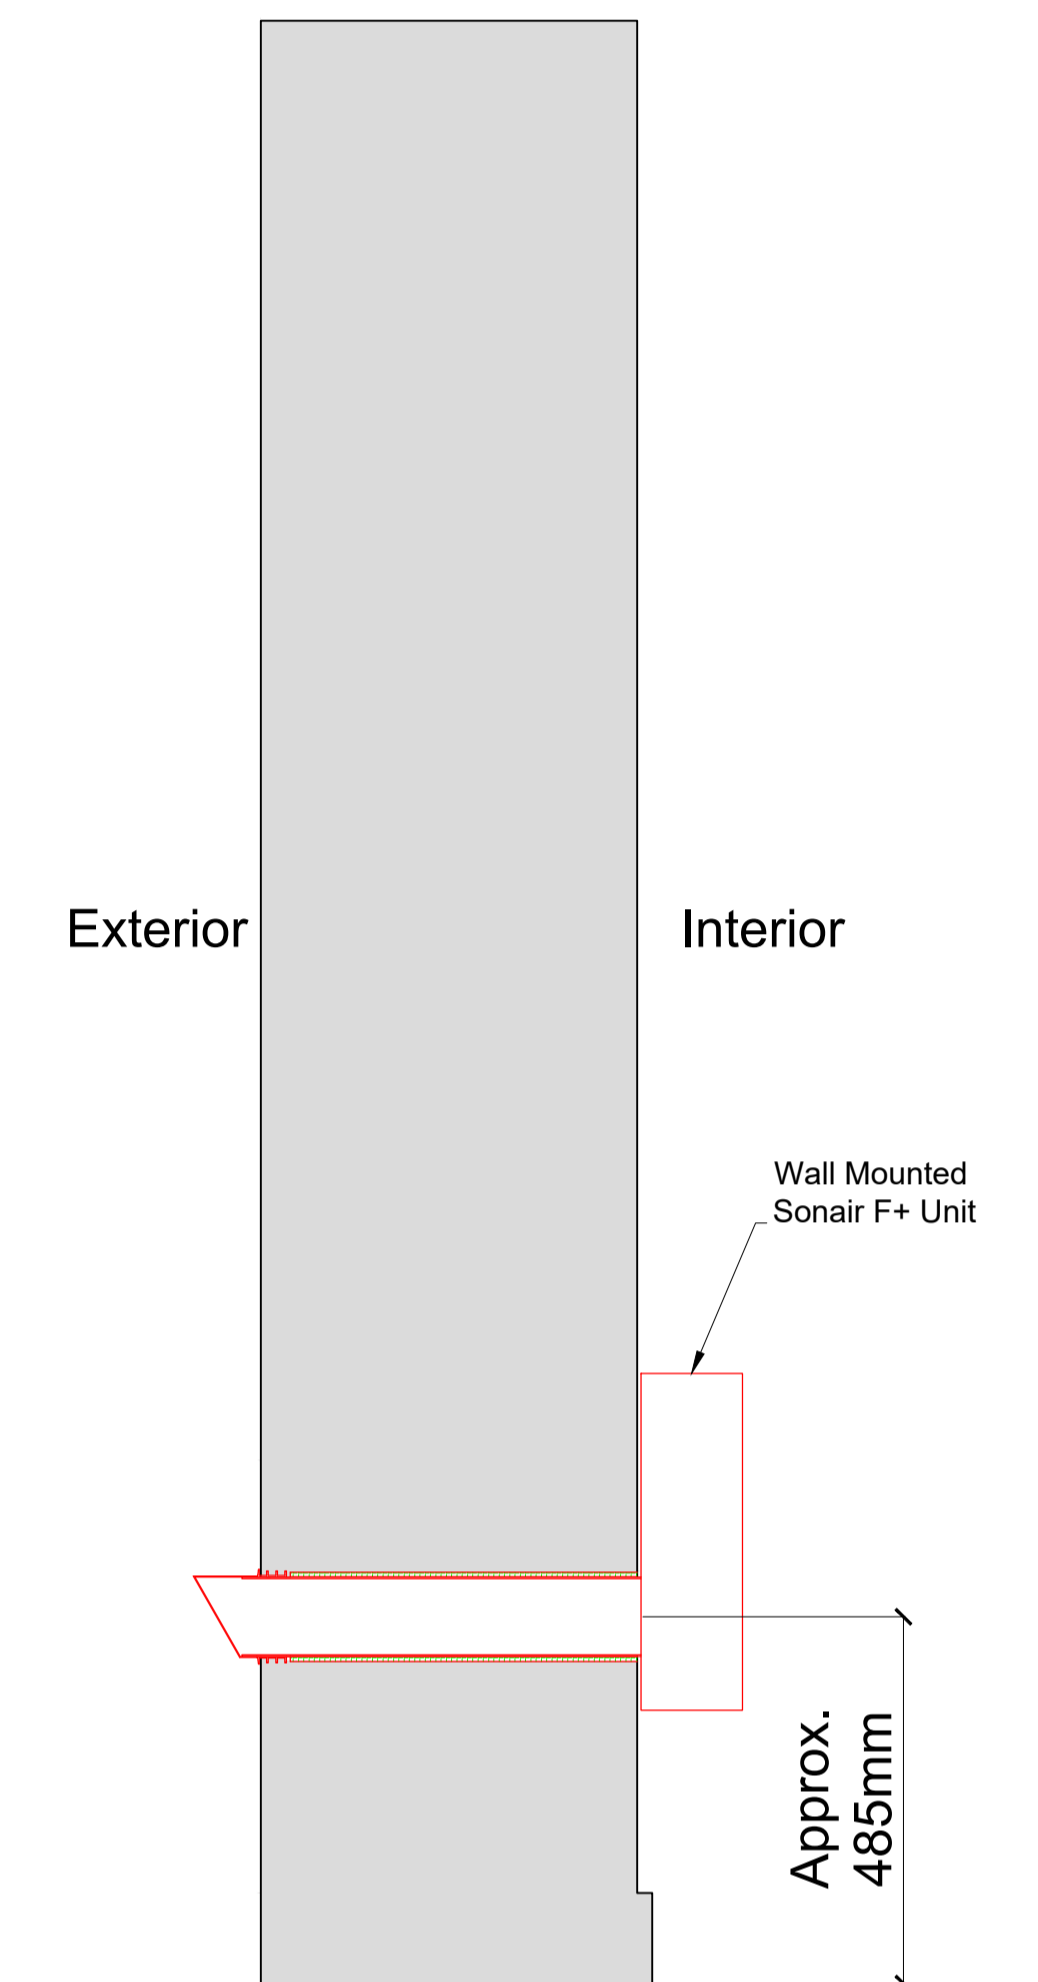

Plan Section B-B with Secondary Glazing Installed


Scale: 1:10

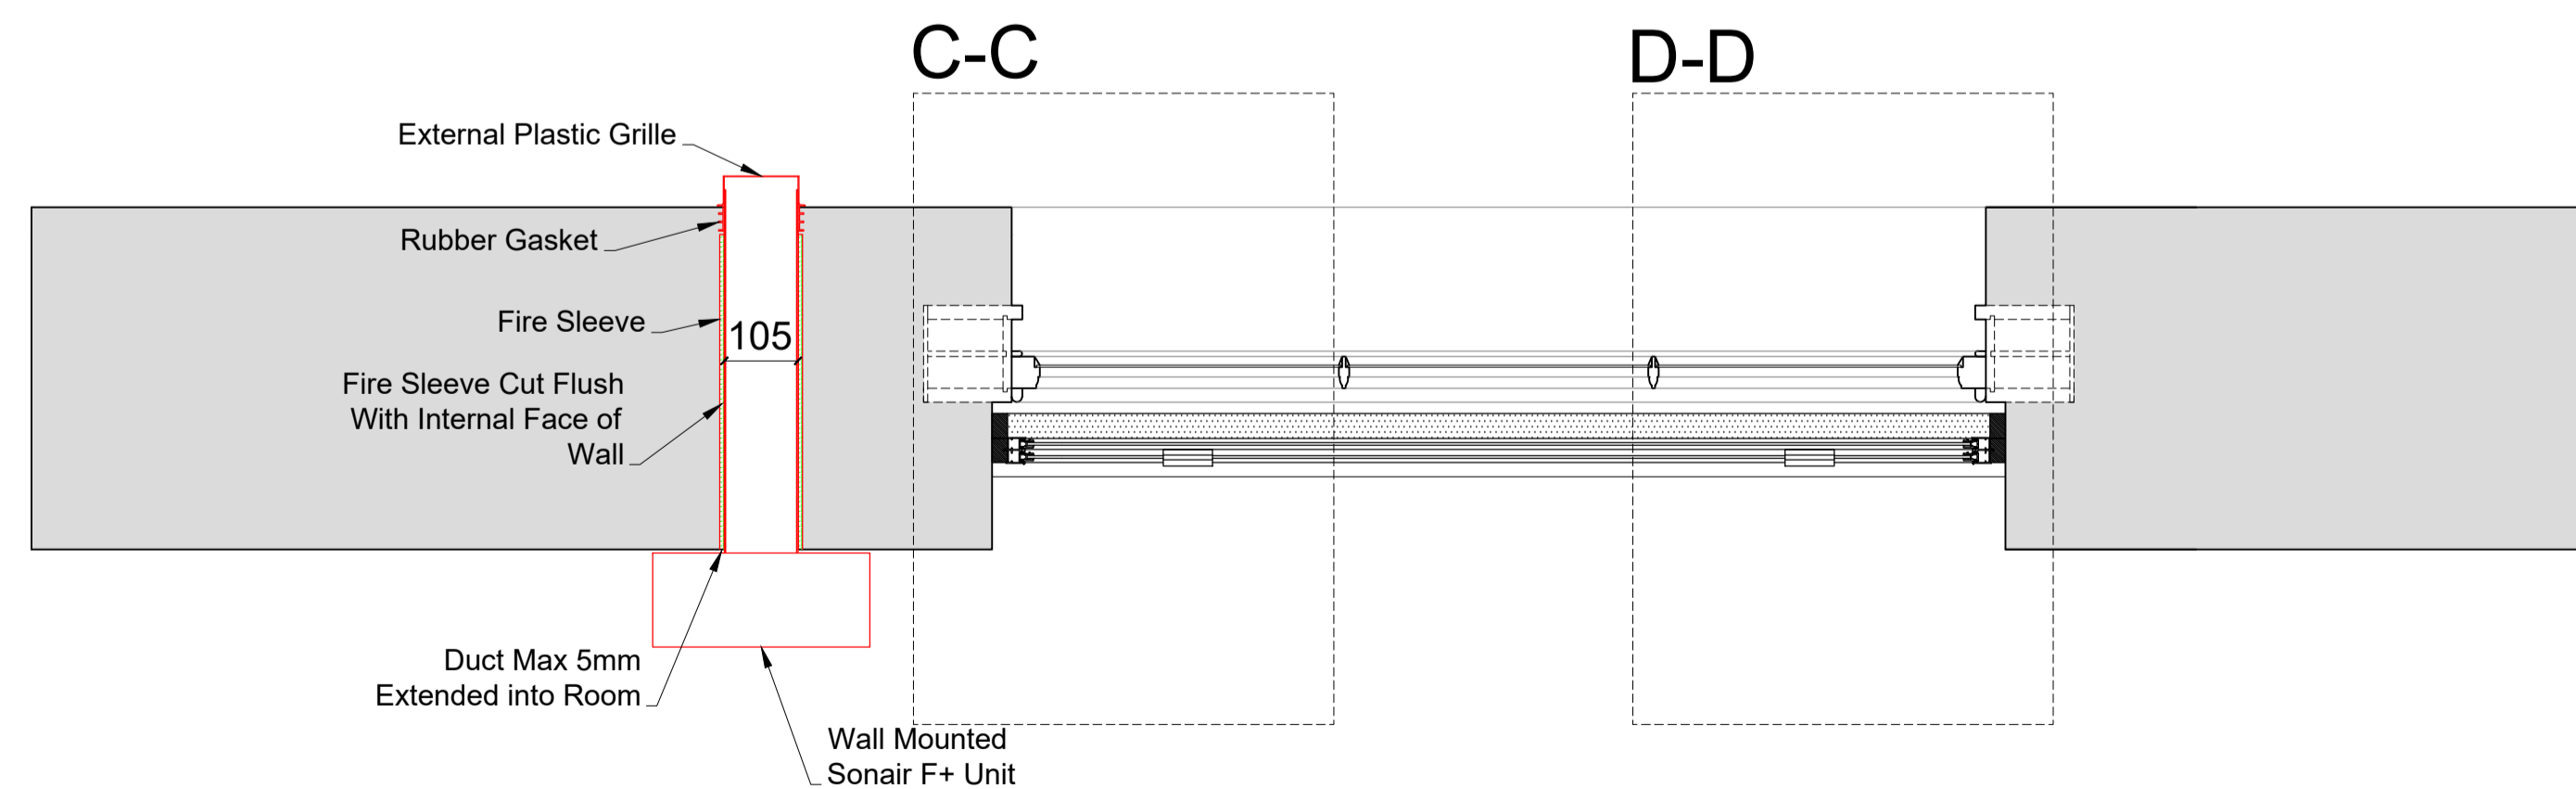

SECONDARY GLAZING SHOWN IN RED FOR VISUAL CLARITY ONLY

Detail of Sonair Unit

Scale: 1:5

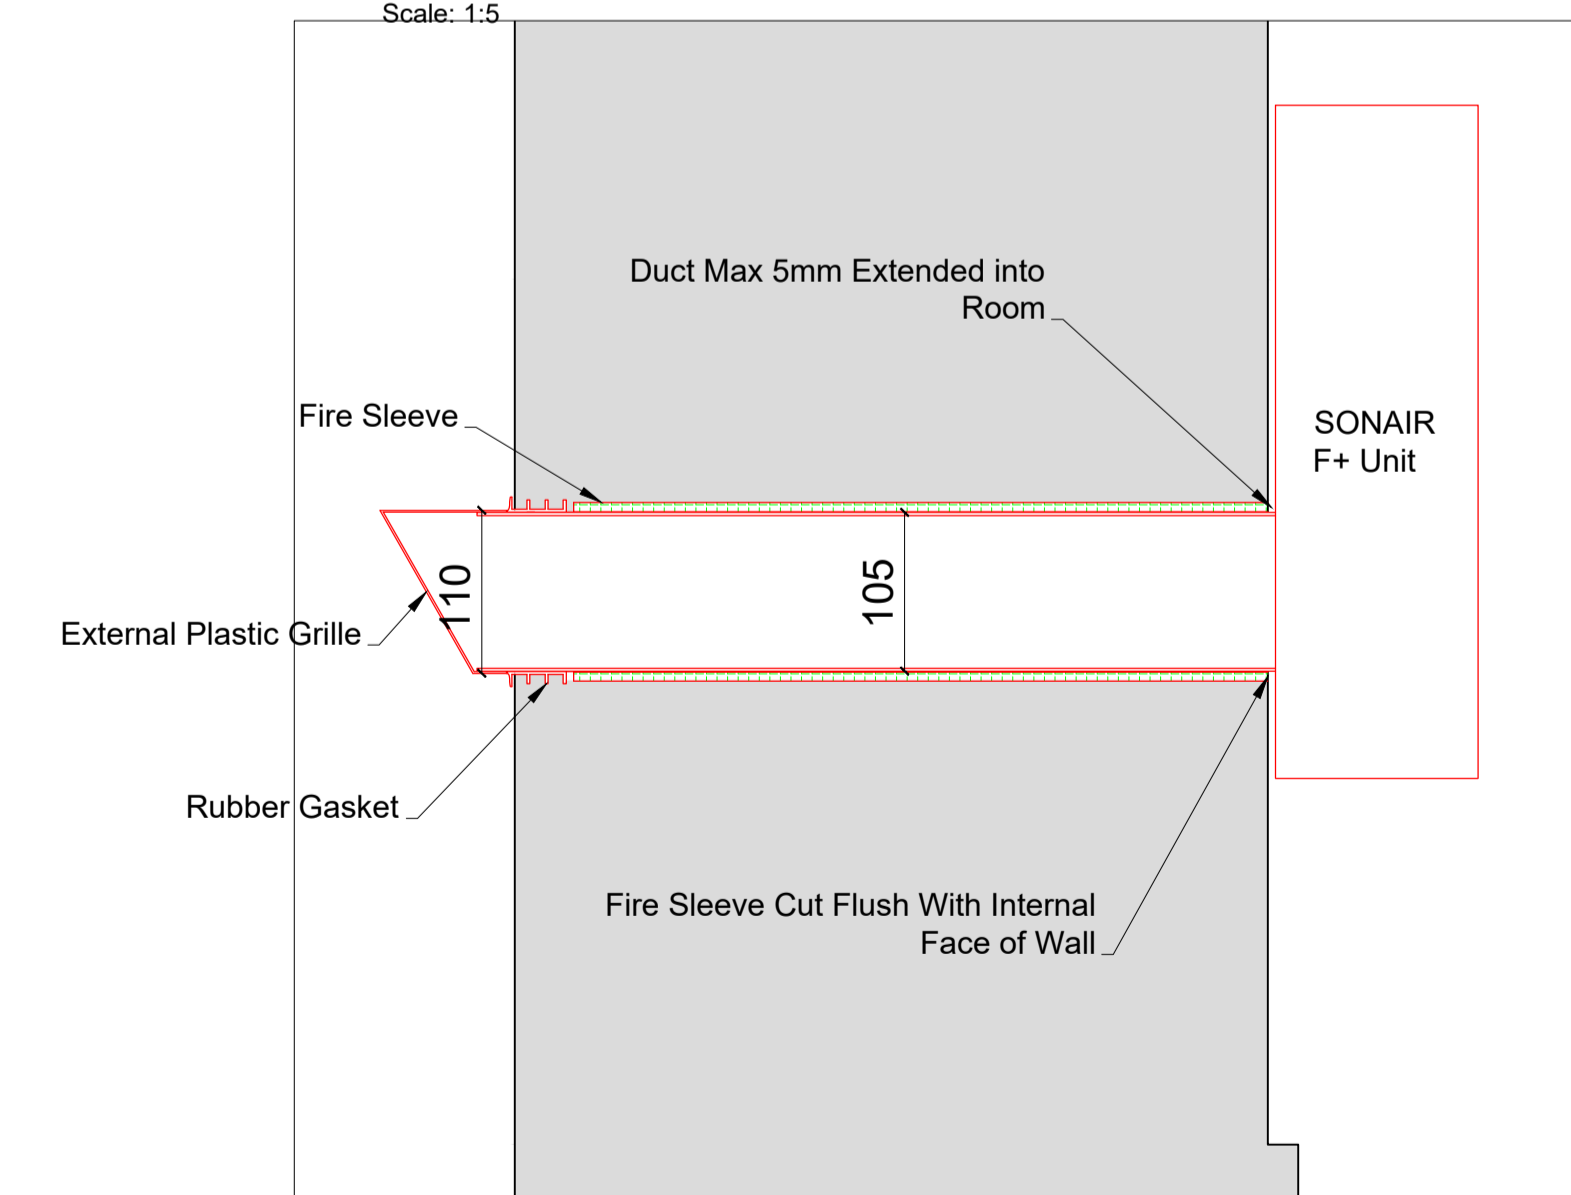

Revision	Date	Assessment
1.0	28-01-2020	Issued for listed building consent application
2.0	01-04-2021	Issued for listed building consent application
3.0	14-04-2021	Issued for listed building consent application

Do not reproduce this drawing without written permission  
All dimensions are in millimetres unless stated otherwise

**HS2**

High Speed (HS2) Limited  
1st-3rd Floor  
The Podium  
1 Eversholt Street  
London NW1 2DN

**COSTAIN SKANSKA**

Costain Skanska Joint Venture  
3rd Floor  
Addison Lee Compound  
Granby Terrace  
London NW1 3SA

Site Address:  
14B Morningson Crescent, London NW1


Drawing Title:  
Ground Floor - Bedroom: PROPOSED Secondary Glazing Details - Sheet 2 of 3

Drawn by: AP & PB  
Checked by: OB  
Presentation Scale: as shown @ A1


Date: 28-01-2019  
Drawing No: WPI P066 NI - 14B MC-PR-GF-J-02.1  
Revision: 3.0

Drawing Not For Construction


Section C-C  
Scale: 1:5 on A1

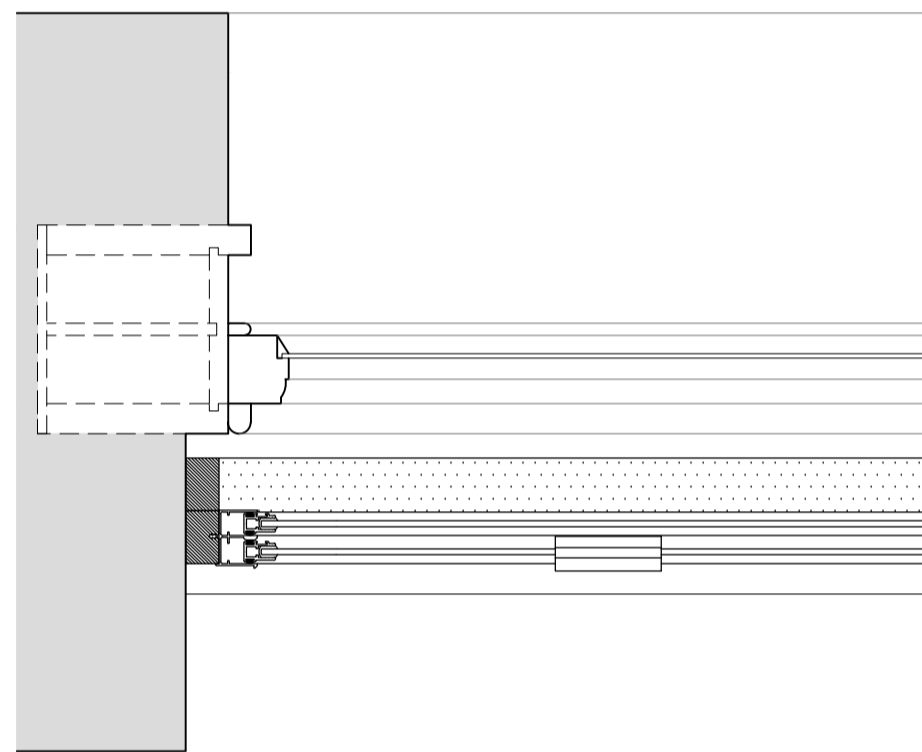


Section D-D  
Scale: 1:5 on A1

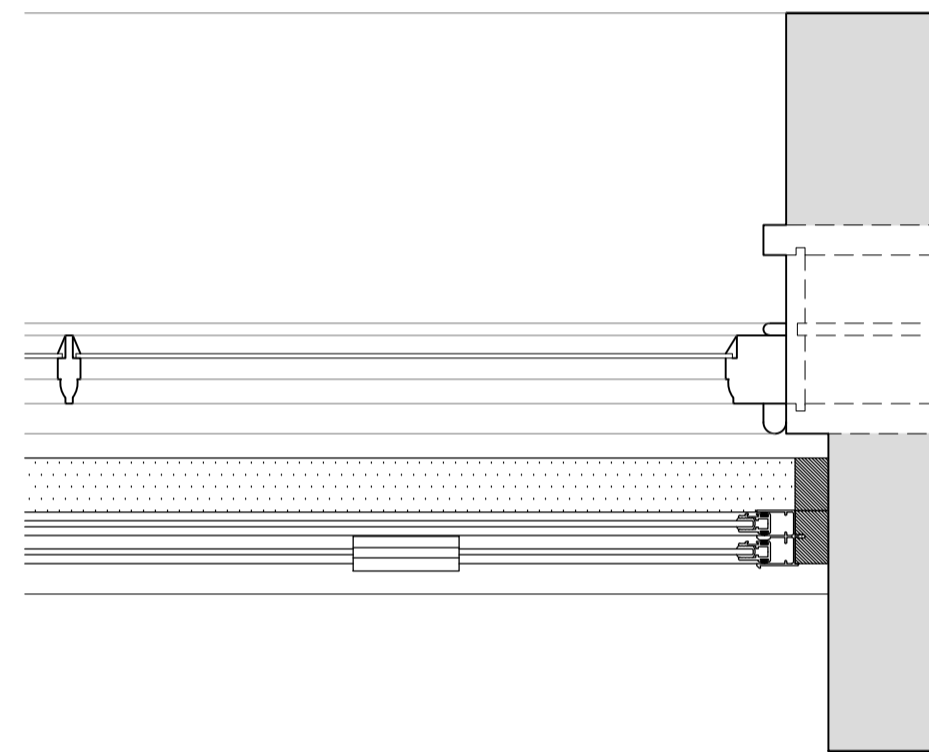


Section E-E  
Scale: 1:5 on A1

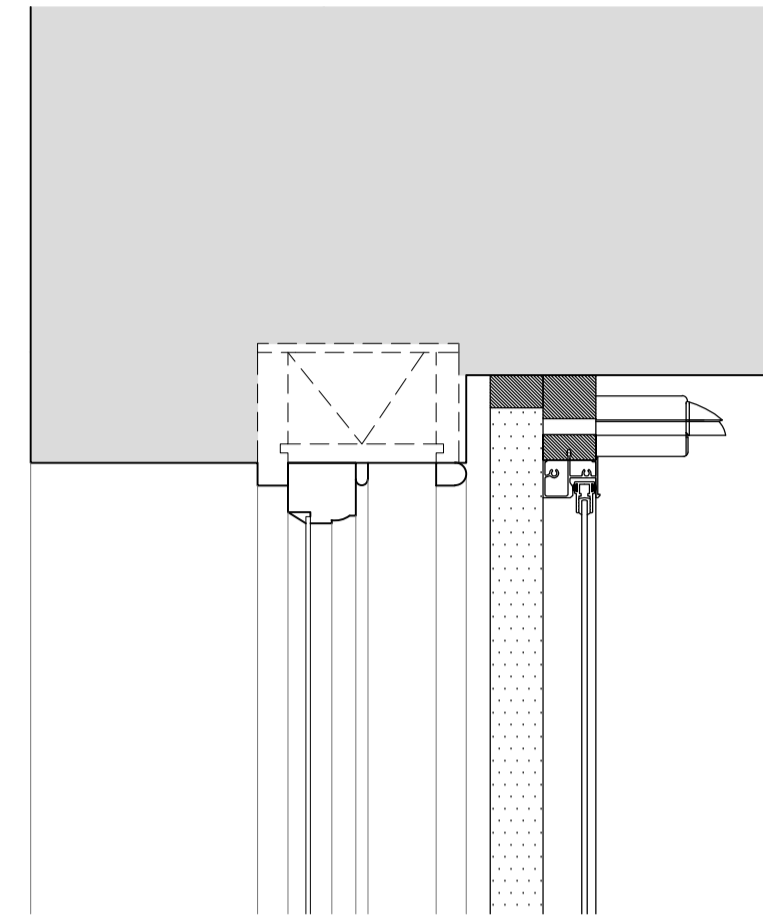

Section F-F  
Scale: 1:5 on A1

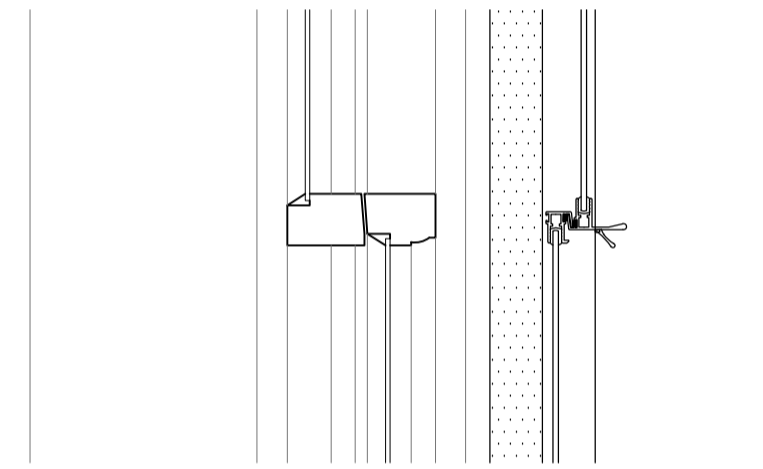

Section G-G  
Scale: 1:5 on A1

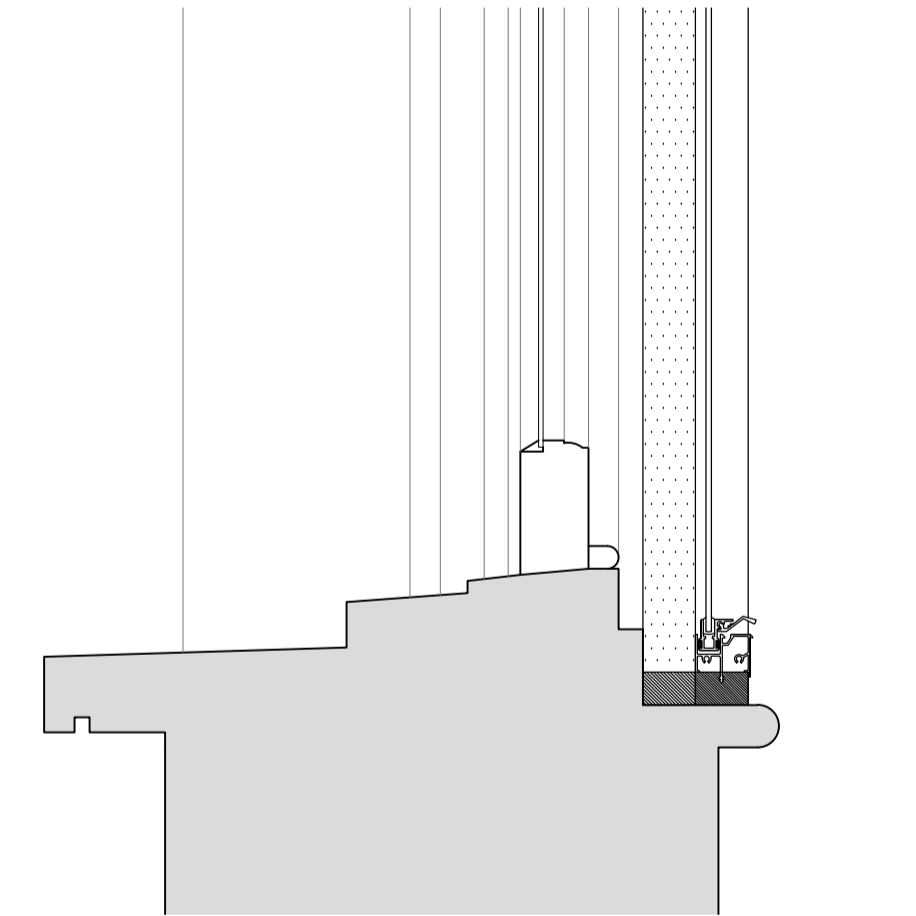

SECONDARY GLAZING SHOWN IN RED FOR VISUAL CLARITY ONLY

Revision	Date	Assessment
1.0	28-01-2020	Issued for listed building consent application
2.0	01-04-2021	Issued for listed building consent application
3.0	14-04-2021	Issued for listed building consent application

Do not reproduce this drawing without written permission  
All dimensions are in millimetres unless stated otherwise

Drawing Not For Construction

**HS2**

High Speed (HS2) Limited  
1st-3rd Floor  
The Podium  
1 Eversholt Street  
London NW1 2DN

**COSTAIN SKANSKA**

Costain Skanska Joint Venture  
3rd Floor  
Addison Lee Compound  
Granby Terrace  
London NW1 3SA


Site Address:  
14B Mornington Crescent, London NW1

Drawing Title:  
Ground Floor - Bedroom: PROPOSED Secondary Glazing Details -  
Sheet 3 of 3


Drawn by: AP & PB  
Checked by: OB  
Presentation Scale: 1:5 @ A1

Date: 28-01-2019  
Drawing No: WPI P066 NI - 14B MC-PR-GF-J-02.2  
Revision: 3.0


Internal Room Elevation  
Scale: 1:10

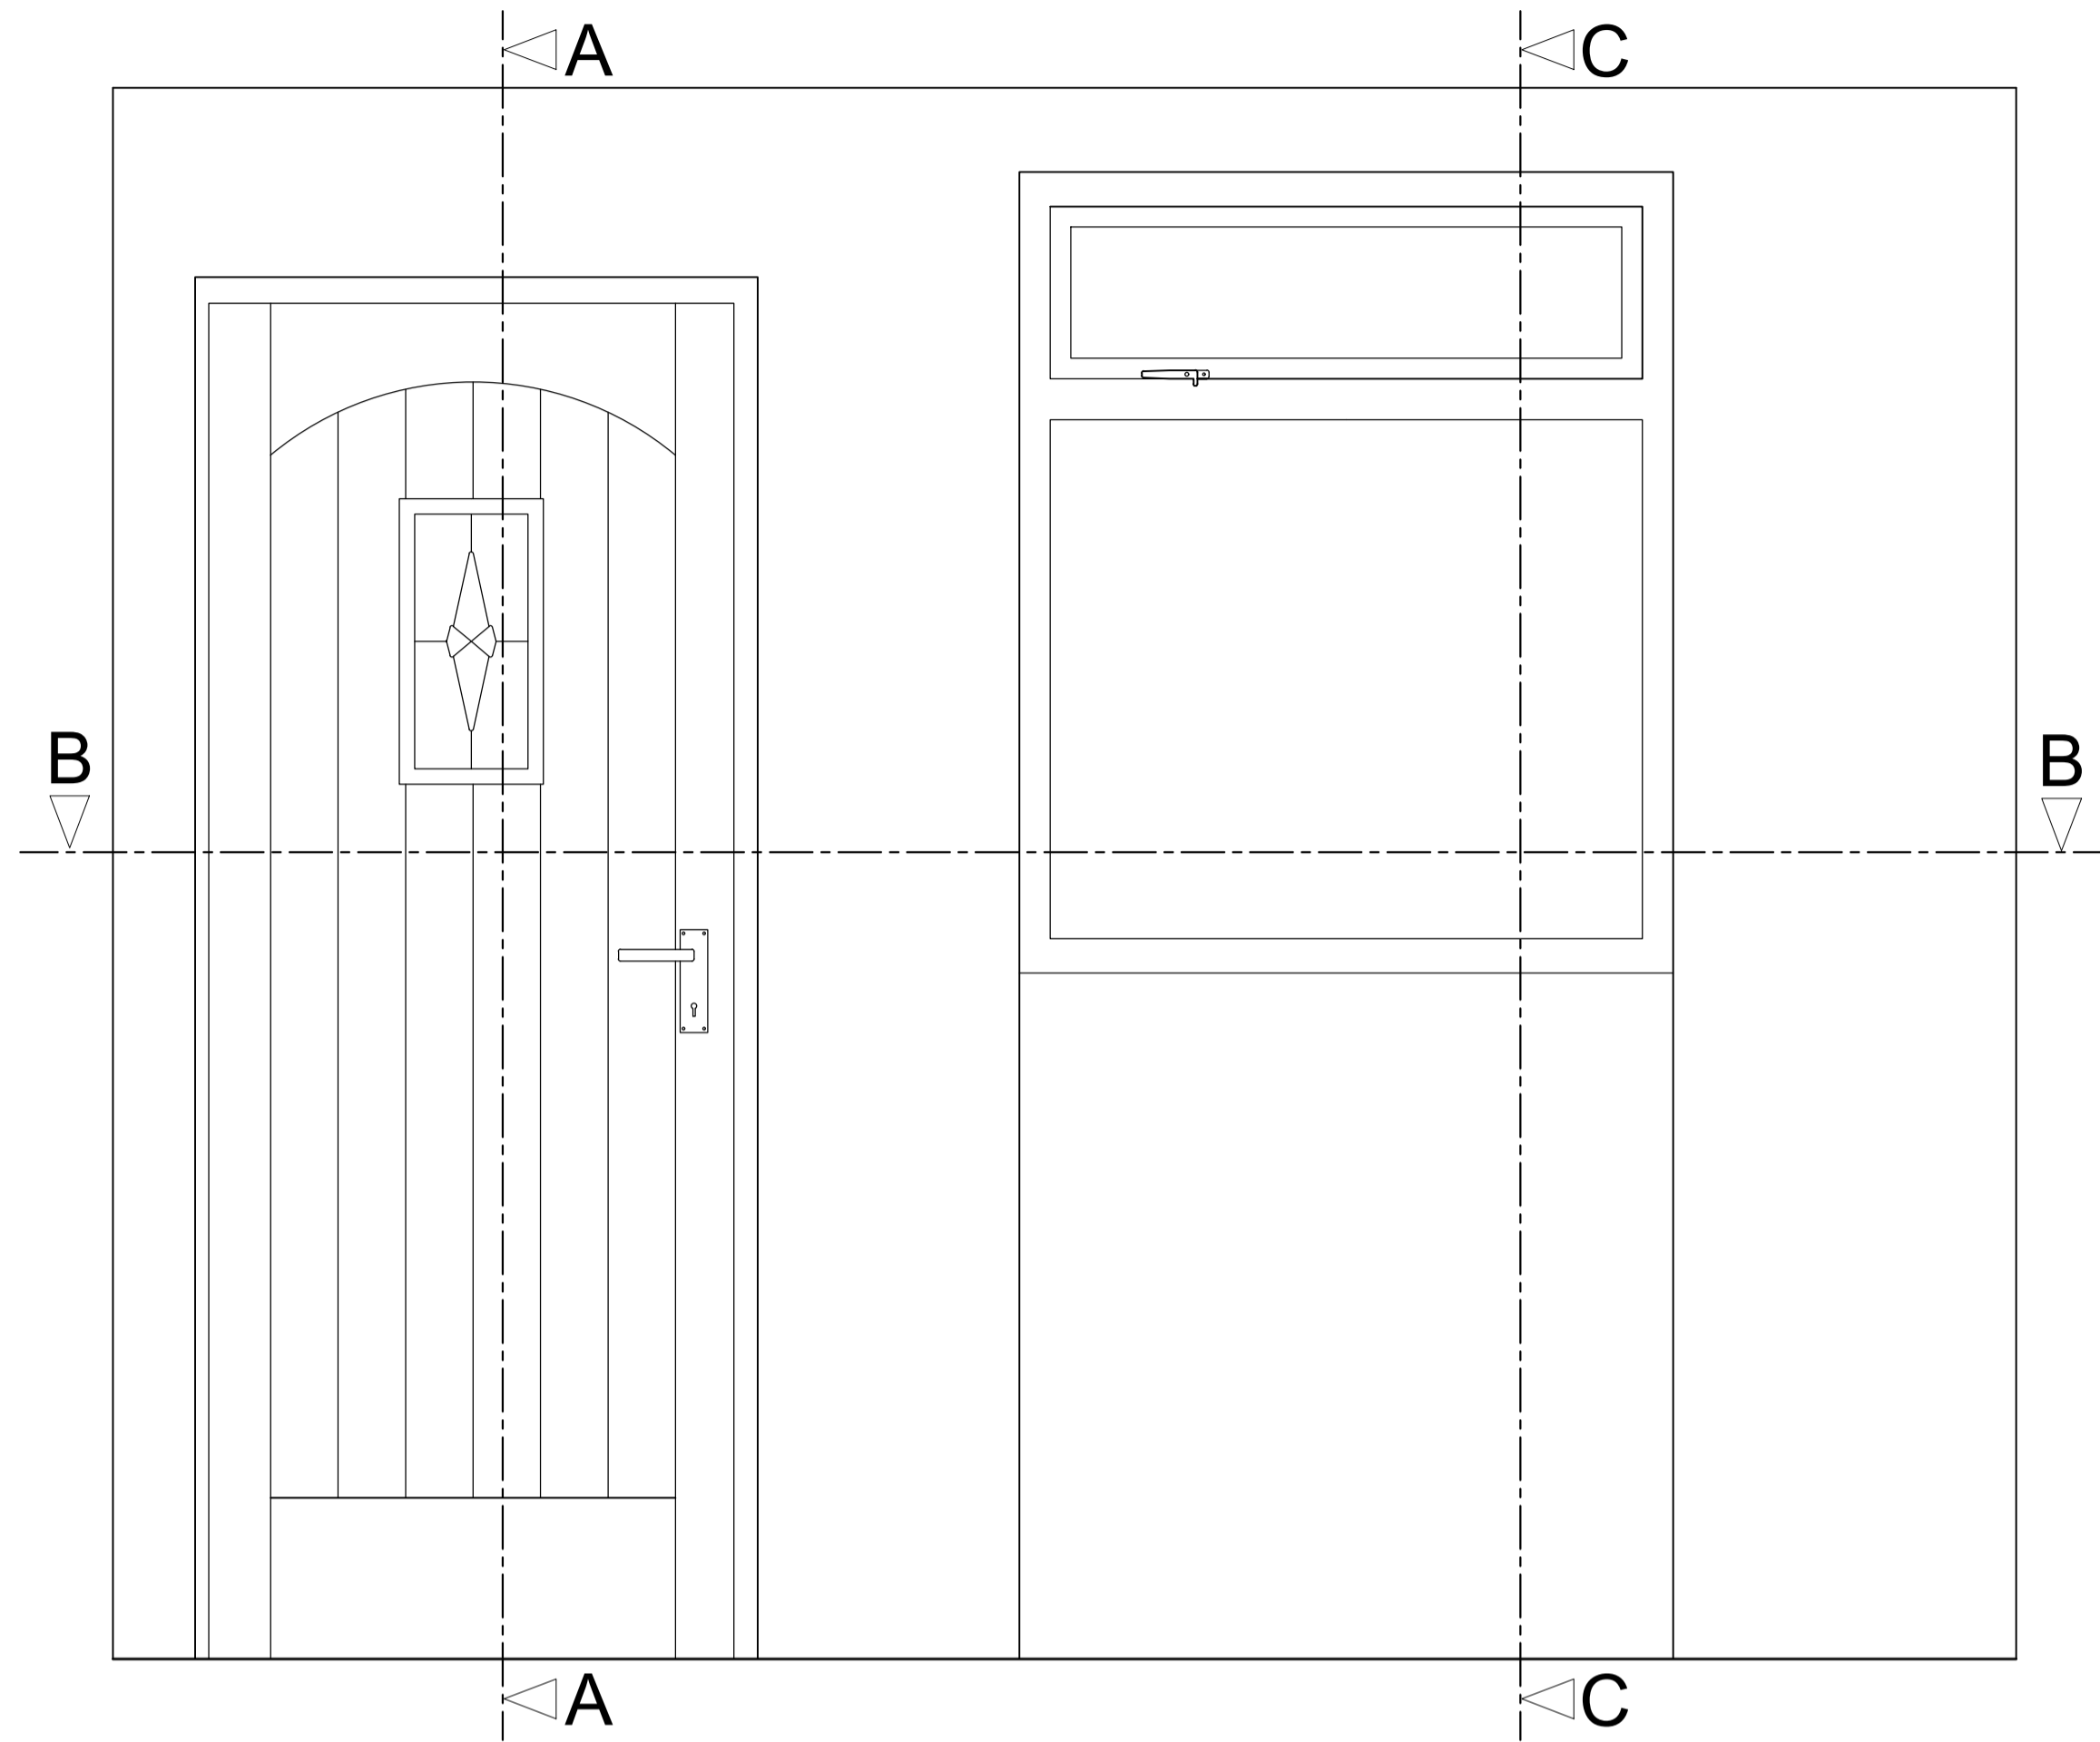


Section A-A through External Wall  
Scale: 1:10

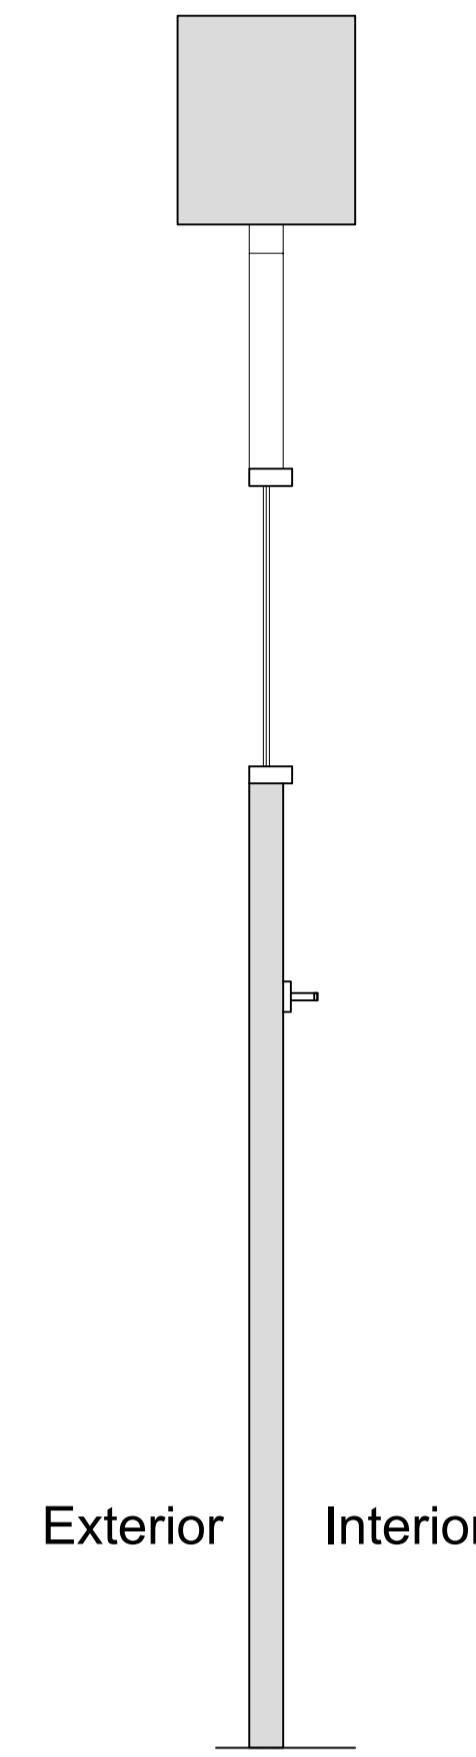

Section C-C through External Wall  
Scale: 1:10

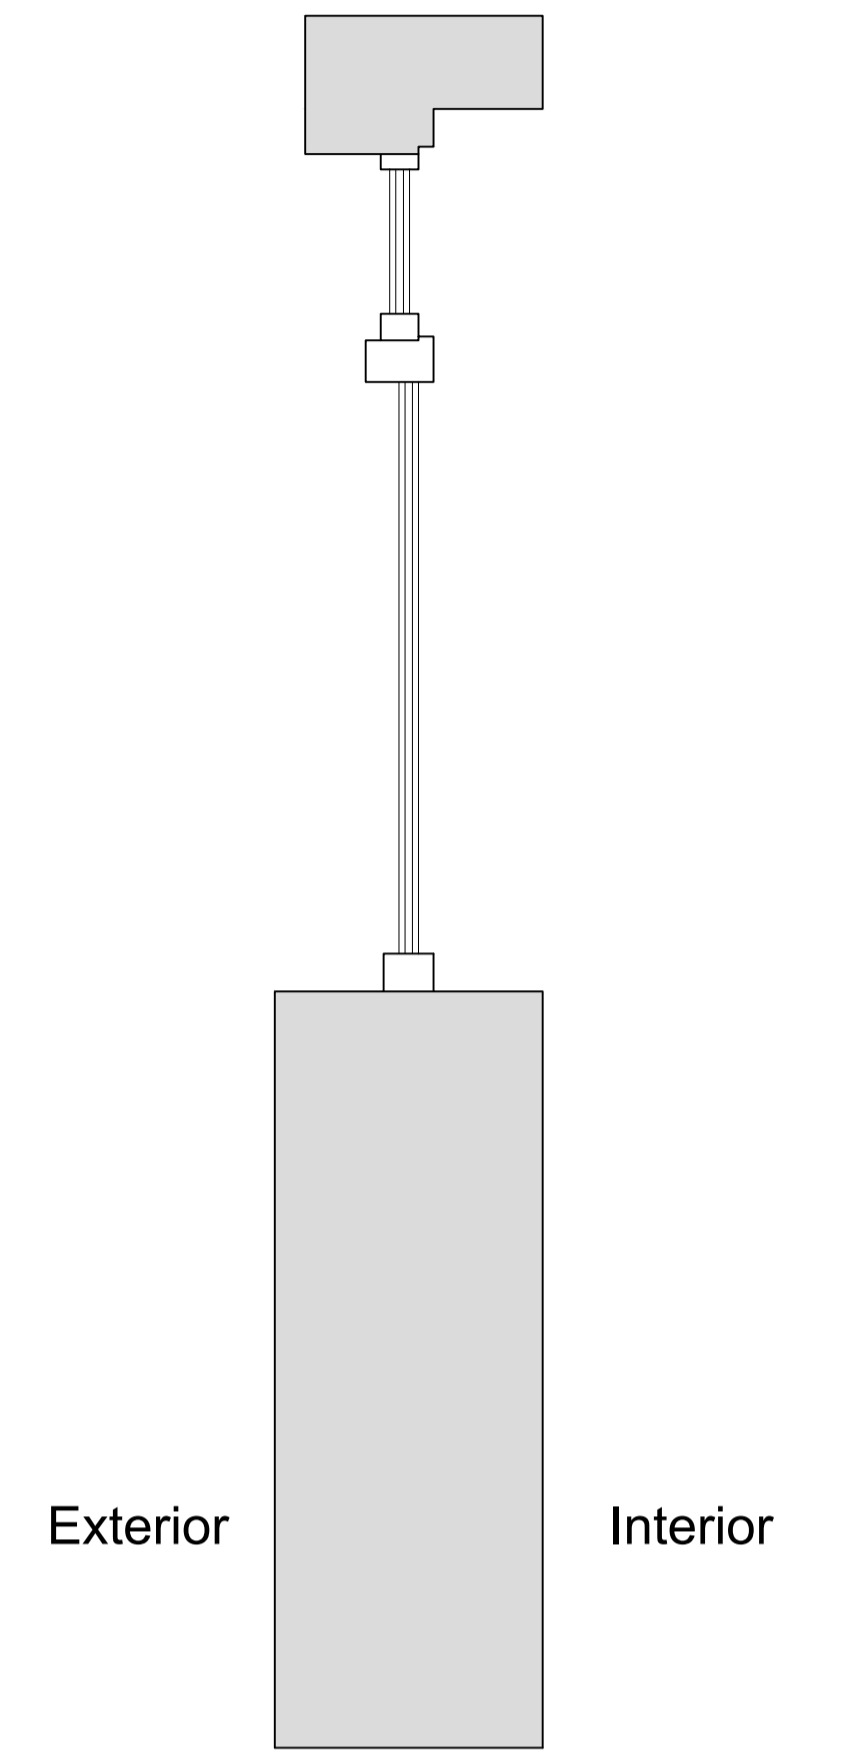

Plan Section B-B  
Scale: 1:10

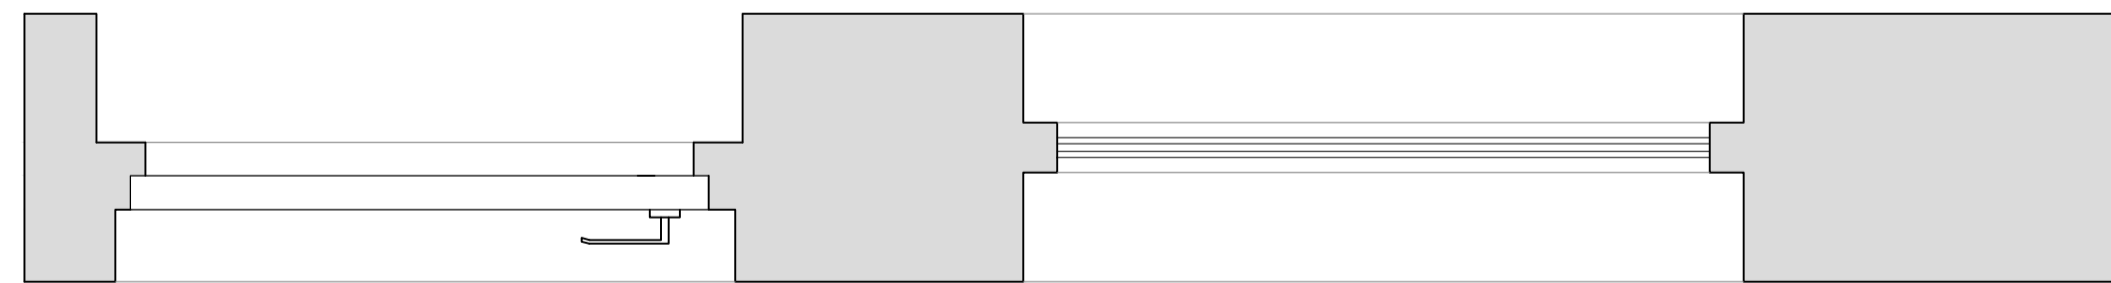

Revision	Date	Assessment
1.0	28-01-2020	Issued for listed building consent application
2.0	01-04-2021	Issued for listed building consent application
3.0	14-04-2021	Issued for listed building consent application

Do not reproduce this drawing without written permission  
All dimensions are in millimetres unless stated otherwise

Drawing Not For Construction

**HS2**

High Speed (HS2) Limited  
1st-3rd Floor  
The Podium  
1 Eversholt Street  
London NW1 2DN

**COSTAIN SKANSKA**

Costain Skanska Joint Venture  
3rd Floor  
Addison Lee Compound  
Granby Terrace  
London NW1 3SA

Site Address:  
14B Mornington Crescent, London NW1


Drawing Title:  
Ground Floor - Kitchen: EXISTING REAR Window Joinery Details -  
Sheet 1 of 3

Drawn by: AP & PB  
Checked by: OB  
Presentation Scale: as shown @ A1

Date: 28-01-2019  
Drawing No: WPI P066 NI - 14B MC-EX-GF-J-03  
Revision: 3.0


Internal Room Elevation with Secondary Glazing Installed

Scale: 1:10

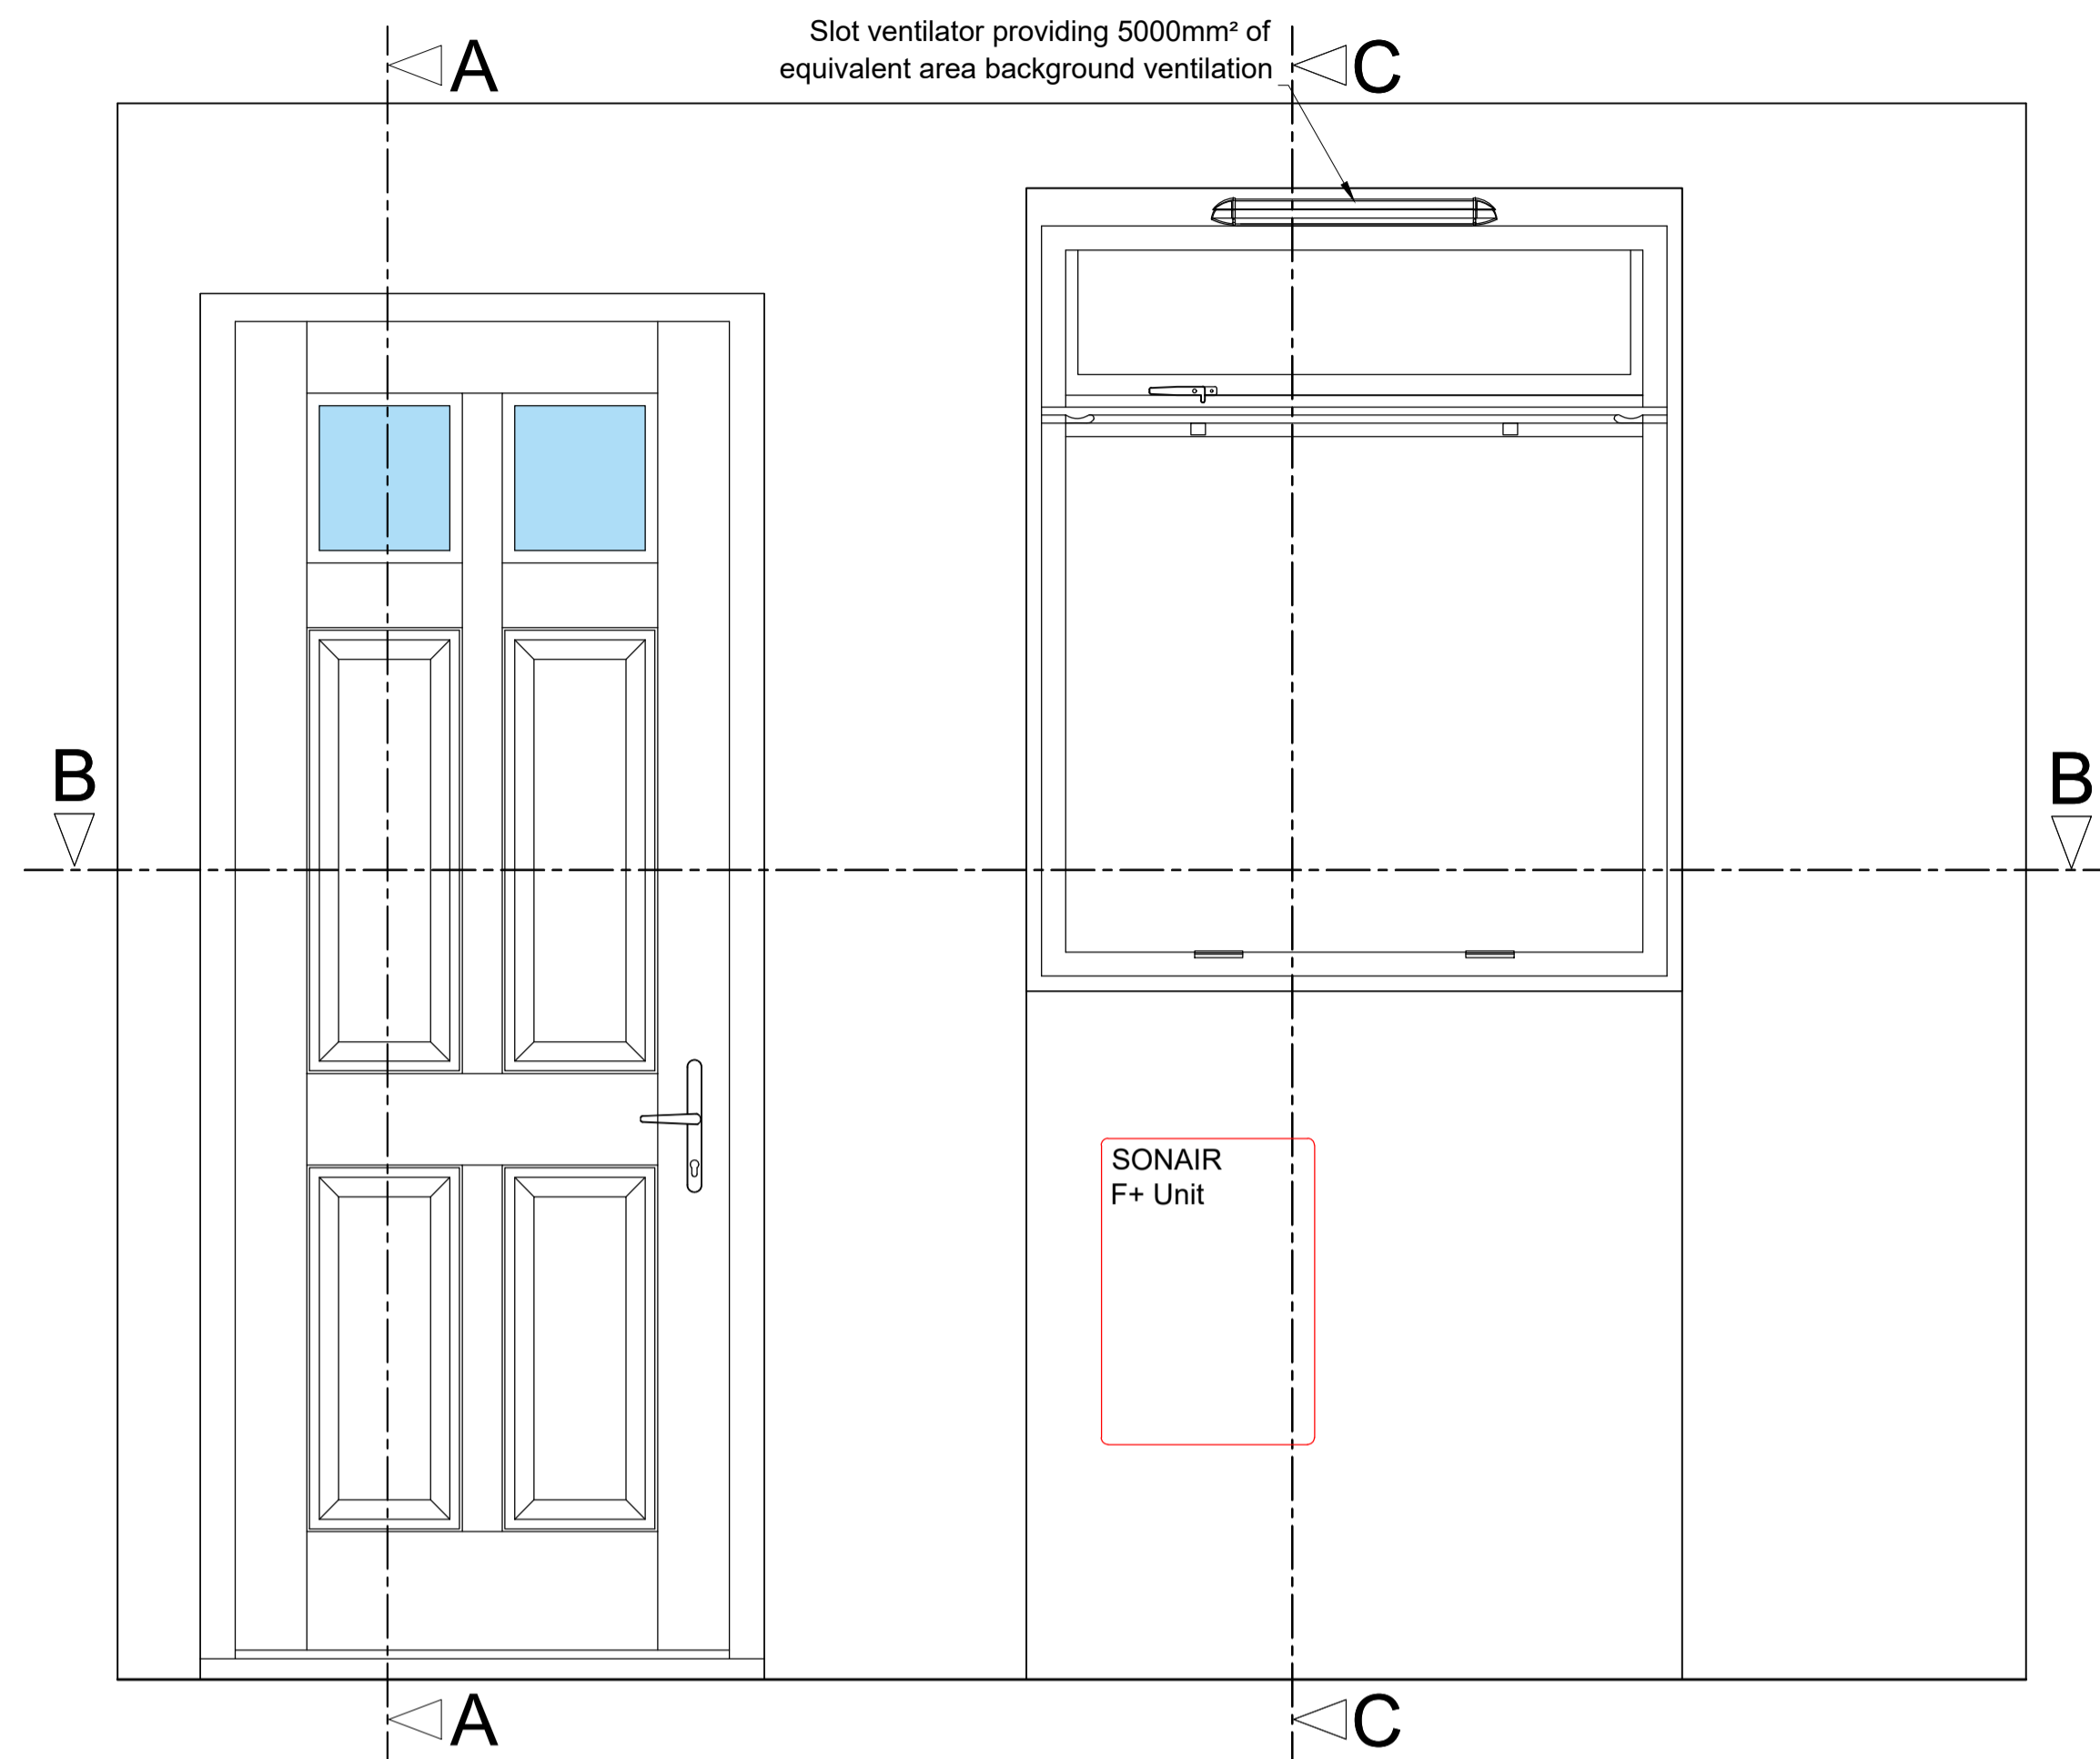


Section A-A through External Wall with Secondary Glazing Installed

Scale: 1:10

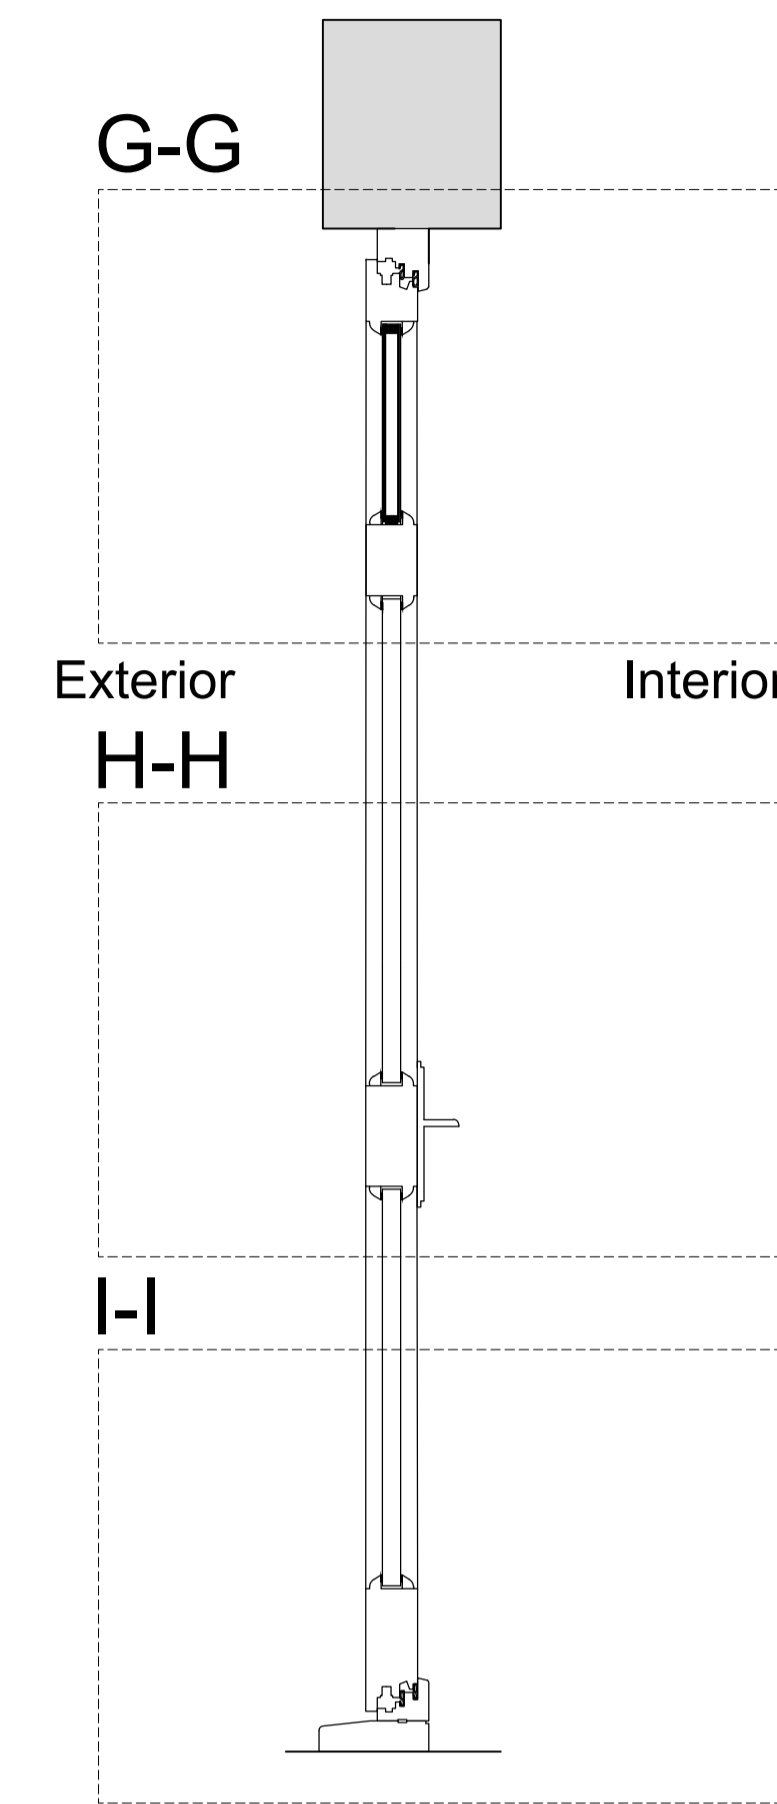


Section C-C through External Wall with Secondary Glazing and Mechanical Ventilation Installed

Scale: 1:10

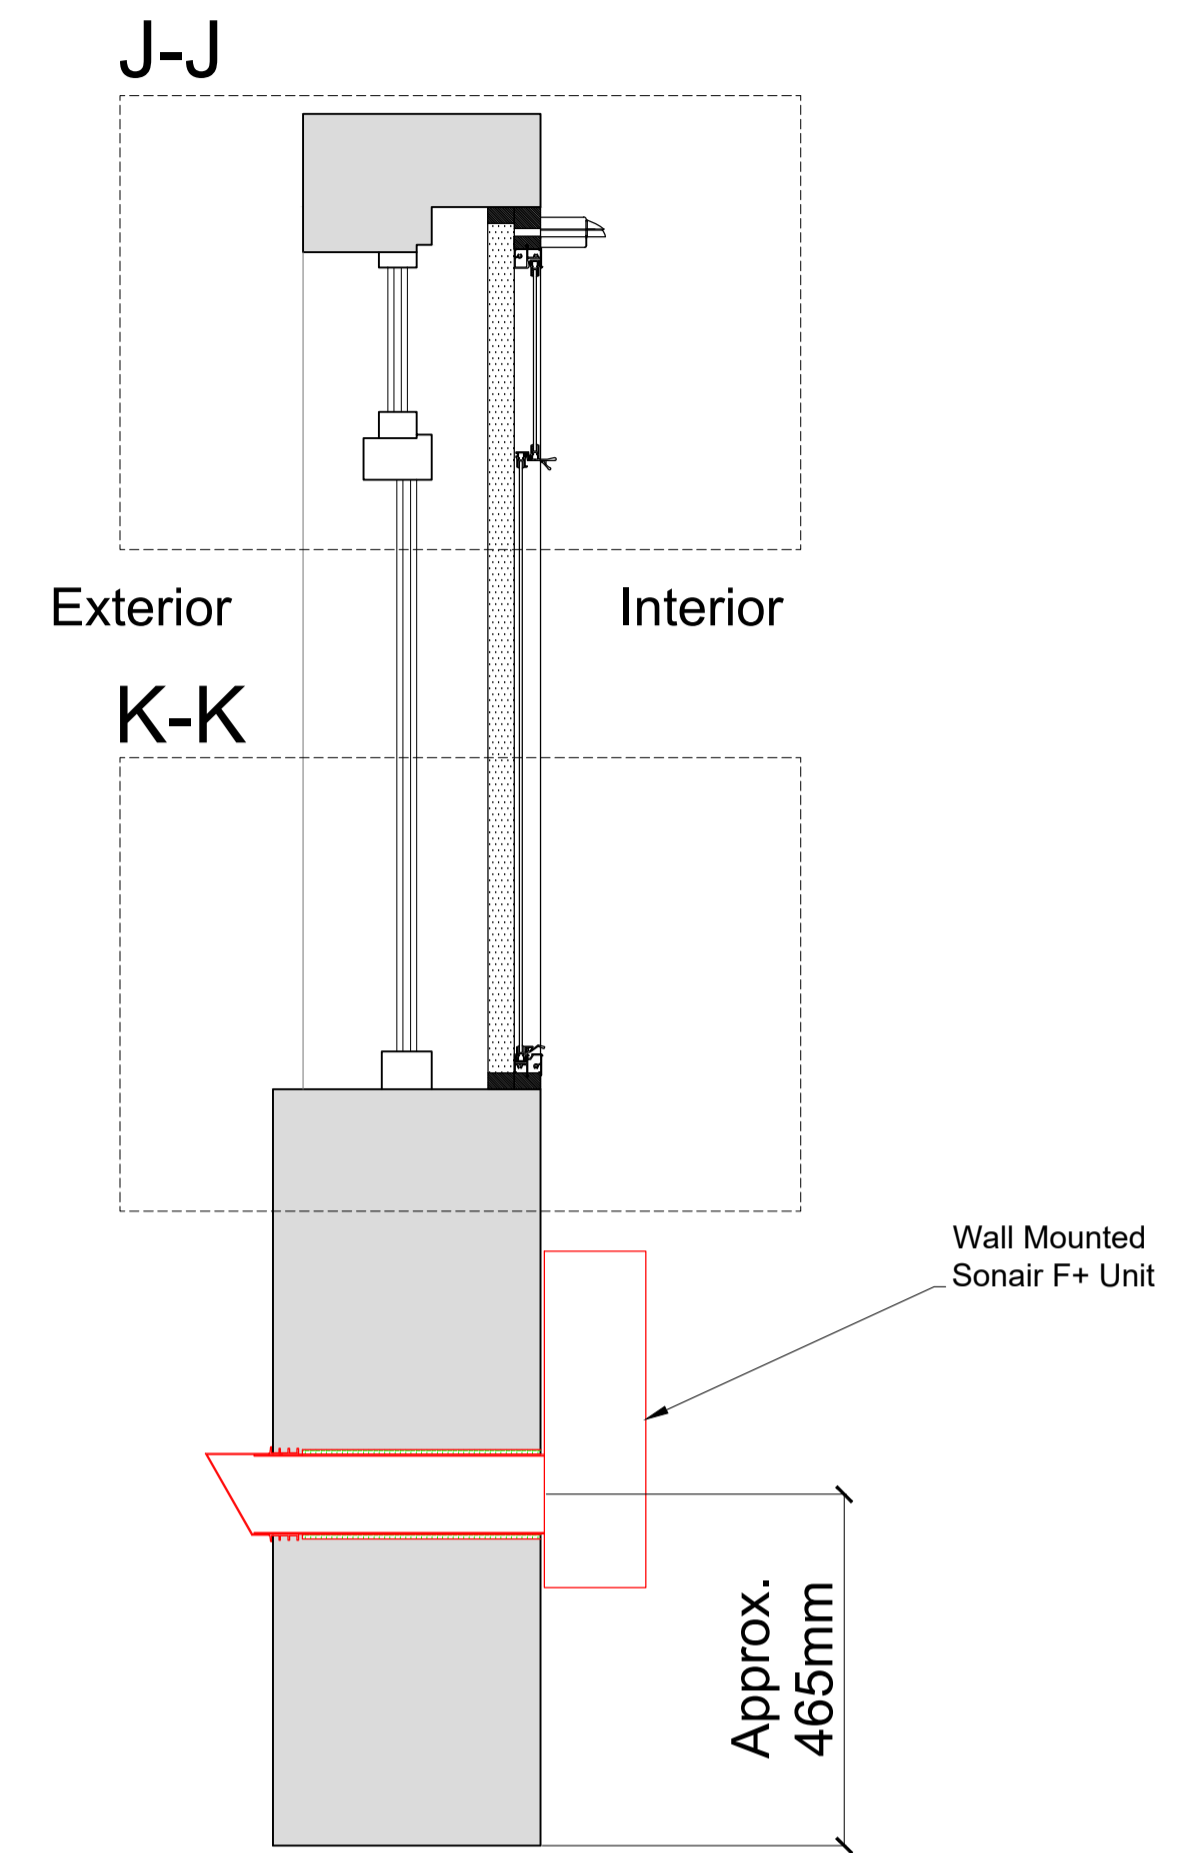


Plan Section B-B with Secondary Glazing Installed

Scale: 1:10

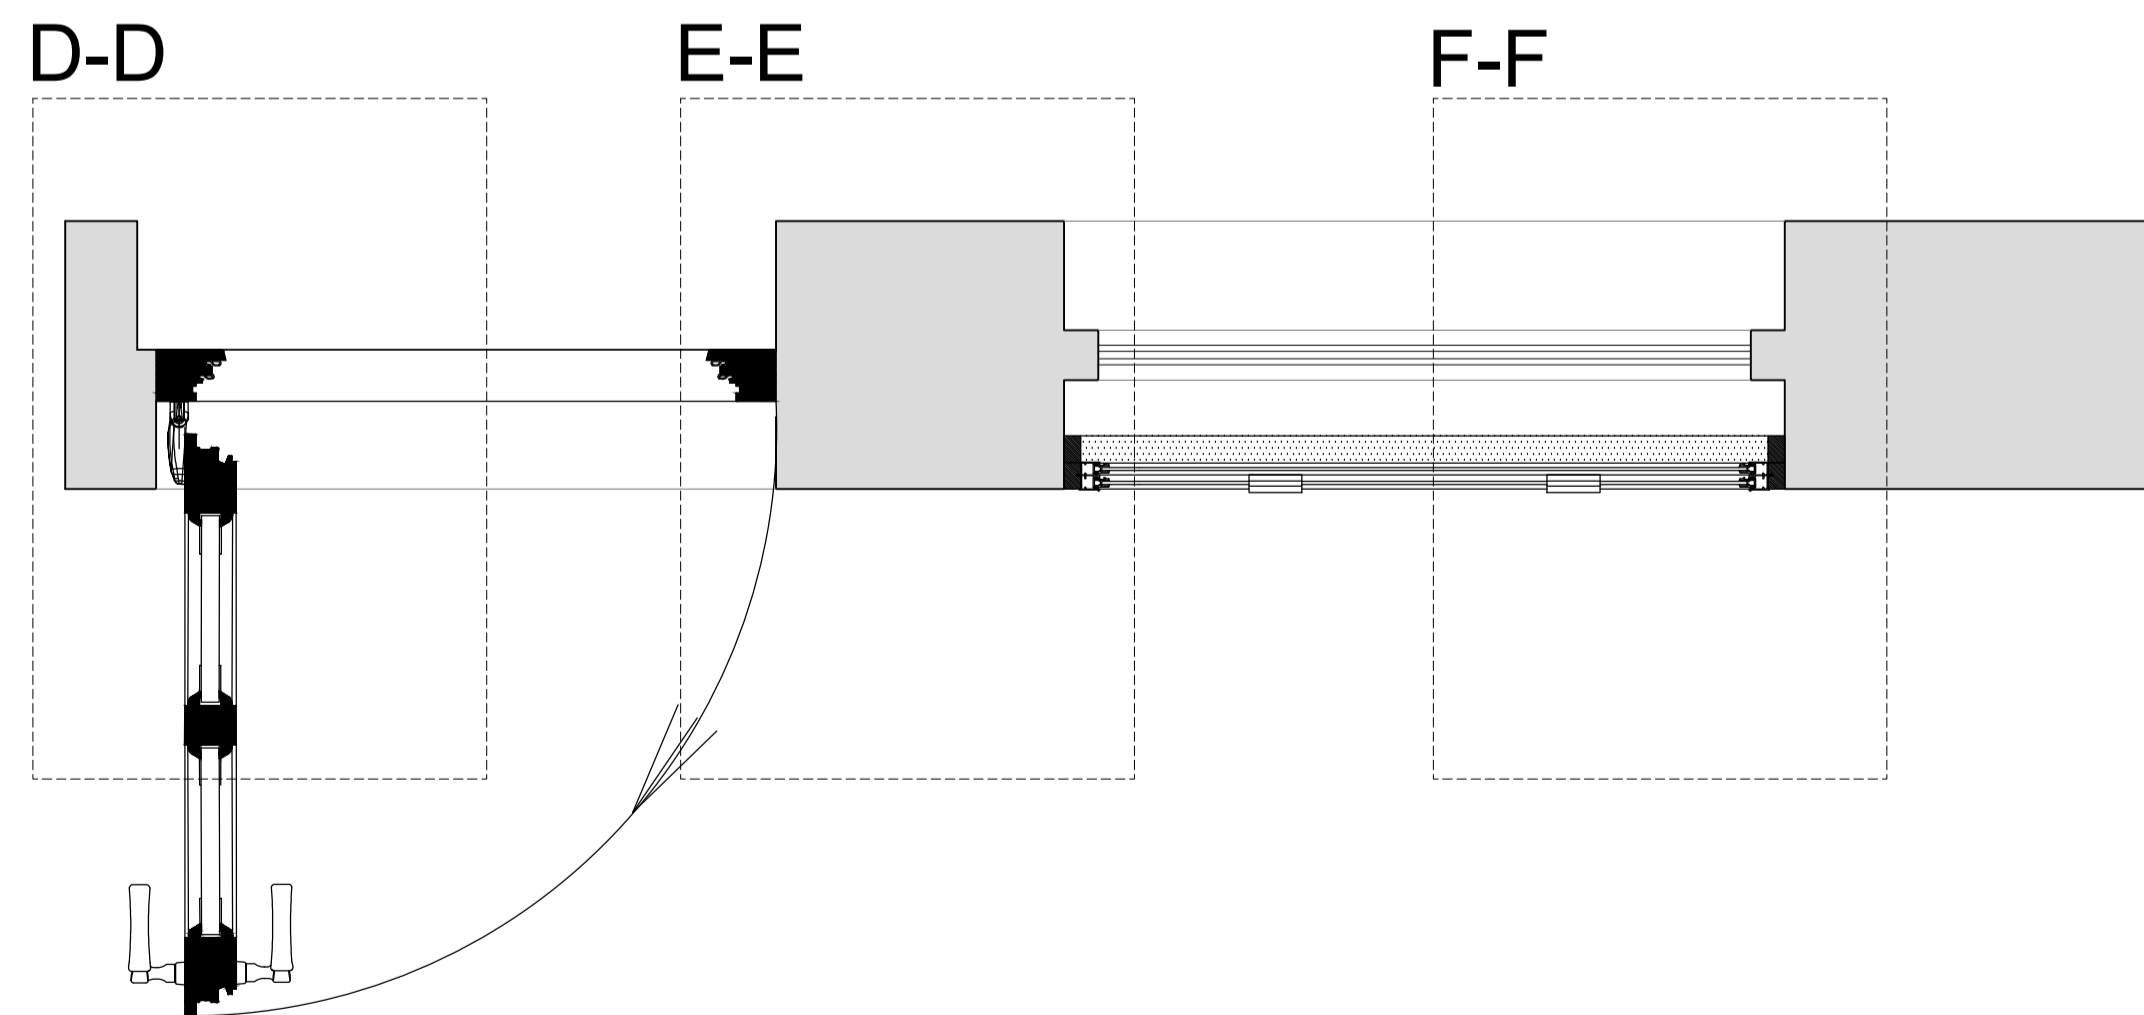

Detail of Sonair Unit

Scale: 1:5

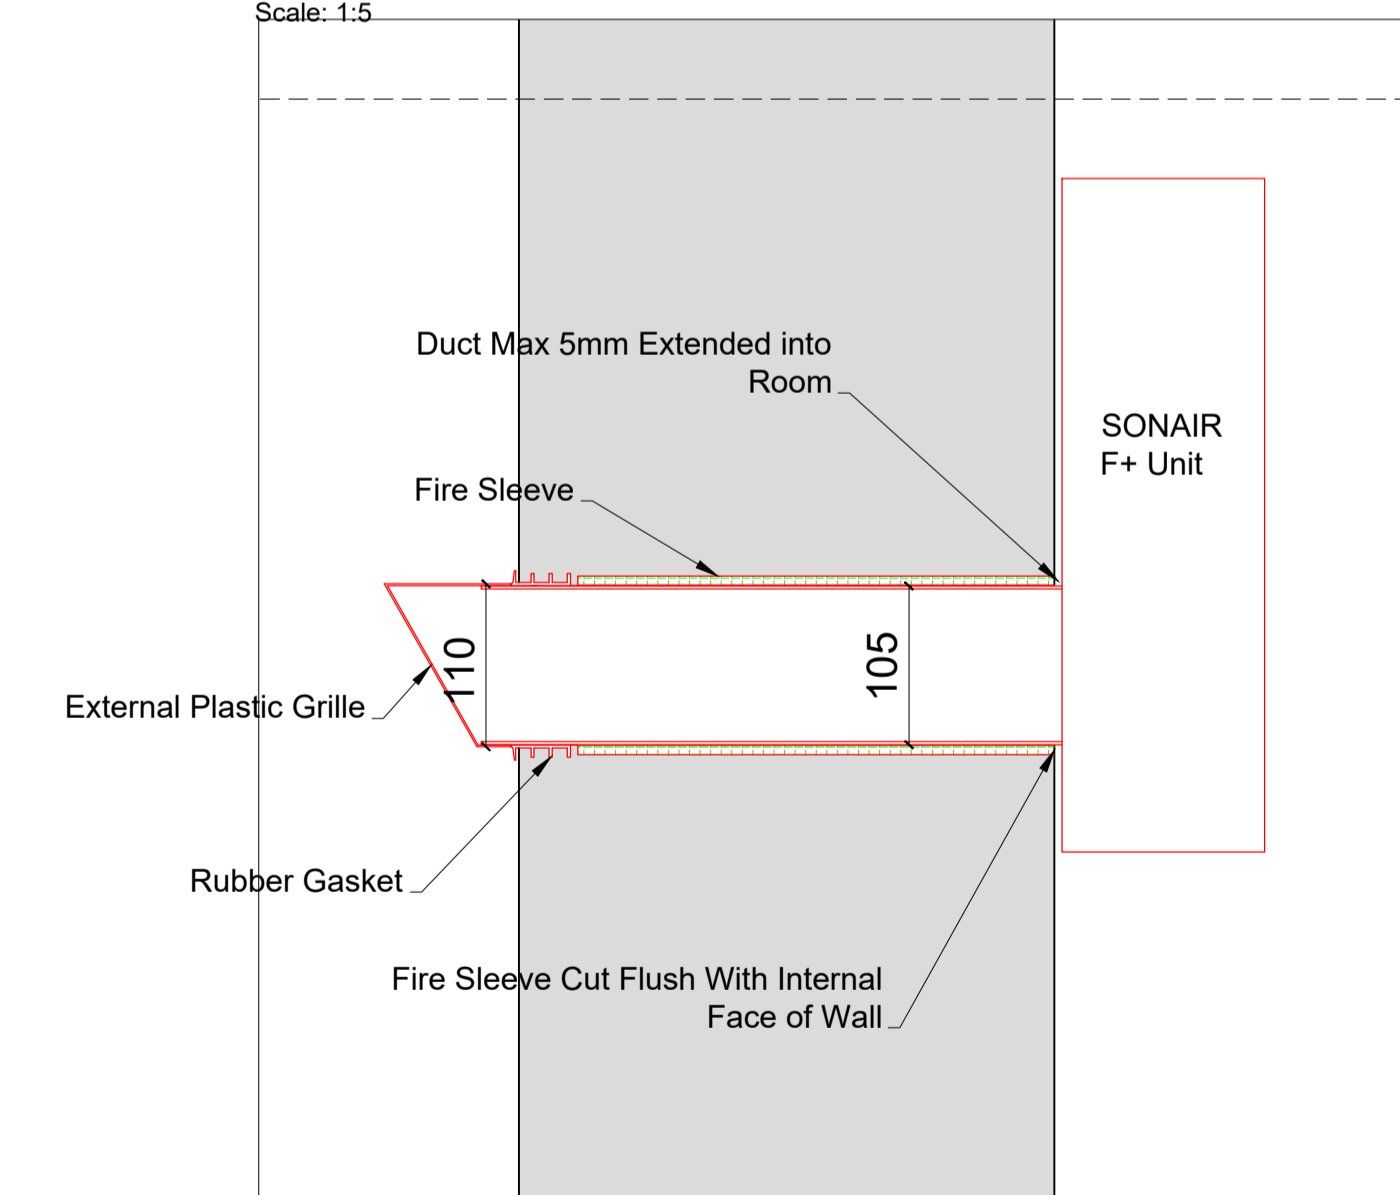

SECONDARY GLAZING SHOWN IN RED FOR VISUAL CLARITY ONLY

Revision	Date	Assessment
1.0	28-01-2020	Issued for listed building consent application
2.0	01-04-2021	Issued for listed building consent application
3.0	14-04-2021	Issued for listed building consent application

Do not reproduce this drawing without written permission  
All dimensions are in millimetres unless stated otherwise

**HS2**

High Speed (HS2) Limited  
1st-3rd Floor  
The Podium  
1 Eversholt Street  
London NW1 2DN

**COSTAIN SKANSKA**

Costain Skanska Joint Venture  
3rd Floor  
Addison Lee Compound  
Granby Terrace  
London NW1 3SA

Site Address:  
14B Morningside Crescent, London NW1


Drawing Title:  
Ground Floor - Kitchen: PROPOSED Secondary Glazing Details - Sheet 2 of 3

Drawn by: AP & PB  
Checked by: OB  
Presentation Scale: as shown @ A1


Date: 28-01-2019  
Drawing No: WPI P066 NI - 14B MC-PR-GF-J-03.1  
Revision: 3.0

Drawing Not For Construction


Section D-D  
Scale: 1:5 on A1

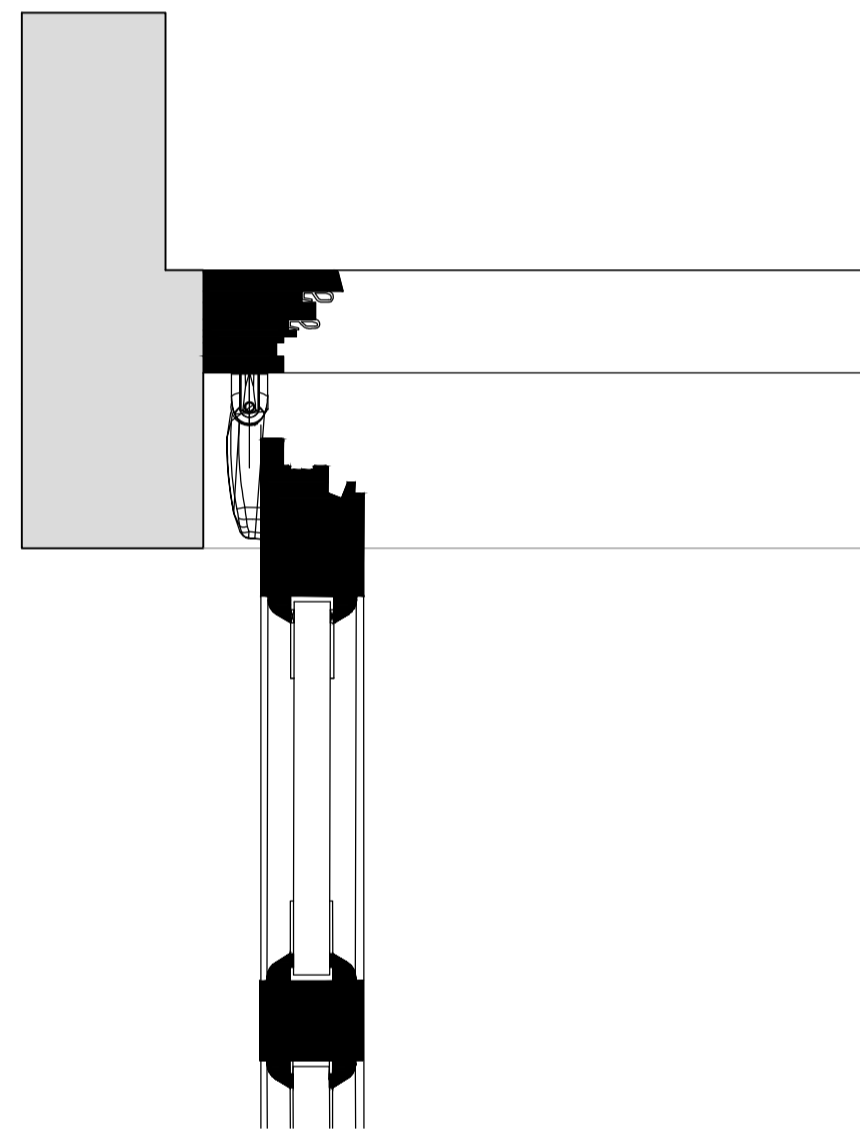


Section E-E  
Scale: 1:5 on A1

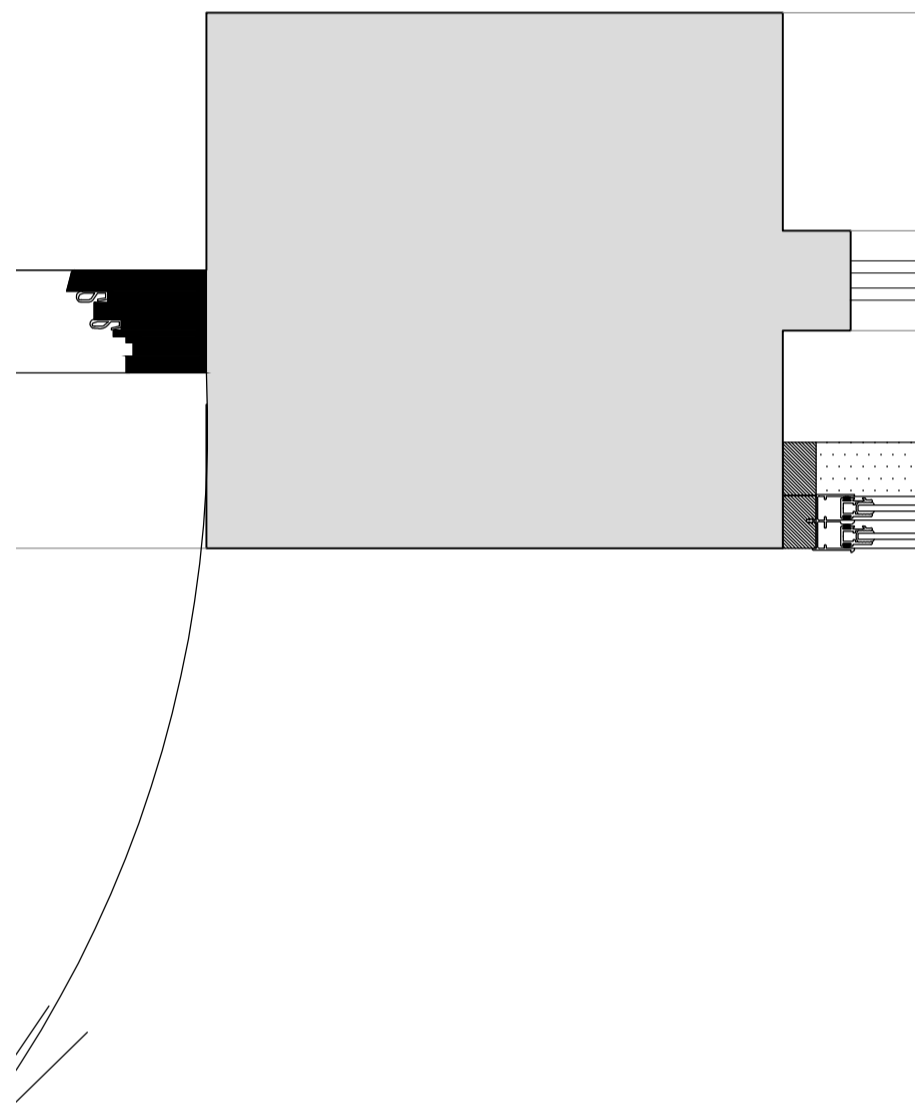


Section F-F  
Scale: 1:5 on A1

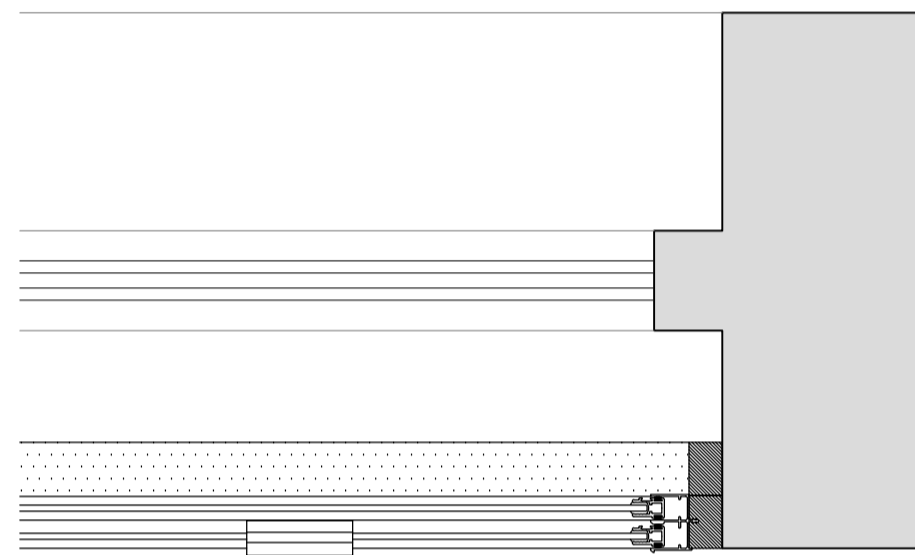


Section G-G  
Scale: 1:5 on A1

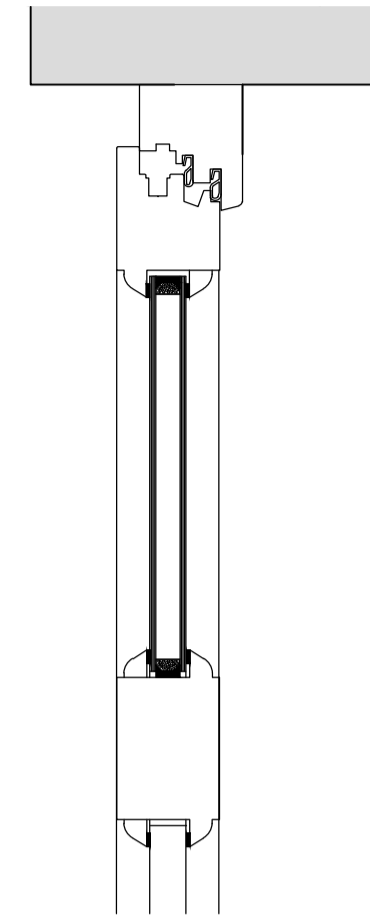


Section H-H  
Scale: 1:5 on A1

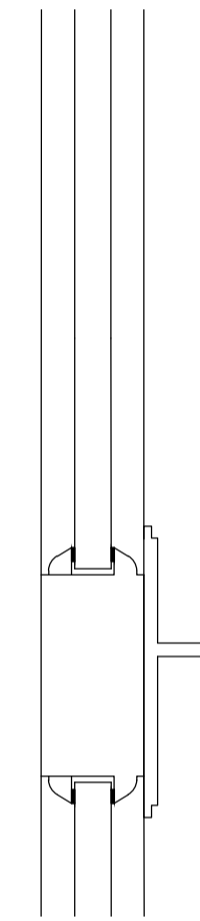


Section I-I  
Scale: 1:5 on A1

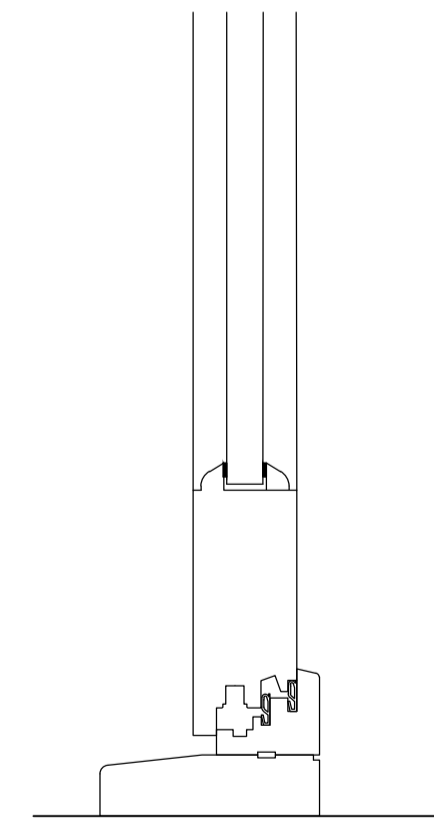

Section J-J  
Scale: 1:5 on A1

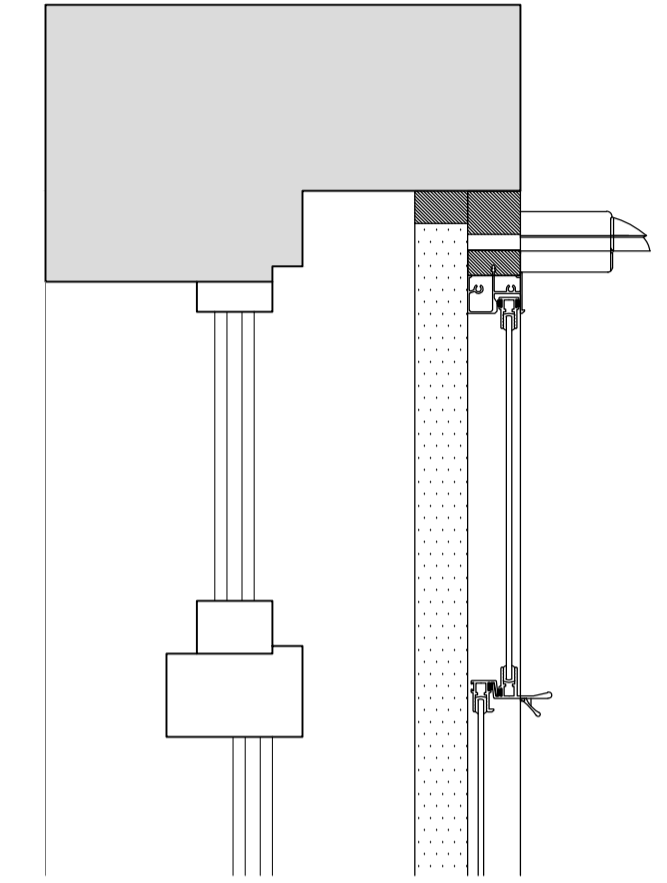

Section K-K  
Scale: 1:5 on A1

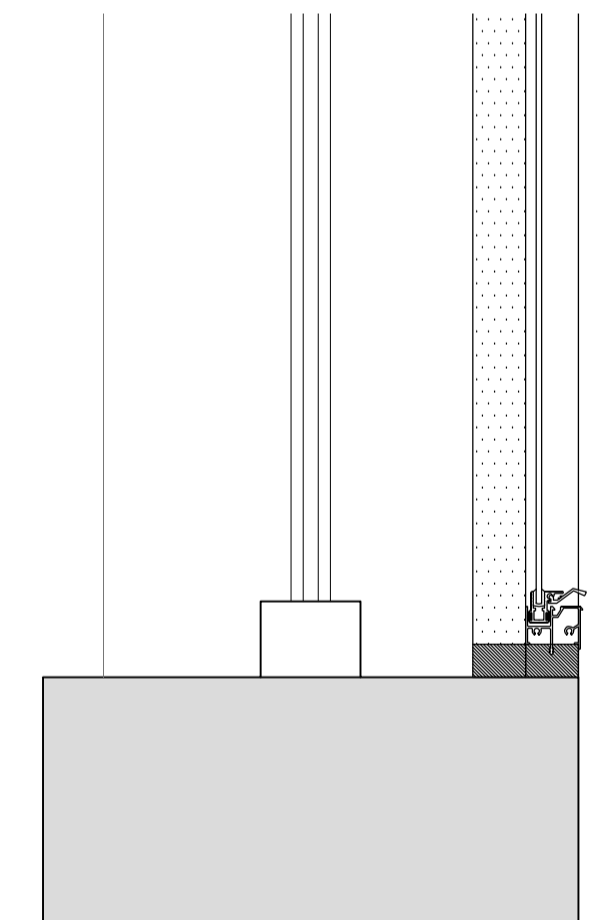

SECONDARY GLAZING SHOWN IN RED FOR VISUAL CLARITY ONLY

Revision	Date	Assessment
1.0	28-01-2020	Issued for listed building consent application
2.0	01-04-2021	Issued for listed building consent application
3.0	14-04-2021	Issued for listed building consent application

Do not reproduce this drawing without written permission  
All dimensions are in millimetres unless stated otherwise

**HS2**

High Speed (HS2) Limited  
1st-3rd Floor  
The Podium  
1 Eversholt Street  
London NW1 2DN

**COSTAIN SKANSKA**

Costain Skanska Joint Venture  
3rd Floor  
Addison Lee Compound  
Granby Terrace  
London NW1 3SA

Site Address:  
14B Morningside Crescent, London NW1

Drawing Title:  
Ground Floor - Kitchen: PROPOSED Secondary Glazing Details -  
Sheet 3 of 3

Drawn by: AP & PB  
Checked by: OB  
Presentation Scale: 1:5 @ A1

Date: 28-01-2019  
Drawing No: WPI P066 NI - 14B MC-PR-GF-J-03.2  
Revision: 3.0

Drawing Not For Construction